


KEY:
 Proposed locations of 3.7m long round top humps



17/02/2026	First Issue	0	LH
DATE	AMENDMENTS	REV	BY

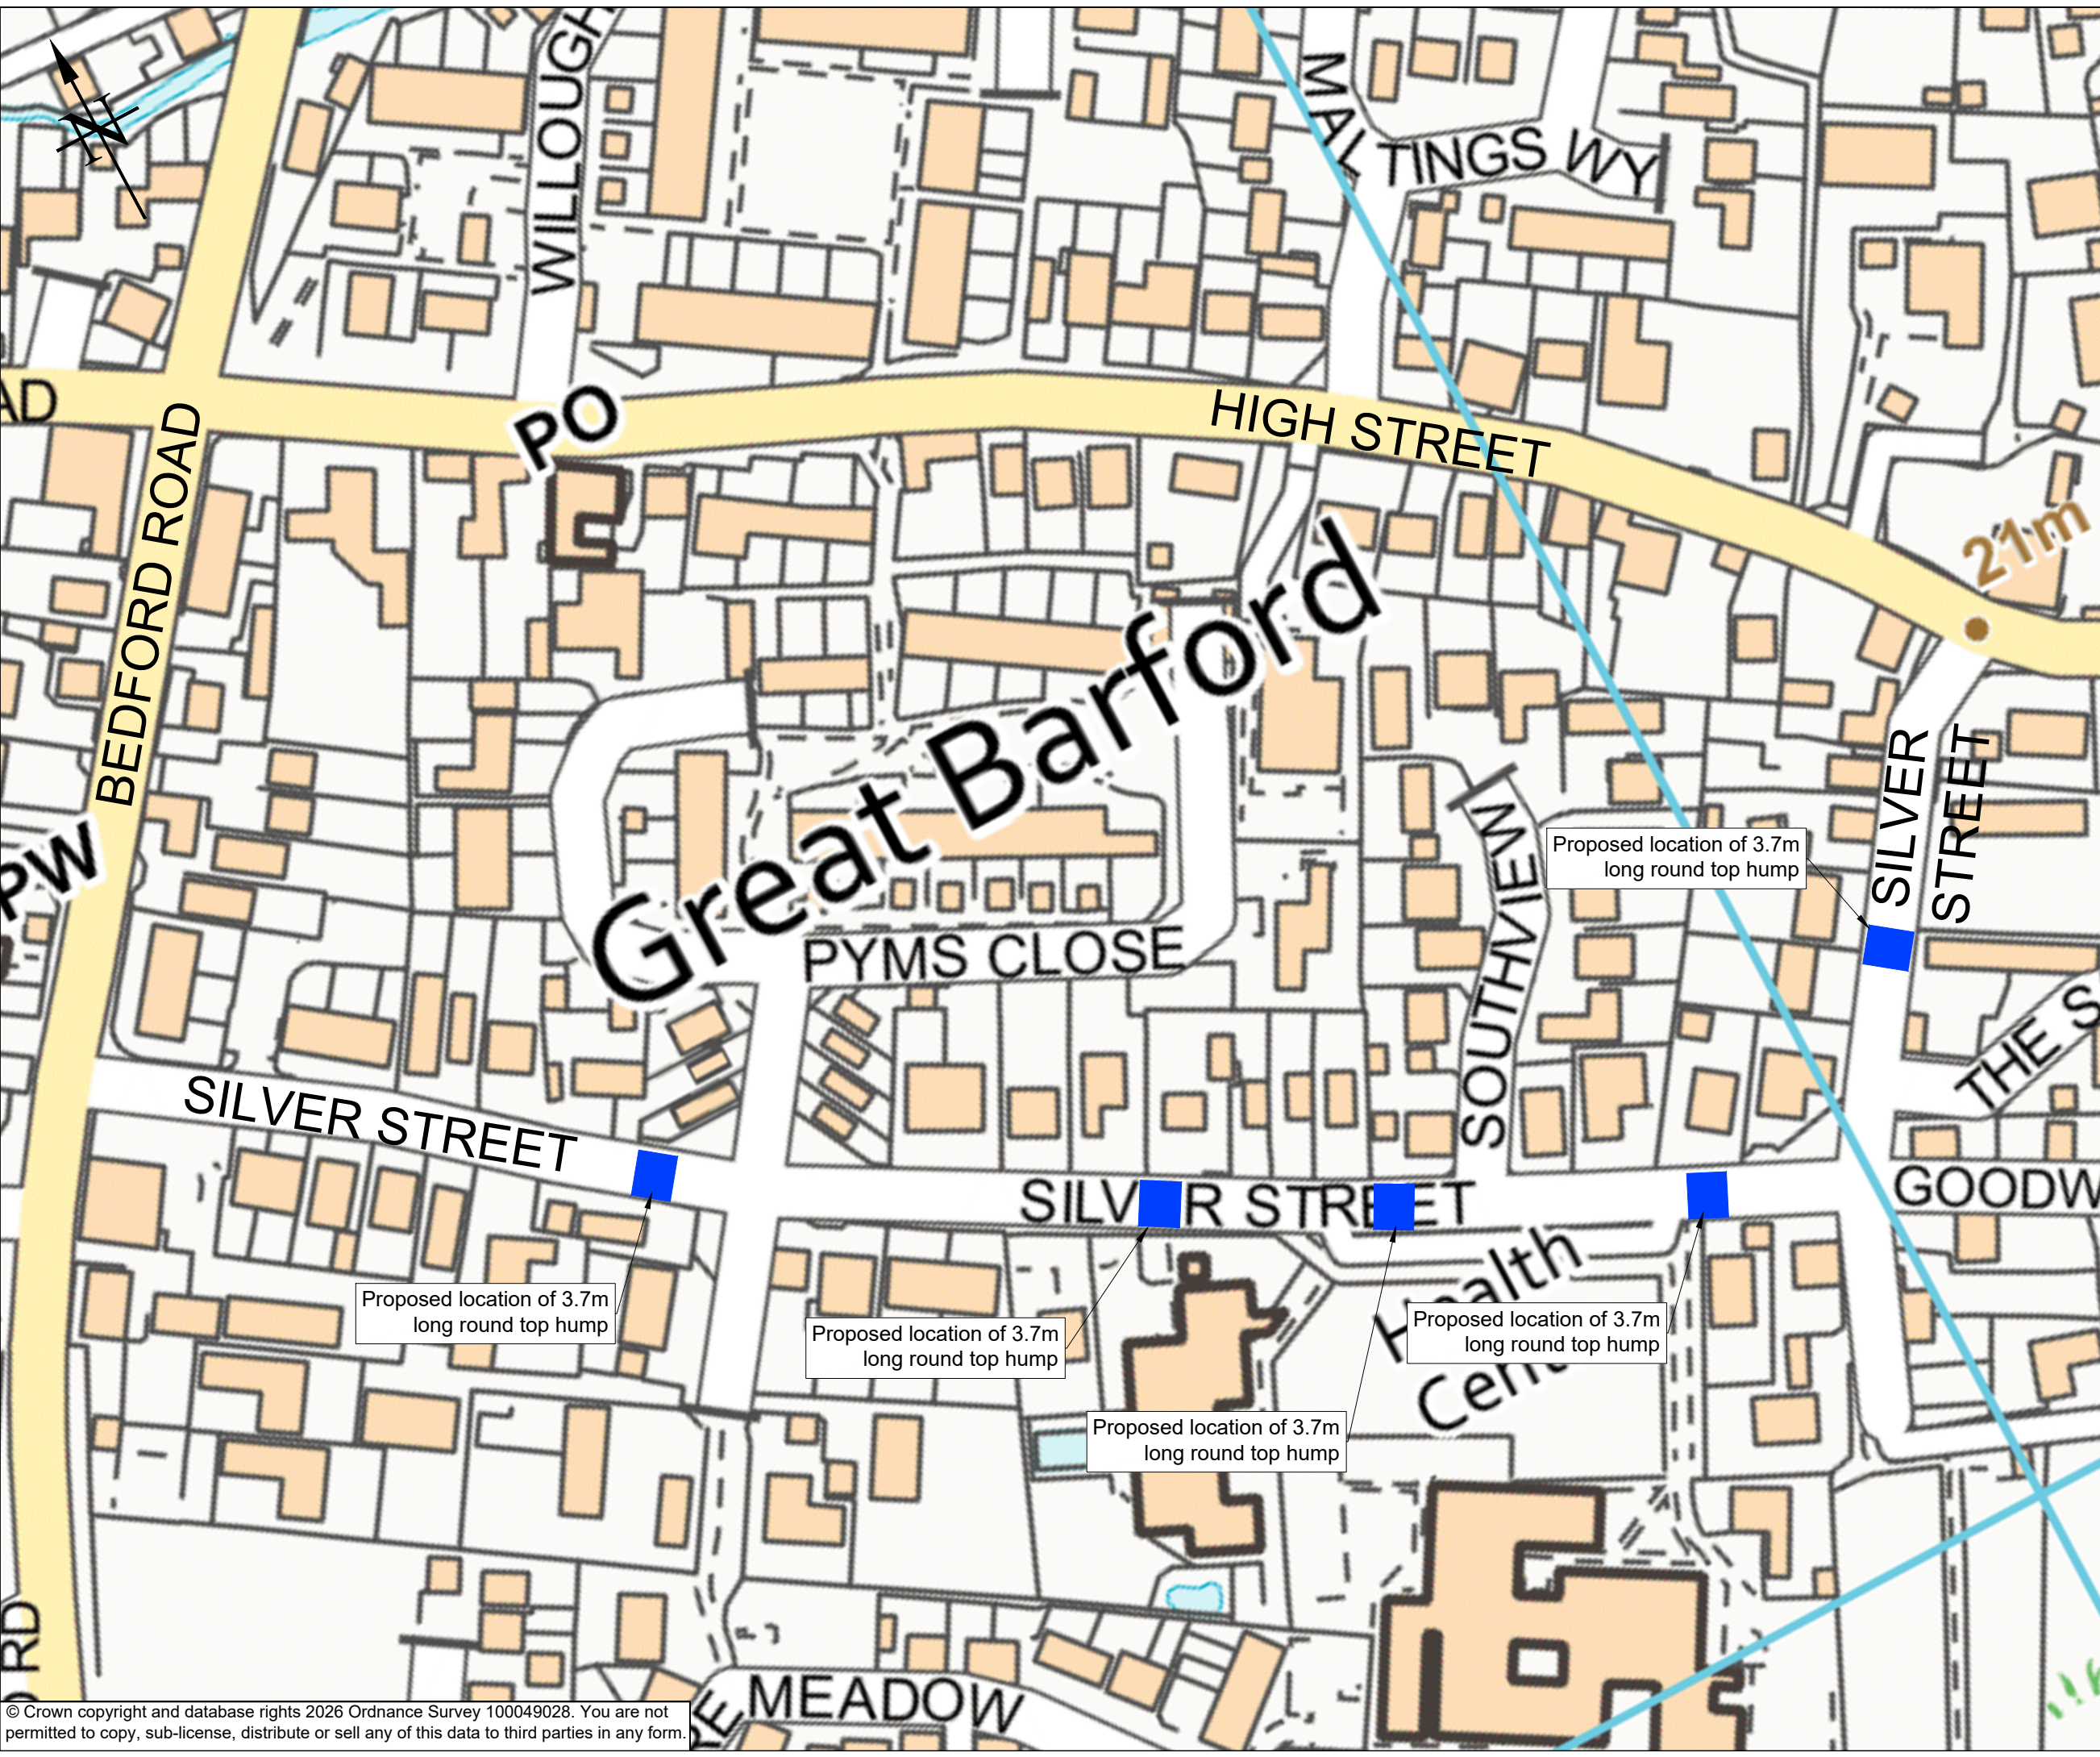

Engineering Services
 BOROUGH HALL, CAULDWELL ST, BEDFORD, MK42 9AP
 Tel. (01234) 267422

CLIENT
Environment

SCHEME
**Carriageway Resurfacing 2025-26
 Silver Street, Great Barford**

DRAWING TITLE
**TRO Proposed
 Vertical Deflection**

DRG No.
CW2023.100.05

DRG STATUS
Construction

SCALE @ A3	DATE	DRAWN	CHECKED
NTS	17/02/2026	LH	TB