


# Land at Souldrop - Section 31 (6)

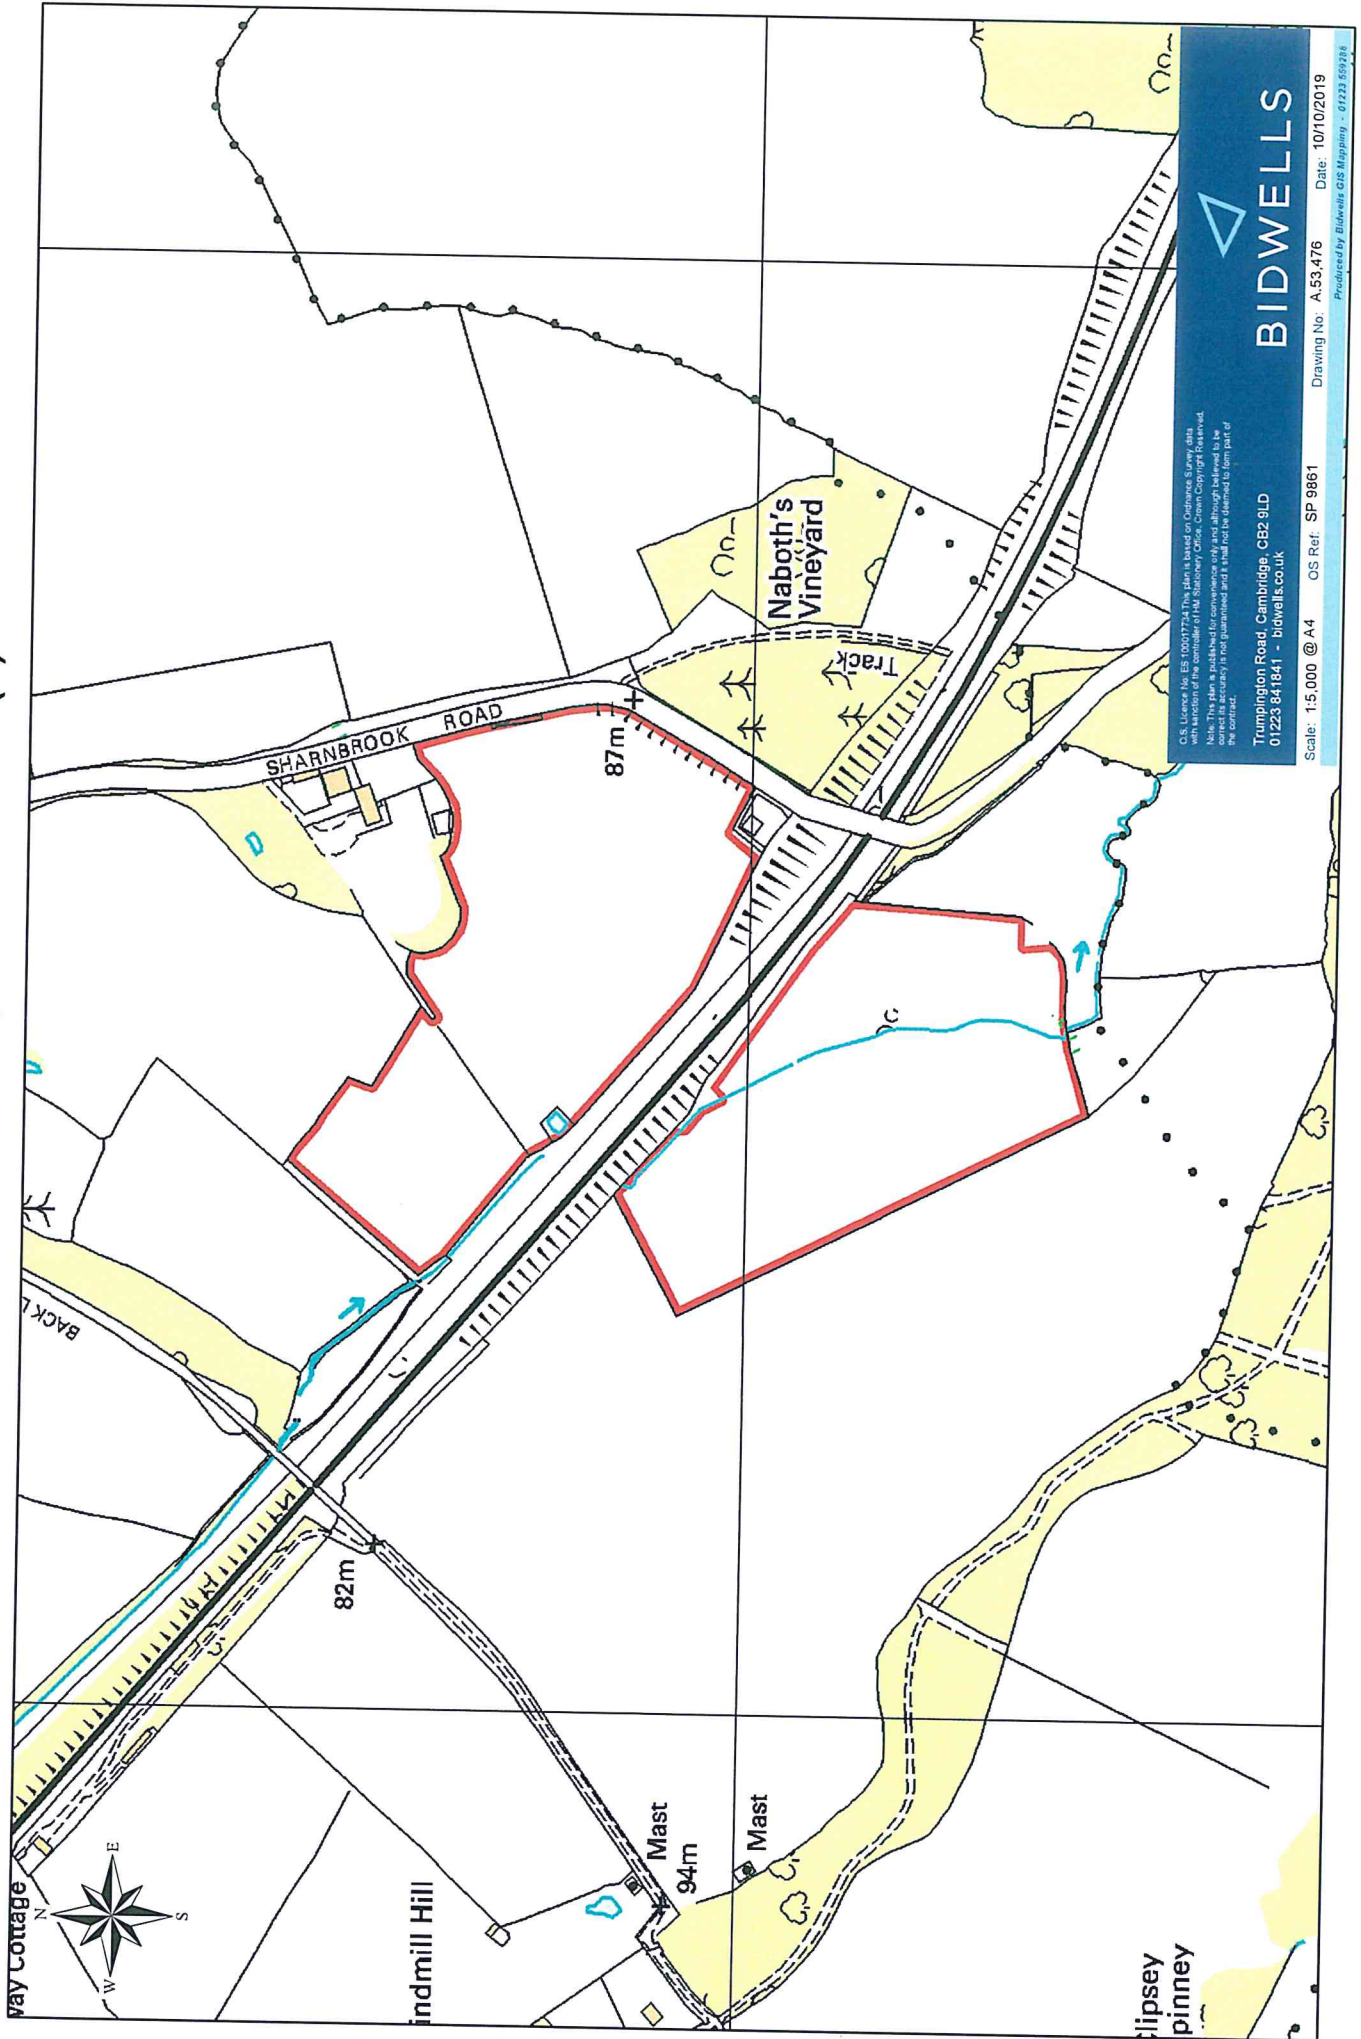

  
**BIDWELLS**

C.S. Licence No. ES 10007724. This plan is based on Ordnance Survey data with sanction of the controller of HM Stationery Office. Crown Copyright Reserved. Note: This plan is published for convenience only and although believed to be accurate, Bidwells' liability is not guaranteed and it shall not be deemed to form part of the contract.

Trumpington Road, Cambridge, CB2 9LD  
01223 841841 - bidwells.co.uk

Scale: 1:5,000 @ A4 OS Ref: SP 9861

Drawing No. A.53.476 Date: 10/10/2019  
Produced by Bidwells GIS Mapping - 01223 59238