



PUBLIC NOTICE

BEDFORD BOROUGH COUNCIL PROPOSE TO INTRODUCE NEW PARKING RESTRICTIONS ALONG PEMBERLEY AVENUE, BEDFORD

Reason for Proposal:

As part of a Section 278 Agreement in connection with the construction of a new school, Bedford Borough Council proposes to remove existing School Keep Clear markings and introduce new parking restrictions along Pemberley Avenue, Bedford.

Effect of the Order:

1. To introduce 'No waiting at any time' restrictions (double yellow lines) on the following lengths of road:

A	Pemberley Avenue, Bedford
(i)	On its southern kerb, from a point approx. 14.5 metres west of the projected centre line of St Andrews Road for a distance of approx. 13 metres in a south-westerly direction.
(ii)	On its south-eastern kerb, from a point approx. 44.5 metres south-west of the projected centre line of St Andrews Road for a distance of approx. 17.5 metres in a south-westerly direction.

2. To revoke existing "No stopping on entrance markings" restrictions on the following length of road:

A	Pemberley Avenue, Bedford
(i)	On its southern kerb, extending from a point approx. 57 metres west of Kimbolton Road for a distance of approx. 63 metres in a westerly direction.

Relevant proposal documents may be examined during normal office hours at Borough Hall, Cauldwell Street, Bedford, MK42 9AP. They will also be available for viewing on the council's website at www.bedford.gov.uk/proposedtro. The documents will be placed on deposit until six weeks after the Order is made or until it is decided not to continue with the Proposal. For more information, please contact Andrew Prigmore at Bedford Borough Council on 01234 276691.

Comments supporting or objecting to the proposal should be put in an email, stating the grounds on which they are made, and sent no later than 4th January 2024 to highway.consultations@bedford.gov.uk.

Order Title if made will be:

1. **Bedford Borough Council (Bedford Urban Area (North of the River Excluding Queens Park and CPZ Areas)) (Prohibition and Restriction of Waiting and Loading and Parking Places) Order 2009 (Amendment No.**)** Order 20**

Dated: 7th December 2023

Borough Hall, Cauldwell Street
Bedford, MK42 9AP

Craig Austin
Director of Environment



BEDFORD BOROUGH COUNCIL
(BEDFORD URBAN AREA (NORTH OF THE RIVER EXCLUDING QUEENS PARK
AND CPZ AREAS)) (PROHIBITION AND RESTRICTION OF WAITING AND
LOADING AND PARKING PLACES) ORDER 2009
(AMENDMENT NO.100) ORDER 2024

BEDFORD BOROUGH COUNCIL ("the Council") in exercise of the powers conferred by Sections 1(1), 2(1) to (3) and 4(2) of, and Part IV of Schedule 9 to, the Road Traffic Regulation Act 1984 ("the Act") and of all other powers enabling them in that behalf, and after consultation with the Chief Officer of Police in accordance with Part III of Schedule 9 to the Act, hereby make the following Order:-

1. This Order may be cited as the "Bedford Borough Council (Bedford Urban Area (North of the River Excluding Queens Park and CPZ Areas)) (Prohibition and Restriction of Waiting and Loading and Parking Places) Order 2009 (Amendment No.100) Order 2024" and shall come into force on 12th August 2024.
2. As from the date upon which this Order comes into force the provisions of the Bedford Borough Council (Bedford Urban Area (North of the River Excluding Queens Park and CPZ Areas)) (Prohibition and Restriction of Waiting and Loading and Parking Places) Order 2009 as amended shall be varied as follows:
 - (i) The plan schedule reference "Grid Ref: K 24 Revision No: 3" shall be deleted and the plan schedule reference "Grid Ref: K 24 Revision No: 4" shall be inserted.
3. his Amendment shall be read and construed as one with the Bedford Borough Council (North of the River Excluding Queens Park and CPZ Areas)) (Prohibition and Restriction of Waiting and Loading and Parking Places) Order 2009 as amended.

**THE COMMON SEAL of the
BEDFORD BOROUGH COUNCIL**

was hereunto affixed this
8th day of August 2024
in the presence of:

Authorised Signatory *Wai K Tsang*

Wai K. Tsang
Solicitor
Legal Services
Bedford Borough Council




AUTHORITY FOR EXECUTION		
COUNCIL/COMMITTEE	MINUTE No.	DATE
DELEGATED POWER	By whom executed ENVIRONMENT	01/08/2024
	OFFICERS INITIALS	DATE
ORIGINATED AND CHECKED BY	GM	01/08/2024
APPROVED BY	AP	01/08/2024



BEDFORD BOROUGH COUNCIL
(BEDFORD URBAN AREA (NORTH OF THE RIVER EXCLUDING QUEENS PARK
AND CPZ AREAS)) (PROHIBITION AND RESTRICTION OF WAITING AND
LOADING AND PARKING PLACES) ORDER 2009
(AMENDMENT NO.100) ORDER 2024

STATEMENT OF REASONS

As part of a Section 278 Agreement in connection with the construction of a new school, Bedford Borough Council proposes to remove existing School Keep Clear markings and introduce new parking restrictions along Pemberley Avenue, Bedford.

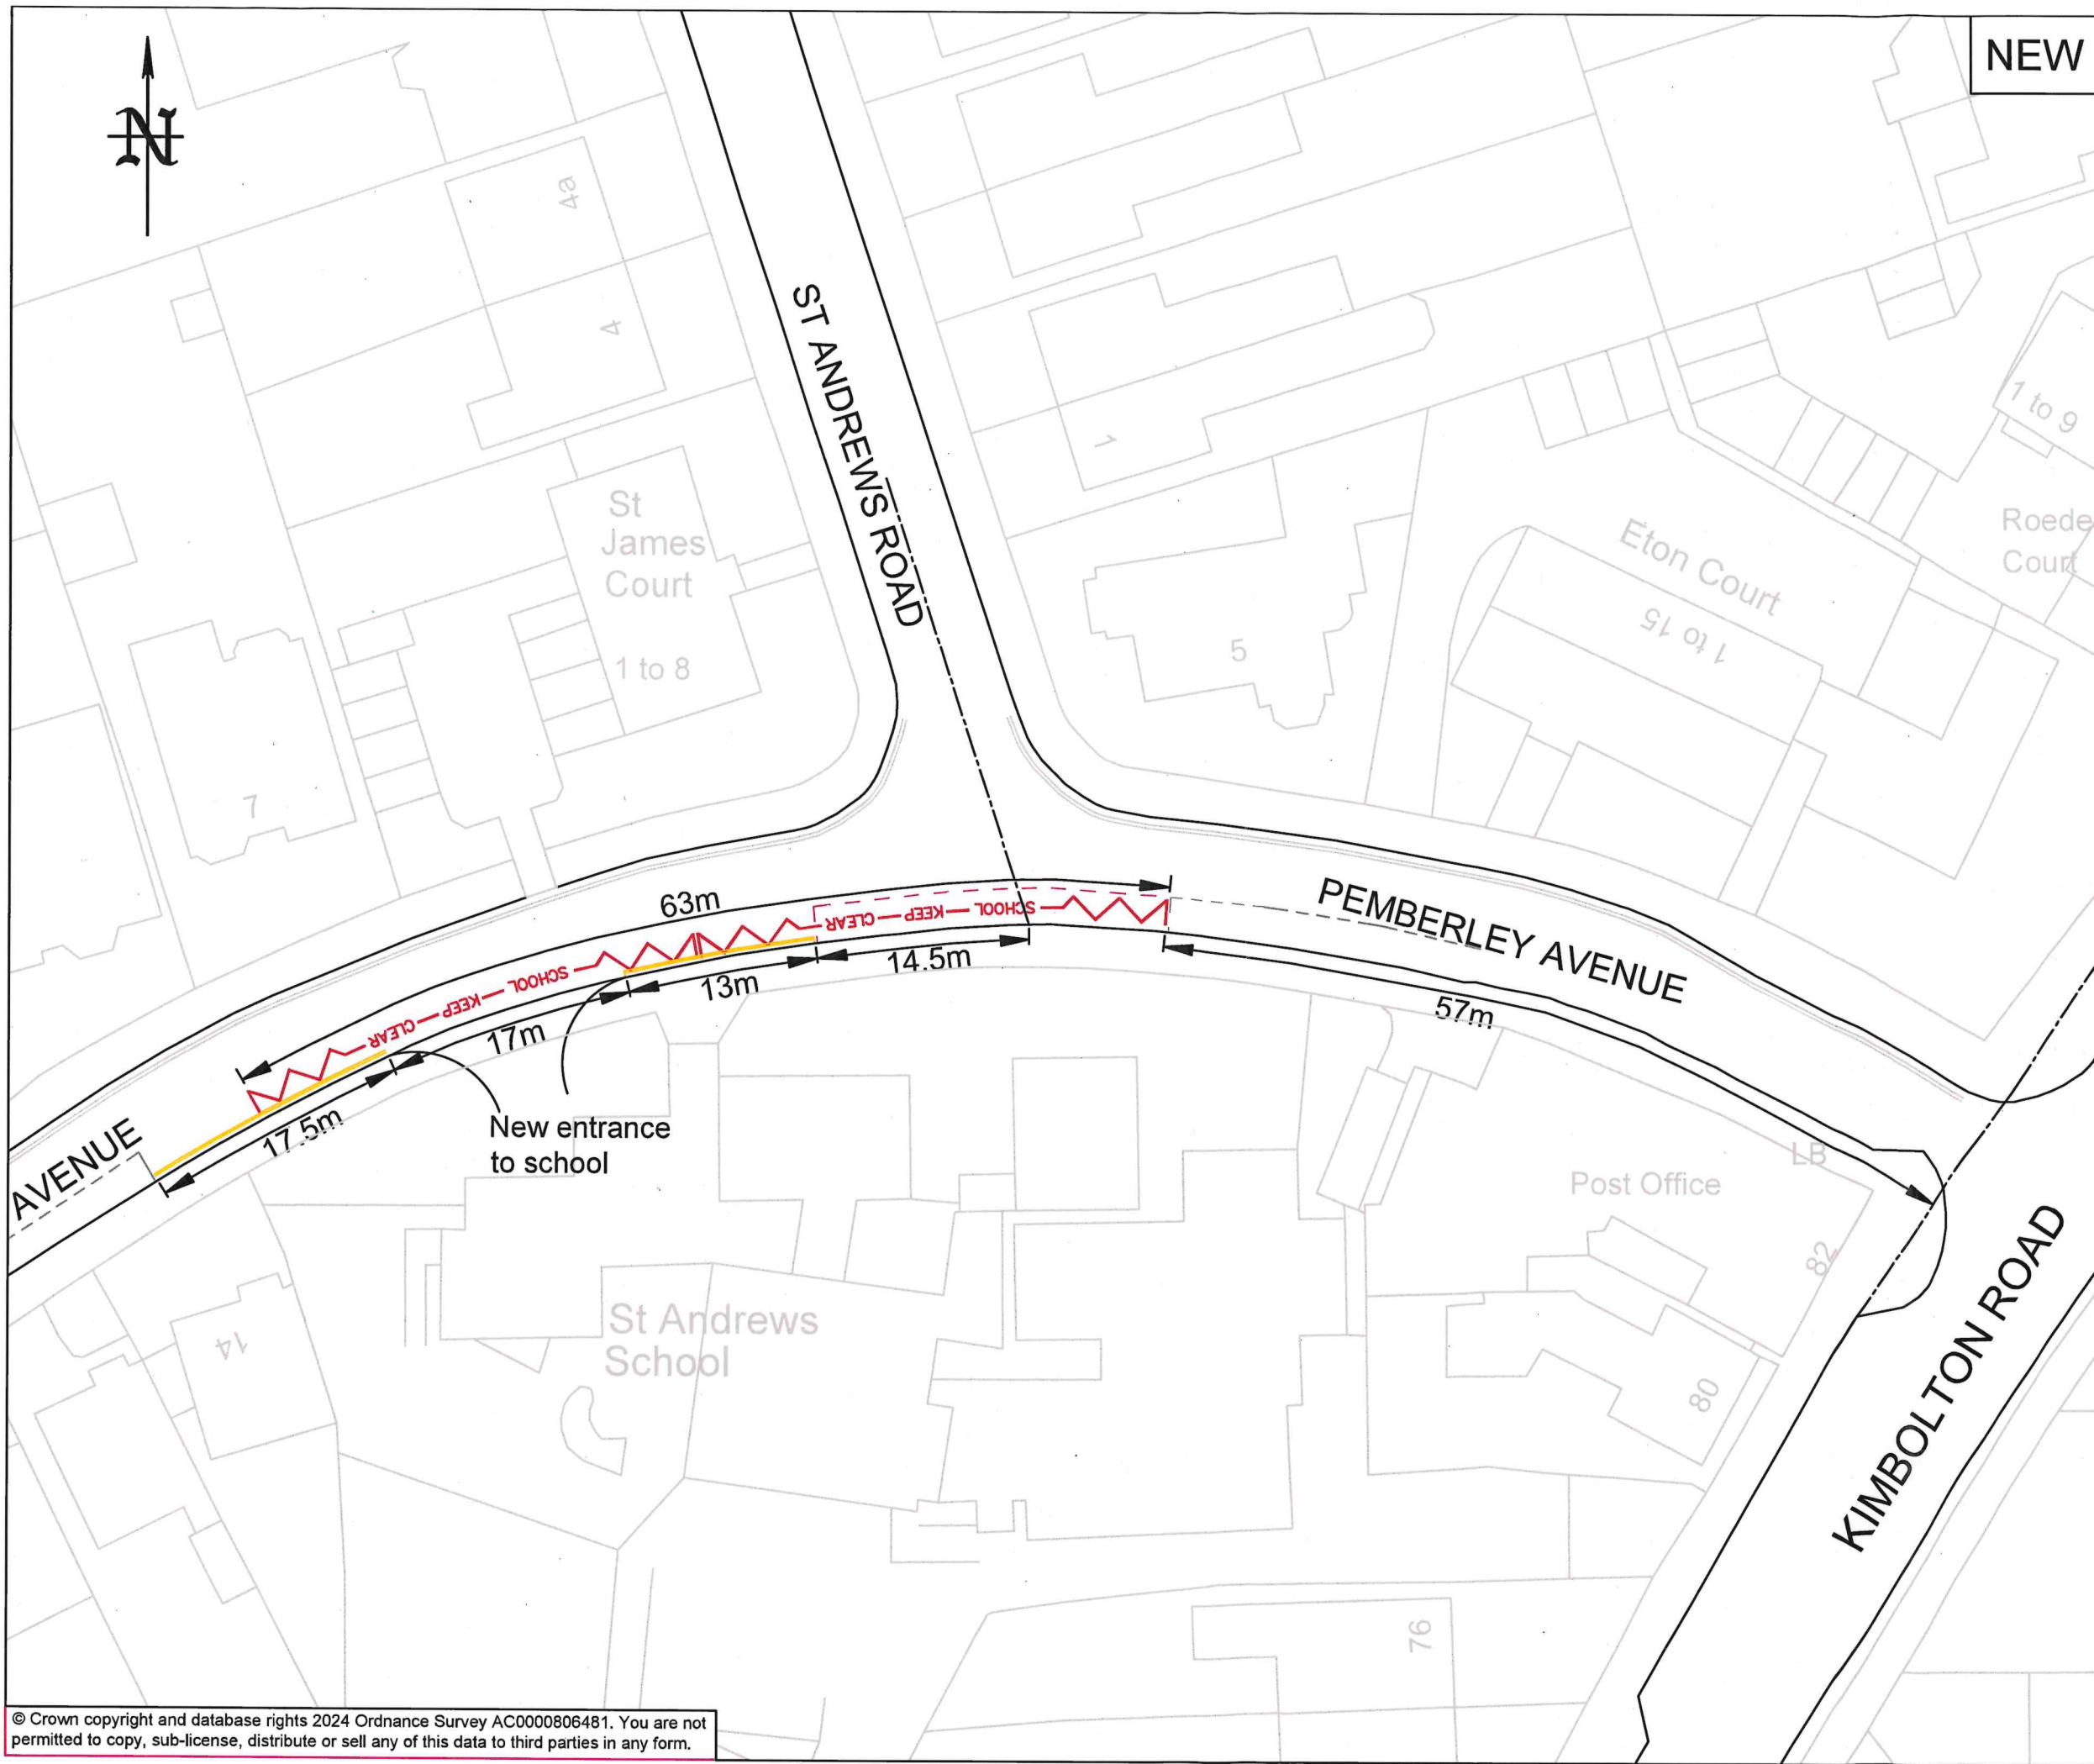

NEW

PRINTS FROM THIS DRAWING ARE UNCONTROLLED UNLESS OTHERWISE STATED A3

- KEY:**
- Existing double yellow lines
 - Existing School Keep Clear markings to be removed
 - New 75mm wide double yellow lines to Diagram 1018.1 of the Traffic Signs Regulations and General Directions 2016.
 - Existing parking bay
 - New extension to parking bay



01/08/2024	TRO	1	GM
30/11/2023	Consultation	0	GM
DATE	AMENDMENTS	REV	BY



Traffic Management
BOROUGH HALL, CAULDWELL ST, BEDFORD, MK42 9AP
Tel. (01234) 267422


CLIENT
Environment

SCHEME
Pemberley Avenue, Bedford

DRAWING TITLE
Amendments to School Keep Clear and parking restrictions

DRG STATUS
TRO

SCALE @ A3	DATE	DRAWN	CHECKED
NTS	24/11/2023	GM	AP

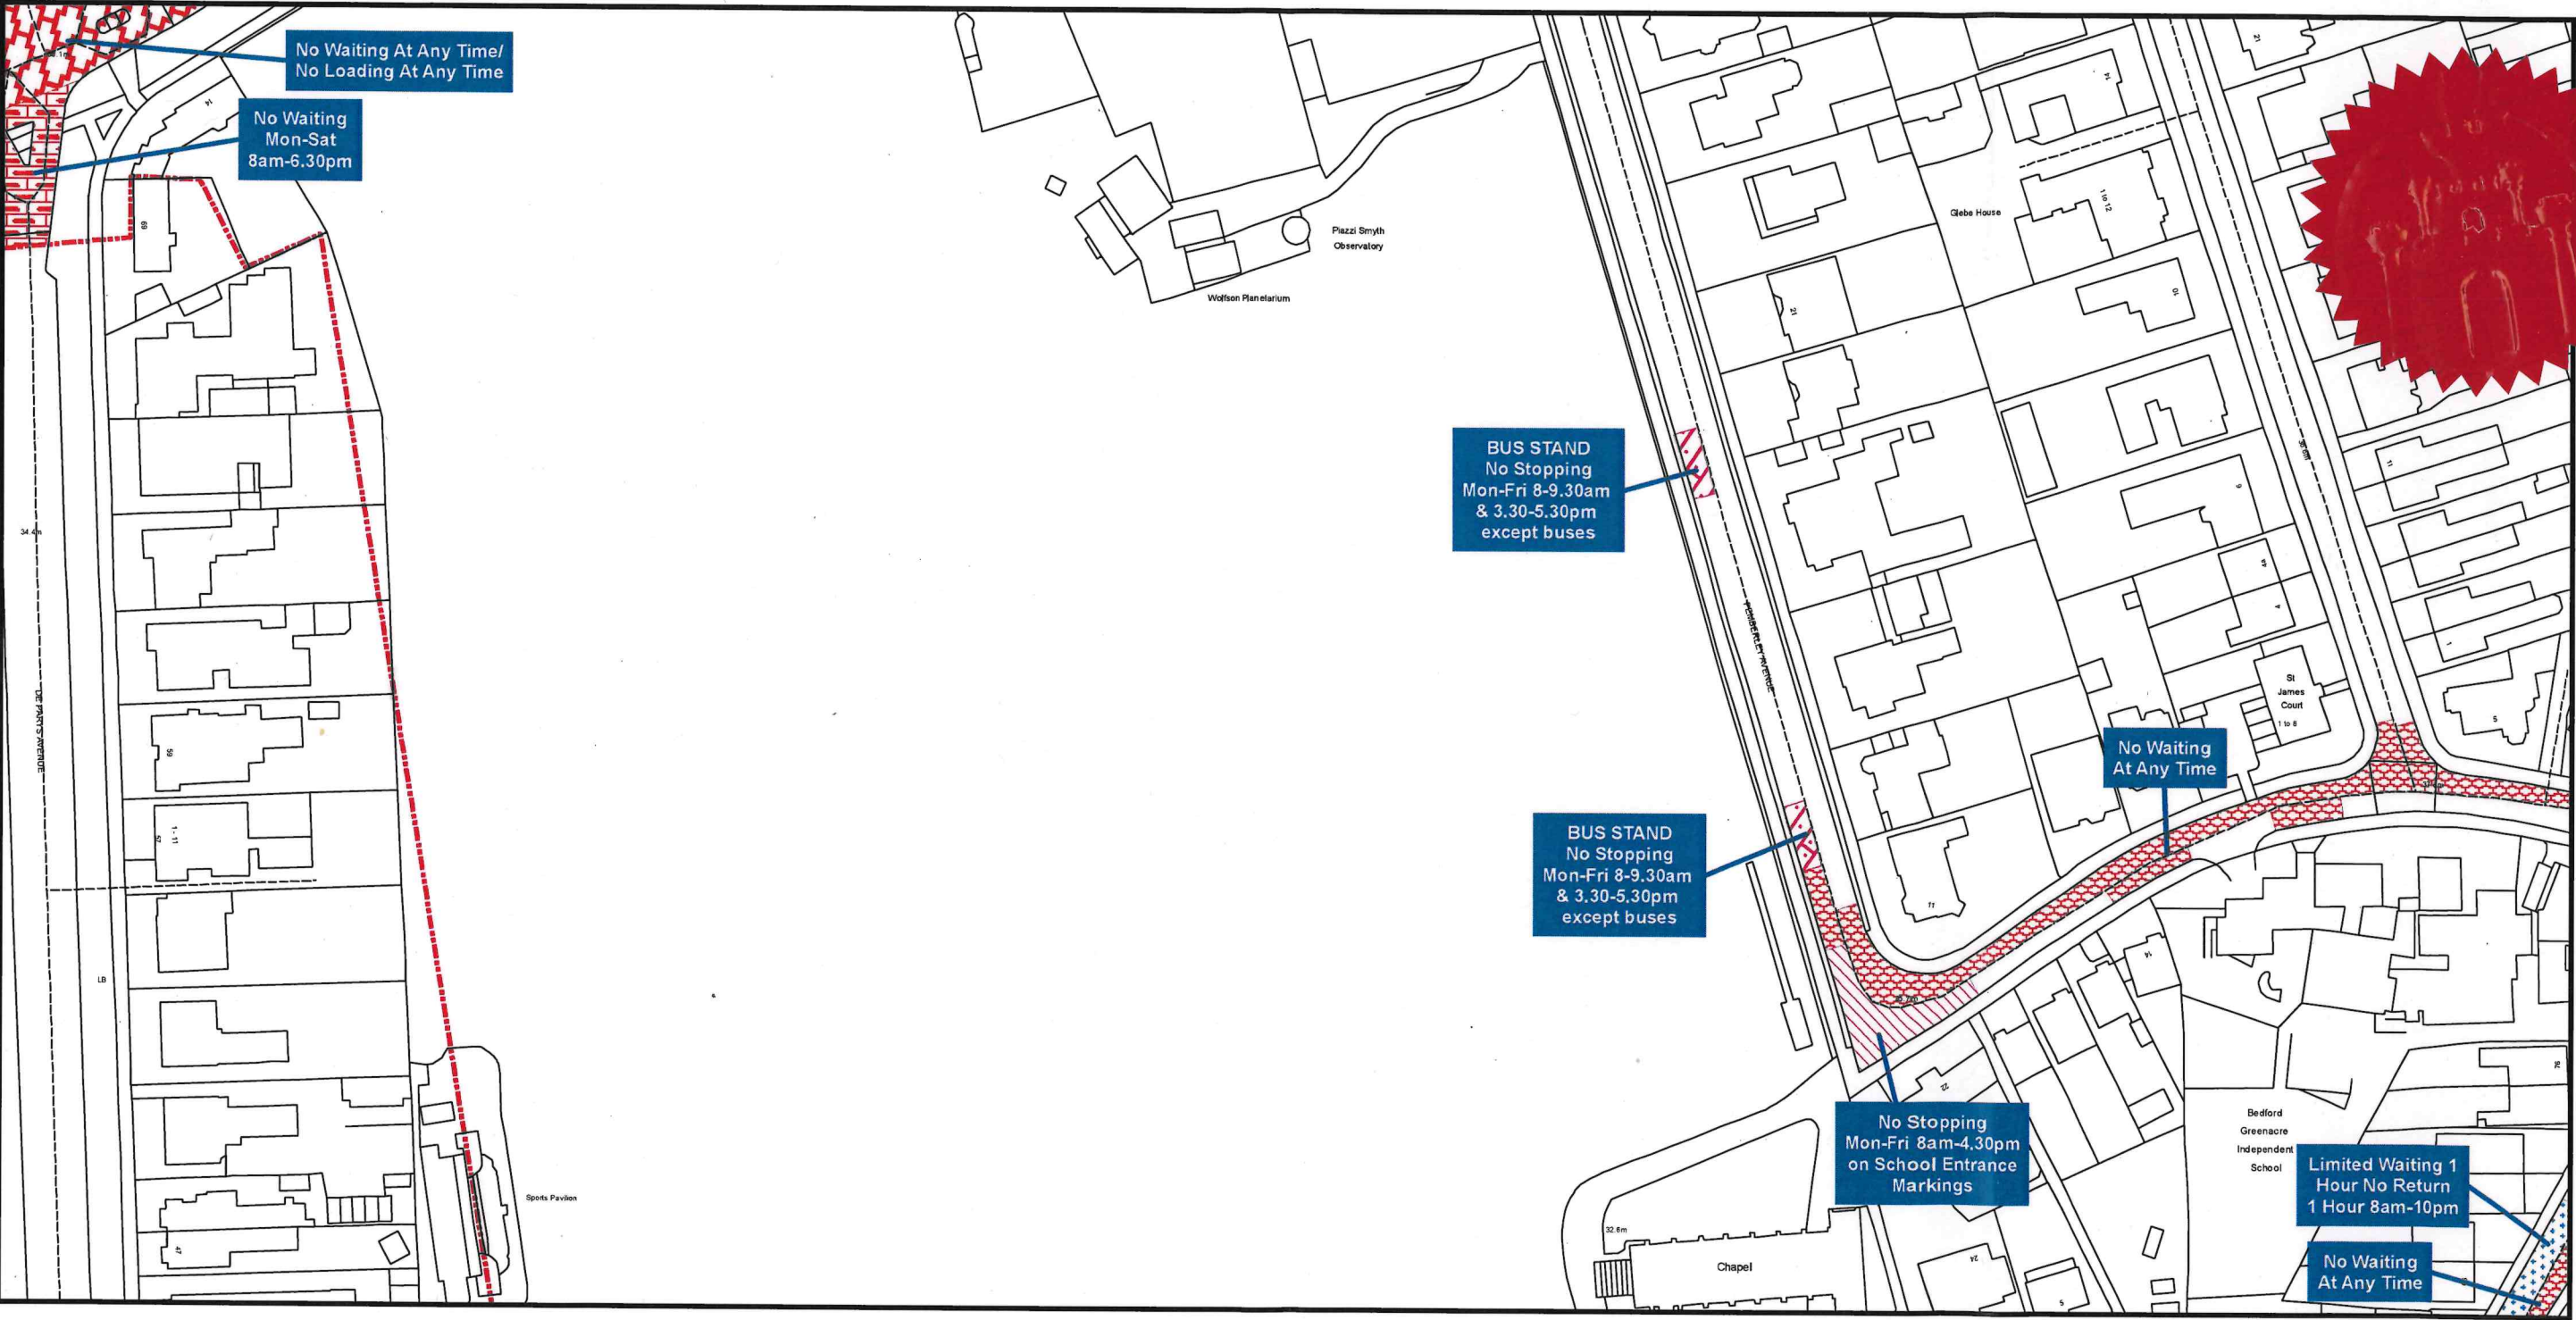

Bedford Borough Council (Bedford Urban Area (North of the River excluding Queens Park and CPZ areas)) (Prohibition and Restriction of Waiting and Loading and Parking Places) Order 2009



Bedford Borough Council
Borough Hall
Cauldwell Street
Bedford MK42 9AP

Reproduced from the Ordnance Survey map with the permission of Her Majesty's Stationary Office © Crown Copyright Licence No. AC0000806481 2024. Unauthorised reproduction infringes Crown Copyright and may lead to prosecution or civil proceedings.

Scale - 1:1,250

