



**CYCLE TRACKS ACT 1984
BEDFORD BOROUGH COUNCIL**

**BEDFORD BOROUGH COUNCIL (ST PAUL'S SQUARE) (CYCLE
TRACKS) ORDER 2025**

BEDFORD BOROUGH COUNCIL (hereinafter referred to as the 'Council'), in exercise of the powers conferred to them under Section 3 of the Cycle Tracks Act 1984 (hereinafter referred to as the 'Act'), after having undertaken consultations required by Regulation 3 of the Act, hereby makes the following Order:

- 1) The footways described in the Schedule to this Order and shown as a solid green line and as a solid blue line on the annexed Order plan are hereby designated as a cycle track, and a shared use cycle track respectively.
- 2) This Order may be cited as "Bedford Borough Council (St Paul's Square) (Cycle Tracks) Order 2025" and shall come into operation at the end of 28 days on which a notice of confirmation of the Order is first published.

SCHEDULE

Sections of footway confirmed by Order as a cycle track:-

A	St Paul's Square, Bedford
(i)	Commencing on the southern side of its southern leg, extending from a point approx. 37 metres east of the eastern flank wall of property No. 6, continuing in a westerly, then northerly (clockwise) direction, and then in a westerly direction to a point in Horne Lane approx. 16.5 metres west of the western side of the western leg of St Paul's Square.
(ii)	Extending from the aforementioned western leg of the proposed cycle track at a point approx. 6 metres south of the southern side of Horne Lane in an easterly and then northerly direction to the southern side of the northern leg of St Paul's Square.

Section of footway confirmed by Order as a shared use cycle track:-

A	St Paul's Square, Bedford
(i)	On the northern side of the northern leg, extending from the projected western flank wall of property No. 8 for a distance of approx. 28 metres in a westerly direction.

**THE COMMON SEAL of the
BEDFORD BOROUGH COUNCIL**

was hereunto affixed this
3rd day of April 2025
in the presence of:



Wai K. Tsang
Solicitor
Legal Services
Bedford Borough Council

Wai K. Tsang

Authorised Signatory

AUTHORITY FOR EXECUTION		
COUNCIL/COMMITTEE	MINUTE No.	DATE
DELEGATED POWER	By whom executed ENVIRONMENT	31/03/2025
	OFFICERS INITIALS	DATE
ORIGINATED AND CHECKED BY	GM	31/03/2025
APPROVED BY	AP	31/03/2025



BEDFORD
BOROUGH COUNCIL

**CYCLE TRACKS ACT 1984
BEDFORD BOROUGH COUNCIL**


**BEDFORD BOROUGH COUNCIL (ST PAUL'S SQUARE) (CYCLE
TRACKS) ORDER 2025**

STATEMENT OF REASONS

The Town Deal highway improvement works at St Paul's Square, Bedford, includes the construction of a new cycle track in the western leg and part of the southern leg of St Paul's Square, and conversion of a section of footway to shared use on the northern leg of St Paul's Square.

KEY:

- New cycle track
- New shared use footway / cycle track

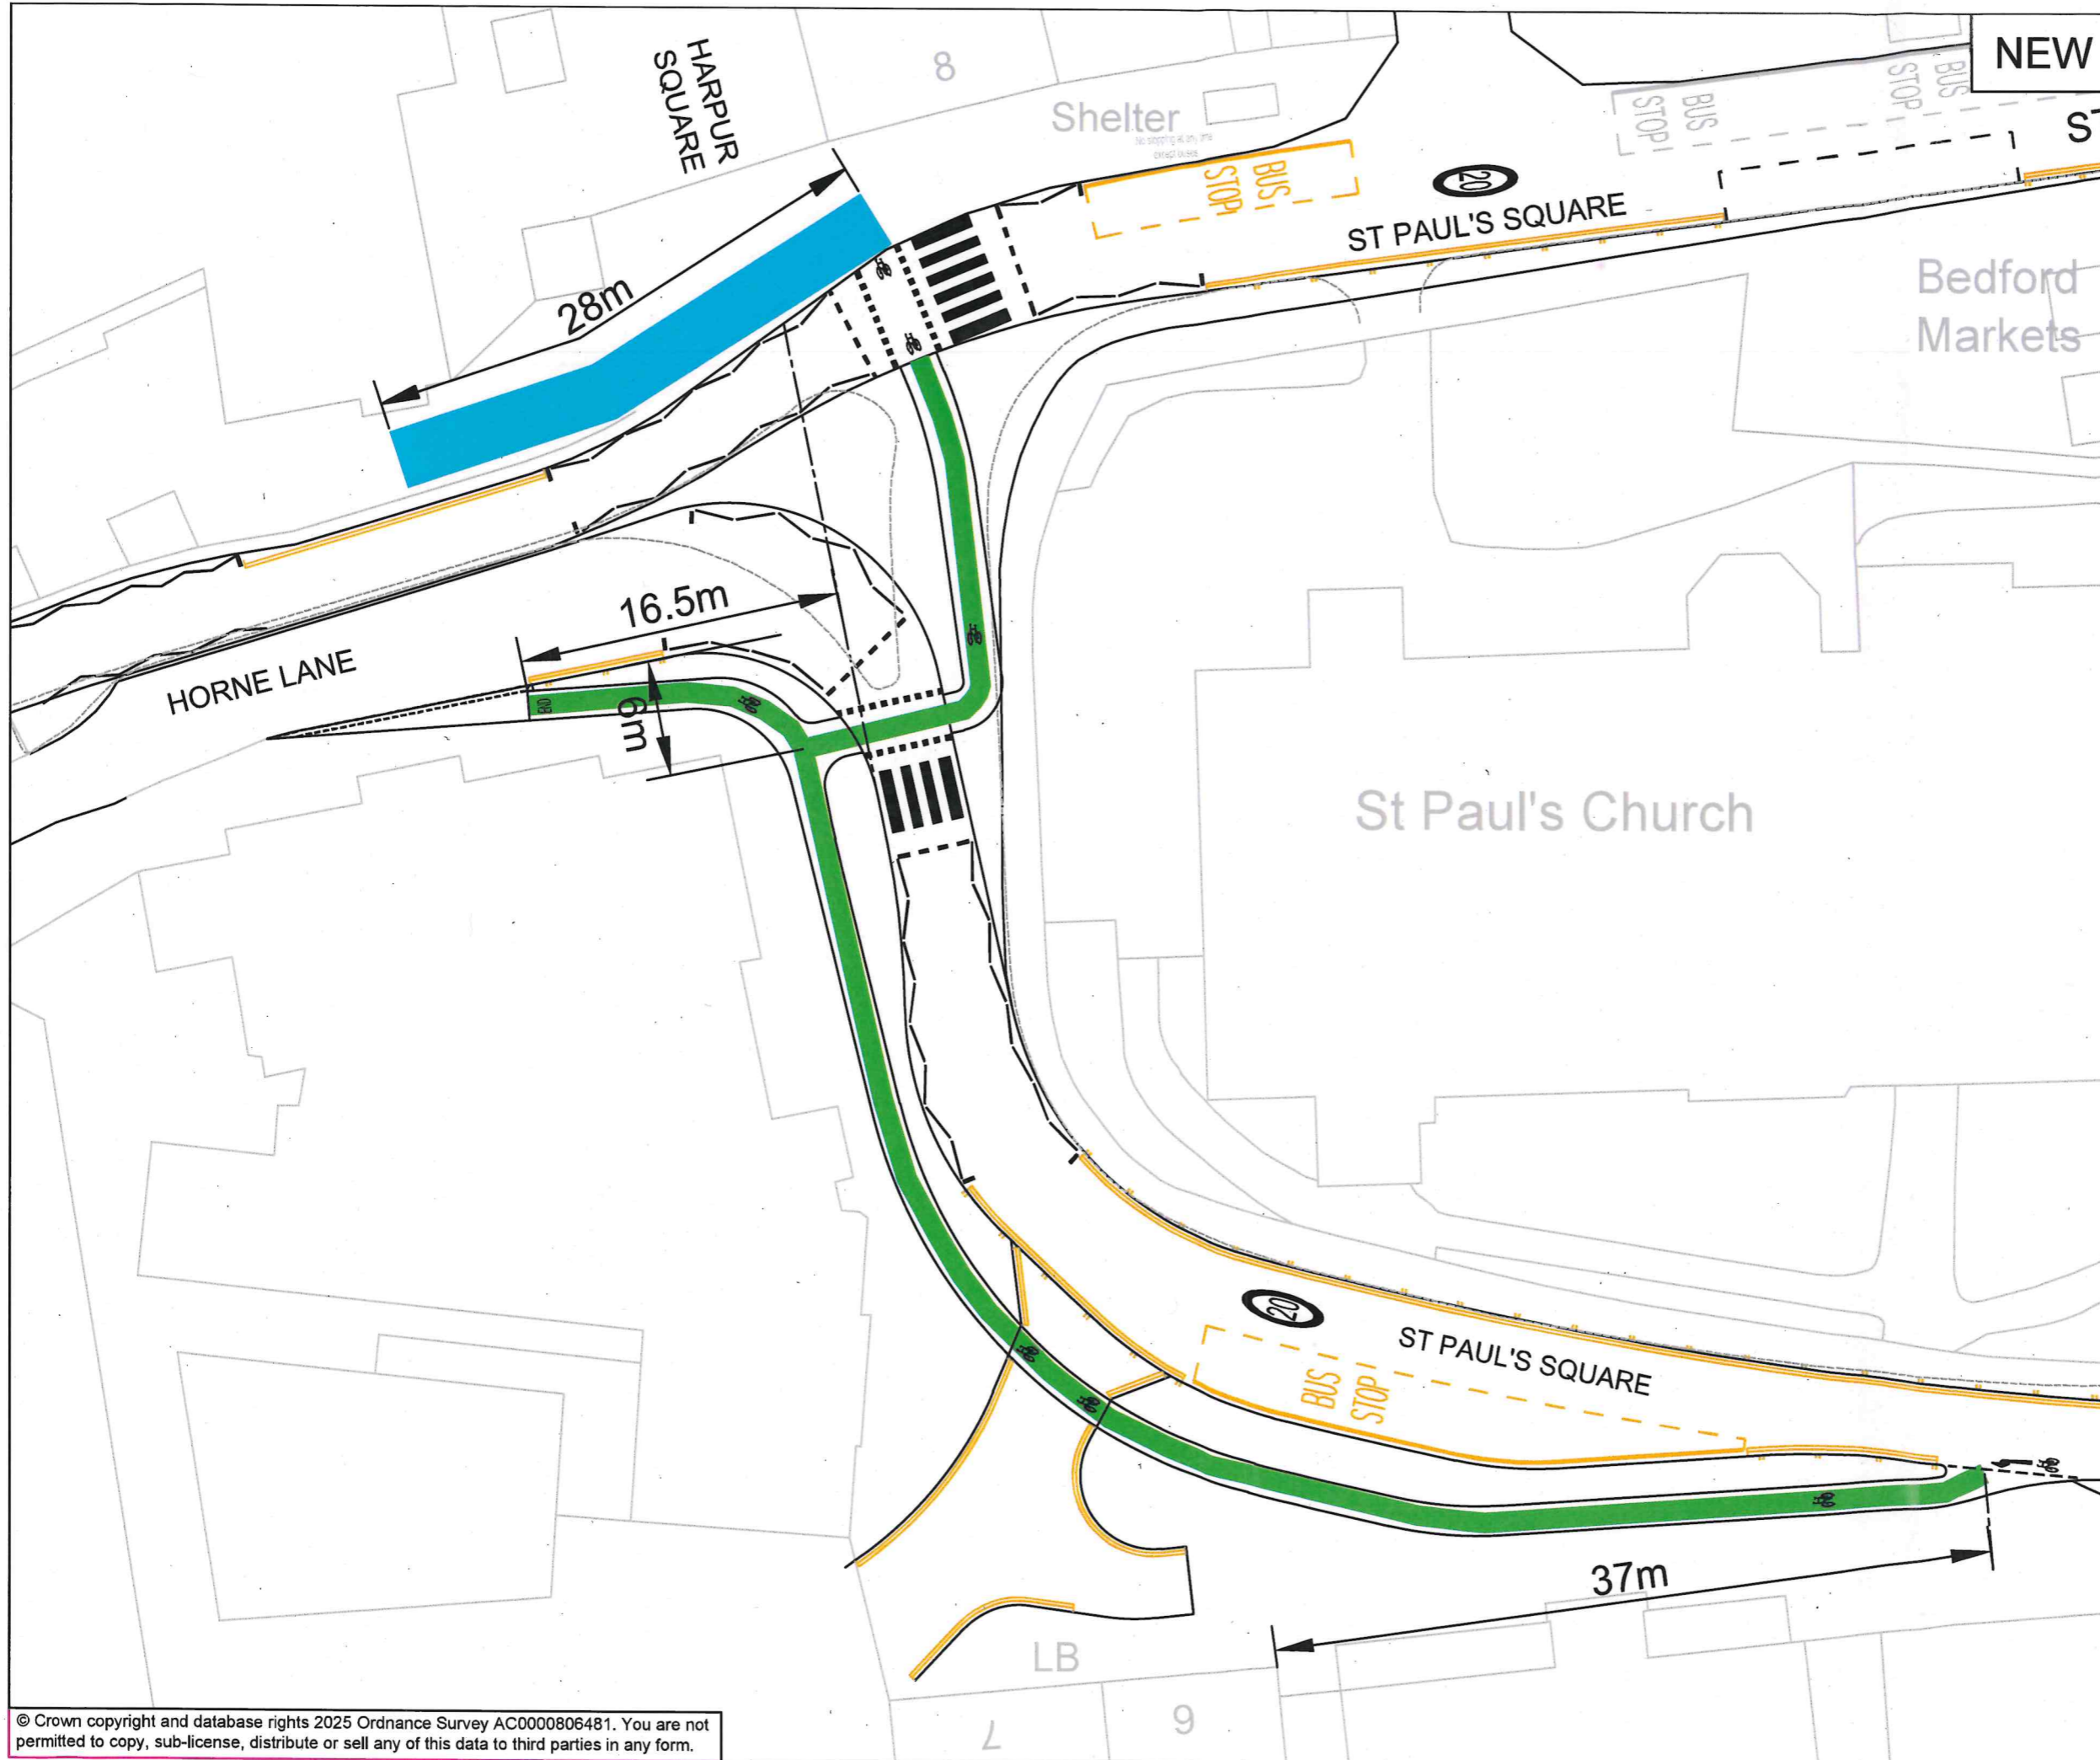

01/04/2025	TRO	3	GM
21/02/2025	Consultation	2	GM
20/02/2025	Shared use cycle route added	1	GM
07/02/2025	First Issue	0	GM
DATE	AMENDMENTS	REV	BY



Traffic Management
 BOROUGH HALL, CAULDWELL ST, BEDFORD, MK42 9AP
 Tel. (01234) 267422

CLIENT
Environment

SCHEME
Town Deal St Paul's Square, Bedford

DRAWING TITLE
New cycle track

DRG STATUS			
TRO			
SCALE @ A3	DATE	DRAWN	CHECKED
NTS	17/01/2025	GM	AP