


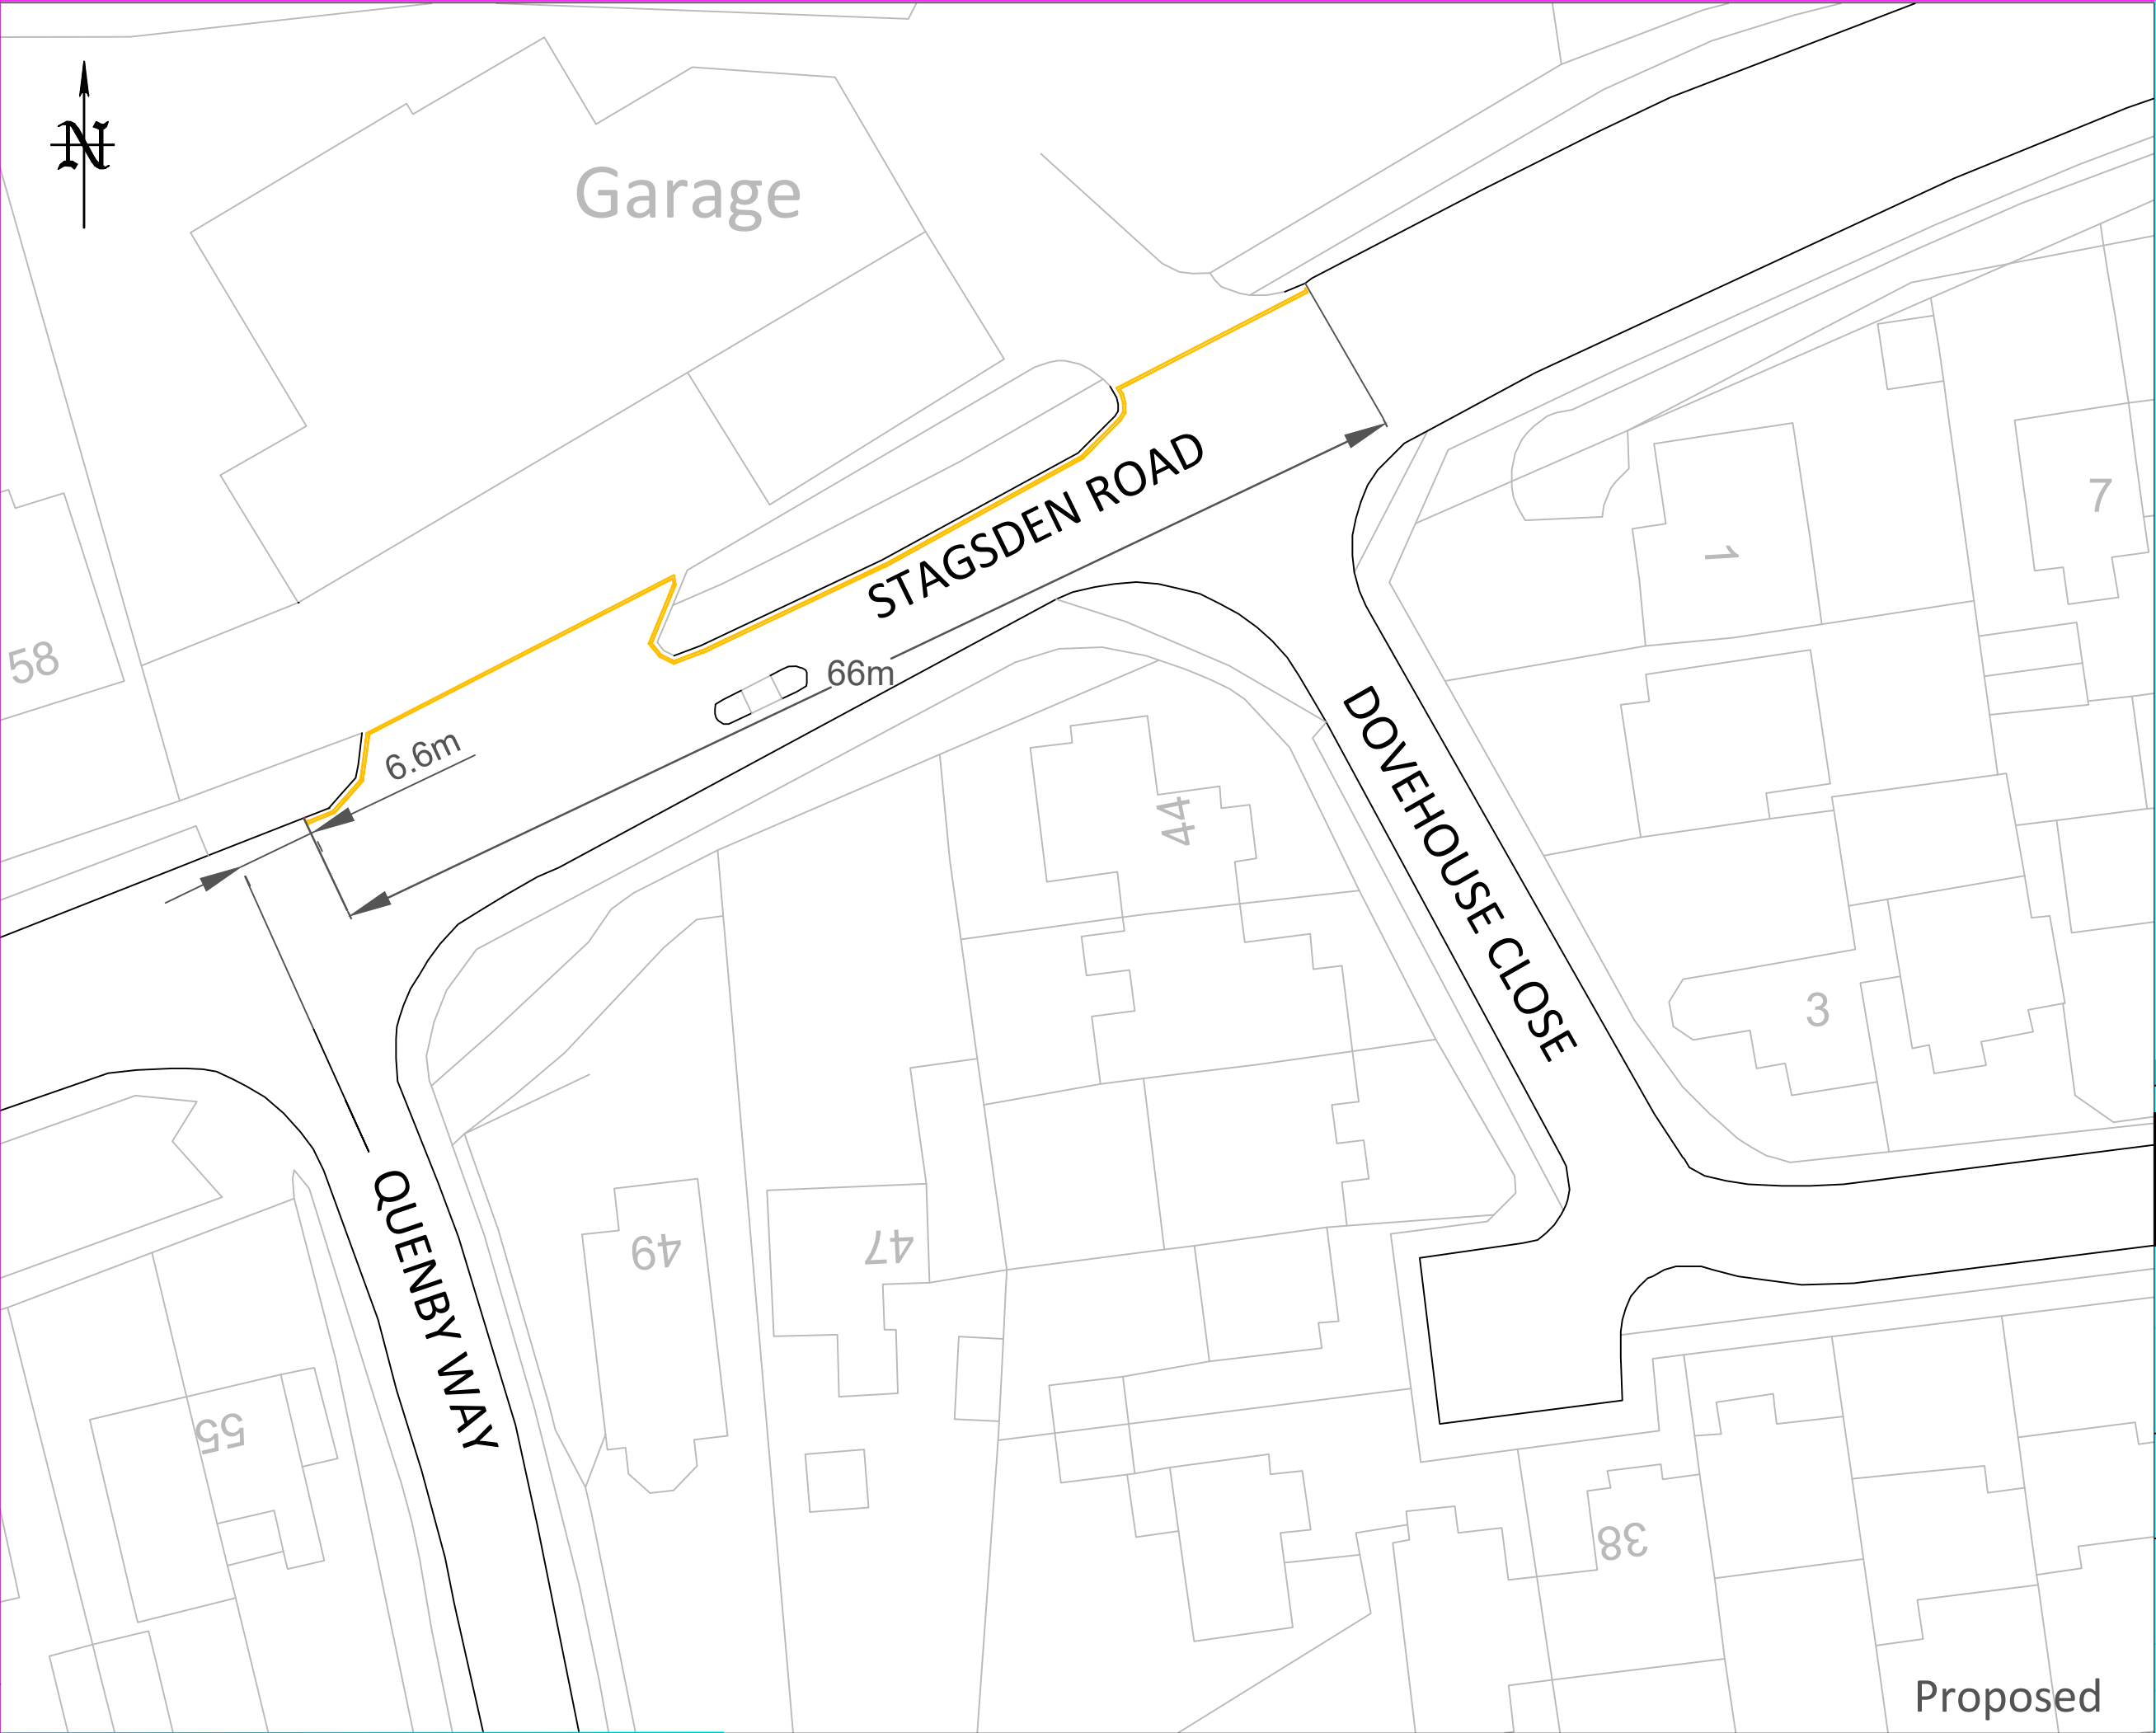

Notes:

New 75mm wide double yellow lines to diagram 1018.1 of the Traffic Signs Regulations and General Directions 2016

26/08/2026	TRO	0	DG
DATE	AMENDMENTS	REV	BY



Traffic Management
BOROUGH HALL, CAULDWELL ST, BEDFORD, MK42 9AP
Tel. (01234) 267422

CLIENT
Environment

SCHEME
Stagsden Road, Bromham Formalisation

DRAWING TITLE
No waiting at any time' restriction (Double yellow lines)

DRG No.
N/A

DRG STATUS
Proposed

SCALE @ A3 NTS	DATE 06/11/24	DRAWN DG	CHECKED AP
-------------------	------------------	-------------	---------------