



BEDFORD BOROUGH COUNCIL
OFF STREET PARKING PLACES ORDER 2019
(AMENDMENT NO.11) ORDER 2026

Bedford Borough Council ("the Council") in exercise of the powers conferred by Sections 1(1), 2(1) to (3), 4(2), 32, 35(1) and 35(3) of, and Part IV of Schedule 9 to, the Road Traffic Regulation Act 1984 as amended ("the Act"), the Traffic Management Act 2004, The Civil Enforcement of Parking Contraventions (Bedford) Designation Order 2009 and of all other powers enabling them in that behalf, and after consultation with the Chief Officer of Police in accordance with Part III of Schedule 9 to the Act, hereby make the following Order:-

- 1) This Order may be cited as the "Bedford Borough Council Off Street Parking Places Order 2019 (Amendment No.11) Order 2026" and shall come into force on 10th August 2026.
- 2) As from the date upon which this Order comes into operation the provisions of the Bedford Borough Council Off Street Parking Places Order 2019 as amended shall be varied as follows:
 - (i) The section listed in Schedule 1 to this Order shall be deleted.
 - (ii) The section listed in Schedule 2 to this Order shall be inserted.
- 3) This amendment shall be read and construed as one with the Bedford Borough Council Off Street Parking Places Order 2019 as amended.

SCHEDULE 1

Sections to be deleted from the Bedford Borough Council Off Street Parking Places Order 2019 as amended:

Schedule 3 – Identification of parking places to which a parking charge does not apply		
Parking Place (Car Park)	Hours of operation	Other Conditions of Use
Article 3	Article 7	Articles 6 and 15
Boswell Place Surface Car Park	At all times	Vehicle height limit 2.2 metres (7'2") Vehicle weight limit 2.5 tonnes Maximum parking period 24 hours Bay Nos. 1 – 5 for Zone X Permit Holders Bay Nos. 6 – 20 for Zone D Permit Holders

SCHEDULE 2

Sections to be inserted into the Bedford Borough Council Off Street Parking Places Order 2019 as amended:

Schedule 3 – Identification of parking places to which a parking charge does not apply		
Parking Place (Car Park)	Hours of operation	Other Conditions of Use
Article 3	Article 7	Articles 6 and 15
Kingswood Way Surface Car Park	At all times	Vehicle height limit 2.3 metres (7'6") Blue Badge Holders Only bays – a valid Blue Badge must be clearly displayed Vehicles must be parked wholly within marked bays

**THE COMMON SEAL of the
BEDFORD BOROUGH COUNCIL**

was hereunto affixed this

16th day of July 2026

in the presence of:



**David Doorne
Solicitor
Service Manager (GPPL)
Legal Services
Bedford Borough Council**



Authorised Signatory

AUTHORITY FOR EXECUTION		
COUNCIL/COMMITTEE	MINUTE No.	DATE
DELEGATED POWER	By whom executed ENVIRONMENT	09/07/2026
	OFFICERS INITIALS	DATE
ORIGINATED AND CHECKED BY	DG	09/07/2026
APPROVED BY	AP	09/07/2026




BEDFORD
BOROUGH COUNCIL

BEDFORD BOROUGH COUNCIL
OFF STREET PARKING PLACES ORDER 2019
(AMENDMENT NO.11) ORDER 2026

STATEMENT OF REASONS

Bedford Borough Council has made this order to remove "Boswell Place Surface Car Park" from the Parking Places Order 2019 so that parking at this location may instead be controlled by an on-street Traffic Regulation Order and incorporated into the existing Controlled Parking Zone.

Bedford Borough Council also proposes to add "Kingswood Way Surface Car Park, Great Denham" to the Parking Places Order 2019. This will enable the Council to regulate, manage and enforce the designated Blue Badge Holder parking bays at this location through the provisions of the Off-Street Parking Places Order.

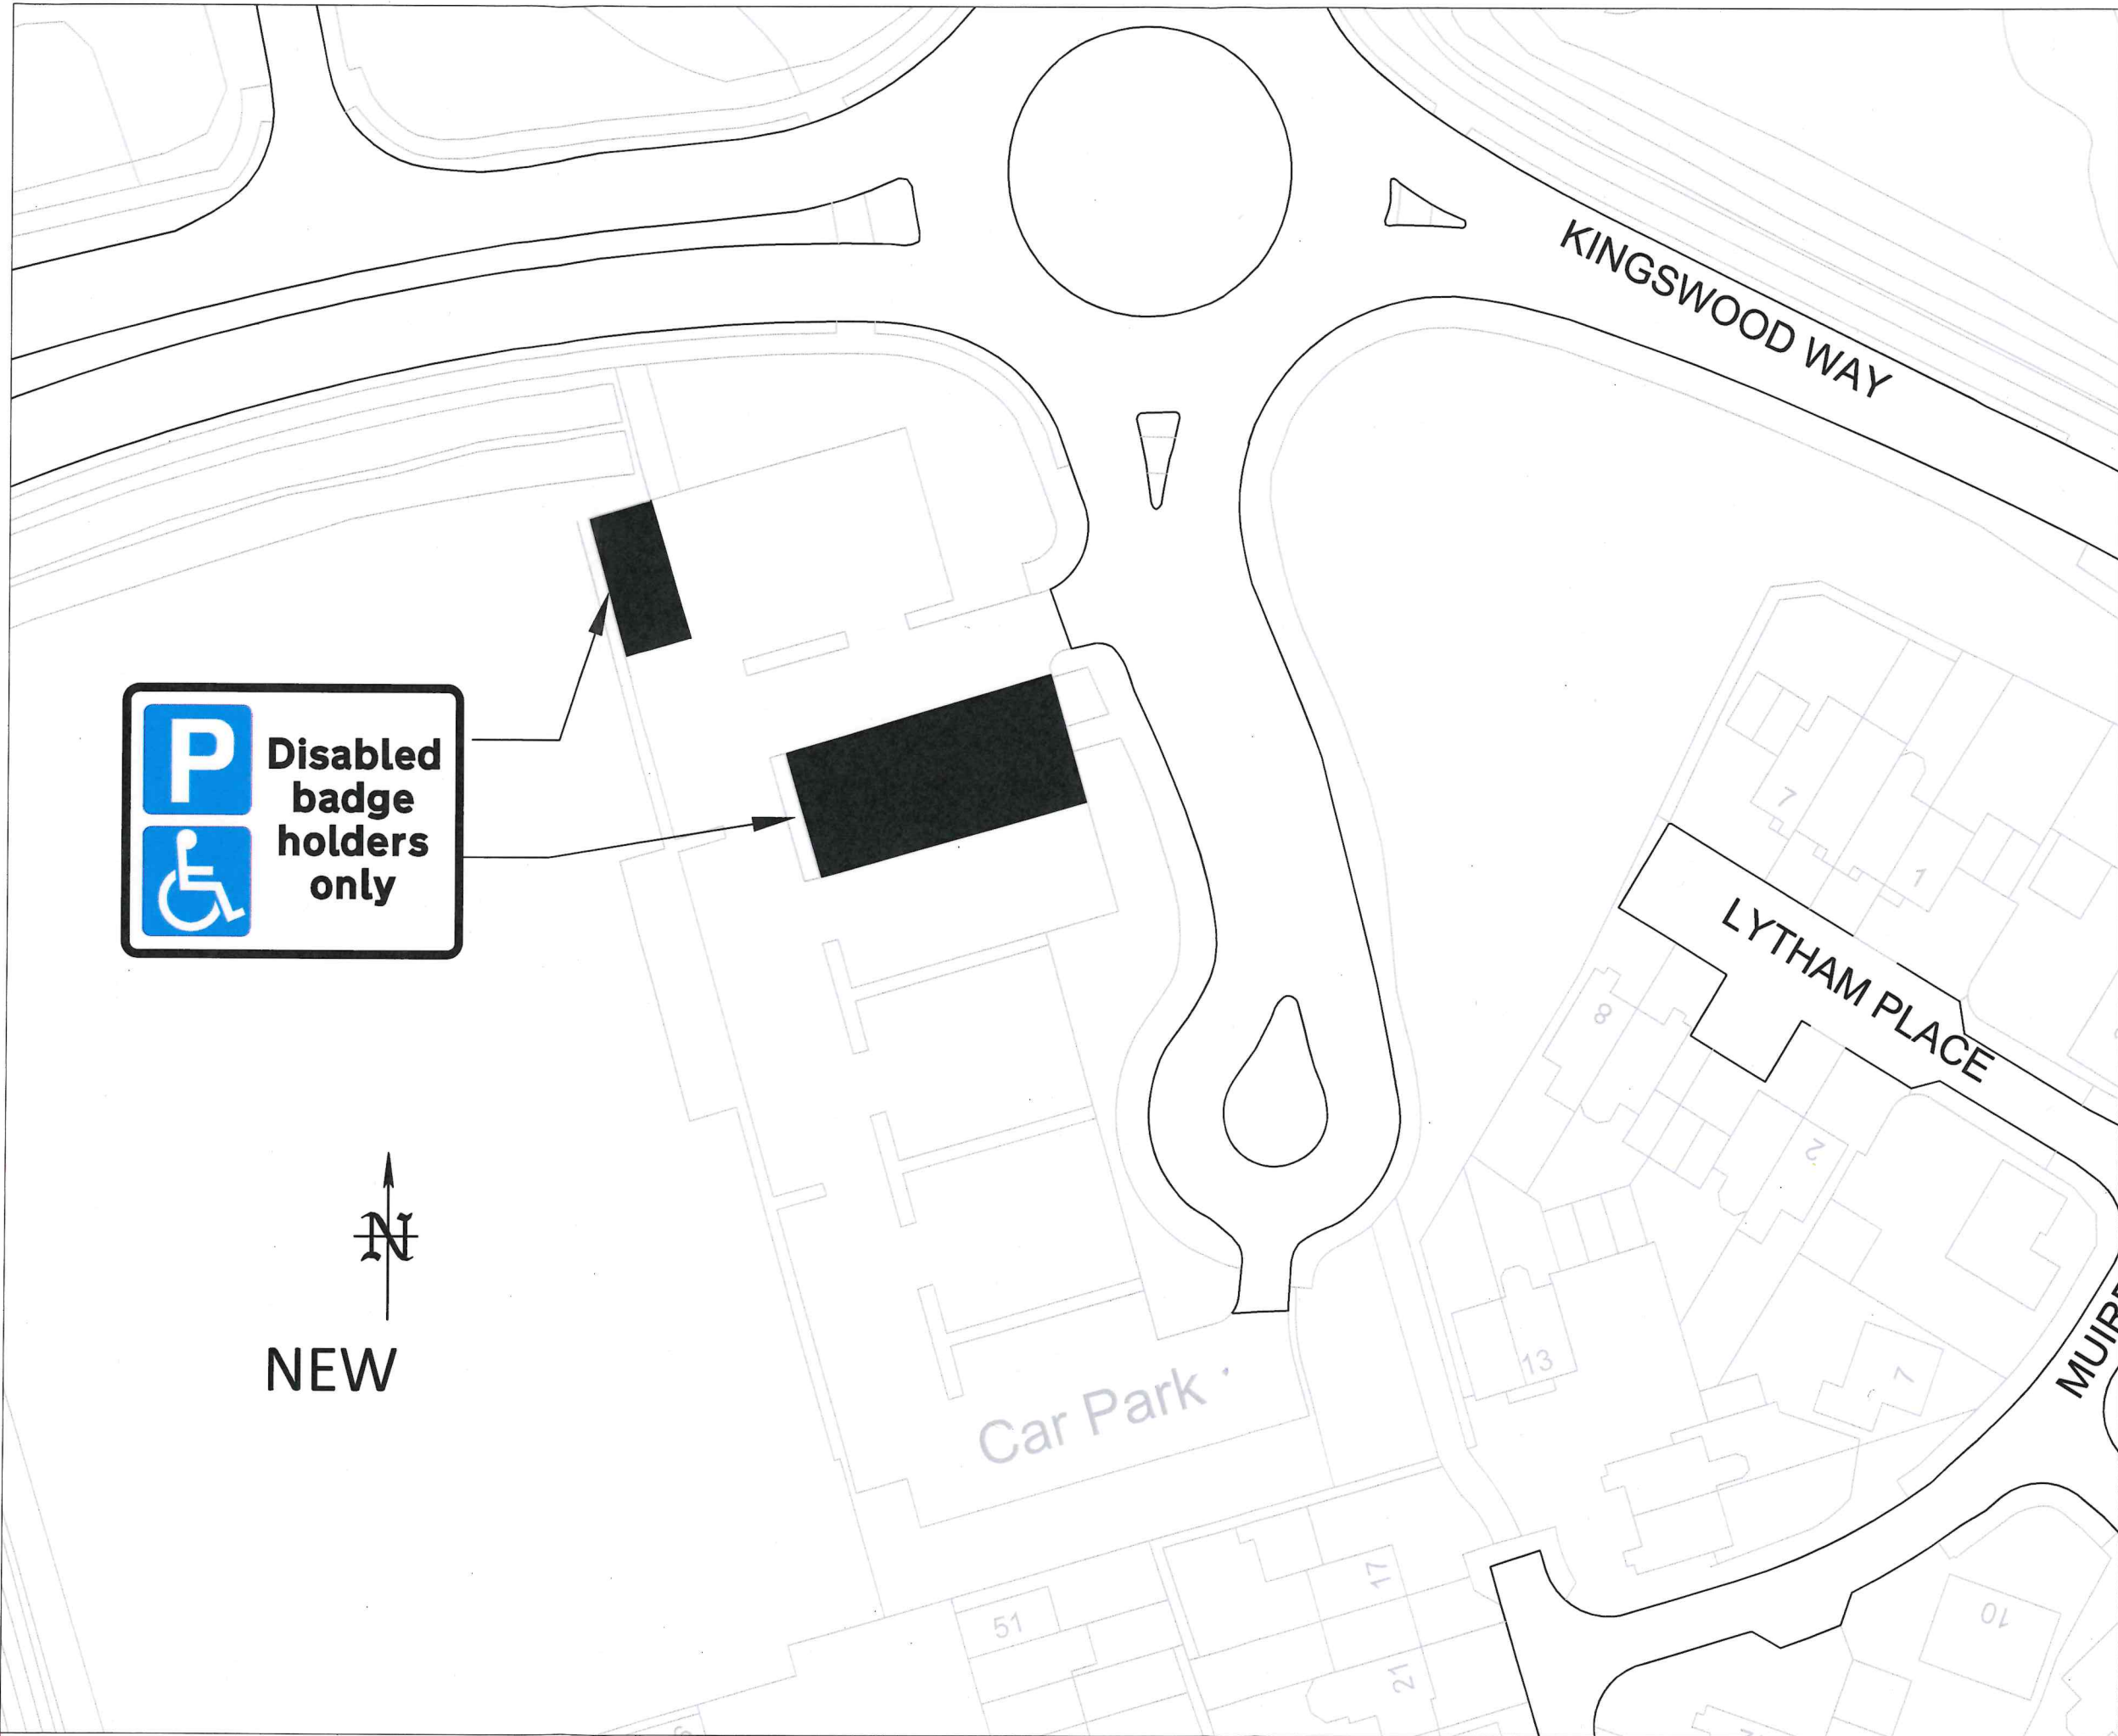

KEY NOTES

Formalisation of existing disabled bays
within the Park & Ride border.

02/04/2026	First Issue	0	JB
DATE	AMENDMENTS	REV	BY



BEDFORD
BOROUGH COUNCIL

Traffic Management
BOROUGH HALL, CAULDWELL ST, BEDFORD, MK42 9AP
Tel. (01234) 267422

CLIENT
**Environment
Manager / Cllr request**

SCHEME
**Great Denham
Bedford**

DRAWING TITLE
**Kingswood Way Car Park
Disabled Bays**

DRG No.
1

DRG STATUS
New

SCALE @ A3	DATE	DRAWN	CHECKED
nts	02/04/2026	JB	AP/RW

