



**CYCLE TRACKS ACT 1984
BEDFORD BOROUGH COUNCIL**

**BEDFORD BOROUGH COUNCIL (GREYFRIARS) (CYCLE TRACKS)
ORDER 2025**

BEDFORD BOROUGH COUNCIL (hereinafter referred to as the 'Council'), in exercise of the powers conferred to them under Section 3 of the Cycle Tracks Act 1984 (hereinafter referred to as the 'Act'), after having undertaken consultations required by Regulation 3 of the Act, hereby makes the following Order:

- 1) The areas described in the Schedule to this Order and shown as a solid green line on the annexed Order plan are hereby designated as a cycle track.
- 2) This Order may be cited as "Bedford Borough Council (Greyfriars) (Cycle Tracks) Order 2025" and shall come into operation on 27th October 2025.

SCHEDULE

1. To introduce an off-carriageway cycle track at the following locations:

A	Greyfriars, Bedford
(i)	Commencing on the west side of its southern leg, extending in a northerly direction from a point approx. 17.5 metres north of the northern side of Midland Road, continuing in a westerly direction on the southern side of the western section to its junction with Alexandra Place.
(ii)	Commencing on the north side of the western section, extending in a north-easterly direction from a point approx. 53 metres east of the projected centre of Alexandra Place to its junction with Hassett Street.
(iii)	Extending from the aforementioned north side of the western section, from a point in line with the projected junction with Hassett Street, (crossing Greyfriars) to the southern side of the western section of Greyfriars.
B	Hassett Street, Bedford
(i)	On its west side, extending from its junction with Greyfriars for a distance of approx. 25 metres in a northerly direction.
(ii)	Extending from the aforementioned west side of Hassett Street, from a point approx. 7.5 metres north of its junction with Greyfriars in an easterly direction (crossing Hassett Street) ending on the east side of Hassett Street.
C	Alexandra Place
(i)	On its west side, extending from its junction with Greyfriars in a southerly direction to the projected centre of Priory Street.

**THE COMMON SEAL of the
BEDFORD BOROUGH COUNCIL**

was hereunto affixed this
30th day of October 2025
in the presence of:



**David Doorne
Solicitor
Service Manager (GPPL)
Legal Services
Bedford Borough Council**

Authorised Signatory



AUTHORITY FOR EXECUTION		
COUNCIL/COMMITTEE	MINUTE No.	DATE
DELEGATED POWER	By whom executed ENVIRONMENT	31/03/2025
	OFFICERS INITIALS	DATE
ORIGINATED AND CHECKED BY	DG	17/10/2025
APPROVED BY	AP	17/10/2025




**CYCLE TRACKS ACT 1984
BEDFORD BOROUGH COUNCIL**

**BEDFORD BOROUGH COUNCIL (GREYFRIARS) (CYCLE TRACKS)
ORDER 2025**

STATEMENT OF REASONS

As part of the Town Deal, Bedford Borough Council proposes highway improvement works at Greyfriars. This will entail the construction of a new cycle track on the west side of the southern leg of Greyfriars, both sides of the western section of Greyfriars, and short sections in Hassett Street and Alexandra Place.

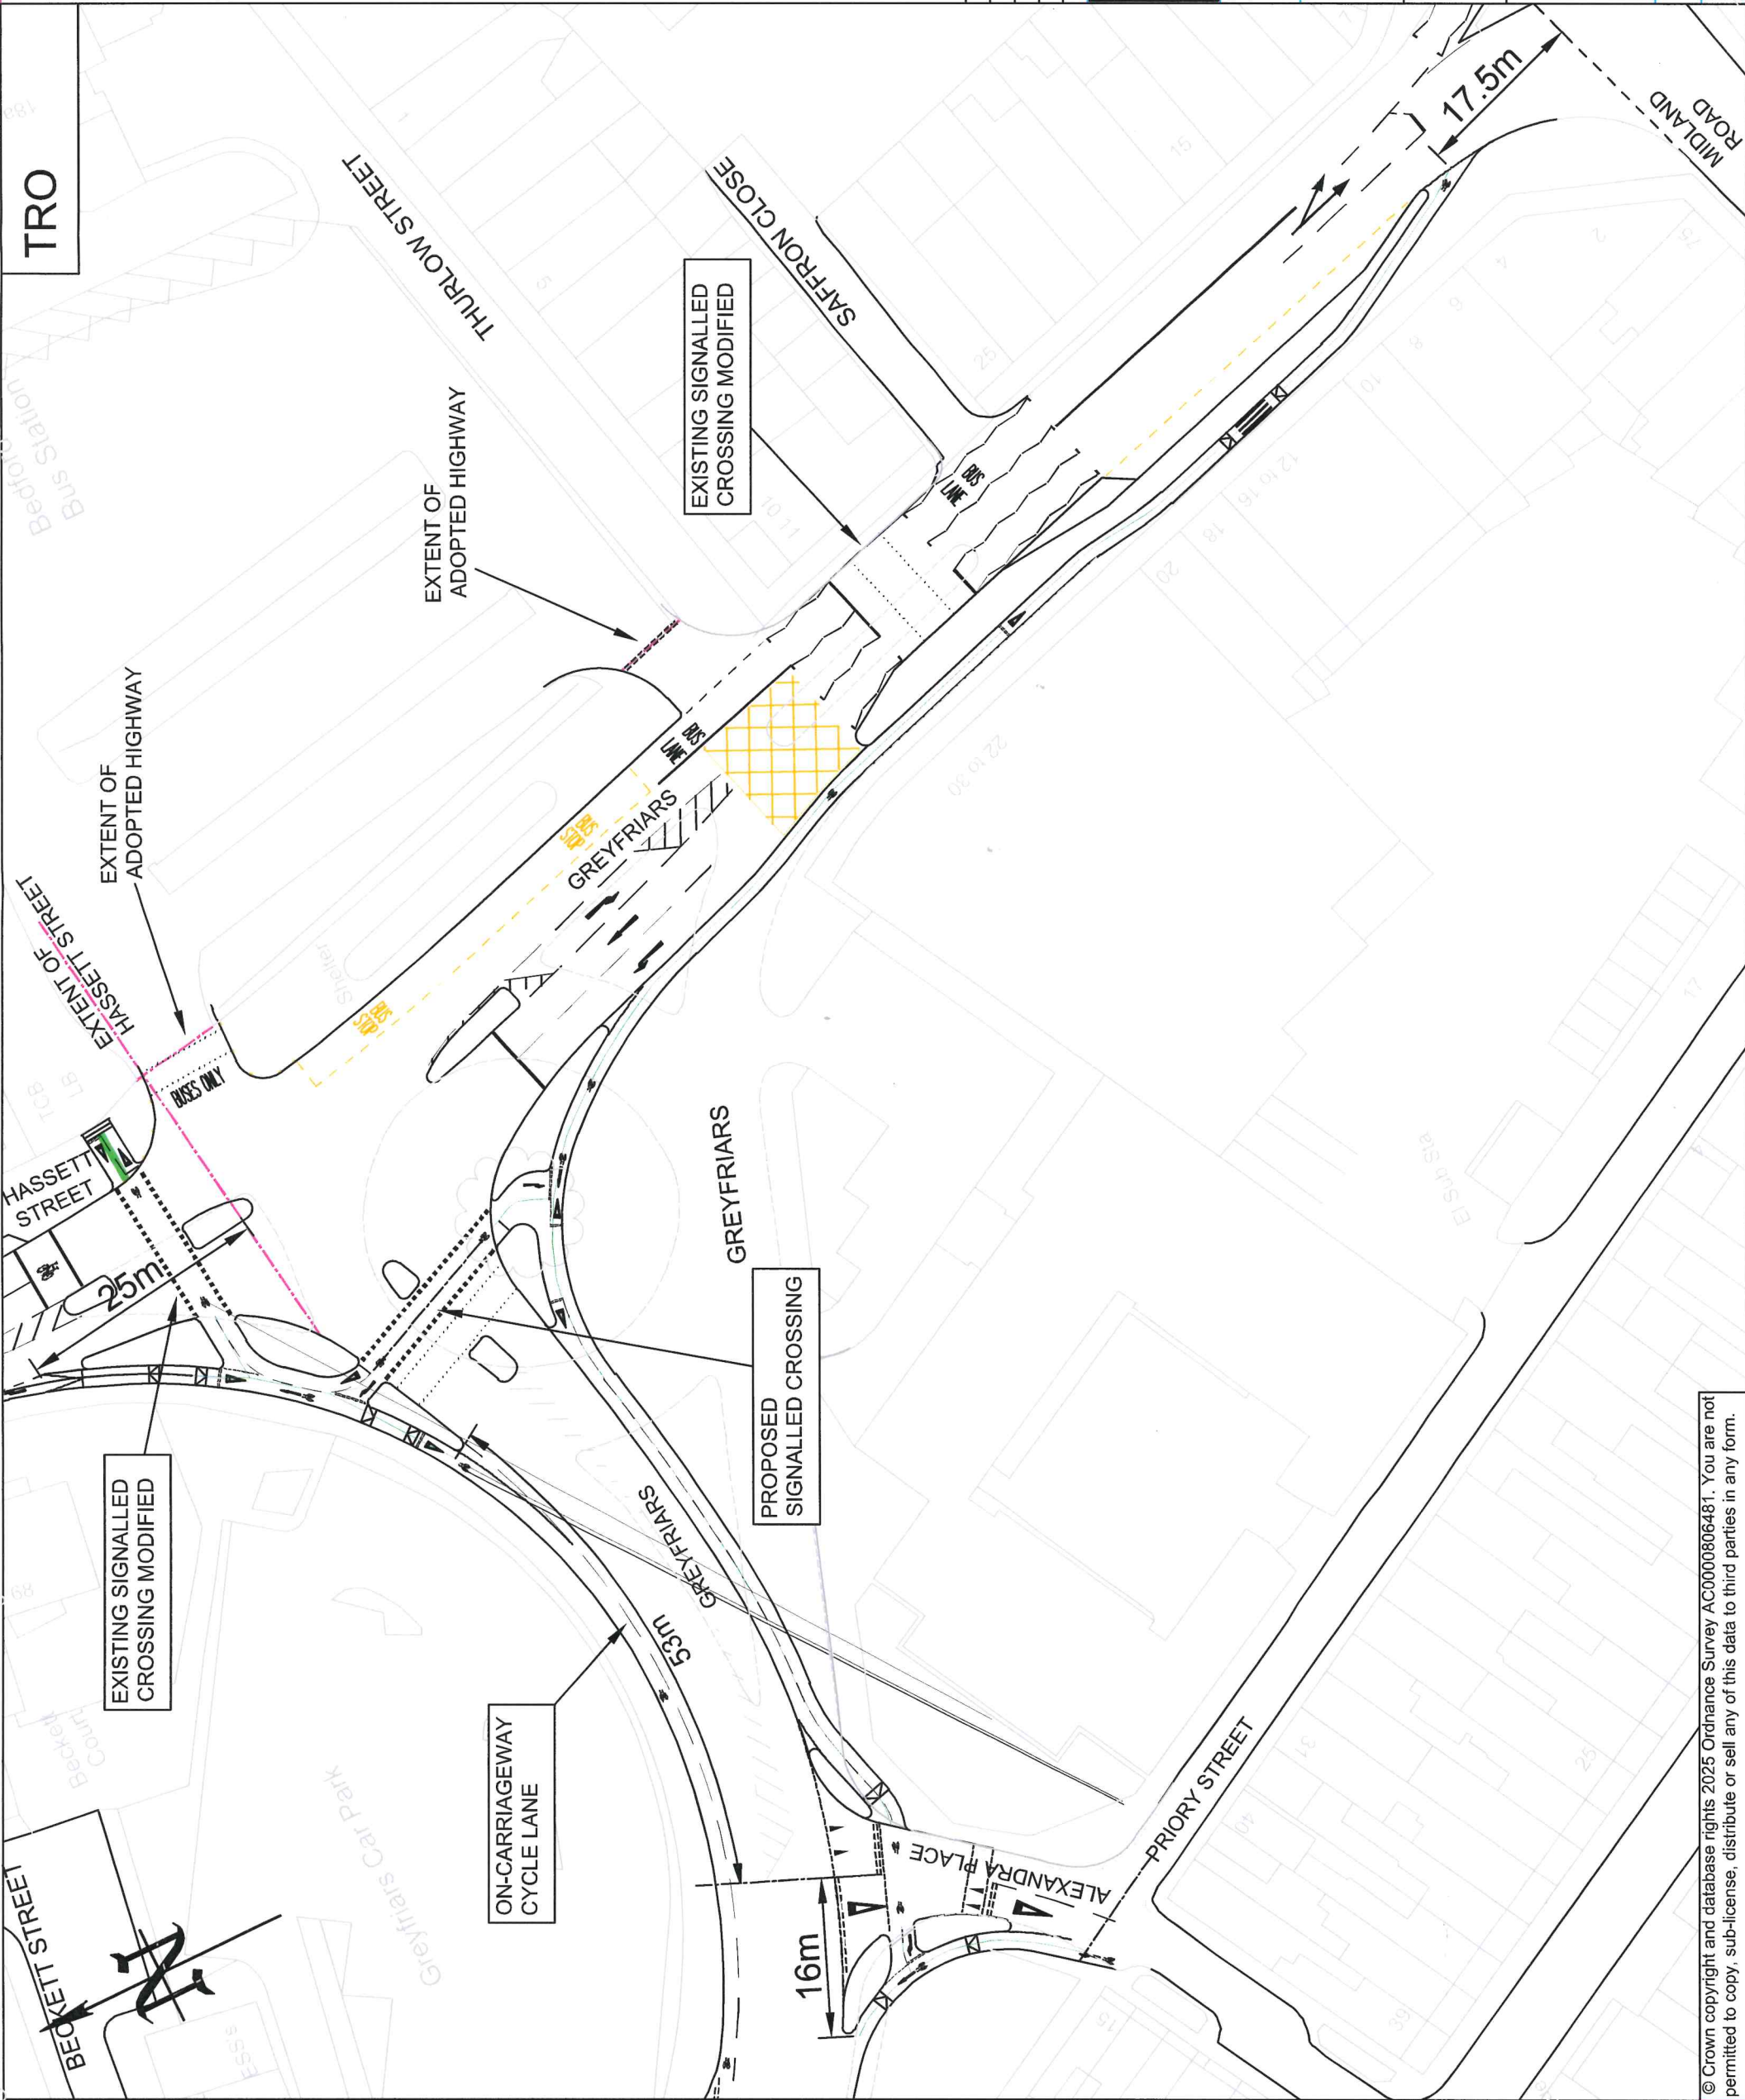

TRO

KEY:
New cycle track

RES

17/10/2025	TRO	3	DG
04/09/2025	Consultation	2	GM
05/08/2025	Cycle route partly on carriageway	1	GM
03/07/2025	First Issue	0	GM
DATE	AMENDMENTS	REV	BY



Traffic Management
BOROUGH HALL, CAULDWELL ST. BEDFORD, MK42 9AP
Tel. (01234) 267422

CLIENT
Environment

SCHEME
**Town Deal, Greyfriars,
Bedford**

DRAWING TITLE
New cycle track

DRG STATUS	TRO	DATE	DRAWN	CHECKED
SCALE @ A3	NTS	02/07/2025	GM	AP