


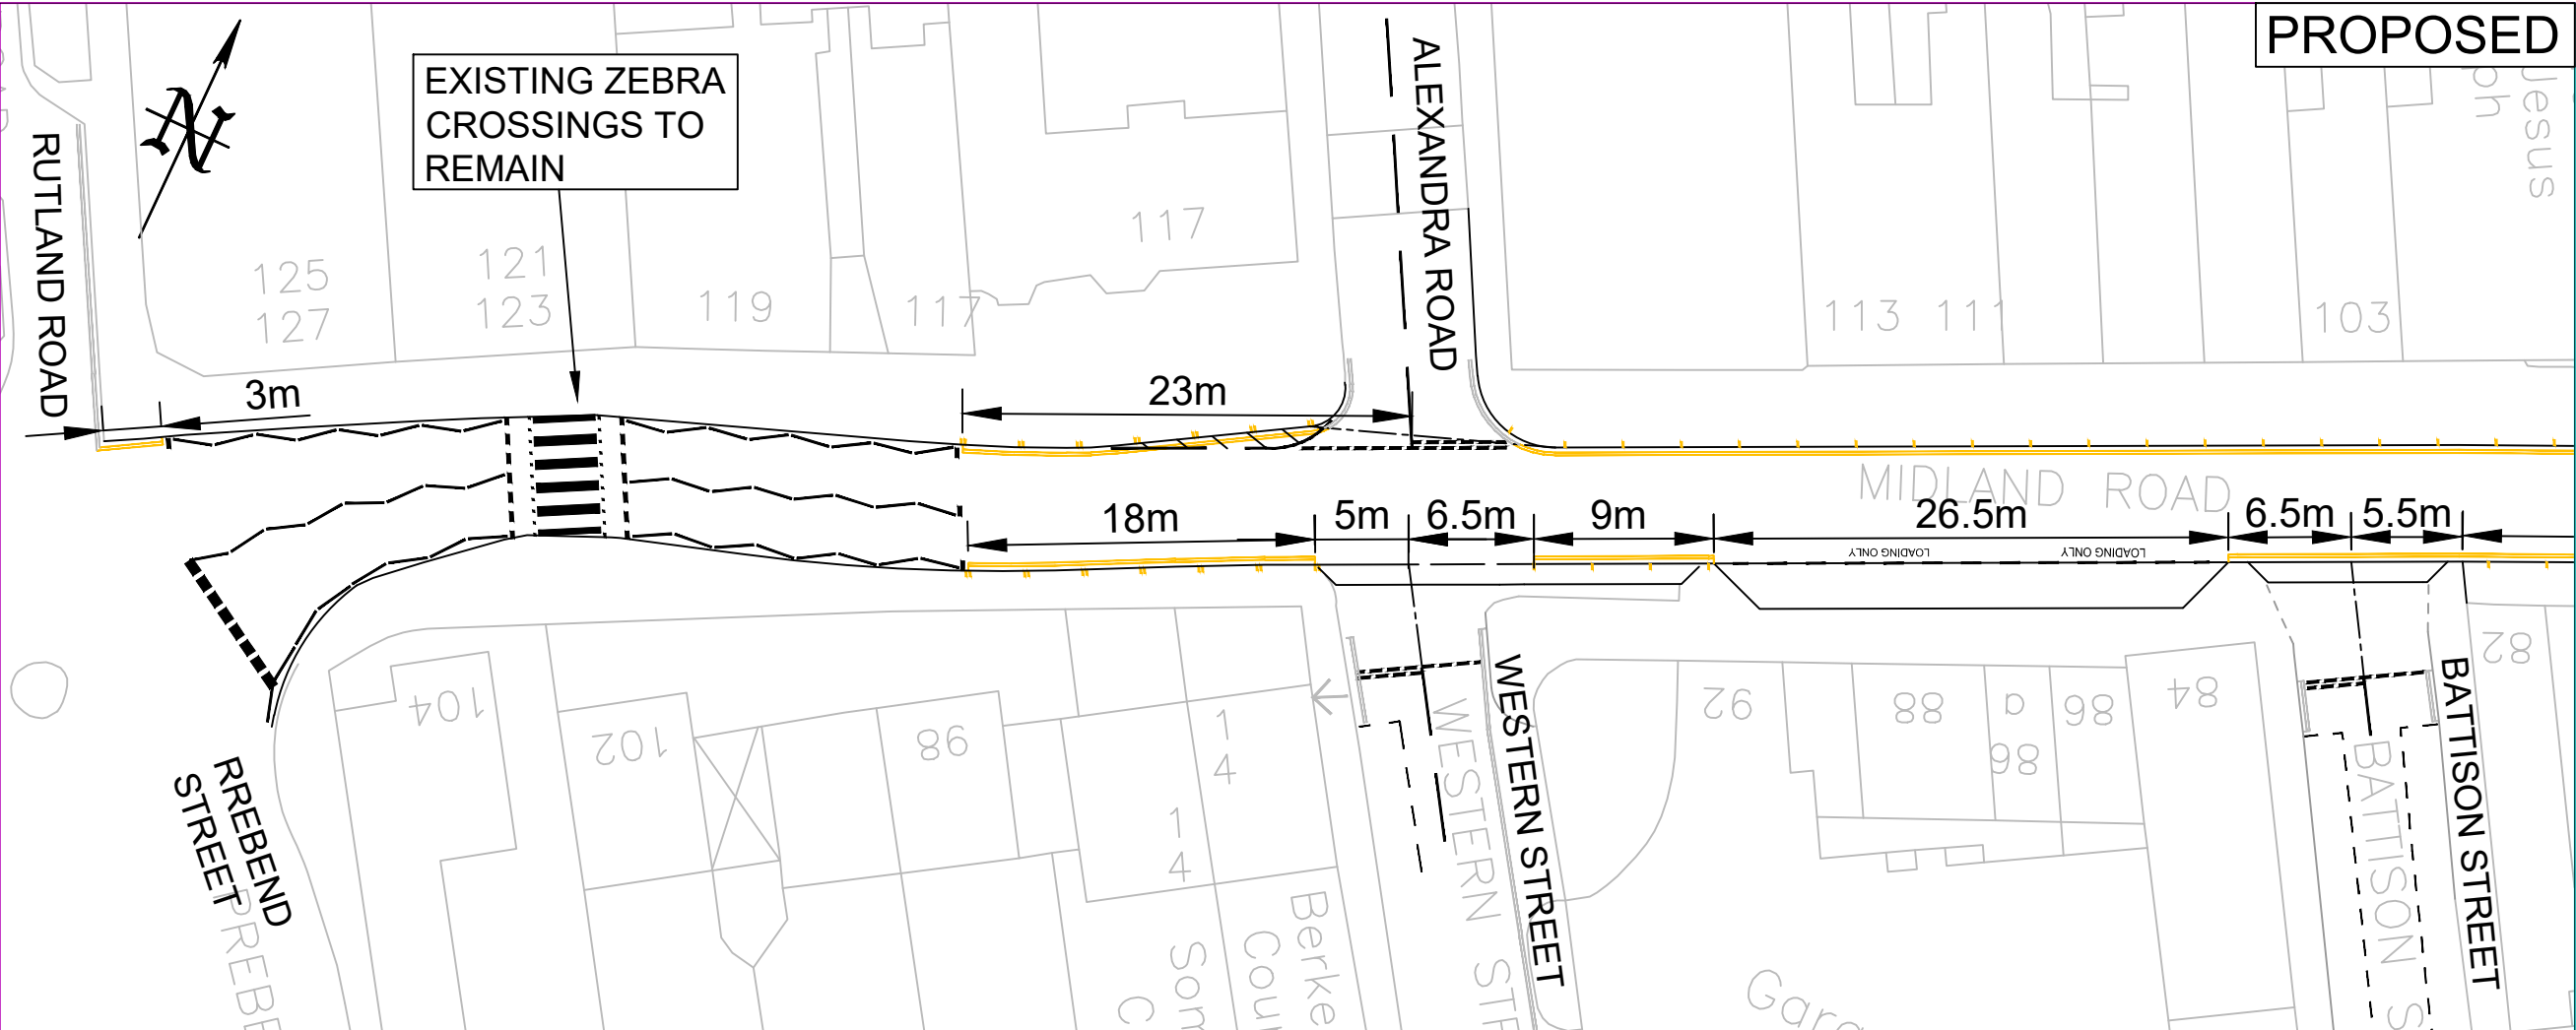

PROPOSED

PRINTS FROM THIS DRAWING ARE UNCONTROLLED UNLESS OTHERWISE STATED

A3


KEY:

Existing double yellow lines

New 75mm wide double yellow lines (to match existing) to Diagram 1018.1 of the Traffic Signs Regulations and General Directions 2016.

Prohibition of loading and unloading at any time (double blips on kerb)

Prohibition of loading and unloading Mon - Sat, 7.30 - 9.30am, 4.00 - 6.00 pm (single blip on kerb)

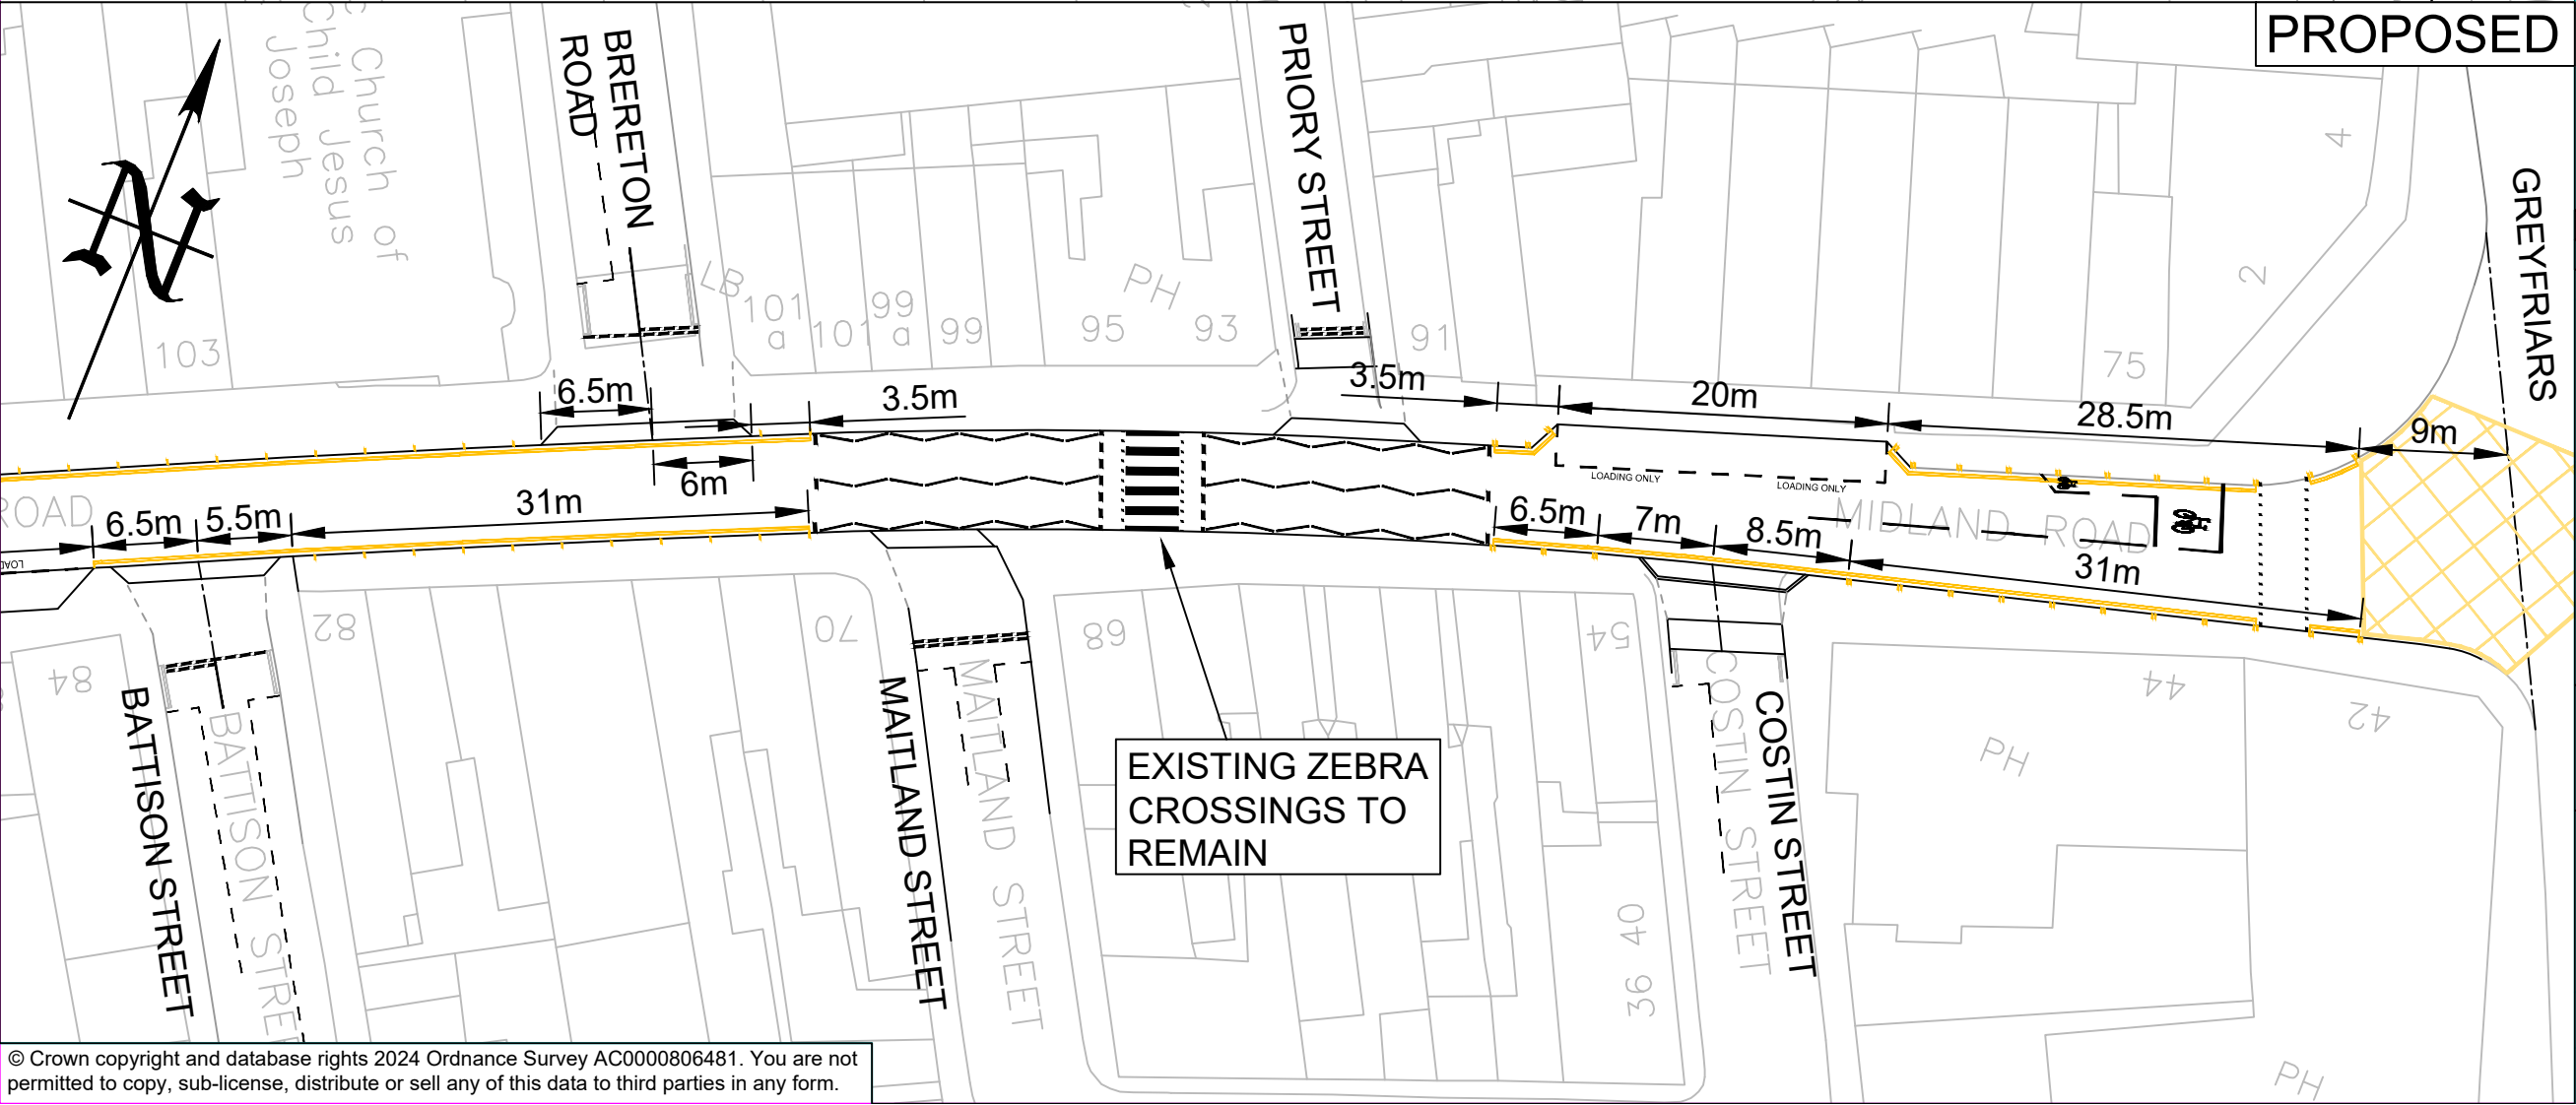

PROPOSED

29/08/2025	Consultation	1	GM
01/07/2025	First Issue	0	GM
DATE	AMENDMENTS	REV	BY

**BEDFORD**
BOROUGH COUNCIL

Traffic Management
BOROUGH HALL, CAULDWELL ST, BEDFORD, MK42 9AP
Tel. (01234) 267422

CLIENT
Environment

SCHEME
Town Deal - Midland Road, Bedford

DRAWING TITLE
Revisions to parking and loading bays

DRG STATUS
Consultation

SCALE @ A3	DATE	DRAWN	CHECKED
NTS	25/06/2025	GM	AP