


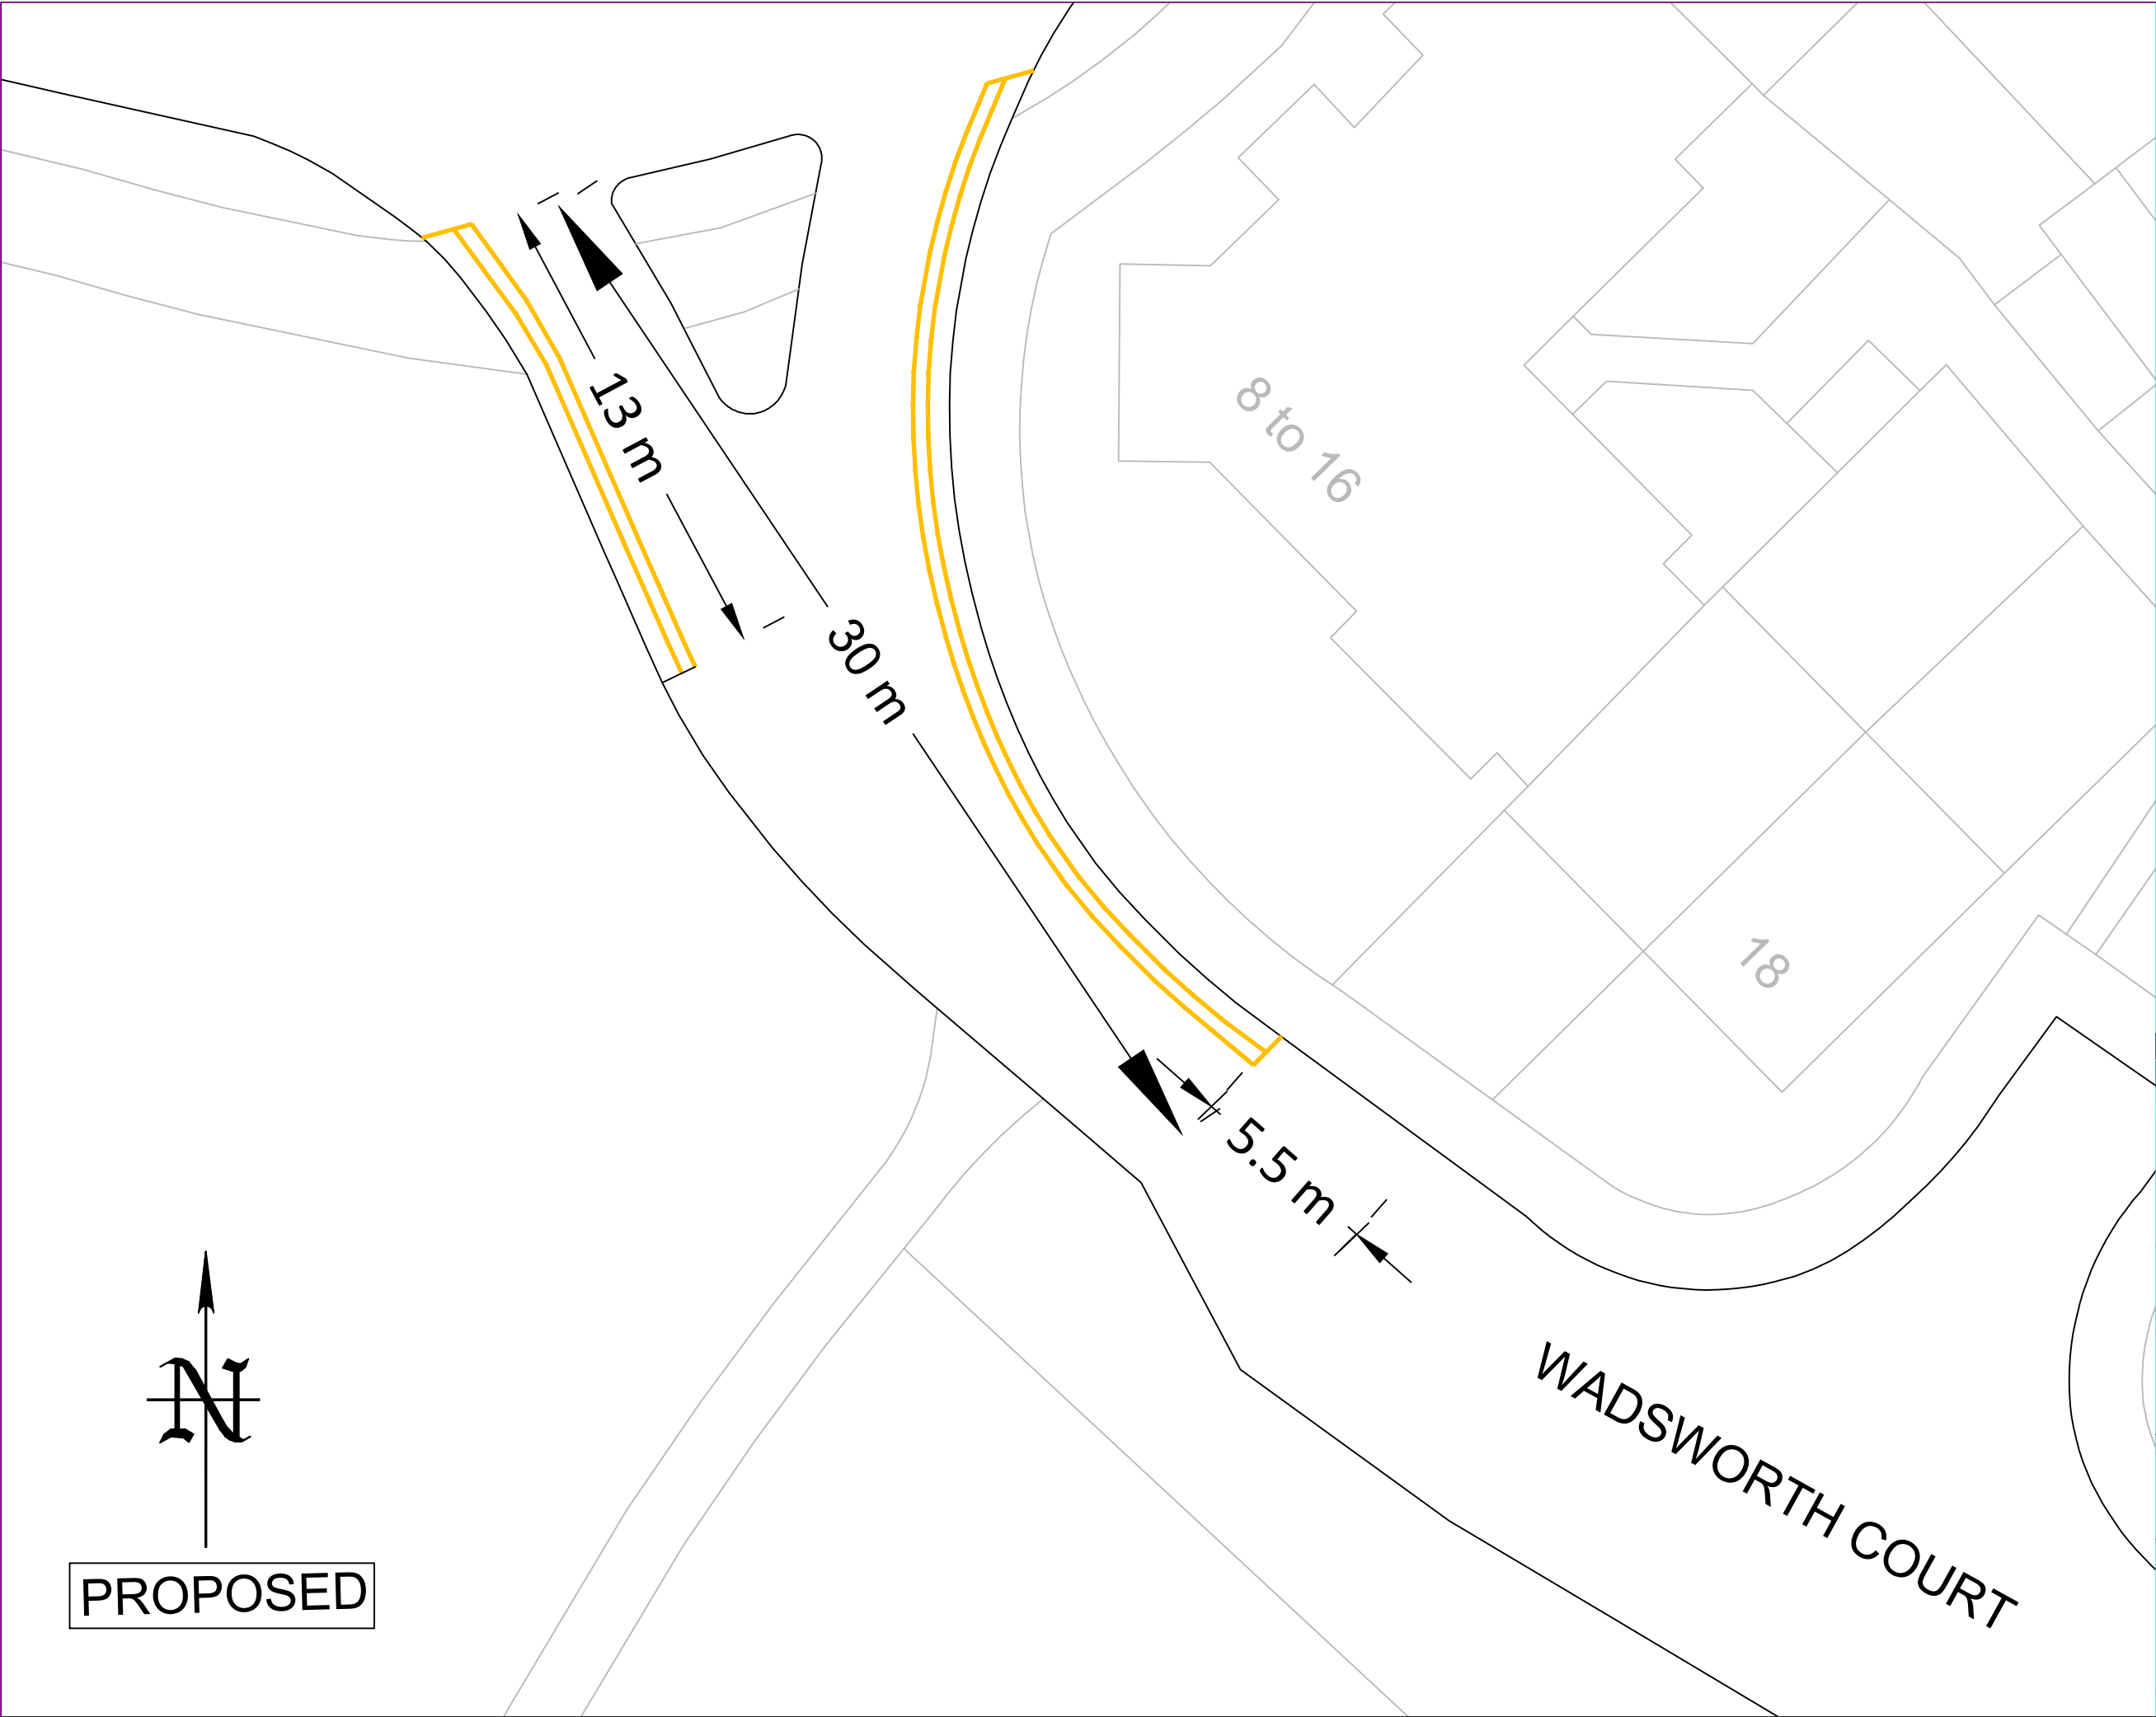

PRINTS FROM THIS DRAWING ARE UNCONTROLLED UNLESS OTHERWISE STATED

A3

KEY:

Proposed new 75mm wide double yellow lines to Diagram 1018.1 of the Traffic Signs Regulations and General Directions 2016

02/06/2026	Amendments	1	JB
29/12/2025	First Issue	0	JB
DATE	AMENDMENTS	REV	BY

BEDFORD
BOROUGH COUNCIL

Traffic Management
BOROUGH HALL, CAULDWELL ST, BEDFORD, MK42 9AP
Tel. (01234) 267422

CLIENT
Environment
Cllr Request

SCHEME
Wadsworth Court
Elstow

DRAWING TITLE
Proposed "no waiting at any time" restriction
double yellow lines

1
DRG STATUS
Proposed

SCALE @ A3	DATE	DRAWN	CHECKED
NTS	29/12/2025	JB	AP/RW/DG