


KEY:

Proposed new 75mm wide double
yellow lines to Diagram 1018.1 of
the Traffic Signs Regulations and
General Directions 2016

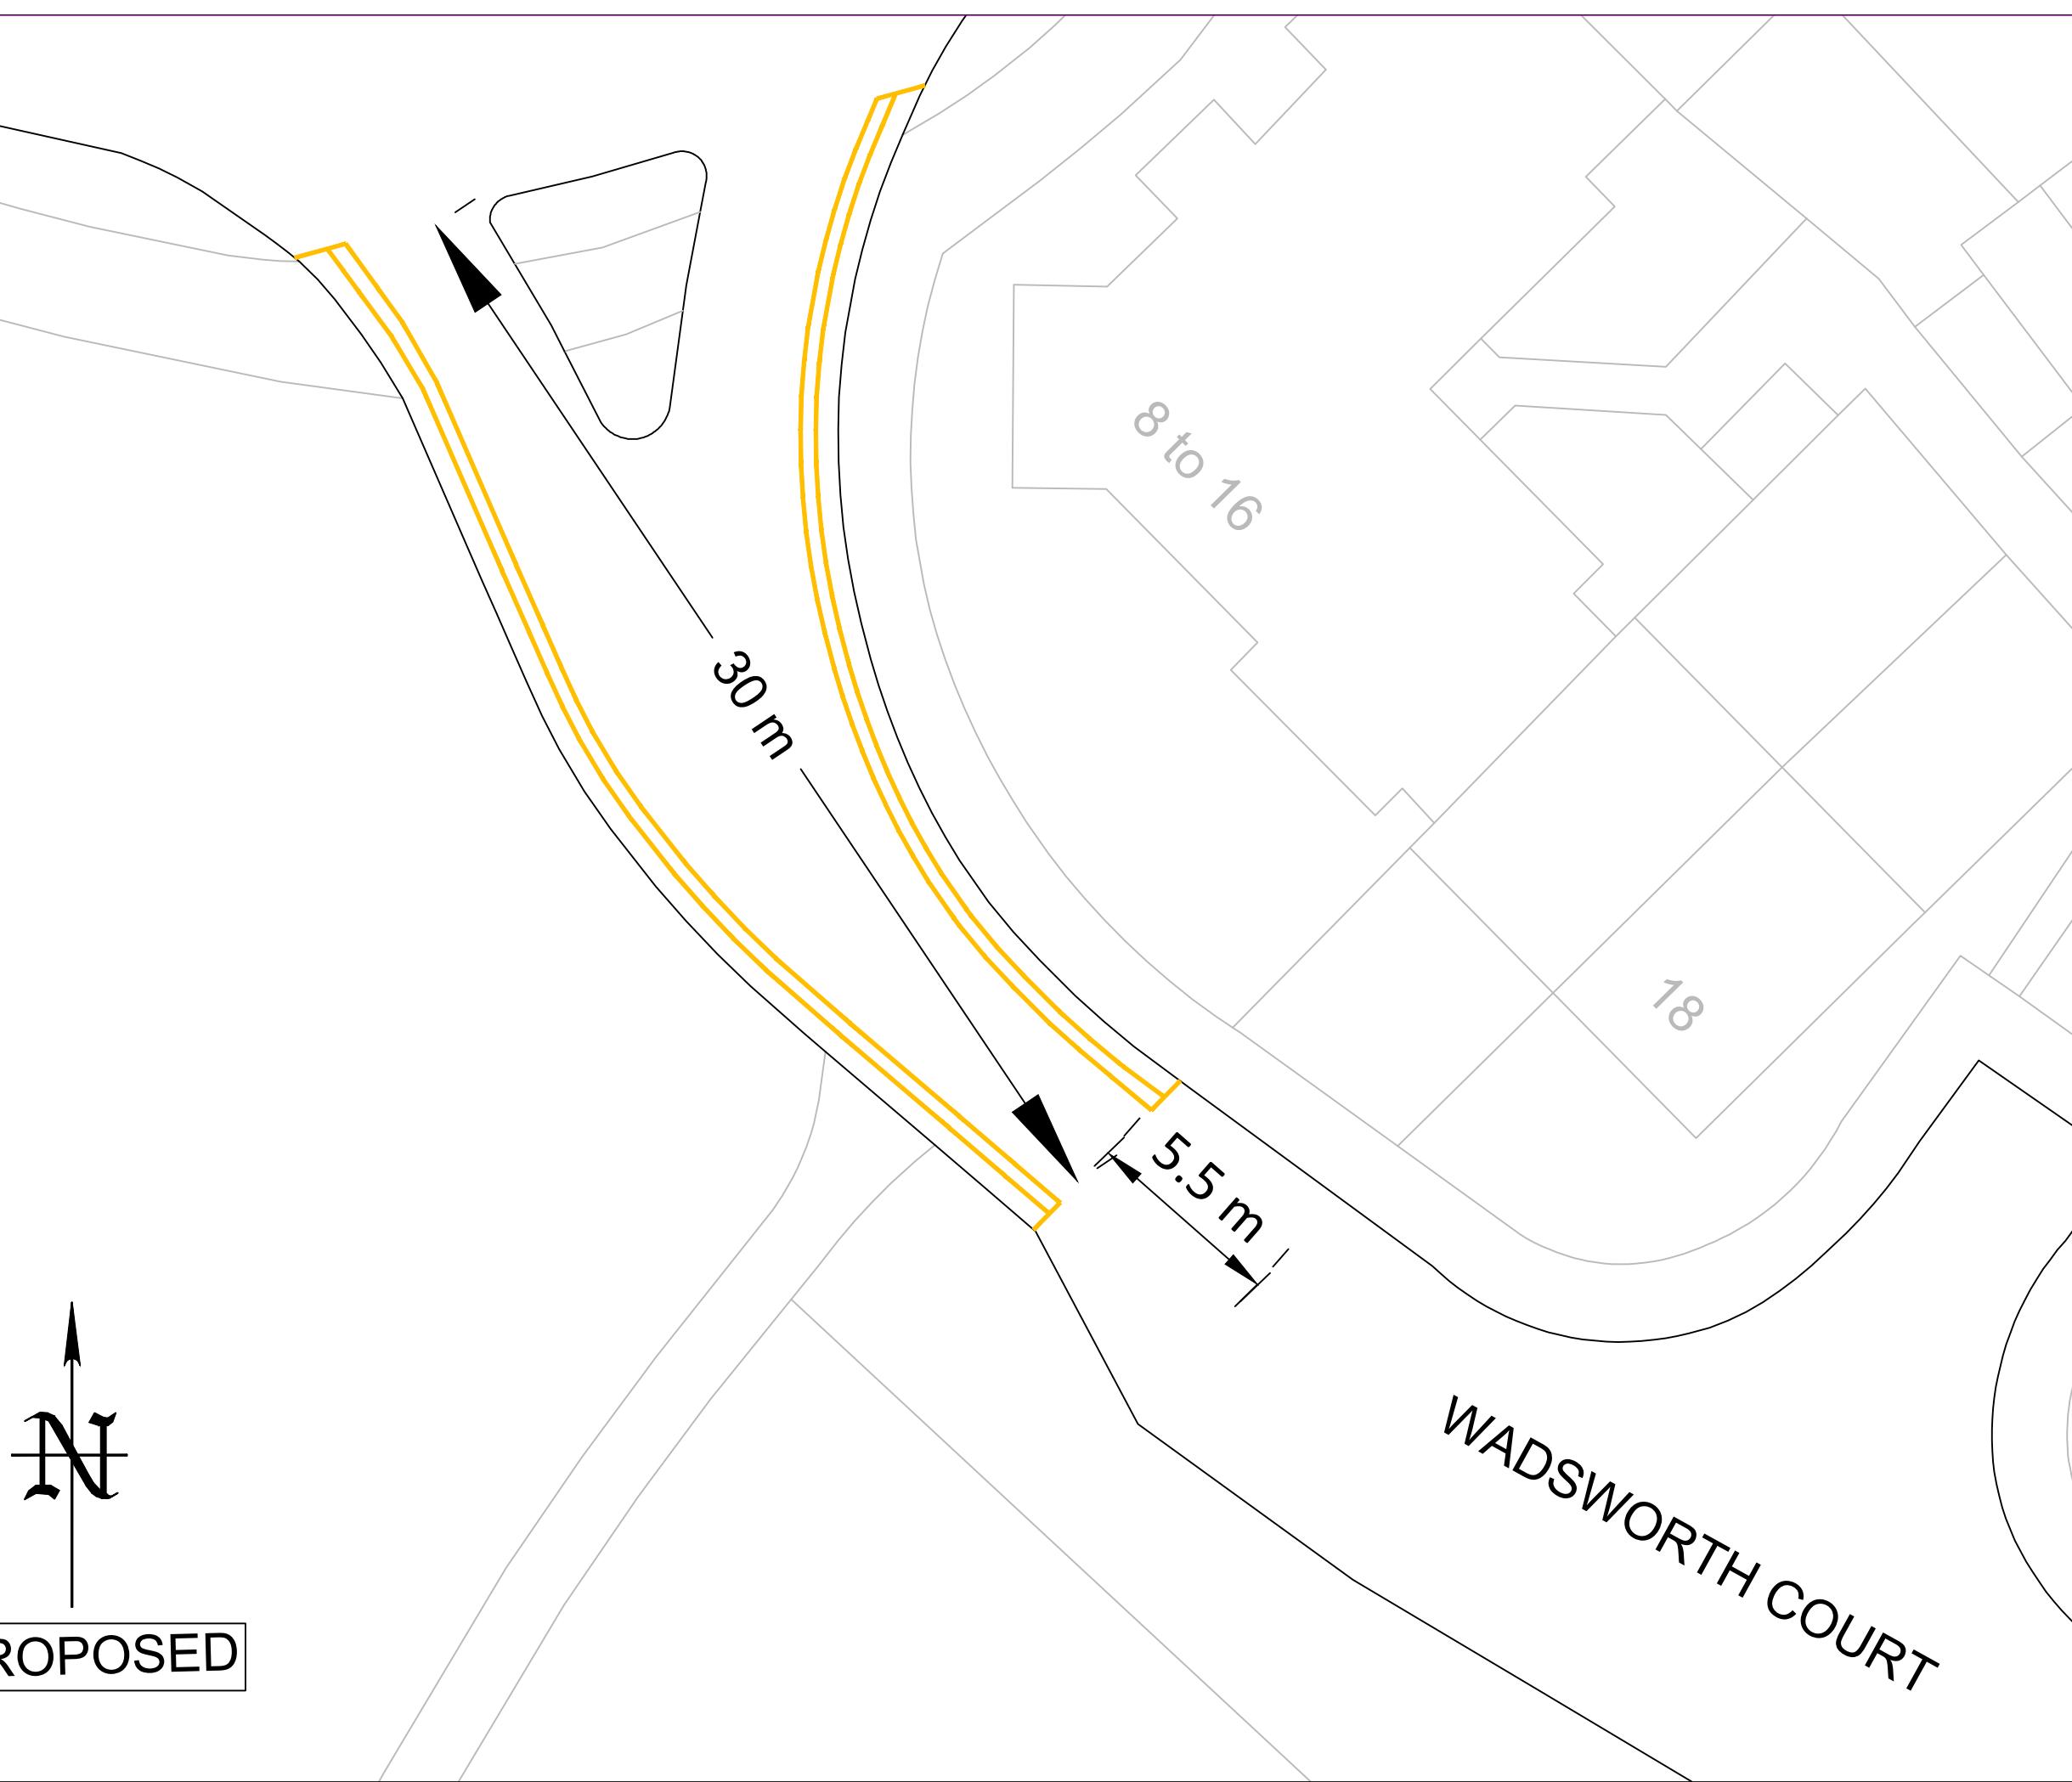

29/12/2025	First Issue	0	JB
DATE	AMENDMENTS	REV	BY



Traffic Management
BOROUGH HALL, CAULDWELL ST, BEDFORD, MK42 9AP
Tel. (01234) 267422

CLIENT
Environment
Cllr Request

SCHEME
Wadsworth Court
Elstow

DRAWING TITLE
Proposed "no waiting at any time" restriction
double yellow lines

1
DRG STATUS
Proposed

SCALE @ A3 NTS	DATE 29/12/2025	DRAWN JB	CHECKED AP/RW/DG
-------------------	--------------------	-------------	---------------------