



BEDFORD BOROUGH COUNCIL


BEDFORD BOROUGH COUNCIL
(BEDFORD URBAN AREA (SOUTH OF THE RIVER AND QUEENS PARK))
(PROHIBITION AND RESTRICTION OF WAITING AND LOADING
AND PARKING PLACES) ORDER 2009
(AMENDMENT NO.39) ORDER 2022

BEDFORD BOROUGH COUNCIL ("the Council") in exercise of the powers conferred by Sections 1(1), 2(1) to (3) and 4(2) of, and Part IV of Schedule 9 to, the Road Traffic Regulation Act 1984 ("the Act") and of all other powers enabling them in that behalf, and after consultation with the Chief Officer of Police in accordance with Part III of Schedule 9 to the Act, hereby make the following Order:-

1. This Order may be cited as the "Bedford Borough Council (Bedford Urban Area (South of the River and Queens Park)) (Prohibition and Restriction of Waiting and Loading and Parking Places) Order 2009 (Amendment No.39) Order 2022" and shall come into force on 11th February 2022.
2. As from the date upon which this Order comes into force the provisions of the Bedford Borough Council (Bedford Urban Area (South of the River and Queens Park)) (Prohibition and Restriction of Waiting and Loading and Parking Places) Order 2009 as amended shall be varied as follows:
 - (i) The plan schedule reference "Grid Ref: J 36 Revision No: 2" shall be deleted and the plan schedule reference "Grid Ref: J 36 Revision No: 3" shall be inserted.
 - (ii) The plan schedule reference "Grid Ref: J 37 Revision No: 1" shall be deleted and the plan schedule reference "Grid Ref: J 37 Revision No: 2" shall be inserted.
3. This Amendment shall be read and construed as one with the Bedford Borough Council (Bedford Urban Area (South of the River and Queens Park)) (Prohibition and Restriction of Waiting and Loading and Parking Places) Order 2009 as amended.

**THE COMMON SEAL of the
BEDFORD BOROUGH COUNCIL**

was hereunto affixed this
10th day of February 2022
in the presence of:

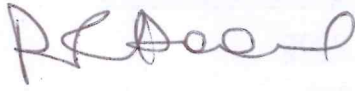

DAVID DOORNE
Team Leader (GPP&L)
(Solicitor)
Authorised Signatory



AUTHORITY FOR EXECUTION		
COUNCIL/COMMITTEE	MINUTE No.	DATE
DELEGATED POWER	By whom executed ENVIRONMENT	01/02/2022
	OFFICERS INITIALS	DATE
ORIGINATED AND CHECKED BY	JH	01/02/2022
APPROVED BY	AP	01/02/2022




BEDFORD
BOROUGH COUNCIL

BEDFORD BOROUGH COUNCIL
(BEDFORD URBAN AREA (SOUTH OF THE RIVER AND QUEENS PARK))
(PROHIBITION AND RESTRICTION OF WAITING AND LOADING
AND PARKING PLACES) ORDER 2009
(AMENDMENT NO.39) ORDER 2022

STATEMENT OF REASONS

Bedford Borough Council has received a request from the Ward Councillor for Elstow to introduce some parking restrictions in Elstow to help with traffic flow, ease of movement and safety.

For convenience it's also proposed to consolidate similar restrictions into one Order.

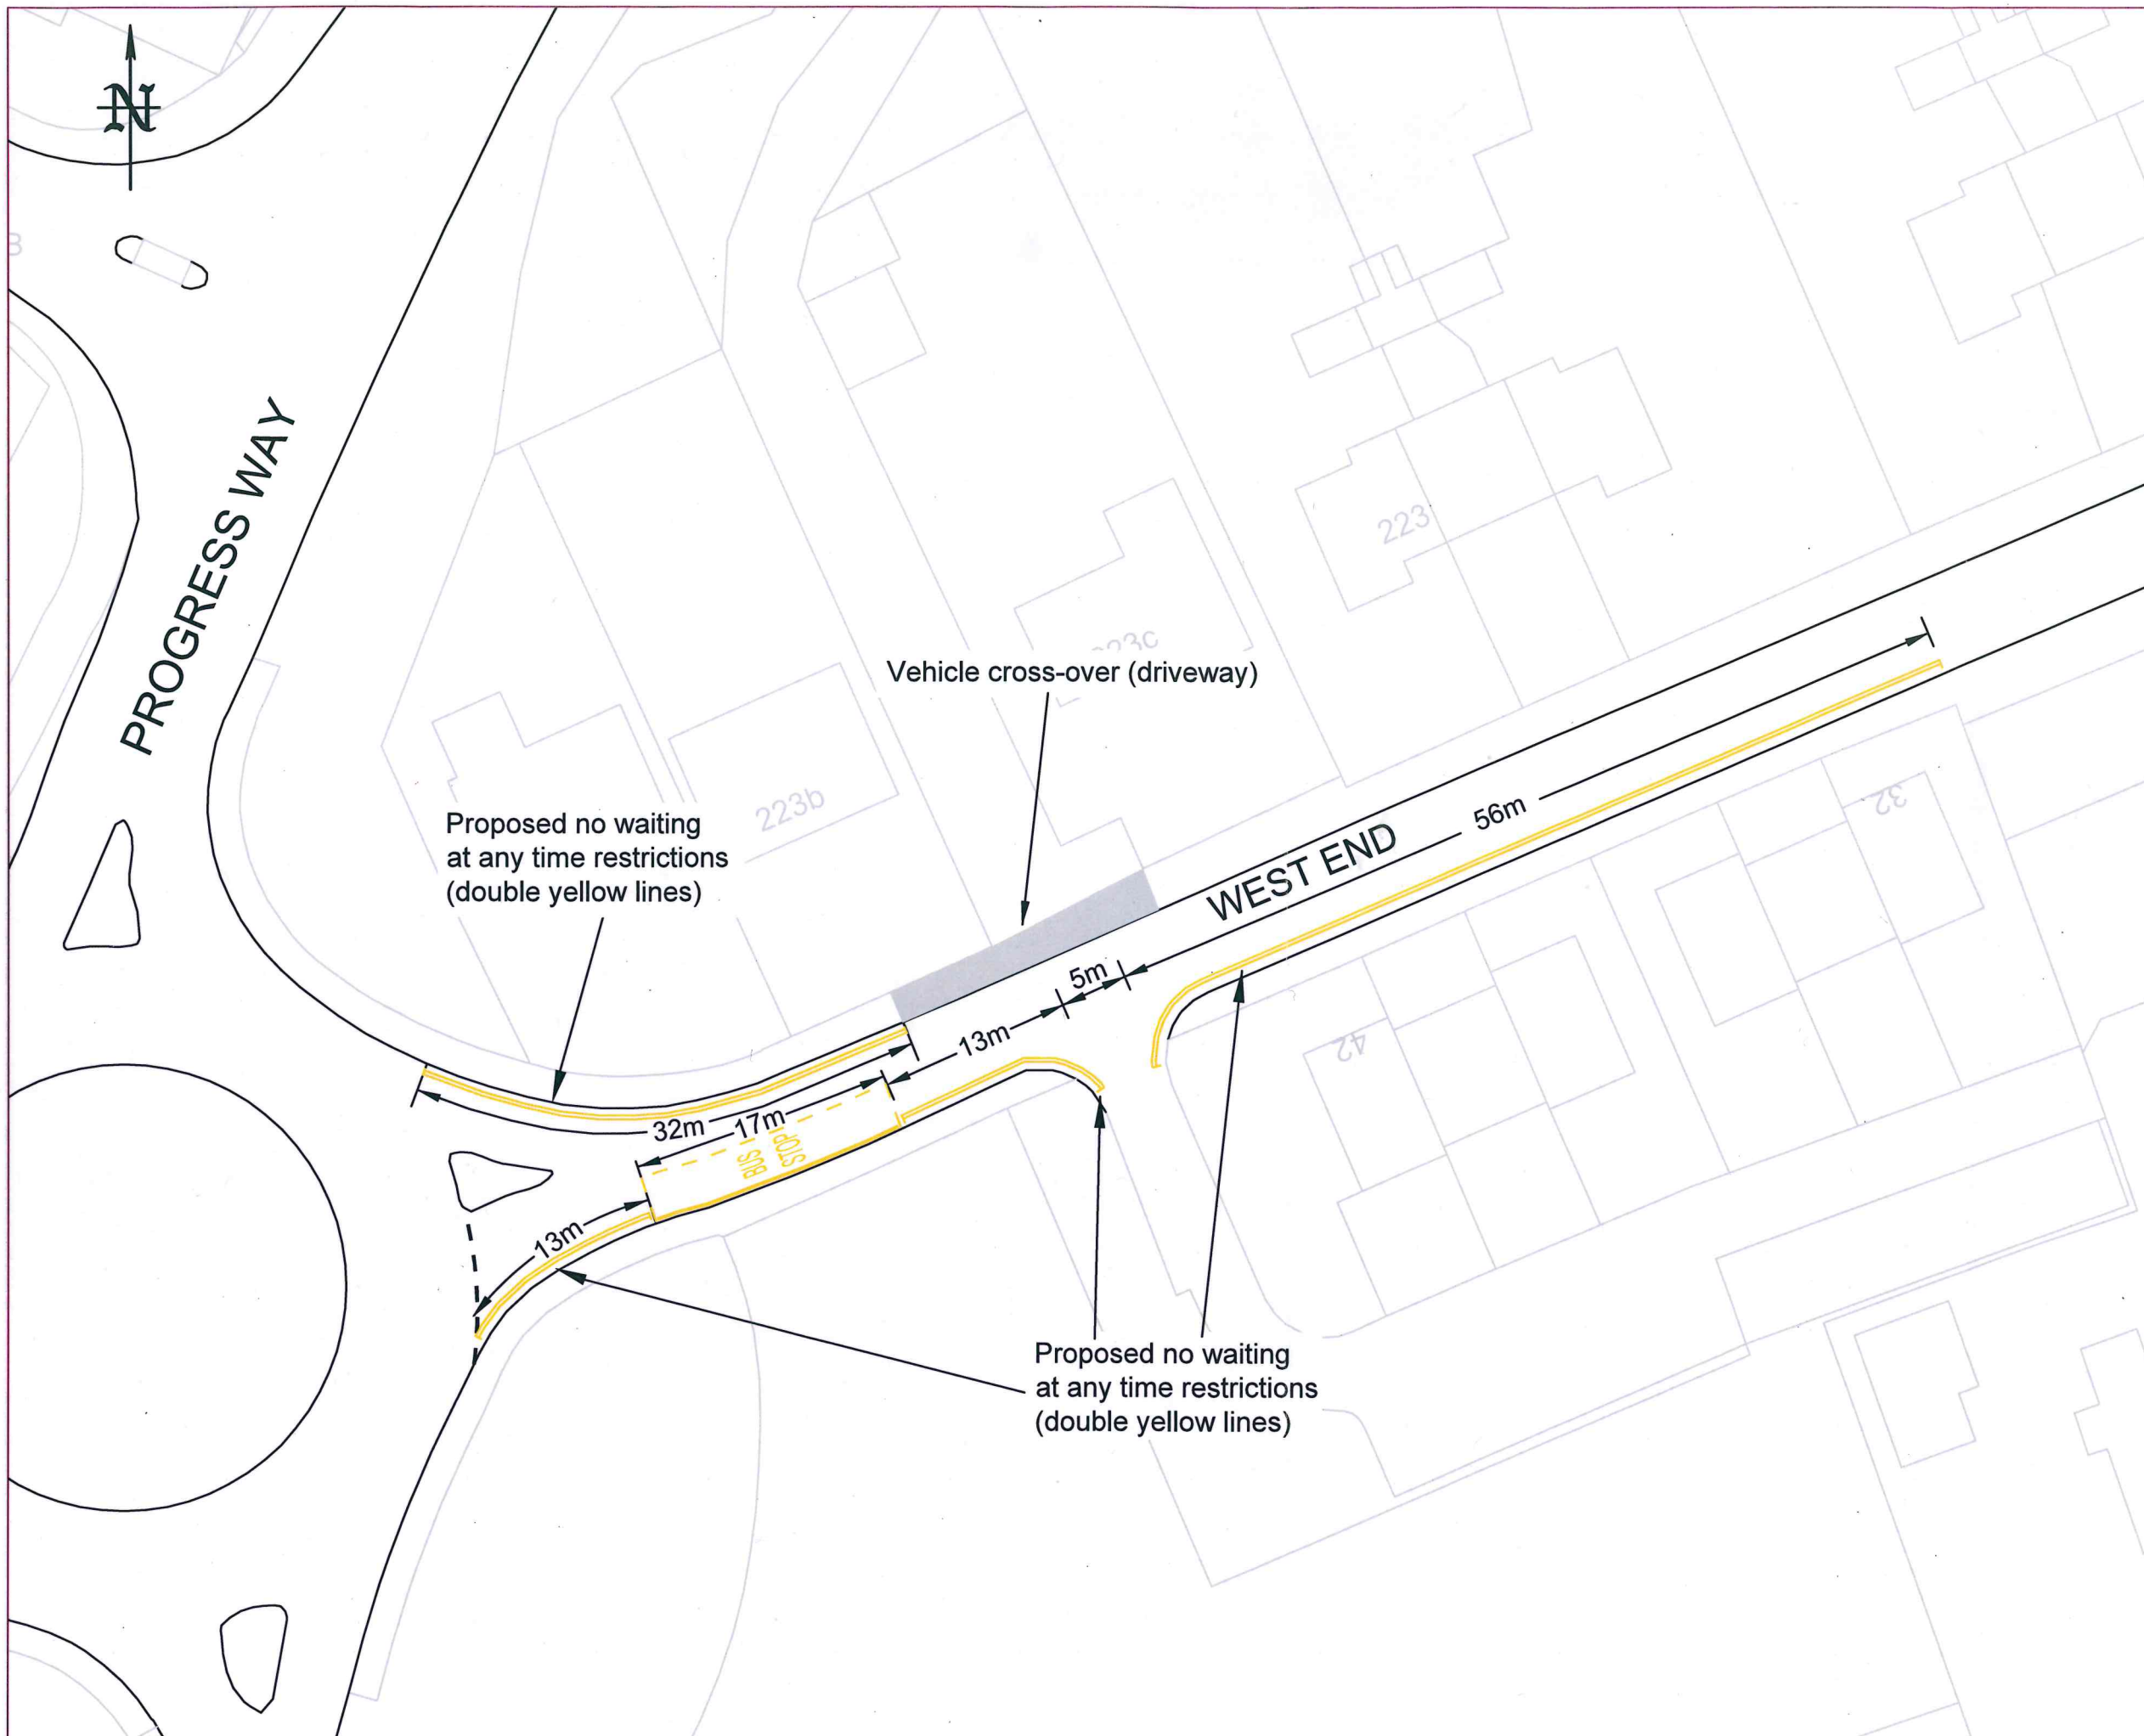

26/11/2021	First Issue	0	GM
DATE	AMENDMENTS	REV	BY



Traffic Management
 BOROUGH HALL, CAULDWELL ST, BEDFORD, MK42 9AP
 Tel. (01234) 267422

CLIENT
Environment

SCHEME
West End and High Street, Elstow

DRAWING TITLE
Proposed Waiting Restrictions (Plan 1 of 2 - v2)

DRG STATUS
Consultation

SCALE @ A3	DATE	DRAWN	CHECKED
NTS	26/11/2021	GM	JH

RED




Elstow

HIGH STREET

Proposed no waiting
at any time restrictions
(double yellow lines)

Proposed no waiting
at any time restrictions
(double yellow lines)

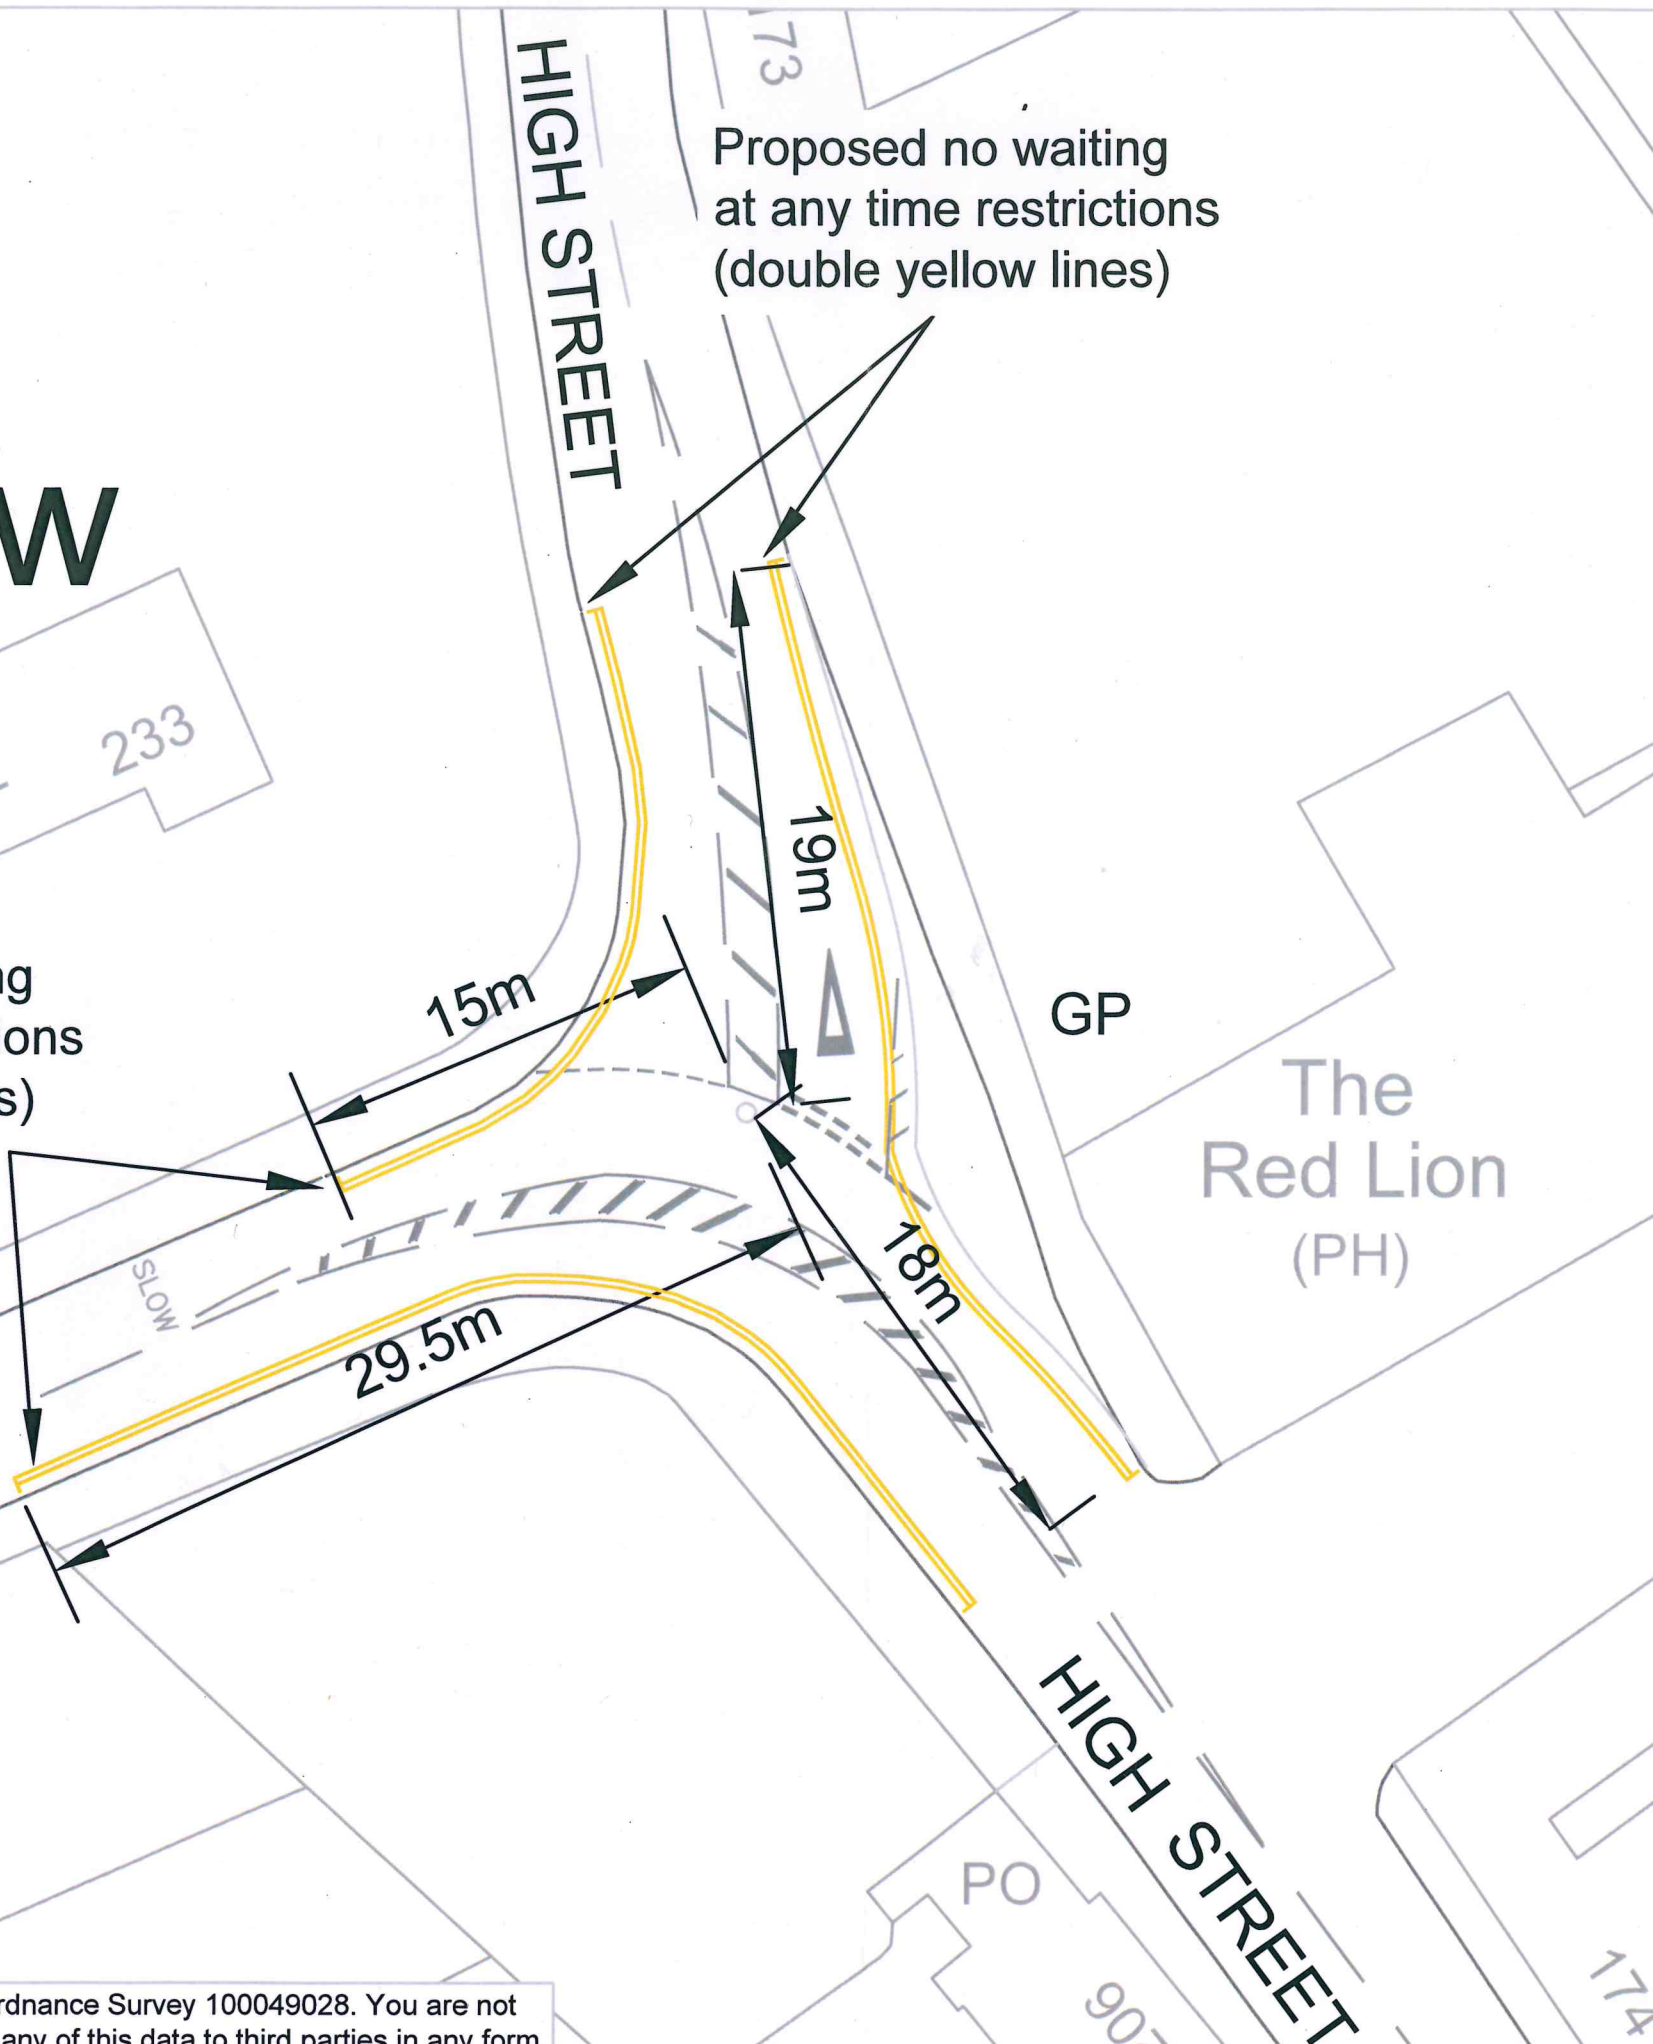

GP

The Red Lion
(PH)

WEST END

HIGH STREET

19/11/2021	First Issue	0	JH
DATE	AMENDMENTS	REV	BY



BEDFORD
BOROUGH COUNCIL

Traffic Management

BOROUGH HALL, CAULDWELL ST, BEDFORD, MK42 9AP
Tel. (01234) 267422

CLIENT
Environment

SCHEME
**West End and High Street,
Elstow**

DRAWING TITLE
**Proposed Waiting Restrictions
(Plan 2 of 2)**


DRG STATUS
Consultation

SCALE @ A4	DATE	DRAWN	CHECKED
NTS	19/11/2021	JH	AP




Bedford Borough Council (Bedford Urban Area (South of the River and Queens Park)) (Prohibition and Restriction of Waiting and Loading and Parking Places) Order 2009

Bedford Borough Council
Borough Hall
Cauldwell Street
Bedford MK42 9AP

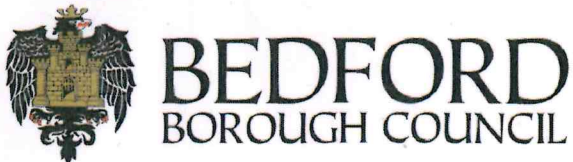


Grid Ref: J 37

Revision No: 2
Date: 11/02/2022

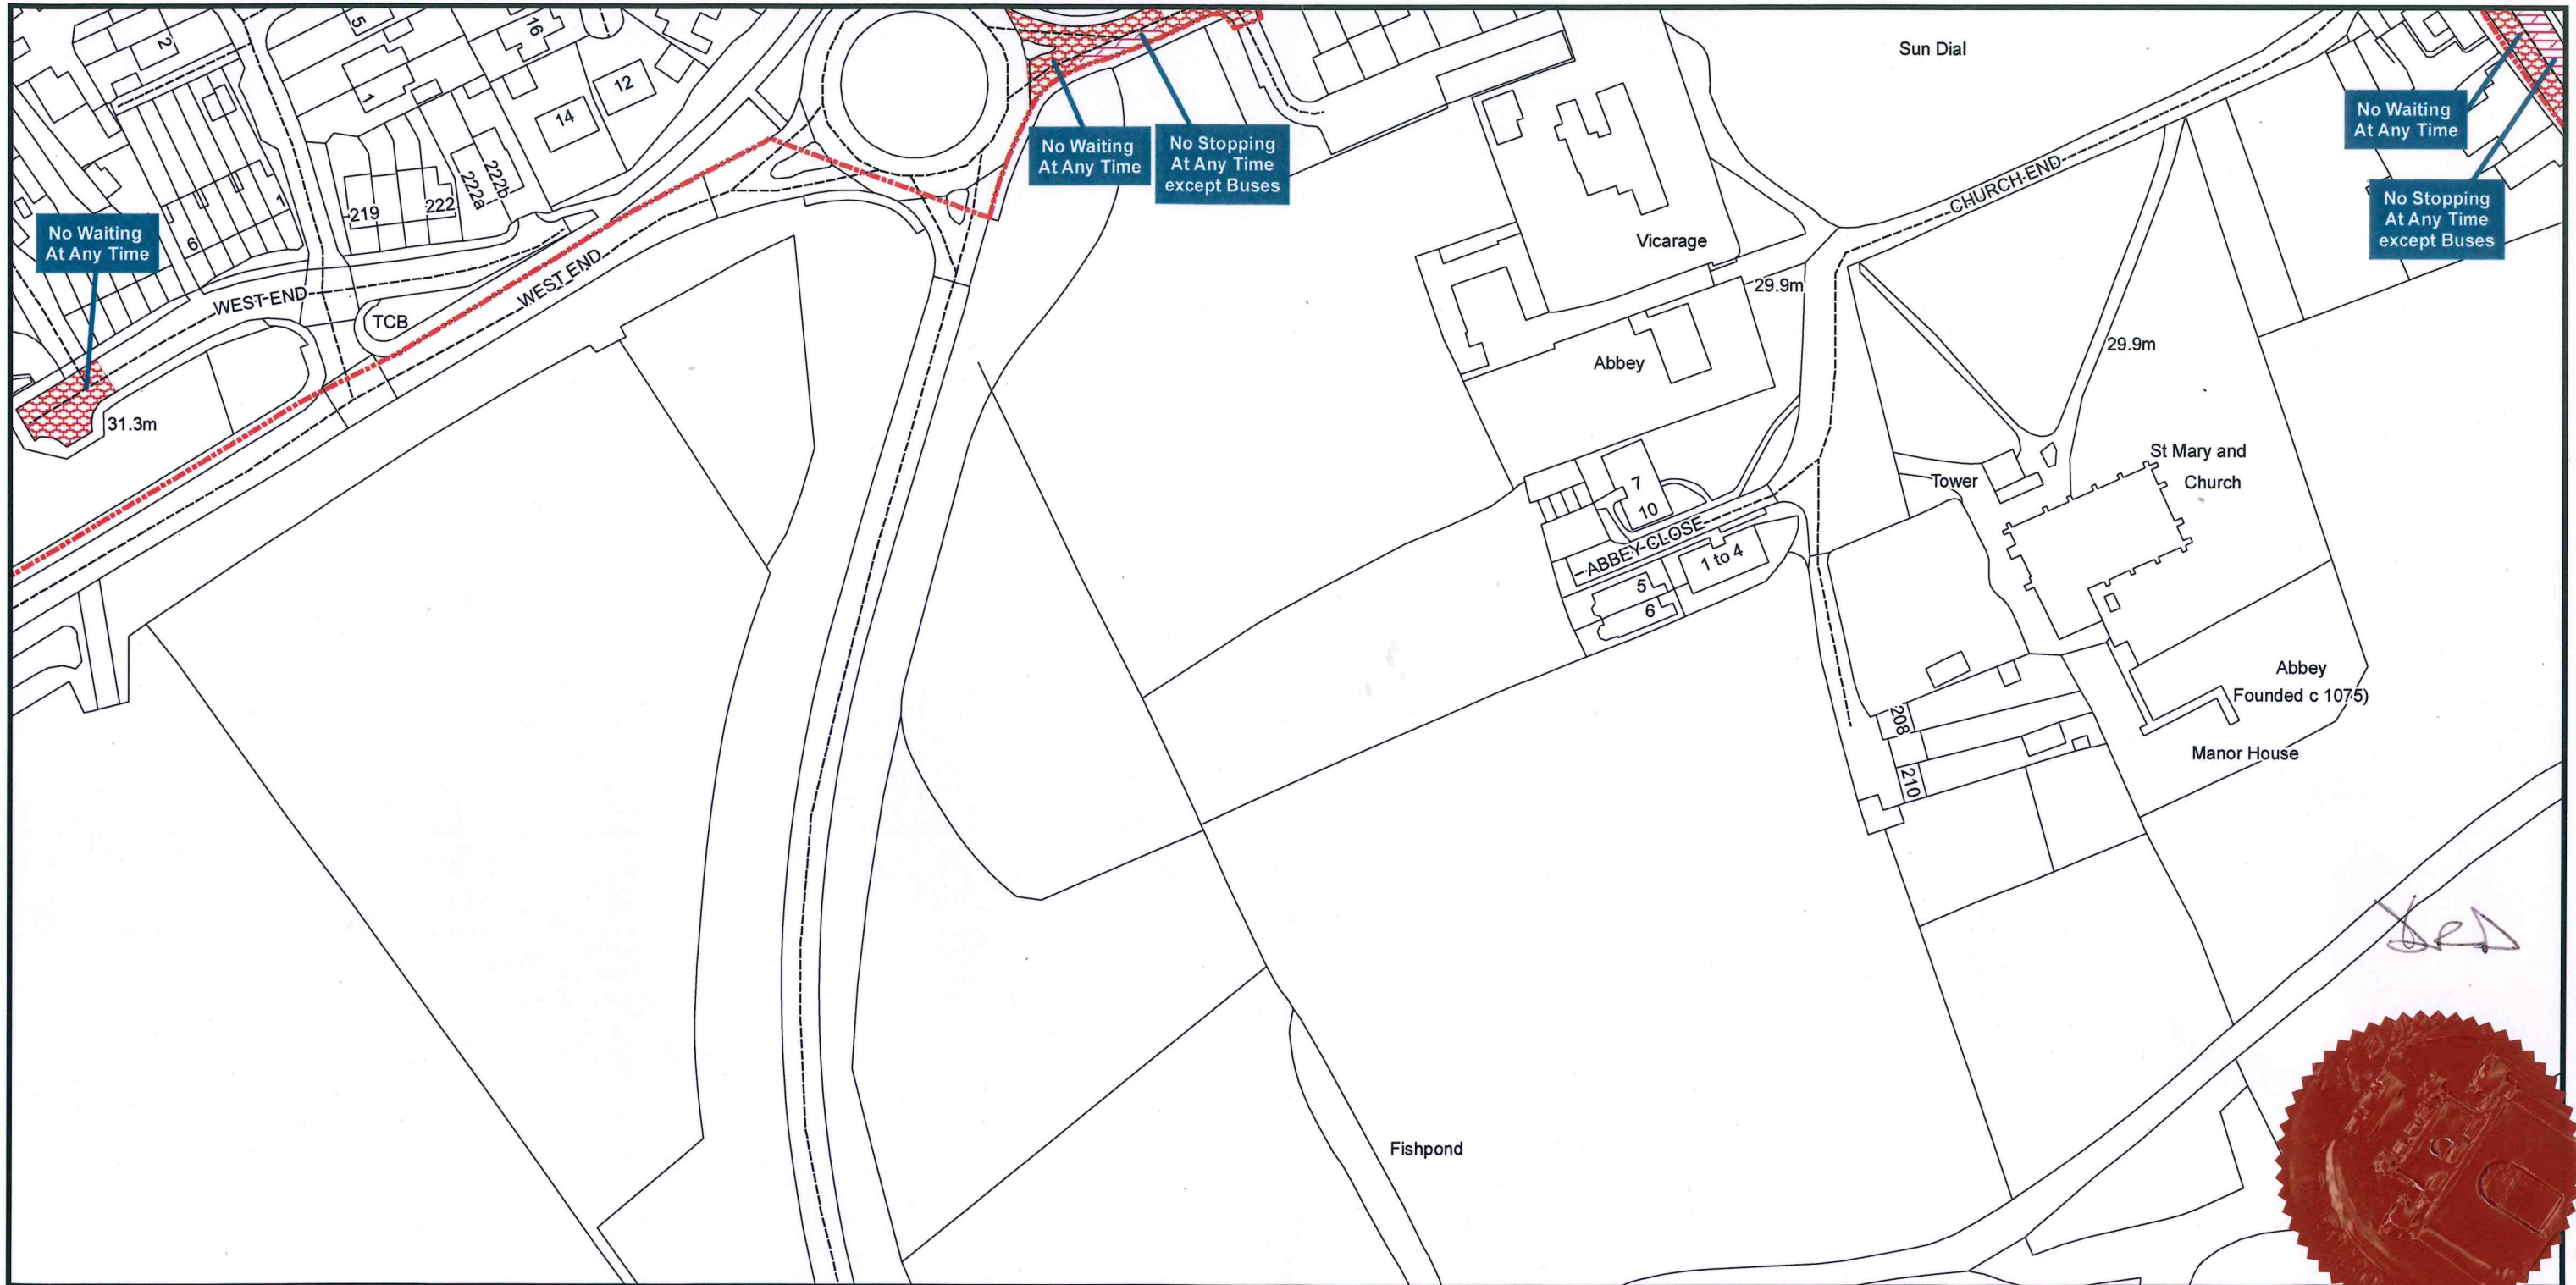

Bedford Borough Council (Bedford Urban Area (South of the River and Queens Park)) (Prohibition and Restriction of Waiting and Loading and Parking Places) Order 2009

Bedford Borough Council
Borough Hall
Cauldwell Street
Bedford MK42 9AP

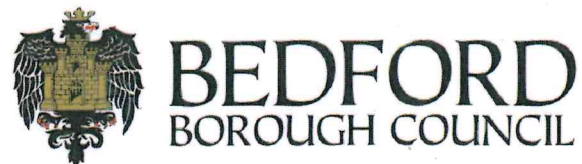

Reproduced from the Ordnance Survey map with the permission of Her Majesty's Stationary Office © Crown Copyright Licence No. 100049028 (2019). Unauthorised reproduction infringes Crown Copyright and may lead to prosecution or civil proceedings.

Scale - 1:1,250

