


KEY:  
 New 75mm wide double yellow lines  
 to Diagram 1018.1 of the Traffic Signs  
 Regulations and General Directions  
 2016

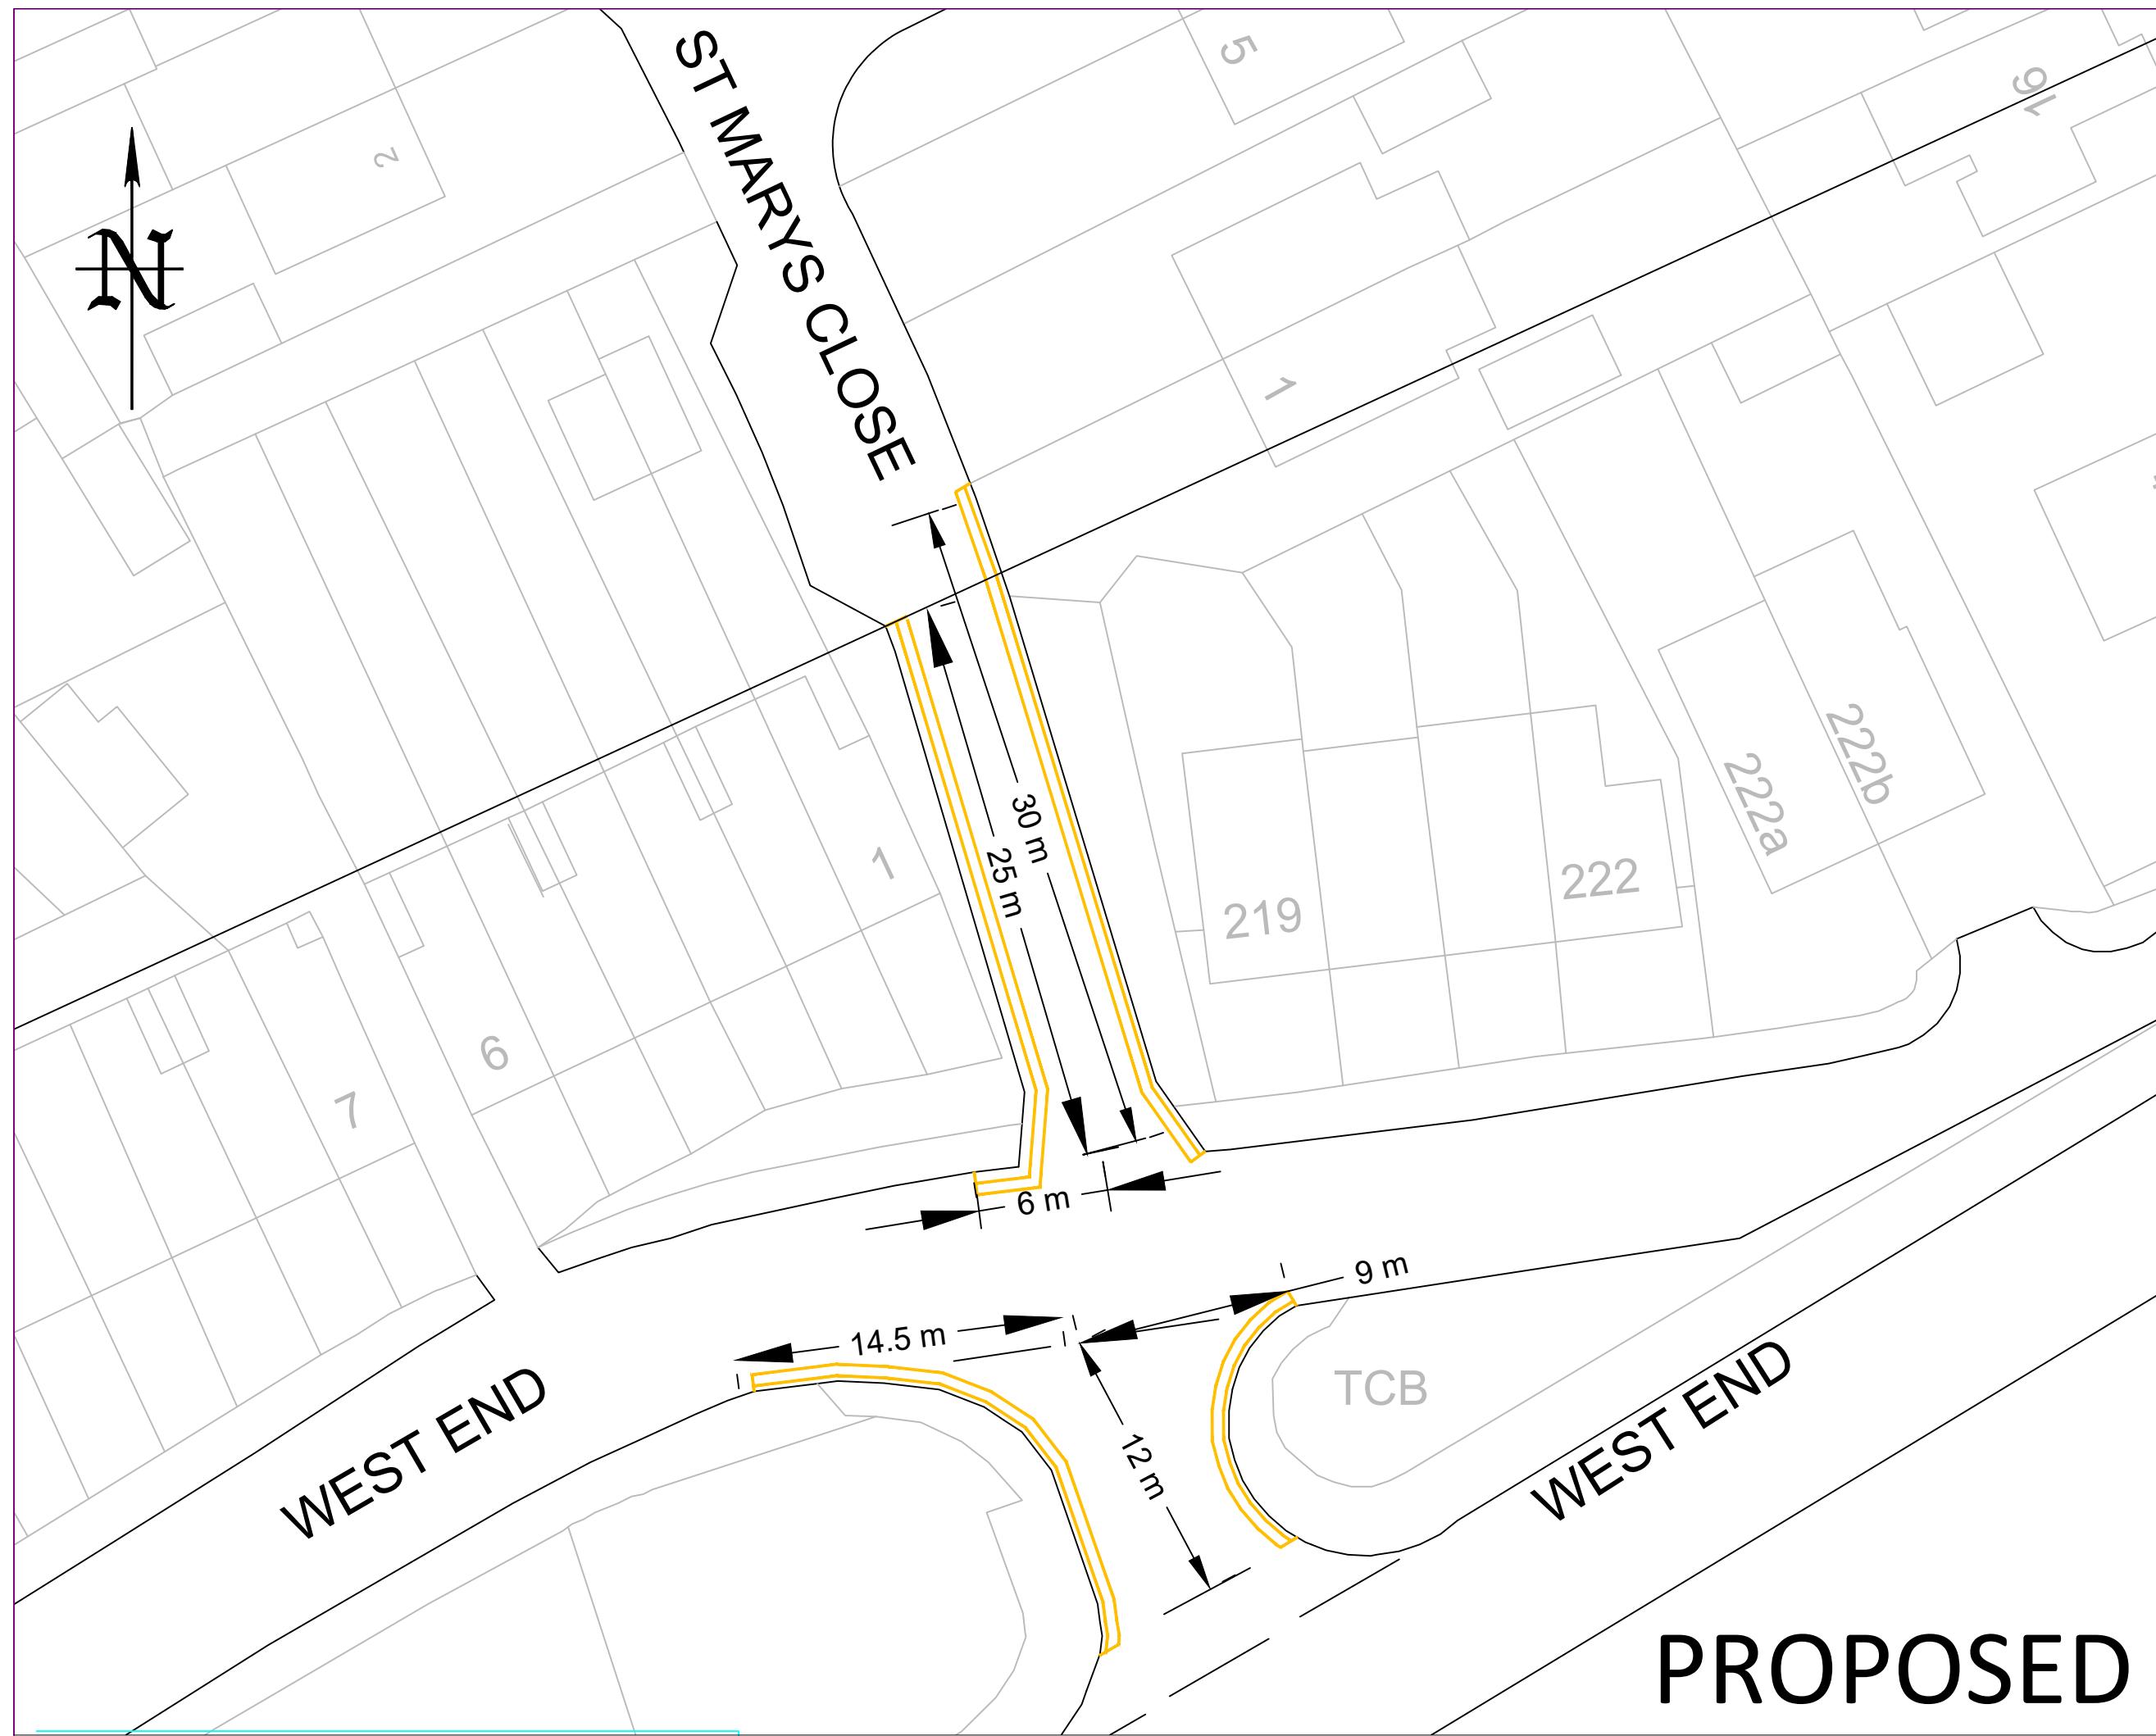

23/12/2025	First Issue	0	JB
DATE	AMENDMENTS	REV	BY



Traffic Management  
 BOROUGH HALL, CAULDWELL ST, BEDFORD, MK42 9AP  
 Tel. (01234) 267422

CLIENT  
 Environment  
 Cllr Request

SCHEME  
 St Marys Close  
 Elstow

DRAWING TITLE  
 Proposed "no waiting at any time"  
 Double Yellow Lines

DRG No.  
 1

DRG STATUS  
 Proposed

SCALE @ A3  
 NTS      DATE 23/12/2025      DRAWN JB      CHECKED AP/RW/DG