



**BEDFORD**  
BOROUGH COUNCIL

**BEDFORD BOROUGH COUNCIL**  
**(KEMPSTON) (PROHIBITION AND RESTRICTION OF WAITING AND LOADING**  
**AND PARKING PLACES) (CONSOLIDATION) ORDER 2018**  
**(AMENDMENT NO.14) ORDER 2022**

BEDFORD BOROUGH COUNCIL ("the Council") in exercise of the powers conferred by Sections 1(1), 2(1) to (3) and 4(2) of, and Part IV of Schedule 9 to, the Road Traffic Regulation Act 1984 as amended ("the Act") and of all other powers enabling them in that behalf, and after consultation with the Chief Officer of Police in accordance with Part III of Schedule 9 to the Act, hereby make the following Order:-

1. This Order may be cited as the "Bedford Borough Council (Kempston) (Prohibition and Restriction of Waiting and Loading and Parking Places) (Consolidation) Order 2018 (Amendment No.14) Order 2022" and shall come into force on 18<sup>th</sup> March 2022.
2. As from the date upon which this Order comes into force the provisions of the Bedford Borough Council (Kempston) (Prohibition and Restriction of Waiting and Loading and Parking Places) (Consolidation) Order 2018 as amended shall be varied as follows:
  - (i) The plan schedule reference "Grid Ref: F 37 Revision No: 0" shall be deleted and the plan schedule reference "Grid Ref: F 37 Revision No: 1" shall be inserted.
3. This Amendment shall be read and construed as one with the Bedford Borough Council (Kempston) (Prohibition and Restriction of Waiting and Loading and Parking Places) (Consolidation) Order 2018 as amended.

**THE COMMON SEAL of the  
BEDFORD BOROUGH COUNCIL**

was hereunto affixed this

17<sup>th</sup> day of March 2022

in the presence of:



A handwritten signature in blue ink, appearing to read 'D. Doorne'.

Authorised Signatory

**DAVID DOORNE**  
Team Leader (GPP&L)  
(Solicitor)

AUTHORITY FOR EXECUTION		
COUNCIL/COMMITTEE	MINUTE No.	DATE
DELEGATED POWER	By whom executed <b>ENVIRONMENT</b>	11/03/2022
	OFFICERS INITIALS	DATE
ORIGINATED AND CHECKED BY	<b>JH</b>	11/03/2022
APPROVED BY	<b>AP</b>	11/03/2022



**BEDFORD**  
BOROUGH COUNCIL




**BEDFORD BOROUGH COUNCIL**  
**(KEMPSTON) (PROHIBITION AND RESTRICTION OF WAITING AND LOADING**  
**AND PARKING PLACES) (CONSOLIDATION) ORDER 2018**  
**(AMENDMENT NO.14) ORDER 2022**

**STATEMENT OF REASONS**

Bedford Borough Council have received complaints about vehicles parking on High Street, Kempston, next to the junction with Guilas Close. The parked vehicles affect visibility and safety for vehicles exiting Guilas Close because they obscure the view of approaching traffic on High Street. This proposal aims to help resolve this issue by extending the existing double yellow lines by nine metres.



**KEY:**

-  Existing bus stop
-  Existing 75mm wide double yellow lines
-  Extended 75mm wide double yellow lines

**NOTES**

Extend existing 75mm wide double yellow lines by 9m, to Diagram 1018.1 of the Traffic Signs Regulations and General Directions 2016.



*SPD*

18/01/2022	Second Issue	1	GM
11/01/2022	First Issue	0	GM
DATE	AMENDMENTS	REV	BY



**Traffic Management**  
 BOROUGH HALL, CAULDWELL ST, BEDFORD, MK42 9AP  
 Tel. (01234) 267422

CLIENT  
**Environment**

SCHEME  
**High Street, Kempston**


DRAWING TITLE  
**Proposed Extension to Double Yellow Lines at Guilas Close Junction (Rev 1)**

DRG STATUS  
**Final**

SCALE @ A3	DATE	DRAWN	CHECKED
NTS	18/01/2022	GM	JH





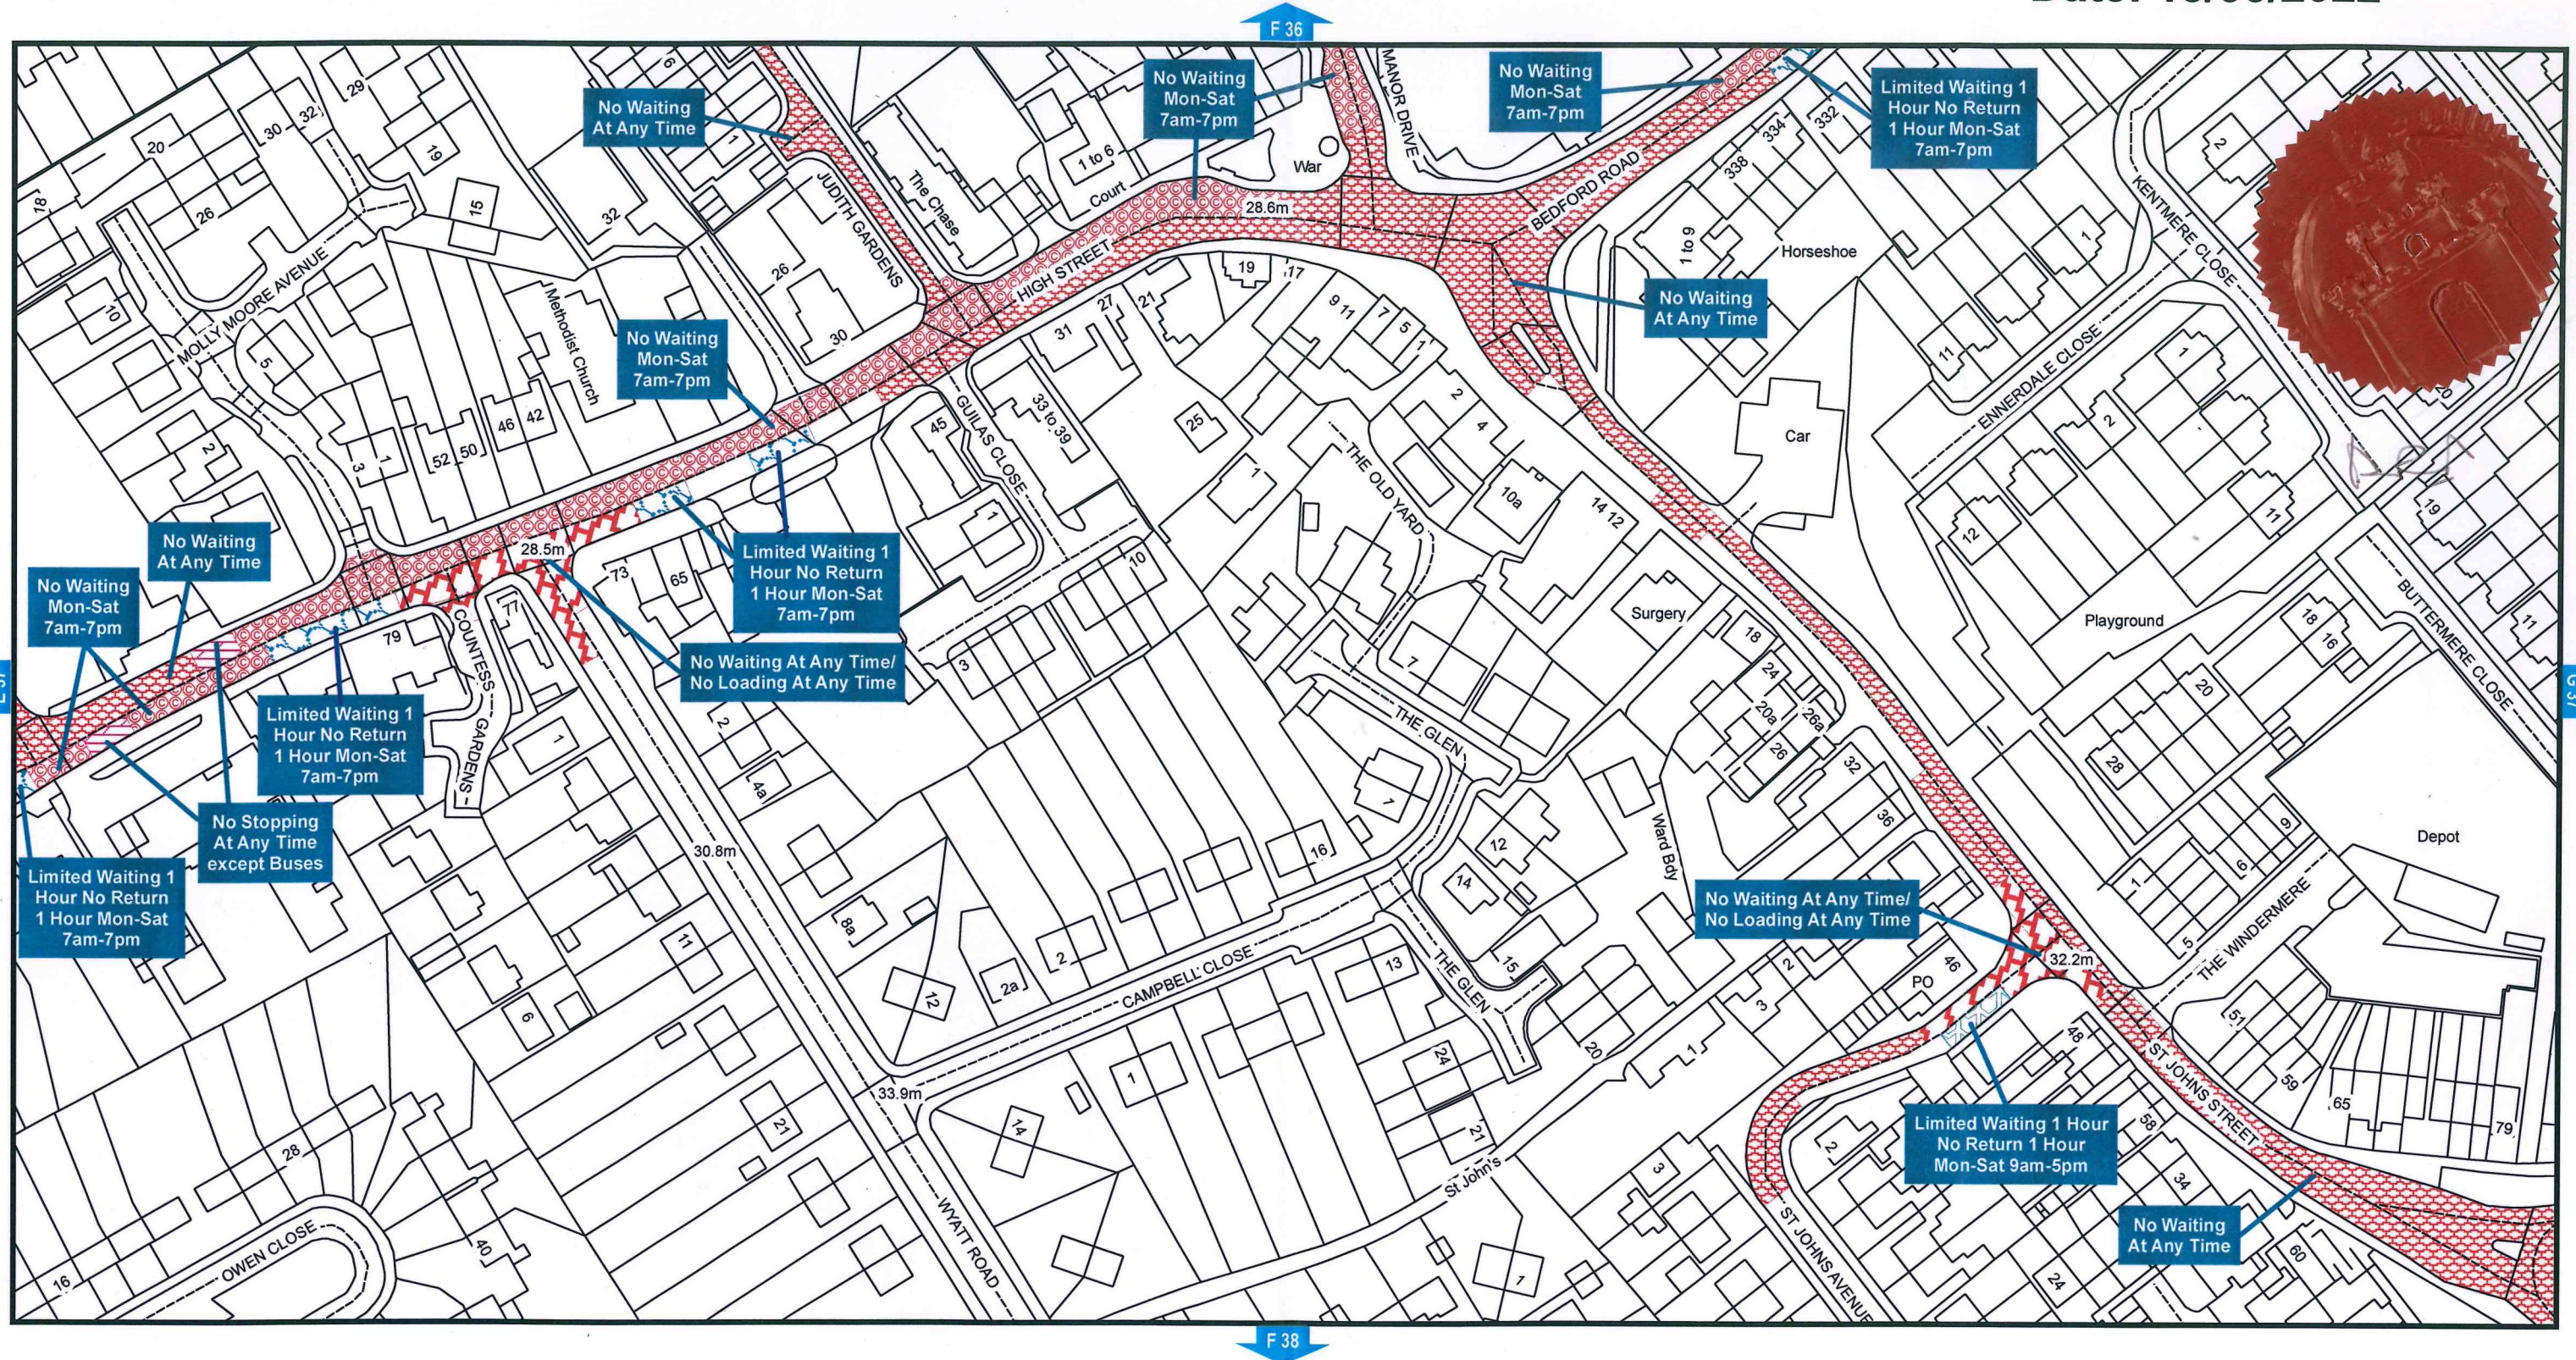

**Bedford Borough Council (Kempston) (Prohibition and Restriction of Waiting and Loading and Parking Places) (Consolidation) Order 2018**

**Bedford Borough Council  
Borough Hall  
Cauldwell Street  
Bedford MK42 9AP**

