



BEDFORD
BOROUGH COUNCIL

BEDFORD BOROUGH COUNCIL
(BEDFORD URBAN AREA (NORTH OF THE RIVER EXCLUDING QUEENS PARK
AND CPZ AREAS)) (PROHIBITION AND RESTRICTION OF WAITING AND
LOADING AND PARKING PLACES) ORDER 2009
(AMENDMENT NO.57) ORDER 2021

BEDFORD BOROUGH COUNCIL ("the Council") in exercise of the powers conferred by Sections 1(1), 2(1) to (3) and 4(2) of, and Part IV of Schedule 9 to, the Road Traffic Regulation Act 1984 ("the Act") and of all other powers enabling them in that behalf, and after consultation with the Chief Officer of Police in accordance with Part III of Schedule 9 to the Act, hereby make the following Order:-

1. This Order may be cited as the "Bedford Borough Council (Bedford Urban Area (North of the River Excluding Queens Park and CPZ Areas)) (Prohibition and Restriction of Waiting and Loading and Parking Places) Order 2009 (Amendment No.57) Order 2021" and shall come into force on 30th July 2021.
2. As from the date upon which this Order comes into force the provisions of the Bedford Borough Council (Bedford Urban Area (North of the River Excluding Queens Park and CPZ Areas)) (Prohibition and Restriction of Waiting and Loading and Parking Places) Order 2009 as amended shall be varied as follows:
 - (i) The plan schedule reference "Grid Reference L 23 Revision No: 5" shall be deleted and the plan schedule reference "Grid Reference L 23 Revision No: 6" shall be inserted.
3. This Amendment shall be read and construed as one with the Bedford Borough Council (Bedford Urban Area (North of the River Excluding Queens Park and CPZ Areas)) (Prohibition and Restriction of Waiting and Loading and Parking Places) Order 2009 as amended.

**THE COMMON SEAL of the
BEDFORD BOROUGH COUNCIL**

was hereunto affixed this

28th day of July 2021

in the presence of:



DAVID DOORNE
Team Leader (GPP&L)
(Solicitor)



Authorised Signatory

AUTHORITY FOR EXECUTION		
COUNCIL/COMMITTEE	MINUTE No.	DATE
DELEGATED POWER	By whom executed ENVIRONMENT	22/07/2021
	OFFICERS INITIALS	DATE
ORIGINATED AND CHECKED BY	JH	22/07/2021
APPROVED BY	AP	22/07/2021



BEDFORD
BOROUGH COUNCIL

BEDFORD BOROUGH COUNCIL

**(BEDFORD URBAN AREA (NORTH OF THE RIVER EXCLUDING QUEENS PARK
AND CPZ AREAS)) (PROHIBITION AND RESTRICTION OF WAITING AND
LOADING AND PARKING PLACES) ORDER 2009
(AMENDMENT NO.57) ORDER 2021**

STATEMENT OF REASONS

Bedford Borough Council has received complaints about inconsiderate parking at the junction of St Georges Road and St Augustines Road, Bedford. This Order aims to address concerns raised about visibility and safety being affected by parked vehicles at this location.


Proposed

KEY:



Proposed double yellow line junction protection measures.

1. All dimensions to be site measured. No scaling is to be carried out from this drawing.
2. All works to be carried out to the Specification for Highway Works.
3. Diagram numbers shown refer to The Traffic Signs Regulations and General Directions 2016. All signs and road markings to be designed in accordance with that document unless stated otherwise.
4. Sign positions and markings to be agreed with Engineer or Clerk of Works on site.
5. Yellow lines to be 50mm wide and Primrose yellow in colour.

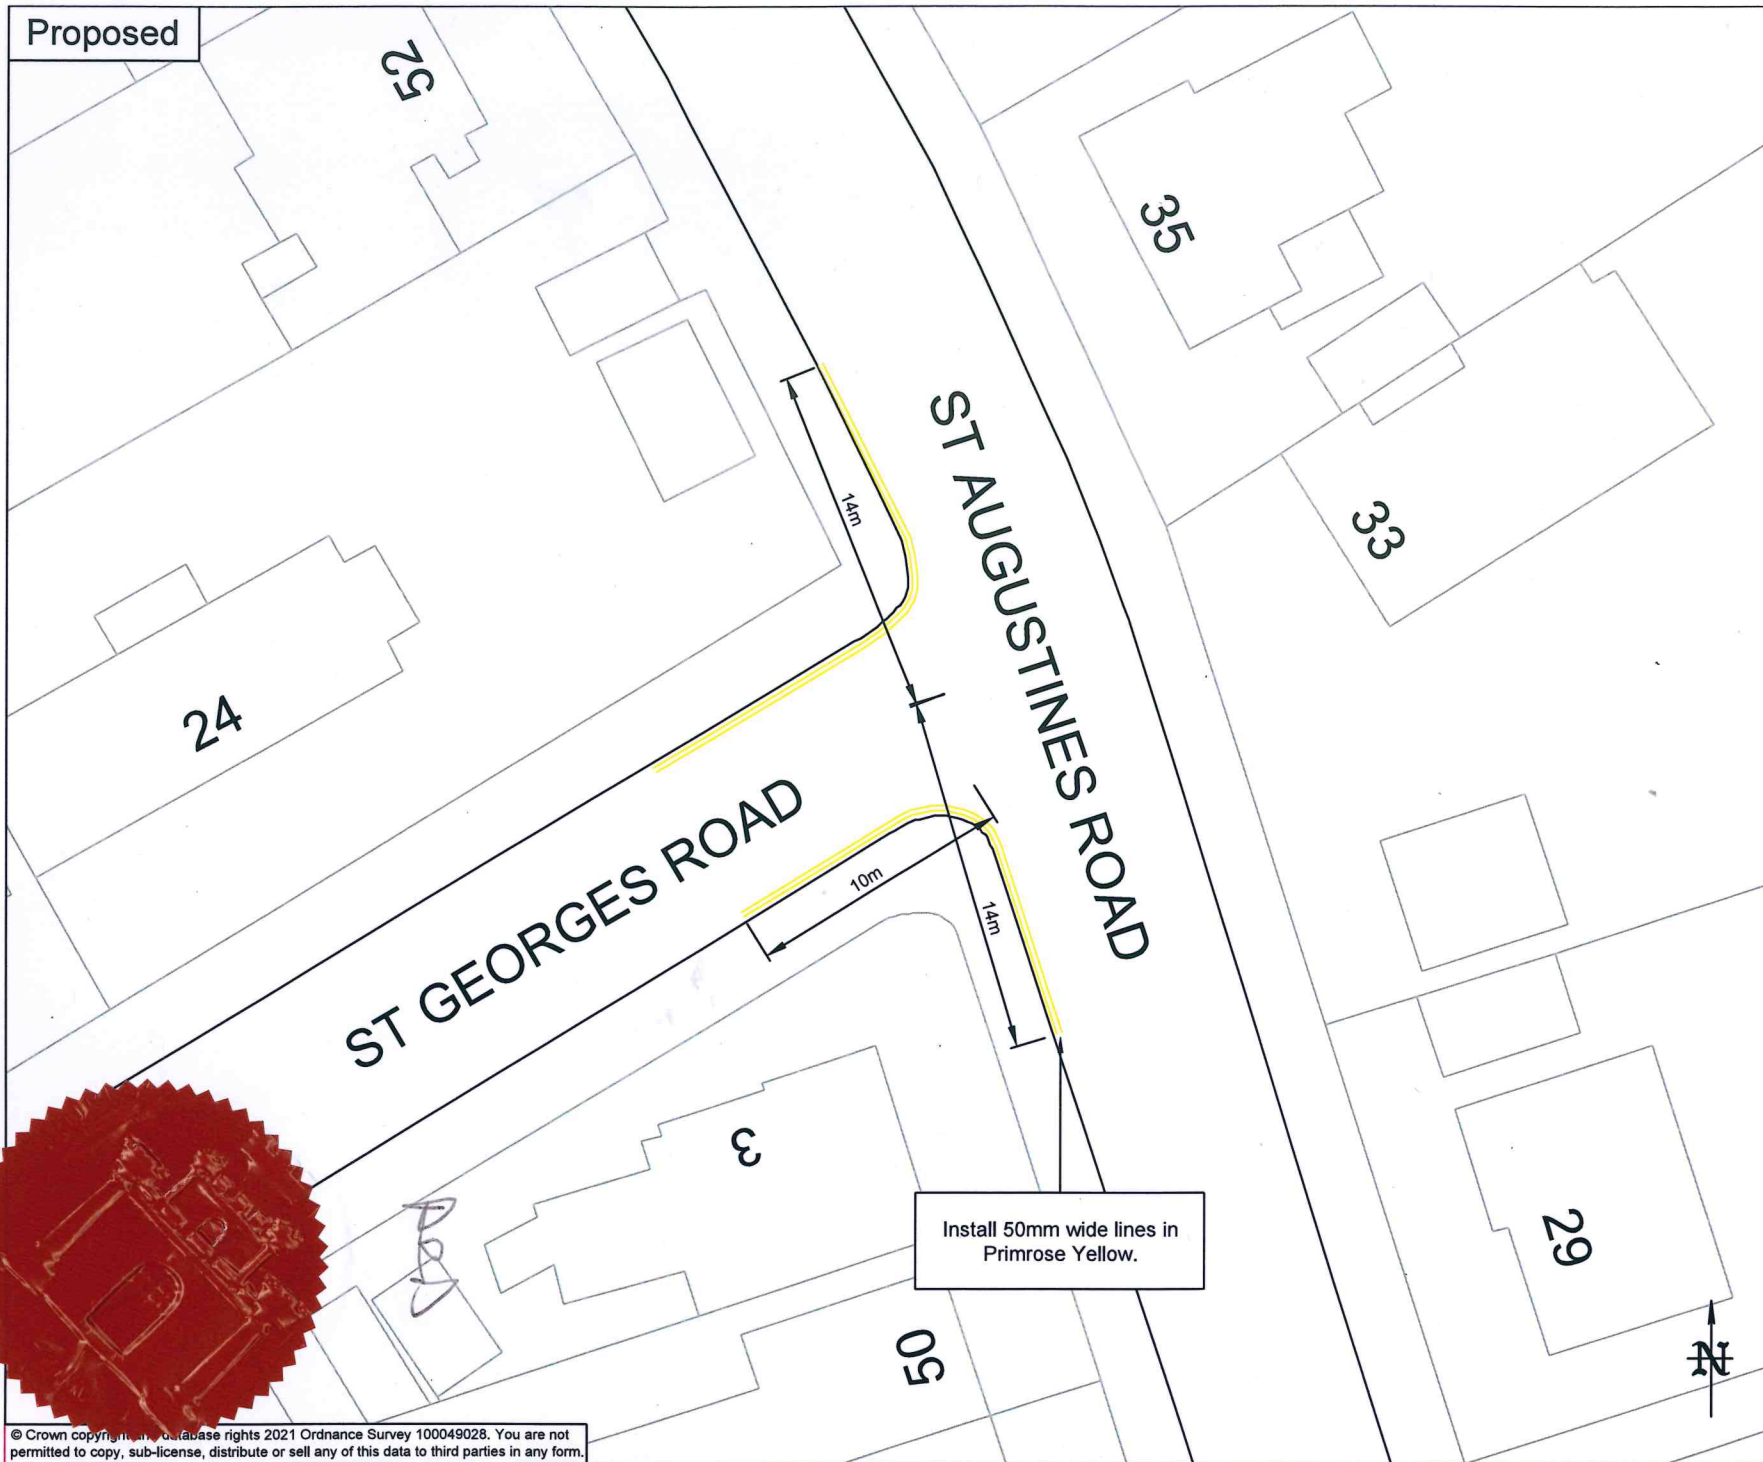

08/06/2021	First Issue	0	AM
DATE	AMENDMENTS	REV	BY



Traffic Management
BOROUGH HALL, CAULDWELL ST, BEDFORD, MK42 9AP
Tel. (01234) 267422

CLIENT
Environment


SCHEME
St Georges Road/St Augustines Road, Bedford


DRAWING TITLE
Proposed 'No waiting at any time' Restrictions (Double Yellow Lines)

DRG No.
CO16-SG-SA-DP-DYL-PROP

DRG STATUS
Consultation

SCALE @ A3	DATE	DRAWN	CHECKED
1:200	08/06/2021	AM	JH

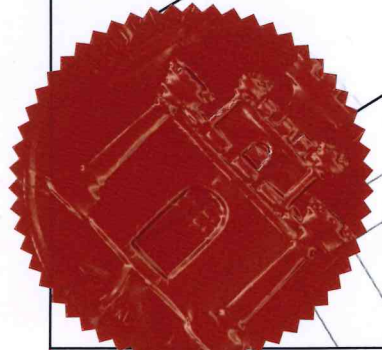

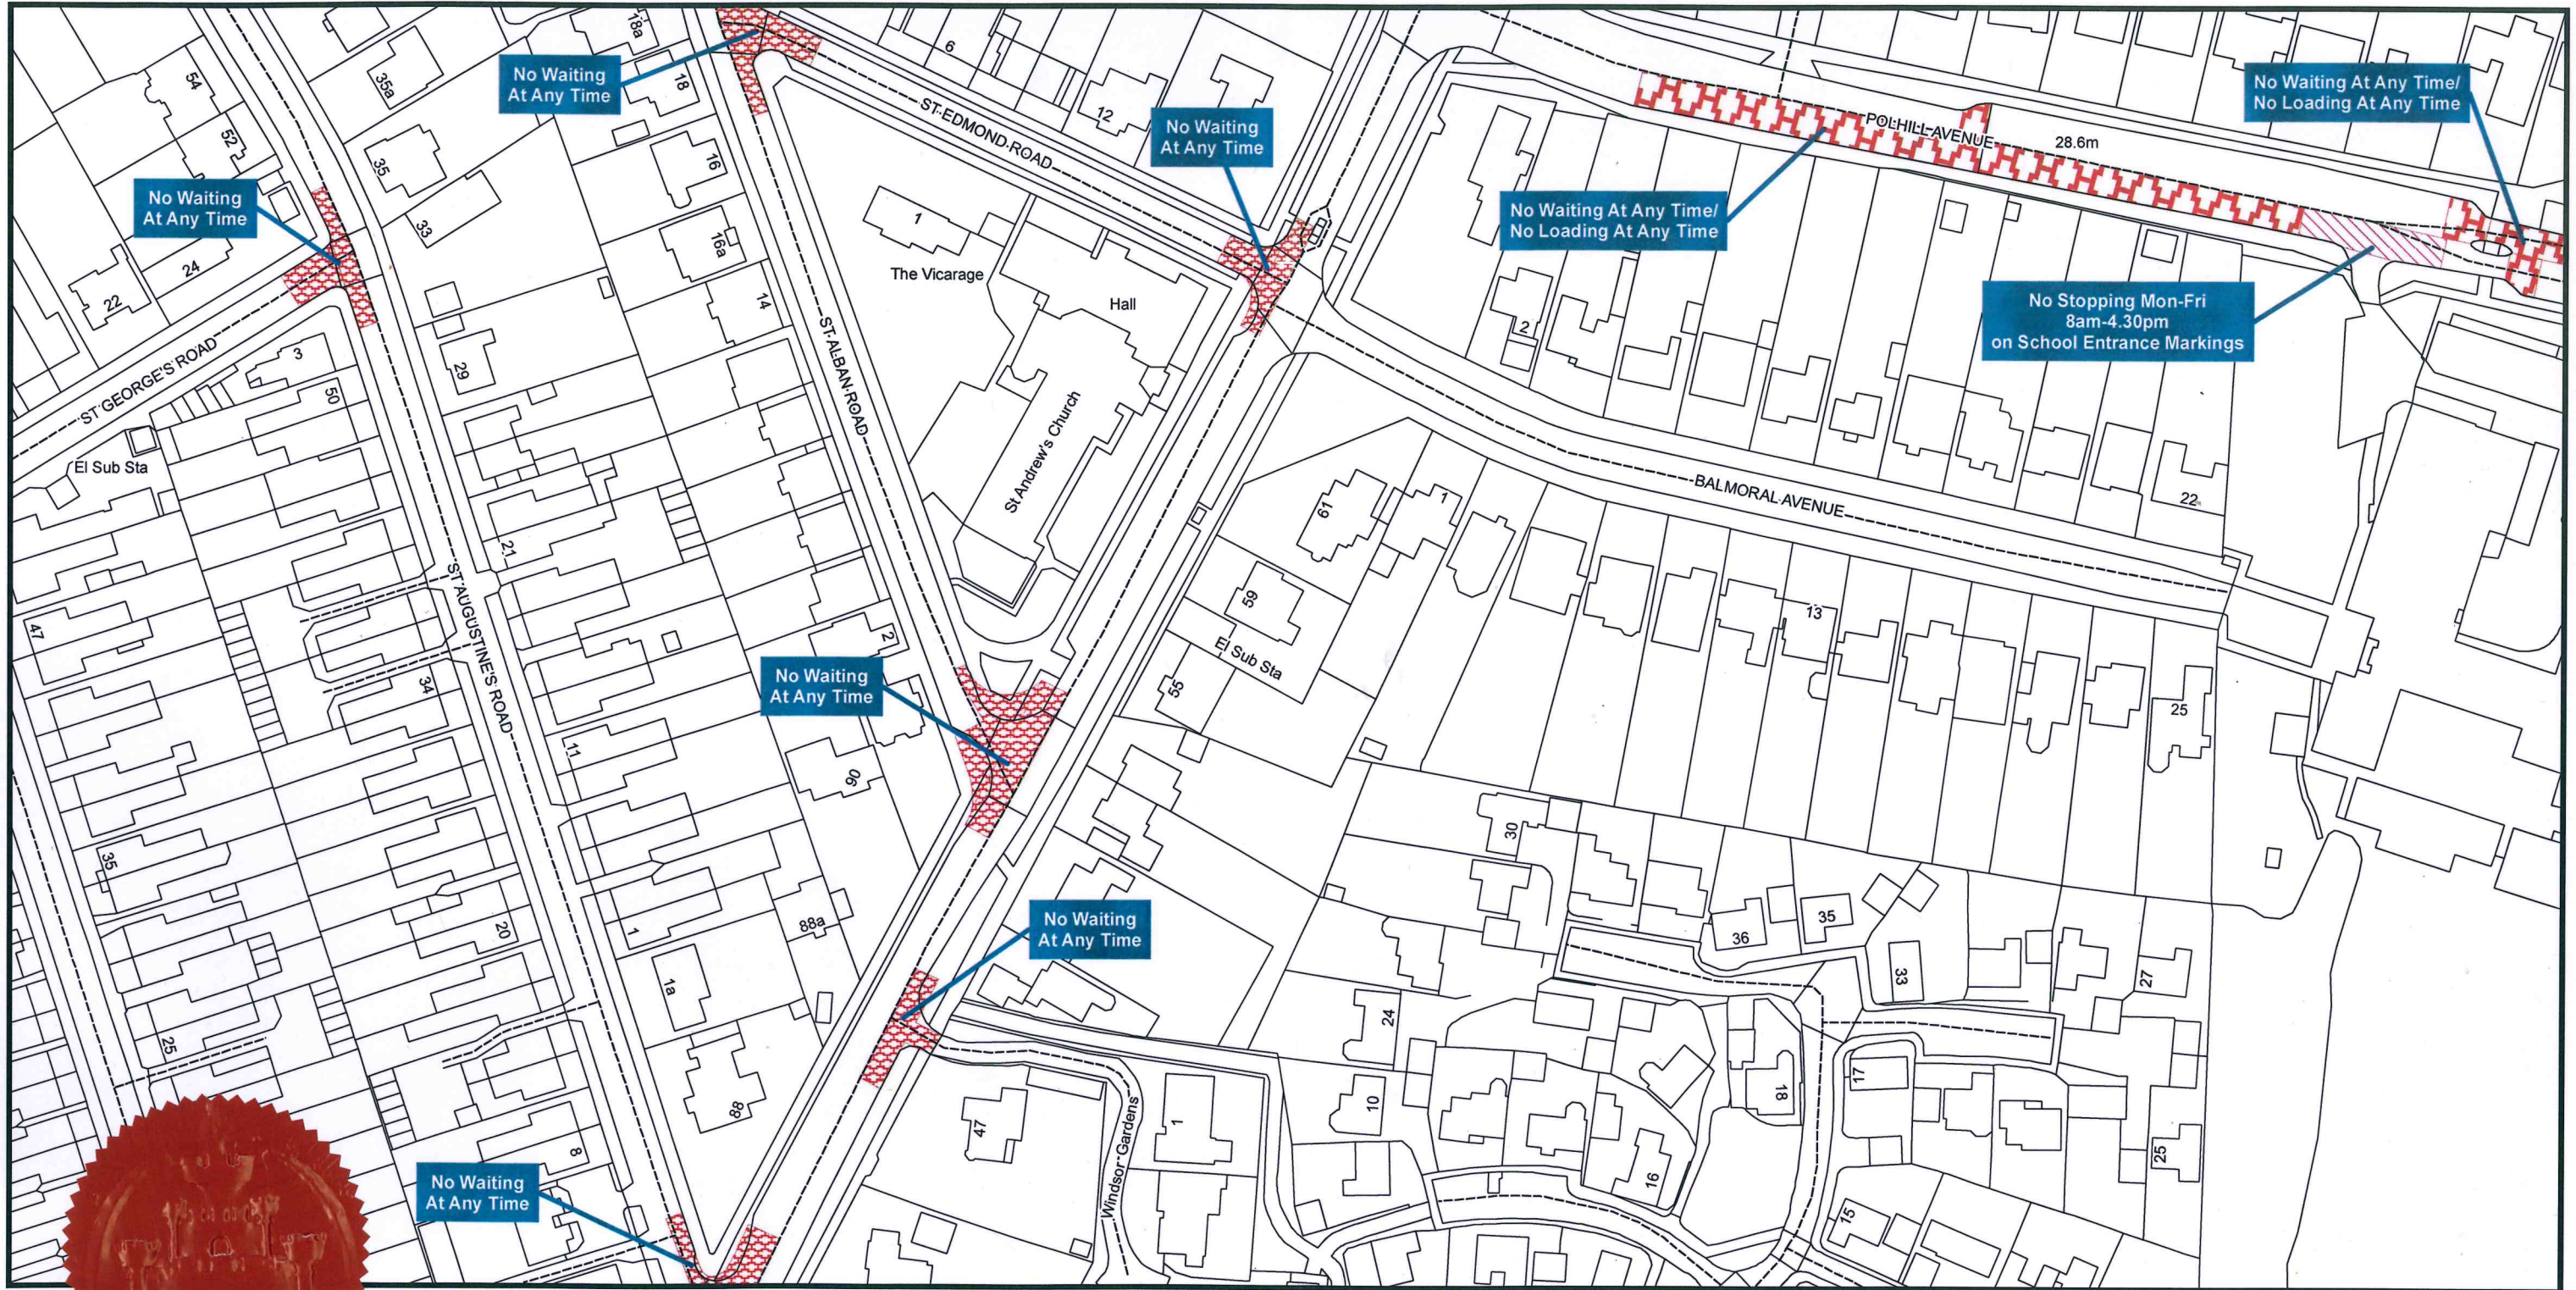

Bedford Borough Council (Bedford Urban Area (North of the River excluding Queens Park and CPZ areas)) (Prohibition and Restriction of Waiting and Loading and Parking Places) Order 2009

Bedford Borough Council
Borough Hall
Cauldwell Street
Bedford MK42 9AP

