



BEDFORD
BOROUGH COUNCIL

BEDFORD BOROUGH COUNCIL
(BEDFORD URBAN AREA (NORTH OF THE RIVER EXCLUDING QUEENS PARK
AND CPZ AREAS)) (PROHIBITION AND RESTRICTION OF WAITING AND
LOADING AND PARKING PLACES) ORDER 2009
(AMENDMENT NO.61) ORDER 2020

BEDFORD BOROUGH COUNCIL ("the Council") in exercise of the powers conferred by Sections 1(1), 2(1) to (3) and 4(2) of, and Part IV of Schedule 9 to, the Road Traffic Regulation Act 1984 ("the Act") and of all other powers enabling them in that behalf, and after consultation with the Chief Officer of Police in accordance with Part III of Schedule 9 to the Act, hereby make the following Order:-

1. This Order may be cited as the "Bedford Borough Council (Bedford Urban Area (North of the River Excluding Queens Park and CPZ Areas)) (Prohibition and Restriction of Waiting and Loading and Parking Places) Order 2009 (Amendment No.61) Order 2020" and shall come into force on 4th September 2020.
2. As from the date upon which this Order comes into force the provisions of the Bedford Borough Council (Bedford Urban Area (North of the River Excluding Queens Park and CPZ Areas)) (Prohibition and Restriction of Waiting and Loading and Parking Places) Order 2009 as amended shall be varied as follows:
 - (i) The plan schedule reference "Grid Reference K 13 Revision No: 1" shall be deleted and the plan schedule reference "Grid Reference K 13 Revision No: 2" shall be inserted.
3. This Amendment shall be read and construed as one with the Bedford Borough Council (Bedford Urban Area (North of the River Excluding Queens Park and CPZ Areas)) (Prohibition and Restriction of Waiting and Loading and Parking Places) Order 2009 as amended.

THE COMMON SEAL of the
BEDFORD BOROUGH COUNCIL

was hereunto affixed this
2nd day of September 2020
in the presence of:



David Boorne
DAVID BOORNE

Authorised Signatory

Sumit
TEAM LEADER (COPR)
LEGAL SERVICES
BEDFORD BOROUGH COUNCIL



BEDFORD
BOROUGH COUNCIL

BEDFORD BOROUGH COUNCIL
(BEDFORD URBAN AREA (NORTH OF THE RIVER EXCLUDING QUEENS PARK
AND CPZ AREAS)) (PROHIBITION AND RESTRICTION OF WAITING AND
LOADING AND PARKING PLACES) ORDER 2009
(AMENDMENT NO.61) ORDER 2020

STATEMENT OF REASONS

Bedford Borough Council has received a request to address concerns about inconsiderate parking on Ashmead Road, Bedford, that could cause poor visibility for highway users and compromised access for larger vehicles such as buses and those used by the emergency services. This proposal aims to help prevent that.


AUTHORITY FOR EXECUTION		
COUNCIL/COMMITTEE	MINUTE No.	DATE
DELEGATED POWER	By whom executed ENVIRONMENT	28/08/2020
	OFFICERS INITIALS	DATE
ORIGINATED AND CHECKED BY	JH	28/08/2020
APPROVED BY	AP	28/08/2020



Handwritten initials

**Proposed no waiting at
anytime restrictions
(Double yellow lines)**

**Existing no waiting at any
time restrictions to remain
(Double yellow lines)**

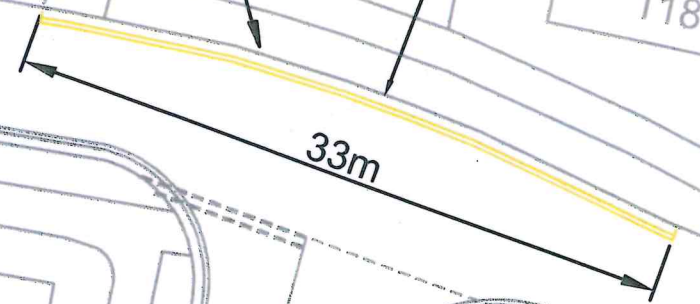

xx	First Issue	0	xx
DATE	AMENDMENTS	REV	BY



Highways
BOROUGH HALL, CAULDWELL ST, BEDFORD, MK42 9AP
Tel. (01234) 276213

CLIENT
Environment

SCHEME
**Ashmead Rd
Woodlands Estate, Bedford**

DRAWING TITLE
**Proposed no waiting at any
time (double yellow lines)**

DRG No.
C9001.C758


DRG STATUS
Consultation

SCALE @ A4	DATE	DRAWN	CHECKED
NTS	29/11/19	AK	AP

Grid Ref: K 13

Revision No: 2
Date: 04/09/2020

DED

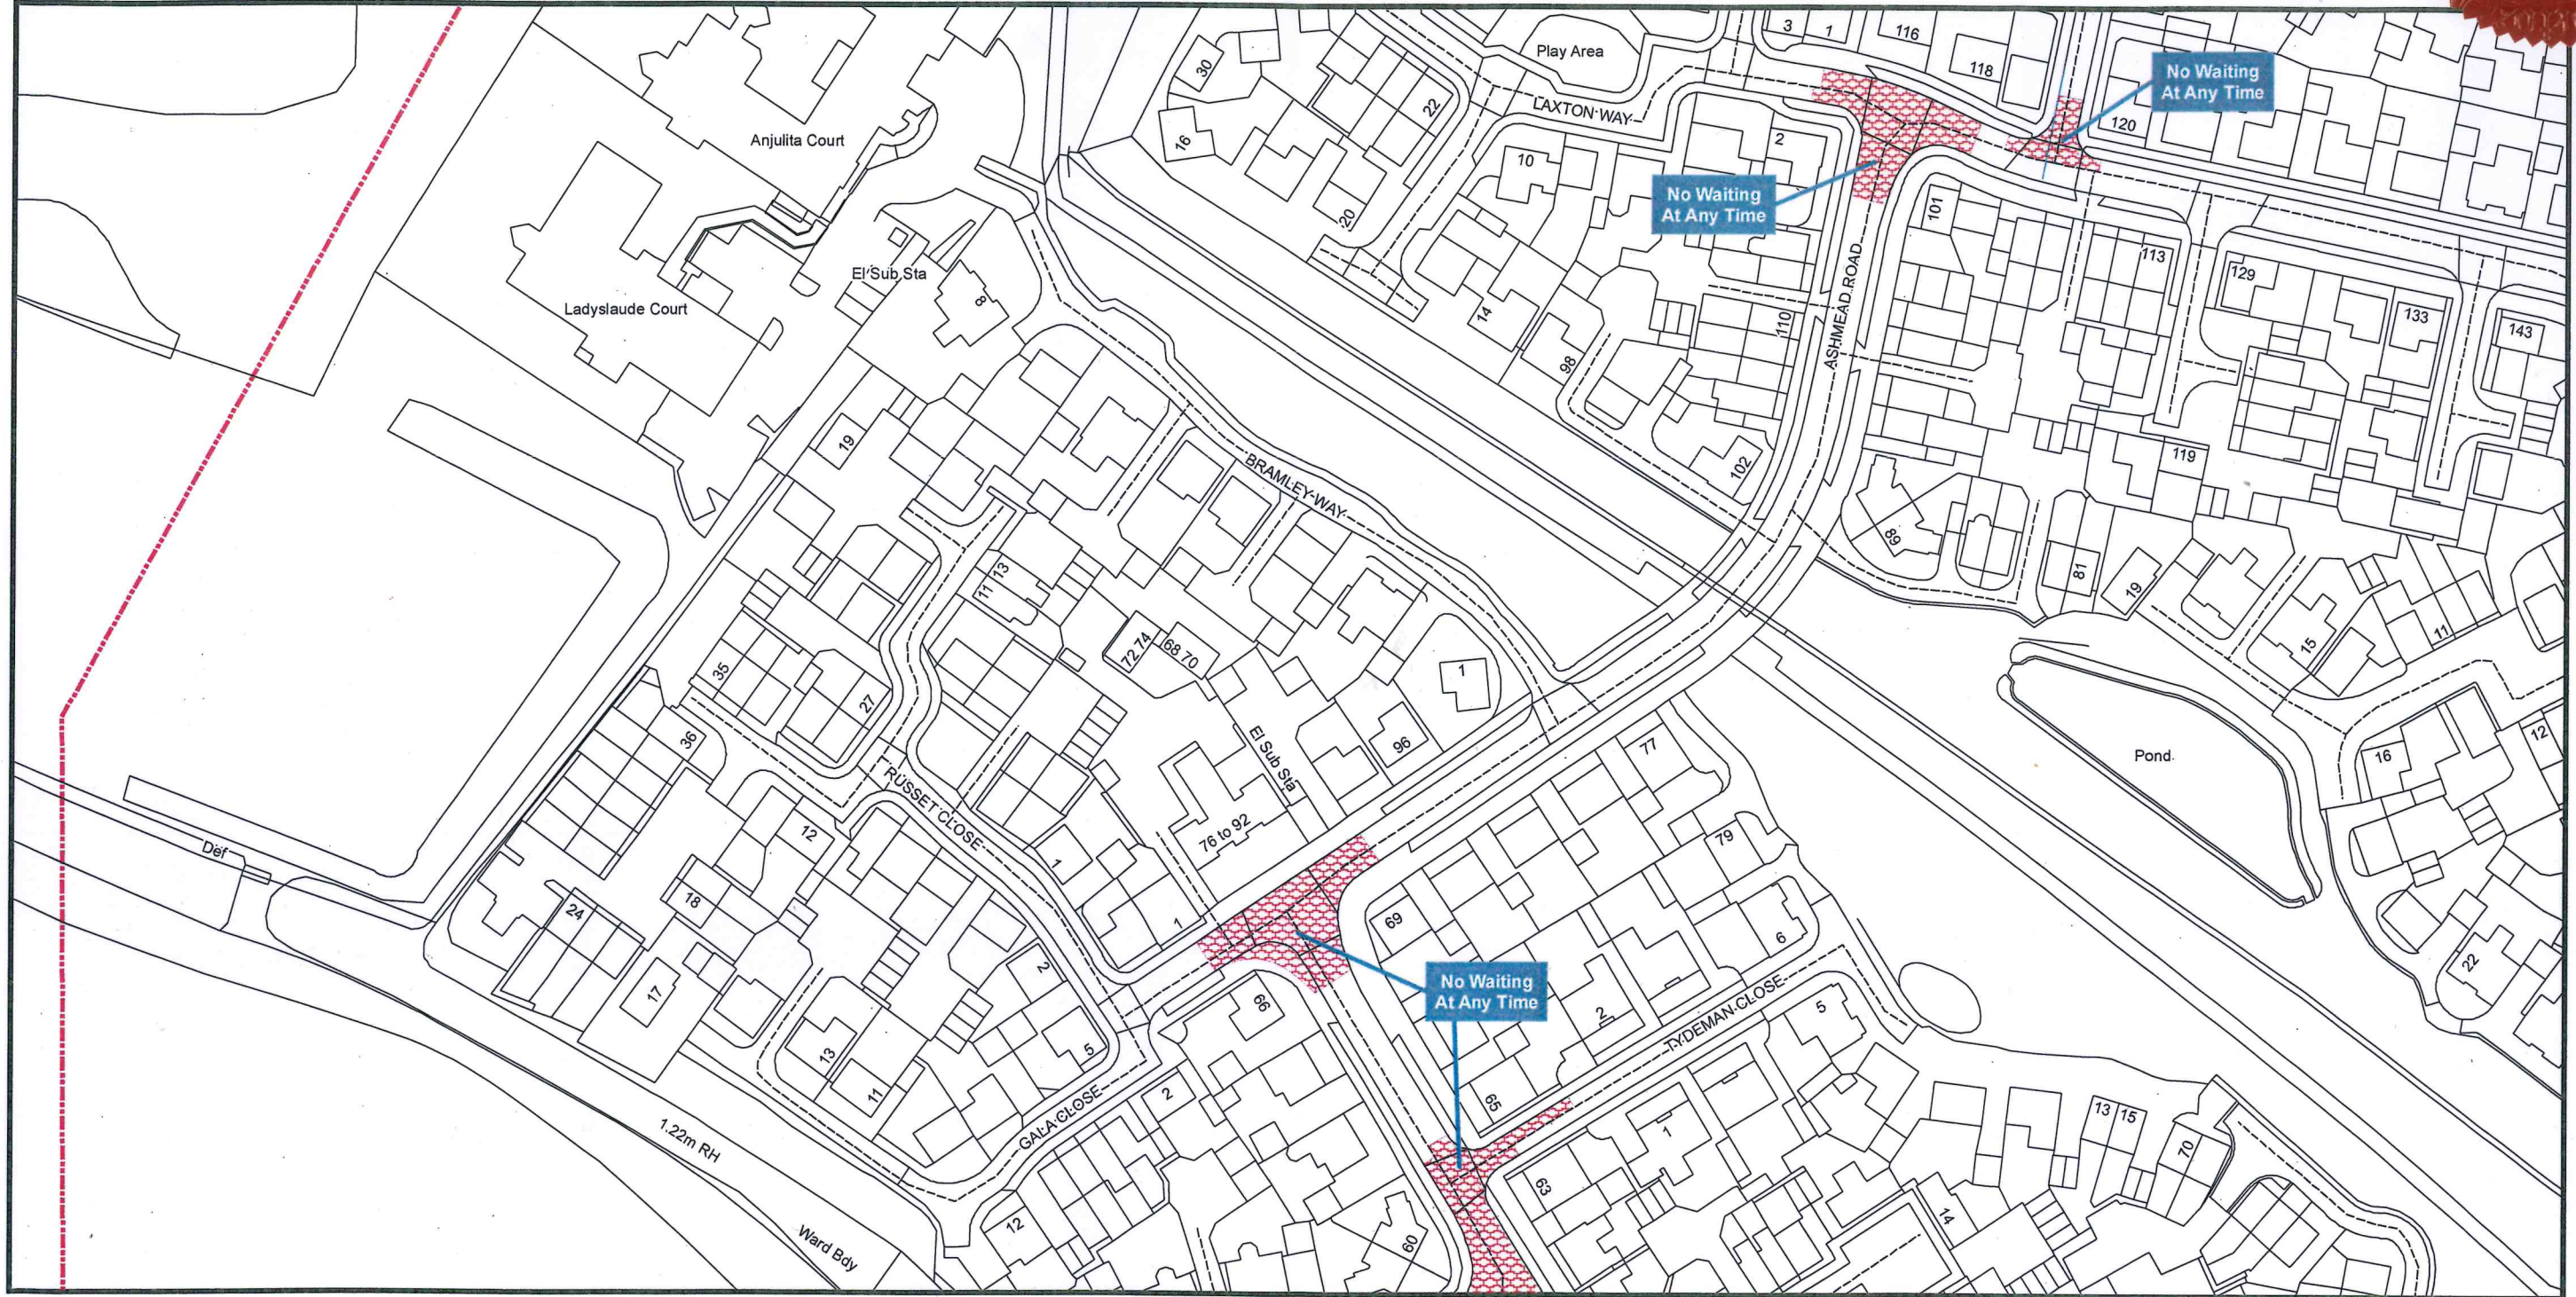

Bedford Borough Council (Bedford Urban Area (North of the River excluding Queens Park and CPZ areas)) (Prohibition and Restriction of Waiting and Loading and Parking Places) Order 2009

Bedford Borough Council
Borough Hall
Cauldwell Street
Bedford MK42 9AP



Reproduced from the Ordnance Survey map with the permission of Her Majesty's Stationary Office © Crown Copyright Licence No. LA077127 (2020). Unauthorised reproduction infringes Crown Copyright and may lead to prosecution or civil proceedings.

Scale - 1:1,250

