



# BEDFORD BOROUGH COUNCIL


**BEDFORD BOROUGH COUNCIL**  
**(KEMPSTON) (PROHIBITION AND RESTRICTION OF WAITING AND LOADING**  
**AND PARKING PLACES) (CONSOLIDATION) ORDER 2018**  
**(AMENDMENT NO.9) ORDER 2020**

BEDFORD BOROUGH COUNCIL ("the Council") in exercise of the powers conferred by Sections 1(1), 2(1) to (3) and 4(2) of, and Part IV of Schedule 9 to, the Road Traffic Regulation Act 1984 ("the Act") and of all other powers enabling them in that behalf, and after consultation with the Chief Officer of Police in accordance with Part III of Schedule 9 to the Act, hereby make the following Order:-

1. This Order may be cited as the "Bedford Borough Council (Kempston) (Prohibition and Restriction of Waiting and Loading and Parking Places) (Consolidation) Order 2018 (Amendment No.9) Order 2020" and shall come into force on 7<sup>th</sup> August 2020.
2. As from the date upon which this Order comes into force the provisions of the Bedford Borough Council (Kempston) (Prohibition and Restriction of Waiting and Loading and Parking Places) (Consolidation) Order 2018 as amended shall be varied as follows:
  - (i) The plan schedule reference "Grid Reference G 38 Revision No: 0" shall be deleted and the plan schedule reference "Grid Reference G 38 Revision No: 1" shall be inserted.
3. This Amendment shall be read and construed as one with the Bedford Borough Council (Kempston) (Prohibition and Restriction of Waiting and Loading and Parking Places) (Consolidation) Order 2018 as amended.

**THE COMMON SEAL of the  
BEDFORD BOROUGH COUNCIL**

was hereunto affixed this  
5<sup>th</sup> day of August 2020  
in the presence of:

  
DAVID DOORNE  
GPL SOLICITOR & TEAM LEADER



Authorised Signatory



# BEDFORD BOROUGH COUNCIL

**BEDFORD BOROUGH COUNCIL**  
**(KEMPSTON) (PROHIBITION AND RESTRICTION OF WAITING AND LOADING**  
**AND PARKING PLACES) (CONSOLIDATION) ORDER 2018**  
**(AMENDMENT NO.9) ORDER 2020**

**STATEMENT OF REASONS**

The proposed 'No waiting at anytime' restrictions (double yellow lines) are intended to prevent inconsiderate parking, to improve visibility at junctions, to improve general road safety and to assist the movement of traffic.

<b>AUTHORITY FOR EXECUTION</b>		
<b>COUNCIL/COMMITTEE</b>	<b>MINUTE No.</b>	<b>DATE</b>
<b>DELEGATED POWER</b>	By whom executed <b>ENVIRONMENT</b>	31/07/2020
	<b>OFFICERS INITIALS</b>	<b>DATE</b>
<b>ORIGINATED AND CHECKED BY</b>	<b>JH</b>	31/07/2020
<b>APPROVED BY</b>	<b>AP</b>	31/07/2020



PRINTS FROM THIS DRAWING ARE UNCONTROLLED UNLESS OTHERWISE STATED

A4

25.11.19	First Issue	0	RY
DATE	AMENDMENTS	REV	BY



**Highways**  
BOROUGH HALL, CAULDWELL ST, BEDFORD, MK42 9AP  
Tel. (01234) 267422

CLIENT  
**Environment**

SCHEME  
**Highfield Road, Kempston  
Bedford**


DRAWING TITLE  
**Proposed Introduction of  
Waiting Restrictions**

DRG No.  
**C9001.C748**

DRG STATUS  
**Consultation**

SCALE @ A4	DATE	DRAWN	CHECKED
NTS	21/11/19	RY	AK



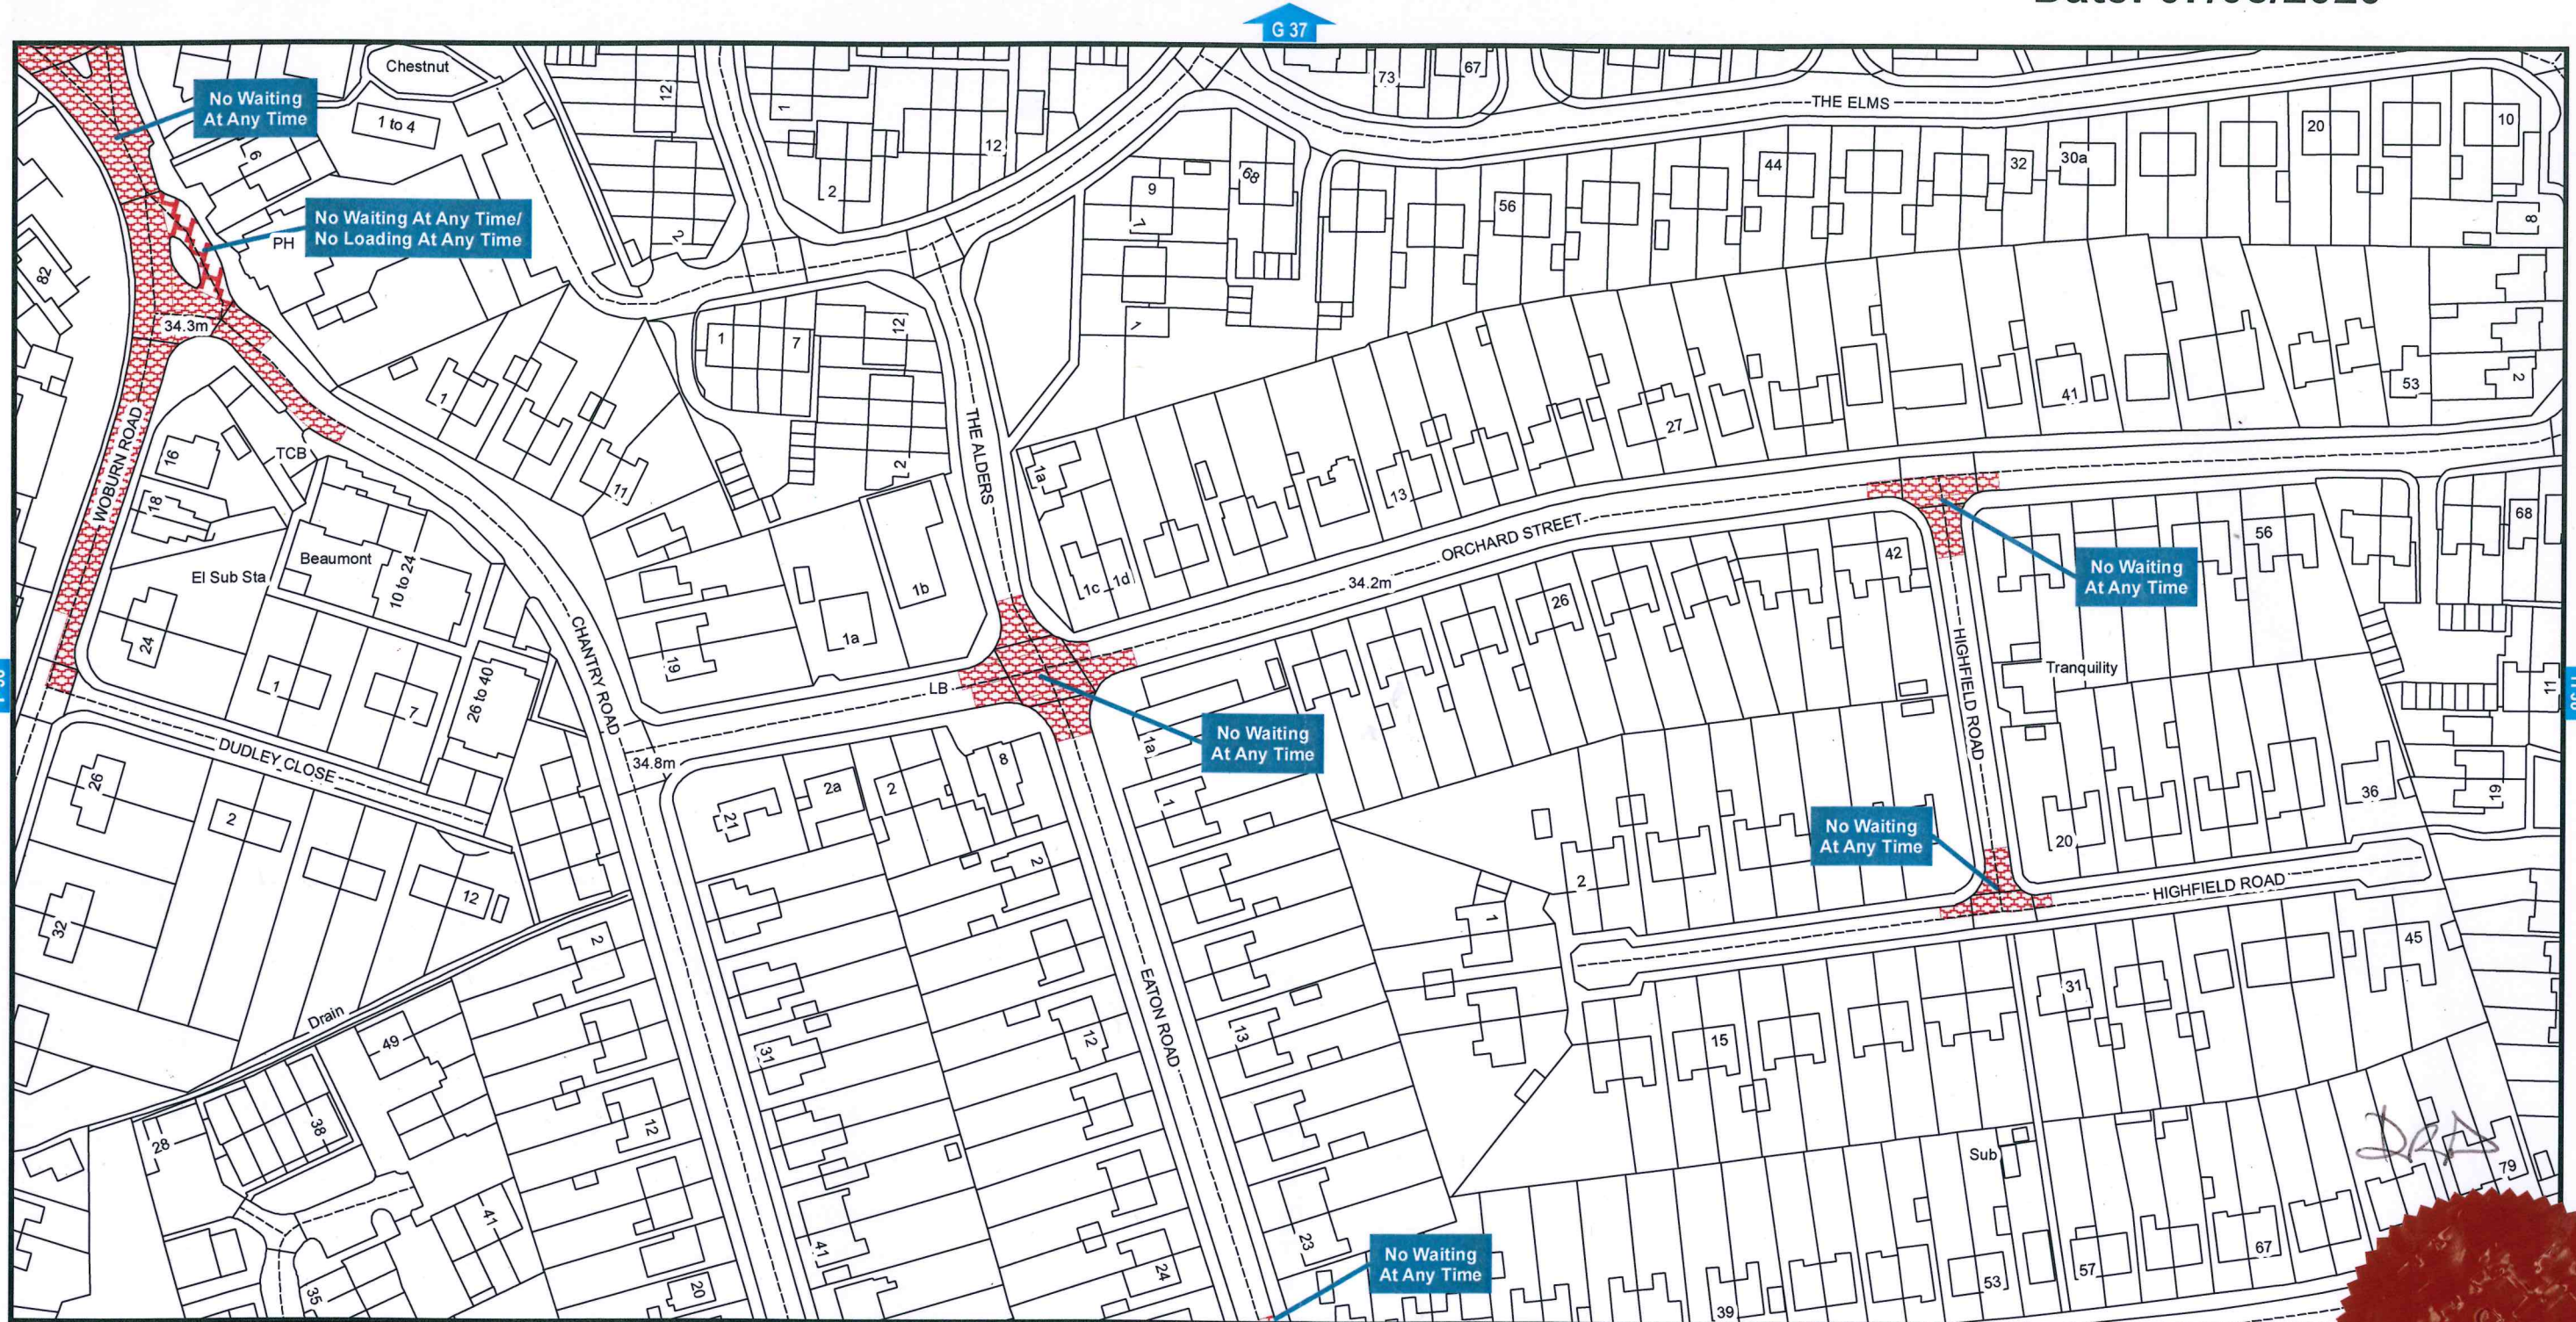

**Bedford Borough Council (Kempston) (Prohibition  
and Restriction of Waiting and Loading and Parking Places)  
(Consolidation) Order 2018**



Bedford Borough  
Borough Hall  
Cauldwell Street  
Bedford MK42 9AP

