



BEDFORD
BOROUGH COUNCIL

BEDFORD BOROUGH COUNCIL
(KEMPSTON) (PROHIBITION AND RESTRICTION OF WAITING AND LOADING
AND PARKING PLACES) (CONSOLIDATION) ORDER 2018
(AMENDMENT NO.6) ORDER 2019

BEDFORD BOROUGH COUNCIL (“the Council”) in exercise of their powers under Sections 1(1), 2(1) to (3), 4(2) and Part IV of Schedule 9 of the Road Traffic Regulation Act 1984 (“the Act”) and of all other enabling powers and after consultation with the Chief Officer of Bedfordshire Police in accordance with Part III of Schedule 9 to the Act hereby makes the following Order:-

1. This Order may be cited as the “Bedford Borough Council (Kempston) (Prohibition and Restriction of Waiting and Loading and Parking Places) (Consolidation) Order 2018 (Amendment No.6) Order 2019” and shall come into force on 12th September 2019.

2. As from the date upon which this Order comes into force the provisions of the “Bedford Borough Council (Kempston) (Prohibition and Restriction of Waiting and Loading and Parking Places) (Consolidation) Order 2018 as amended” shall be varied as follows:
 - (i) The plan schedule reference “Grid Reference G 40 Revision No: 0” shall be deleted and the plan schedule reference “Grid Reference G 40 Revision No: 1” shall be inserted.

 - (ii) The plan schedule reference “Grid Reference G 41 Revision No: 0” shall be deleted and the plan schedule reference “Grid Reference G 41 Revision No: 1” shall be inserted.

3. This Amendment shall be read and construed as one with Bedford Borough Council (Kempston) (Prohibition and Restriction of Waiting and Loading and Parking Places) (Consolidation) Order 2018.

**THE COMMON SEAL of the
BEDFORD BOROUGH COUNCIL**
was hereunto affixed this
6th day of September 2019
in the presence of:



A handwritten signature in black ink, appearing to read 'S Lyons', written over a faint horizontal line.

Susan E Lyons
Chief Officer Legal & Democratic Services
Solicitor

Authorised Signatory

AUTHORITY FOR EXECUTION		
COUNCIL/COMMITTEE	MINUTE No.	DATE
DELEGATED POWER	By whom executed ENVIRONMENT	04/09/2019
	OFFICERS INITIALS	DATE
ORIGINATED AND CHECKED BY	JH	04/09/2019
APPROVED BY		4/9/19




BEDFORD
BOROUGH COUNCIL

**BEDFORD BOROUGH COUNCIL
(KEMPSTON) (PROHIBITION AND RESTRICTION OF WAITING AND LOADING
AND PARKING PLACES) (CONSOLIDATION) ORDER 2018
(AMENDMENT NO.6) ORDER 2019**

STATEMENT OF REASONS

Bedford Borough Council has received a request to introduce parking restrictions in Chantry Road, Kempston. The proposal is in response to concerns raised over inconsiderate parking affecting safety on the road network.

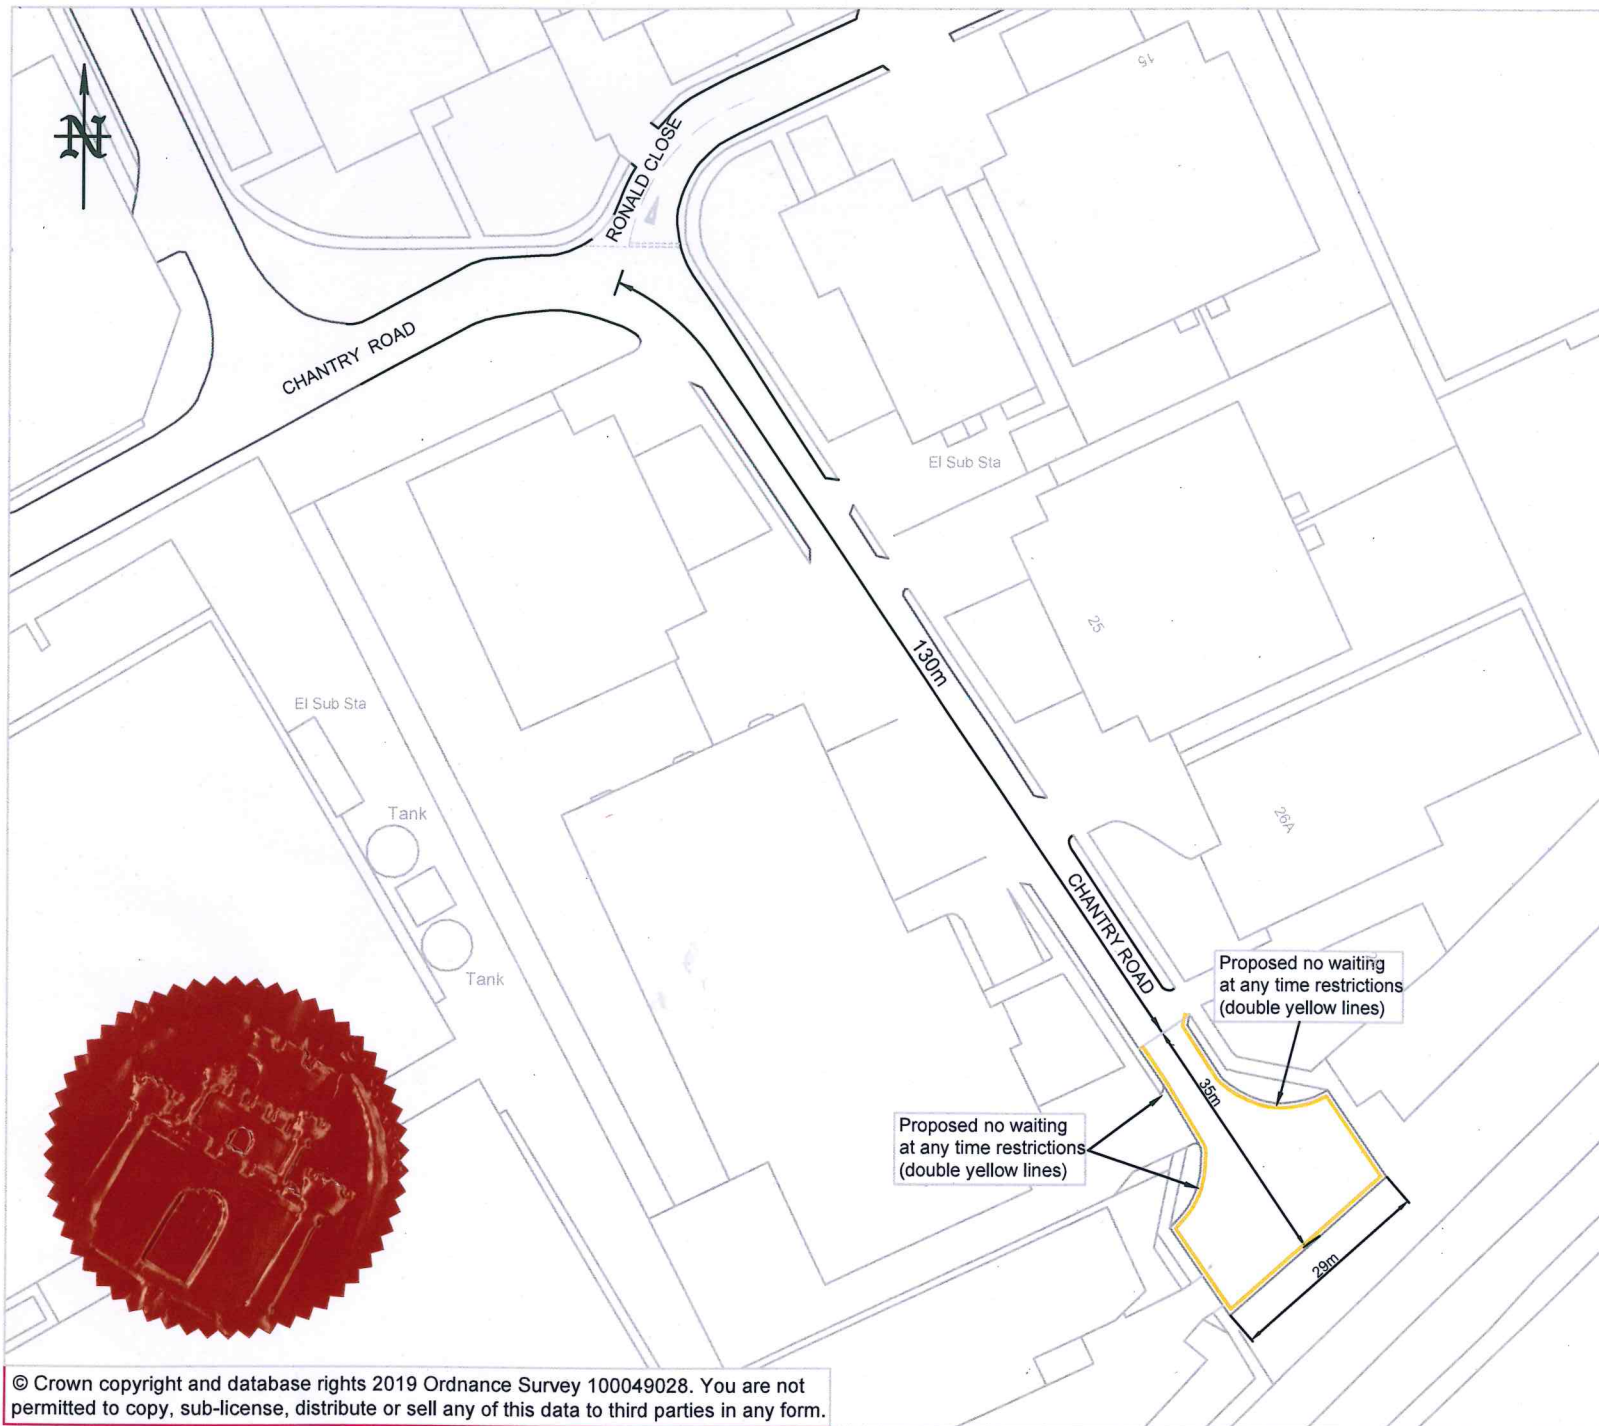

xx	First Issue	0	xx
DATE	AMENDMENTS	REV	BY



BEDFORD
BOROUGH COUNCIL

Highways
BOROUGH HALL, CAULDWELL ST, BEDFORD, MK42 9AP
Tel. (01234) 276213

CLIENT
Environment


SCHEME
**Chantry Road,
Kempston**

DRAWING TITLE
**Proposed No Waiting At Any
Time (Double Yellow Lines)**

DRG No.
C9001.C727

DRG STATUS
Consultation

SCALE @ A4	DATE	DRAWN	CHECKED
NTS	July 2019	NP	JH

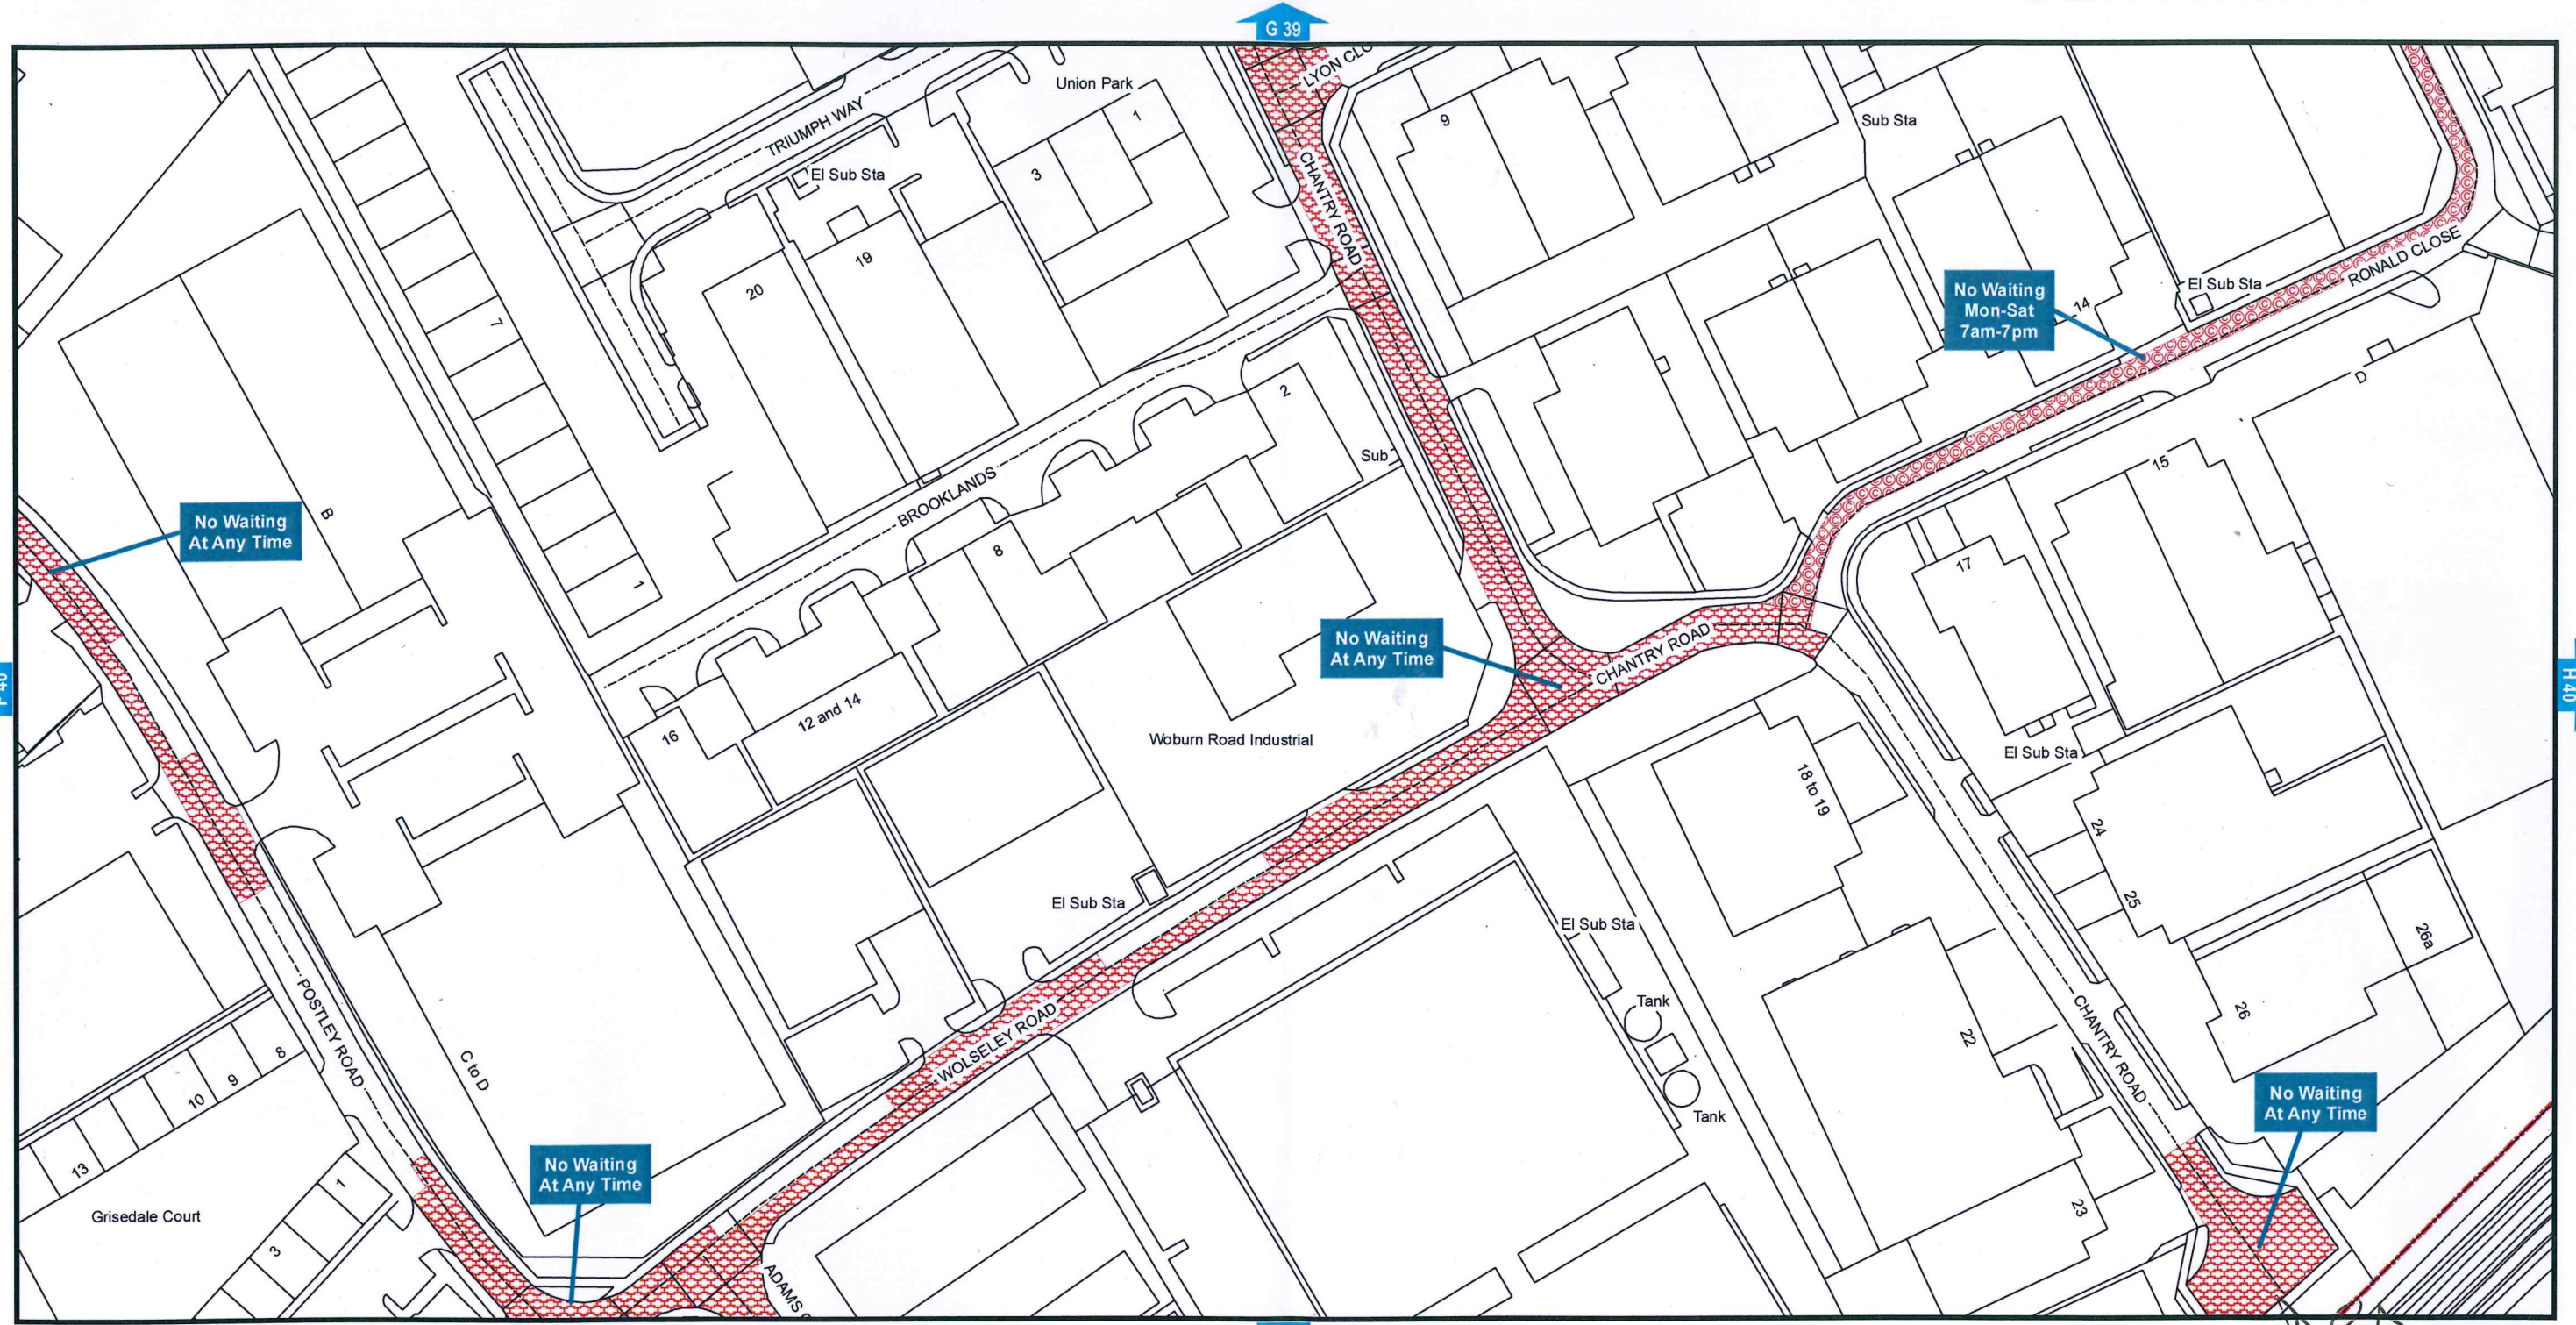

Bedford Borough Council (Kempston) (Prohibition and Restriction of Waiting and Loading and Parking Places) (Consolidation) Order 2018




Bedford Borough
Borough Hall
Cauldwell Street
Bedford MK42



Grid Ref: G 41

Revision No: 1
Date: 12/09/2019

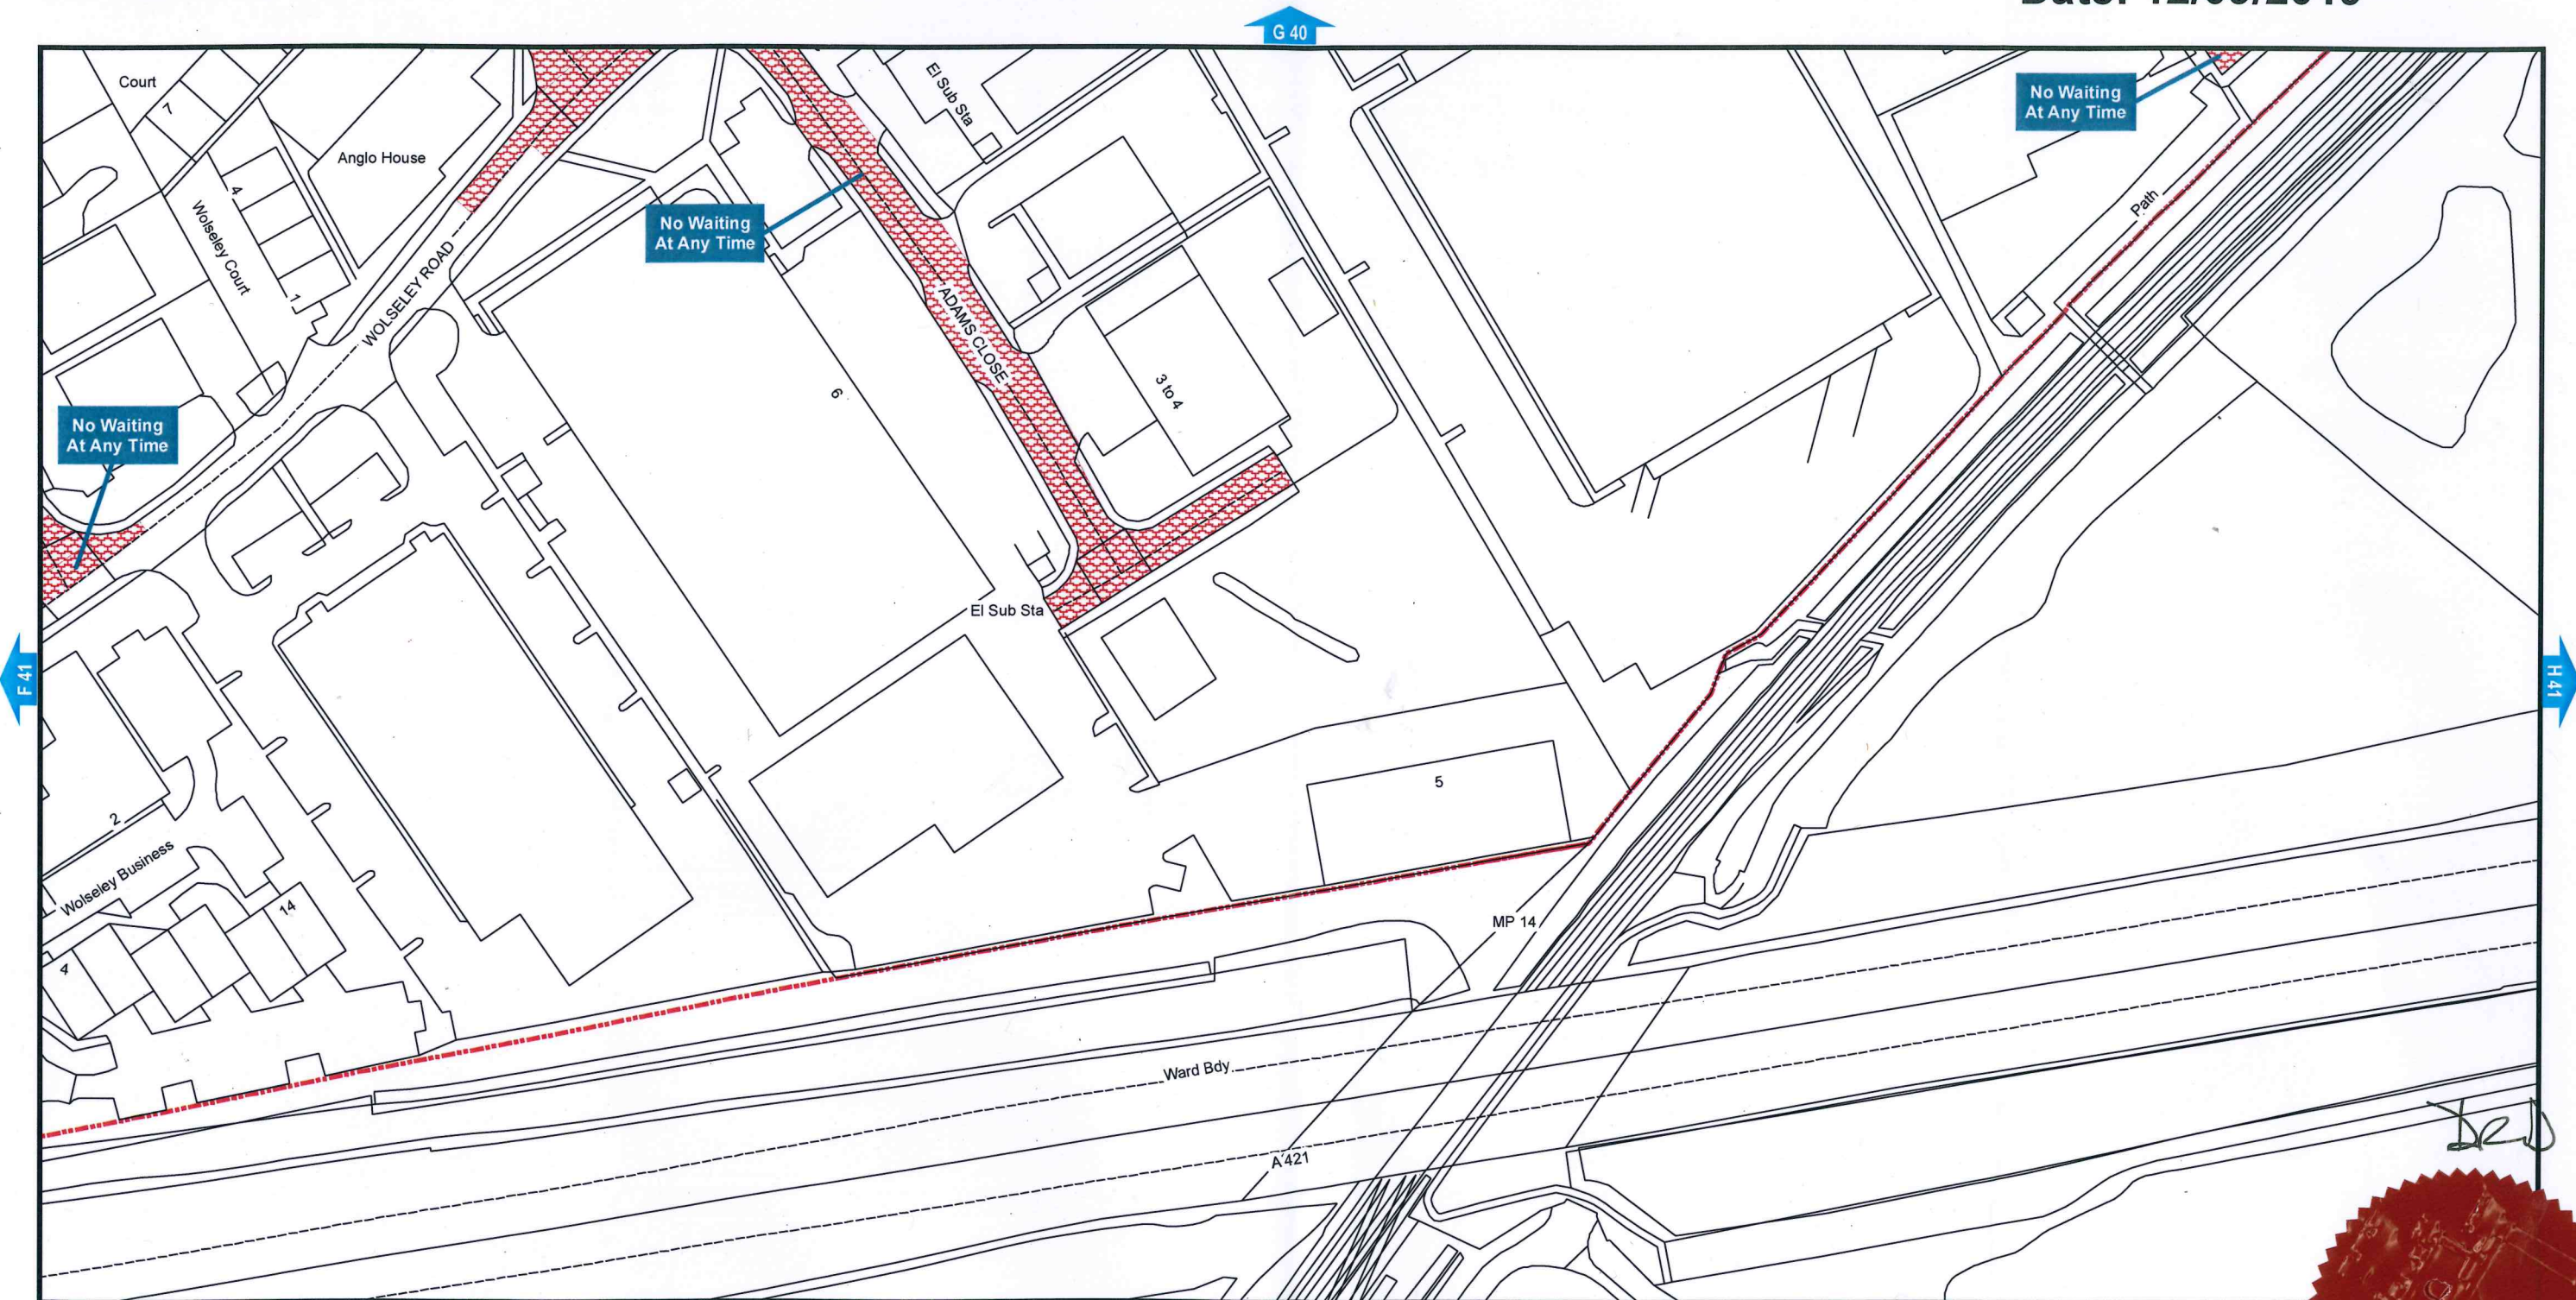

**Bedford Borough Council (Kempston) (Prohibition
and Restriction of Waiting and Loading and Parking Places)
(Consolidation) Order 2018**



Bedford Borough
Borough Hall
Cauldwell Street
Bedford MK42 9AP



Reproduced from the Ordnance Survey map with the permission of Her Majesty's Stationary Office © Crown Copyright Licence
No. LA077127 (2018). Unauthorised reproduction infringes Crown Copyright and may lead to prosecution or civil proceedings.

Scale - 1:1,250 @ A3

