



**BEDFORD**  
BOROUGH COUNCIL

**BEDFORD BOROUGH COUNCIL**  
**(KEMPSTON) (PROHIBITION AND RESTRICTION OF WAITING AND LOADING**  
**AND PARKING PLACES) (CONSOLIDATION) ORDER 2018**  
**(AMENDMENT NO.4) ORDER 2019**

BEDFORD BOROUGH COUNCIL ("the Council") in exercise of their powers under Sections 1(1), 2(1) to (3), 4(2) and Part IV of Schedule 9 of the Road Traffic Regulation Act 1984 ("the Act") and of all other enabling powers and after consultation with the Chief Officer of Bedfordshire Police in accordance with Part III of Schedule 9 to the Act hereby makes the following Order:-

- 1) This Order may be cited as the "Bedford Borough Council (Kempston) (Prohibition and Restriction of Waiting and Loading and Parking Places) (Consolidation) Order 2018 (Amendment No.4) Order 2019" and shall come into force on 18<sup>th</sup> July 2019.
- 2) As from the date upon which this Order comes into force, the provision of the "Bedford Borough Council (Kempston) (Prohibition and Restriction of Waiting and Loading and Parking Places) (Consolidation) Order 2018 as amended" shall be varied as follows:
  - (i) The plan schedule reference "Grid Reference F 41 Revision No: 0" shall be deleted and the plan schedule reference "Grid Reference F 41 Revision No: 1" shall be inserted.
- 3) This Amendment shall be read and construed as one with the "Bedford Borough Council (Kempston) (Prohibition and Restriction of Waiting and Loading and Parking Places) (Consolidation) Order 2018".

**THE COMMON SEAL of the**  
**BEDFORD BOROUGH COUNCIL**  
was hereunto affixed this  
12<sup>th</sup> day of July 2019  
in the presence of:



~~Barbara Morris, SUE LYONS - AUTHORIZED SIGNATORY~~  
~~Assistant Chief Executive (Law and Governance) and Solicitor to the Council~~




# BEDFORD BOROUGH COUNCIL


## STATEMENT OF REASONS

Bedford Borough Council has received a request from the local businesses to address inconsiderate parking occurring in Singer Way, Kempston.

The concerns relate to vehicles frequently parking near to access points which makes access/egress difficult.

To encourage motorists to park more considerately, it is necessary to introduce parking restrictions at these locations.

AUTHORITY FOR EXECUTION		
COUNCIL/COMMITTEE	MINUTE No.	DATE
DELEGATED POWER	By whom executed <b>ENVIRONMENT</b>	09/07/2019
	OFFICERS INITIALS	DATE
ORIGINATED AND CHECKED BY	<b>NP</b>	09/07/2019
APPROVED BY		10/7/19

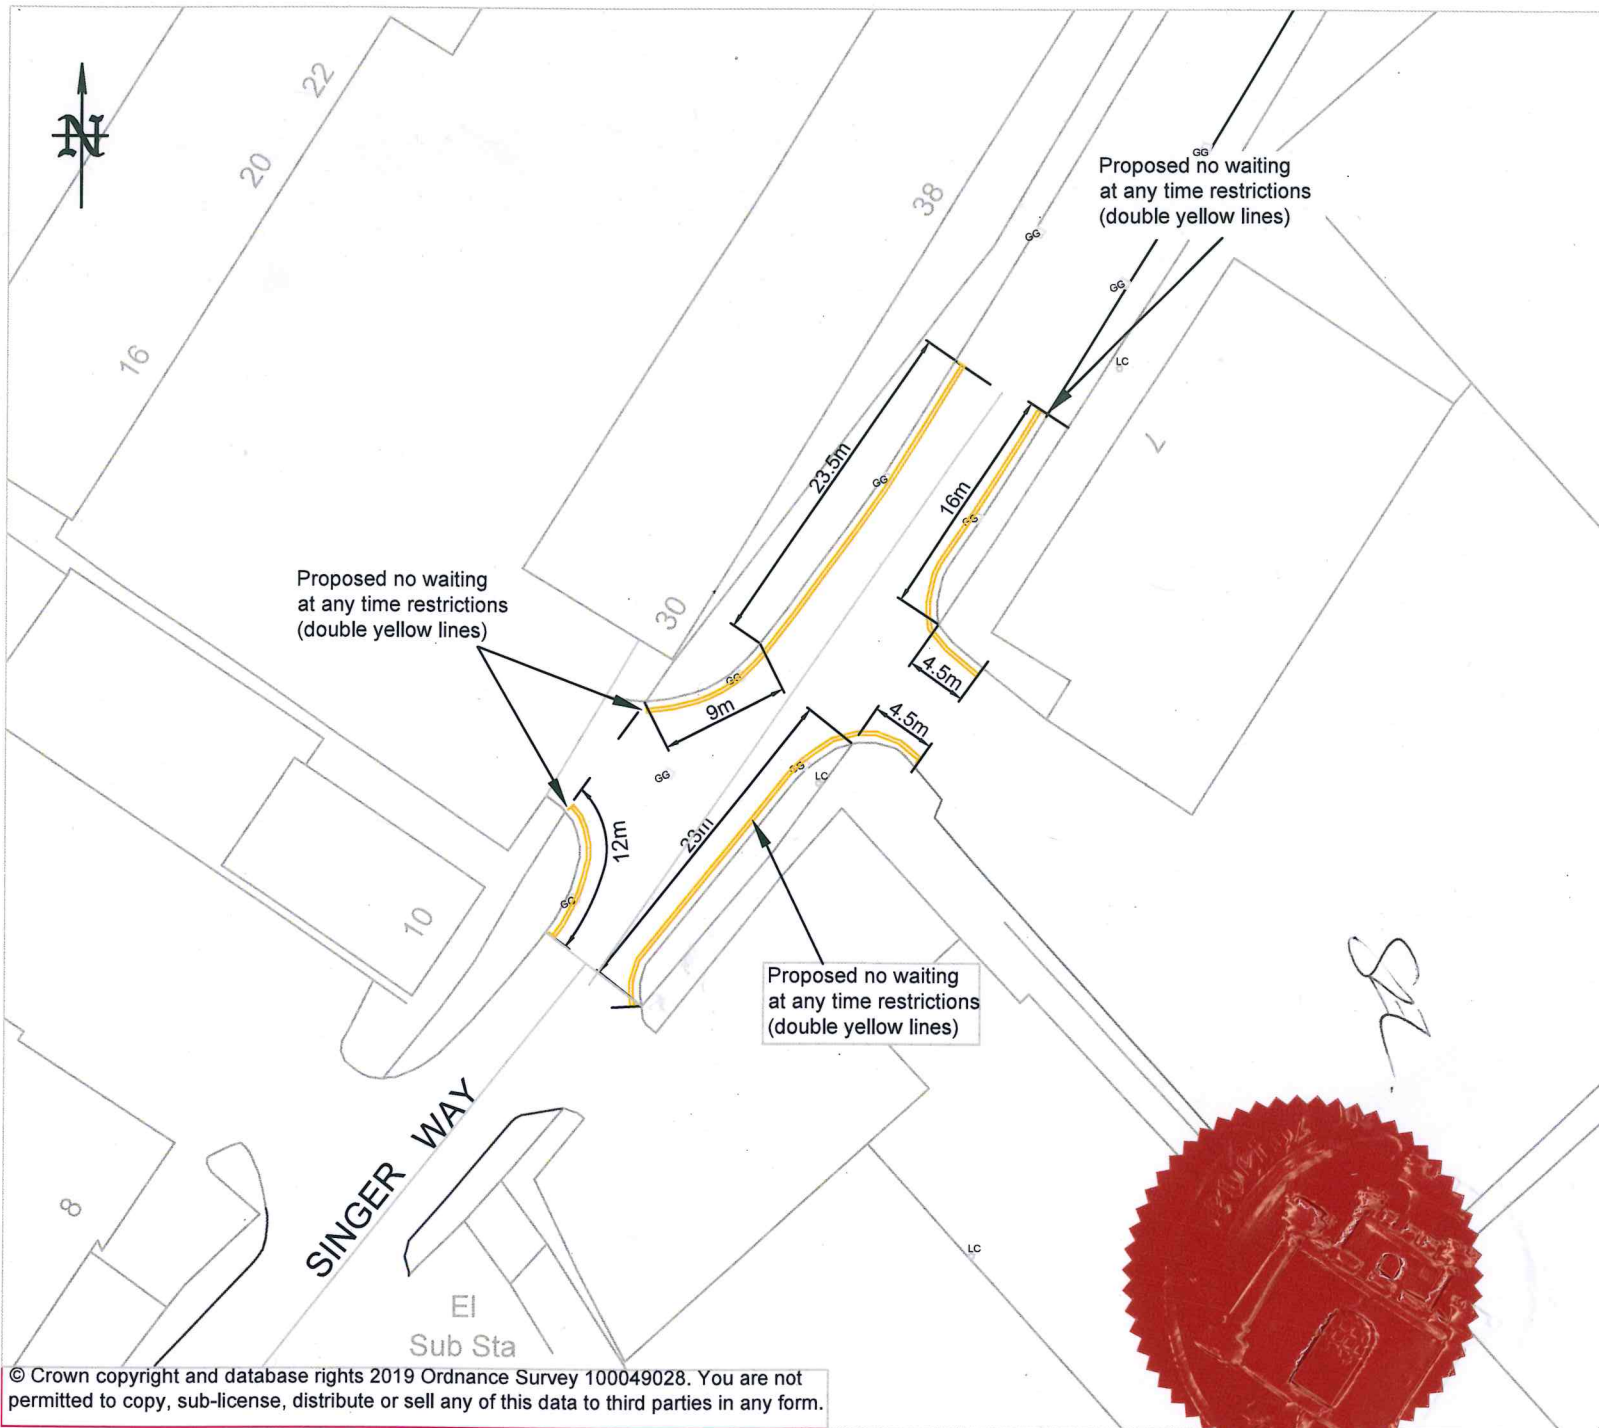

XX	First Issue	0	XX
DATE	AMENDMENTS	REV	BY



Highways,  
BOROUGH HALL, CAULDWELL ST, BEDFORD, MK42 9AP

CLIENT  
**Bedford Borough Council**

SCHEME  
**Singer Way,  
Kempston**


DRAWING TITLE  
**Proposed No Waiting At Any  
Time (Double Yellow Lines)**

DRG No.  
**Consultation**

DRG STATUS  
**C9001.C659**

SCALE @ A4	DATE	DRAWN	CHECKED
1:500	March 2019	NP	AK



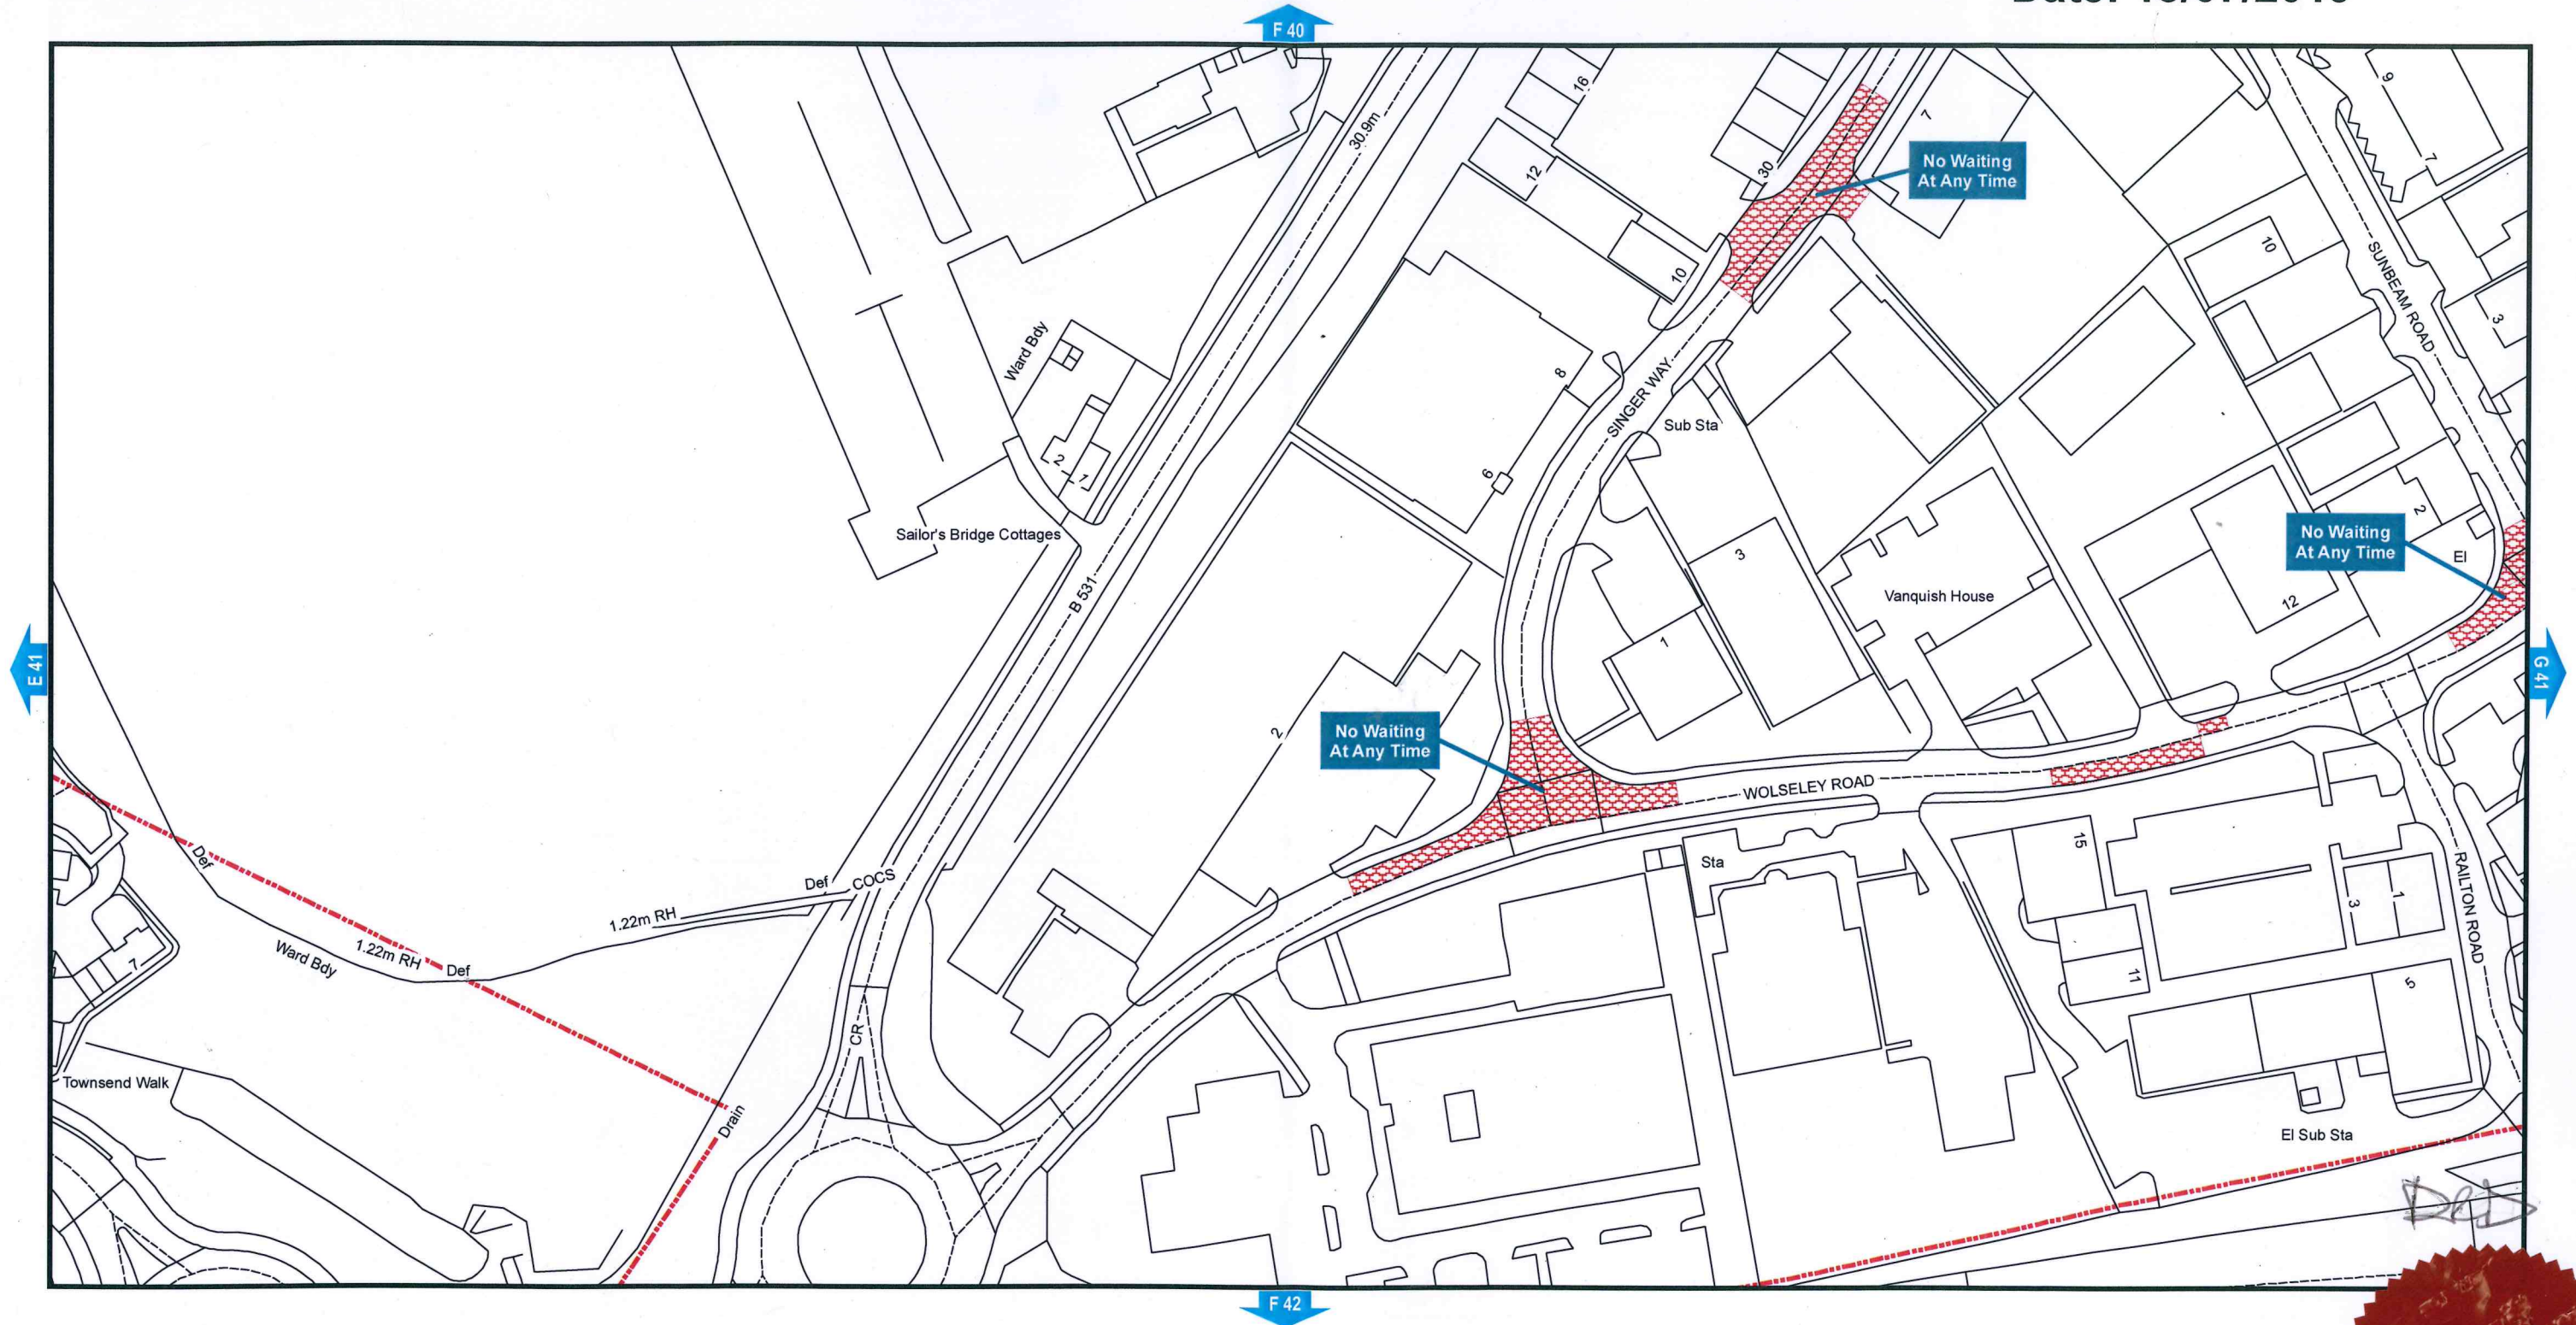

**Bedford Borough Council (Kempston) (Prohibition  
and Restriction of Waiting and Loading and Parking Places)  
(Consolidation) Order 2018**



Bedford Borough  
Borough Hall  
Cauldwell Street  
Bedford MK42 9AP



Reproduced from the Ordnance Survey map with the permission of Her Majesty's Stationary Office © Crown Copyright Licence No. LA077127 (2018). Unauthorised reproduction infringes Crown Copyright and may lead to prosecution or civil proceedings.

Scale - 1:1,250 @ A3

