



BEDFORD
BOROUGH COUNCIL

BEDFORD BOROUGH COUNCIL
(BEDFORD URBAN AREA (NORTH OF THE RIVER EXCLUDING QUEENS PARK
AND CPZ AREAS)) (PROHIBITION AND RESTRICTION OF WAITING AND
LOADING AND PARKING PLACES) ORDER 2009
(AMENDMENT NO.54) ORDER 2019

BEDFORD BOROUGH COUNCIL in exercise of the powers under section 1(1), 2(1) to (3), 4(2) and Part IV of Schedule 9 of the Road Traffic Regulation Act 1984 ("The Act") and all other enabling powers, and after consultation with the Chief Officer of Bedfordshire Police in accordance with Part III of Schedule 9 to the Act, hereby makes the following Order:

1. This Order shall come into force on 15th August 2019 and may be cited as the "Bedford Borough Council (Bedford Urban Area (North of the River Excluding Queens Park and CPZ Areas)) (Prohibition and Restriction of Waiting and Loading and Parking Places) Order 2009 (Amendment No.54) Order 2019".
2. As from the date upon which this Order comes into operation, the provisions of the "Bedford Borough Council (Bedford Urban Area (North of the River Excluding Queens Park and CPZ Areas)) (Prohibition and Restriction of Waiting and Loading and Parking Places) Order 2009 as amended" shall be varied as follows:-
 - (i) The plan schedule reference "Grid Reference M 21 Revision No: 4" shall be deleted and the plan schedule reference "Grid Reference M 21 Revision No: 5" shall be inserted.
 - (ii) The plan schedule reference "Grid Reference M 22 Revision No: 7" shall be deleted and the plan schedule reference "Grid Reference M 22 Revision No: 8" shall be inserted.
3. This Amendment shall be read and construed as one with the "Bedford Borough Council (Bedford Urban Area (North of the River Excluding Queens

Park and CPZ Areas)) (Prohibition and Restriction of Waiting and Loading and Parking Places) Order 2009”.


**THE COMMON SEAL of the
BEDFORD BOROUGH COUNCIL**

was hereunto affixed this
9th day of August 2019
in the presence of:



Authorised Signatory



AUTHORITY FOR EXECUTION		
COUNCIL/COMMITTEE	MINUTE No.	DATE
DELEGATED POWER	By whom executed ENVIRONMENT	06/08/2019
	OFFICERS INITIALS	DATE
ORIGINATED AND CHECKED BY	JH	06/08/2019
APPROVED BY		6/8/19




BEDFORD
BOROUGH COUNCIL

STATEMENT OF REASONS

Bedford Borough Council has received a request from Councillors to consider installing waiting restrictions ('School Keep Clear' markings) on Cambrian Way, Stancliffe Road and Hartshill, Bedford, in response to complaints about inconsiderate parking outside school entrances.

502

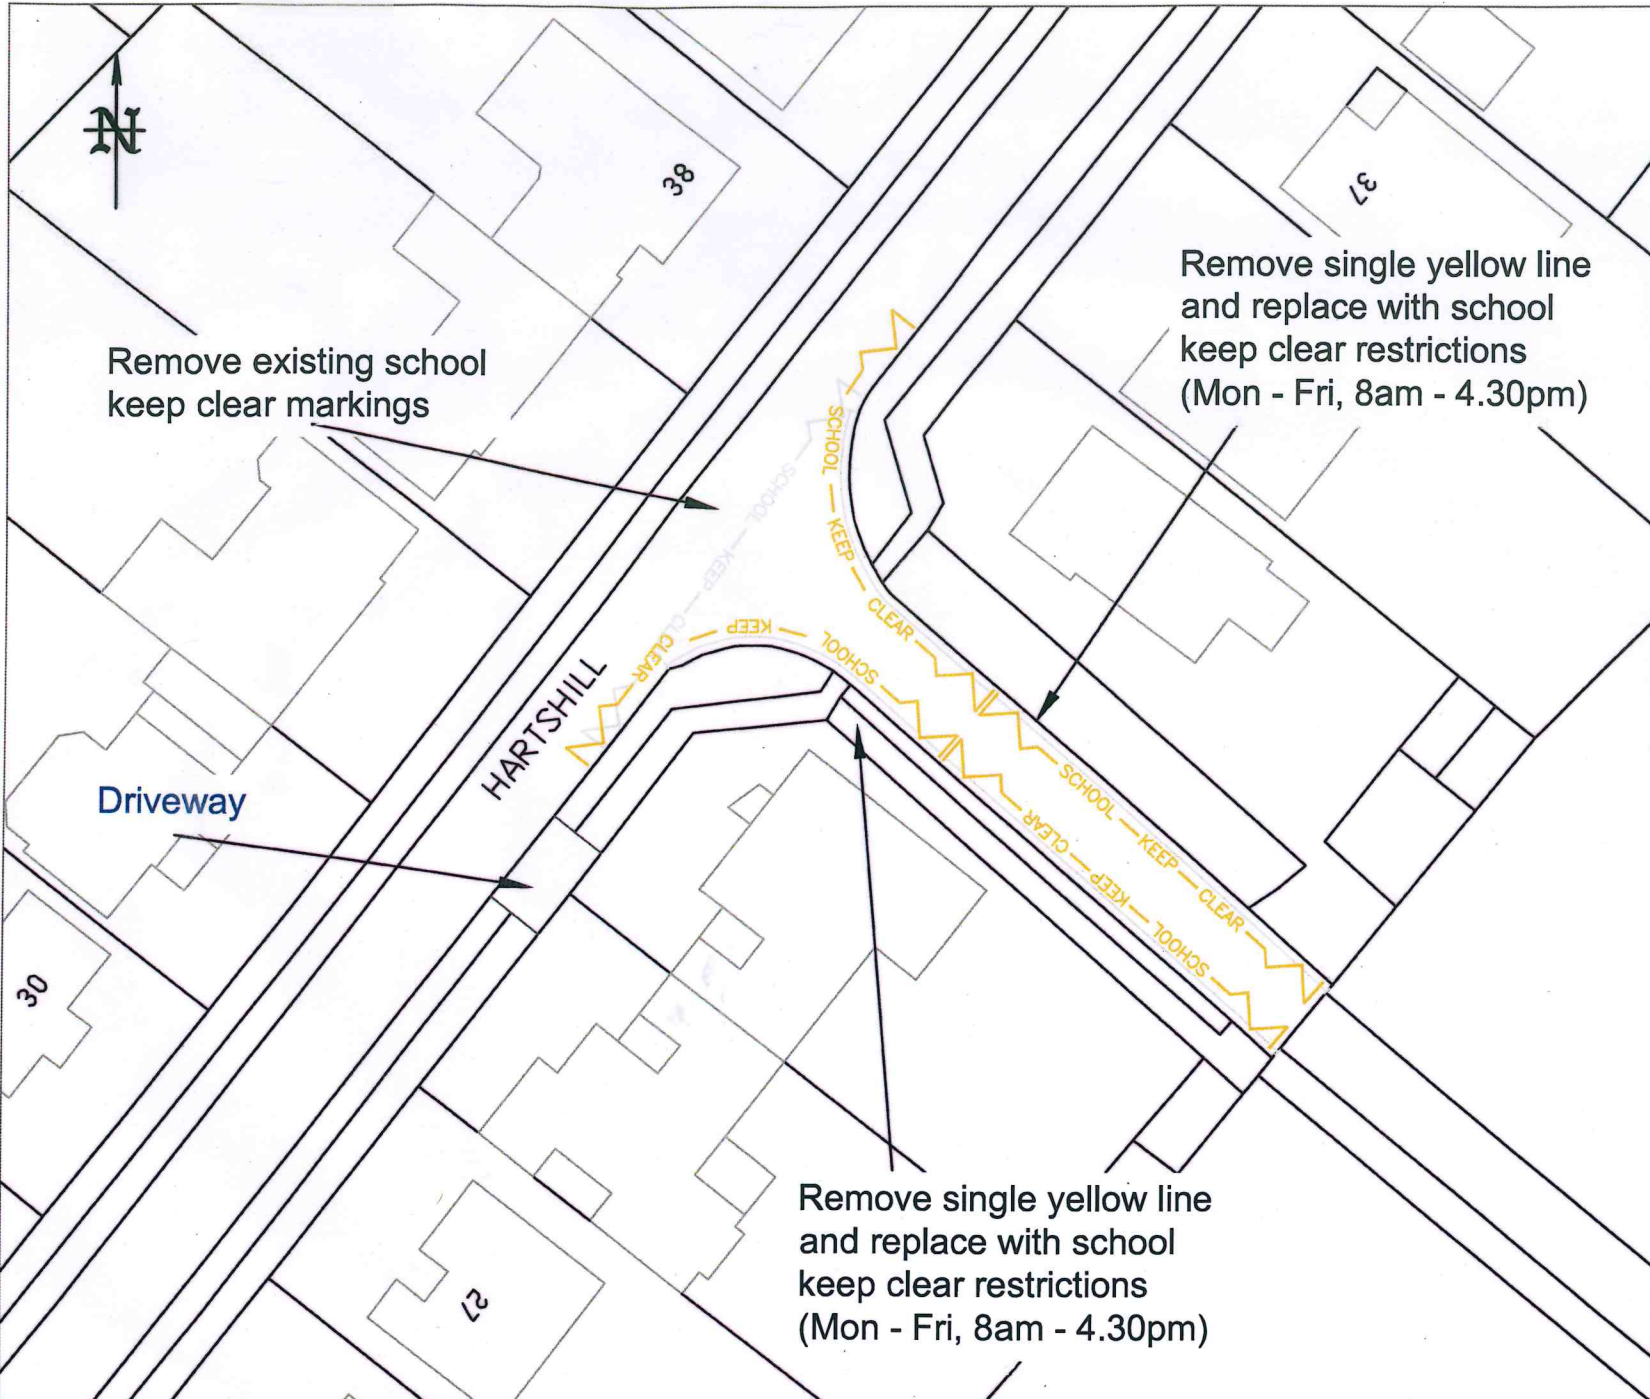

xx	First Issue	0	xx
DATE	AMENDMENTS	REV	BY



Highways and Transport
 BOROUGH HALL, CAULDWELL ST, BEDFORD, MK42 9AP
 Tel. (01234) 267422

CLIENT
Environment


SCHEME
Hazeldene School, Hartshill, Bedford

DRAWING TITLE
Proposed School Keep Clear Restrictions


DRG No.
C9001.C650

DRG STATUS
Consultation

SCALE @ A4	DATE	DRAWN	CHECKED
NTS	June 2019	AK	JH

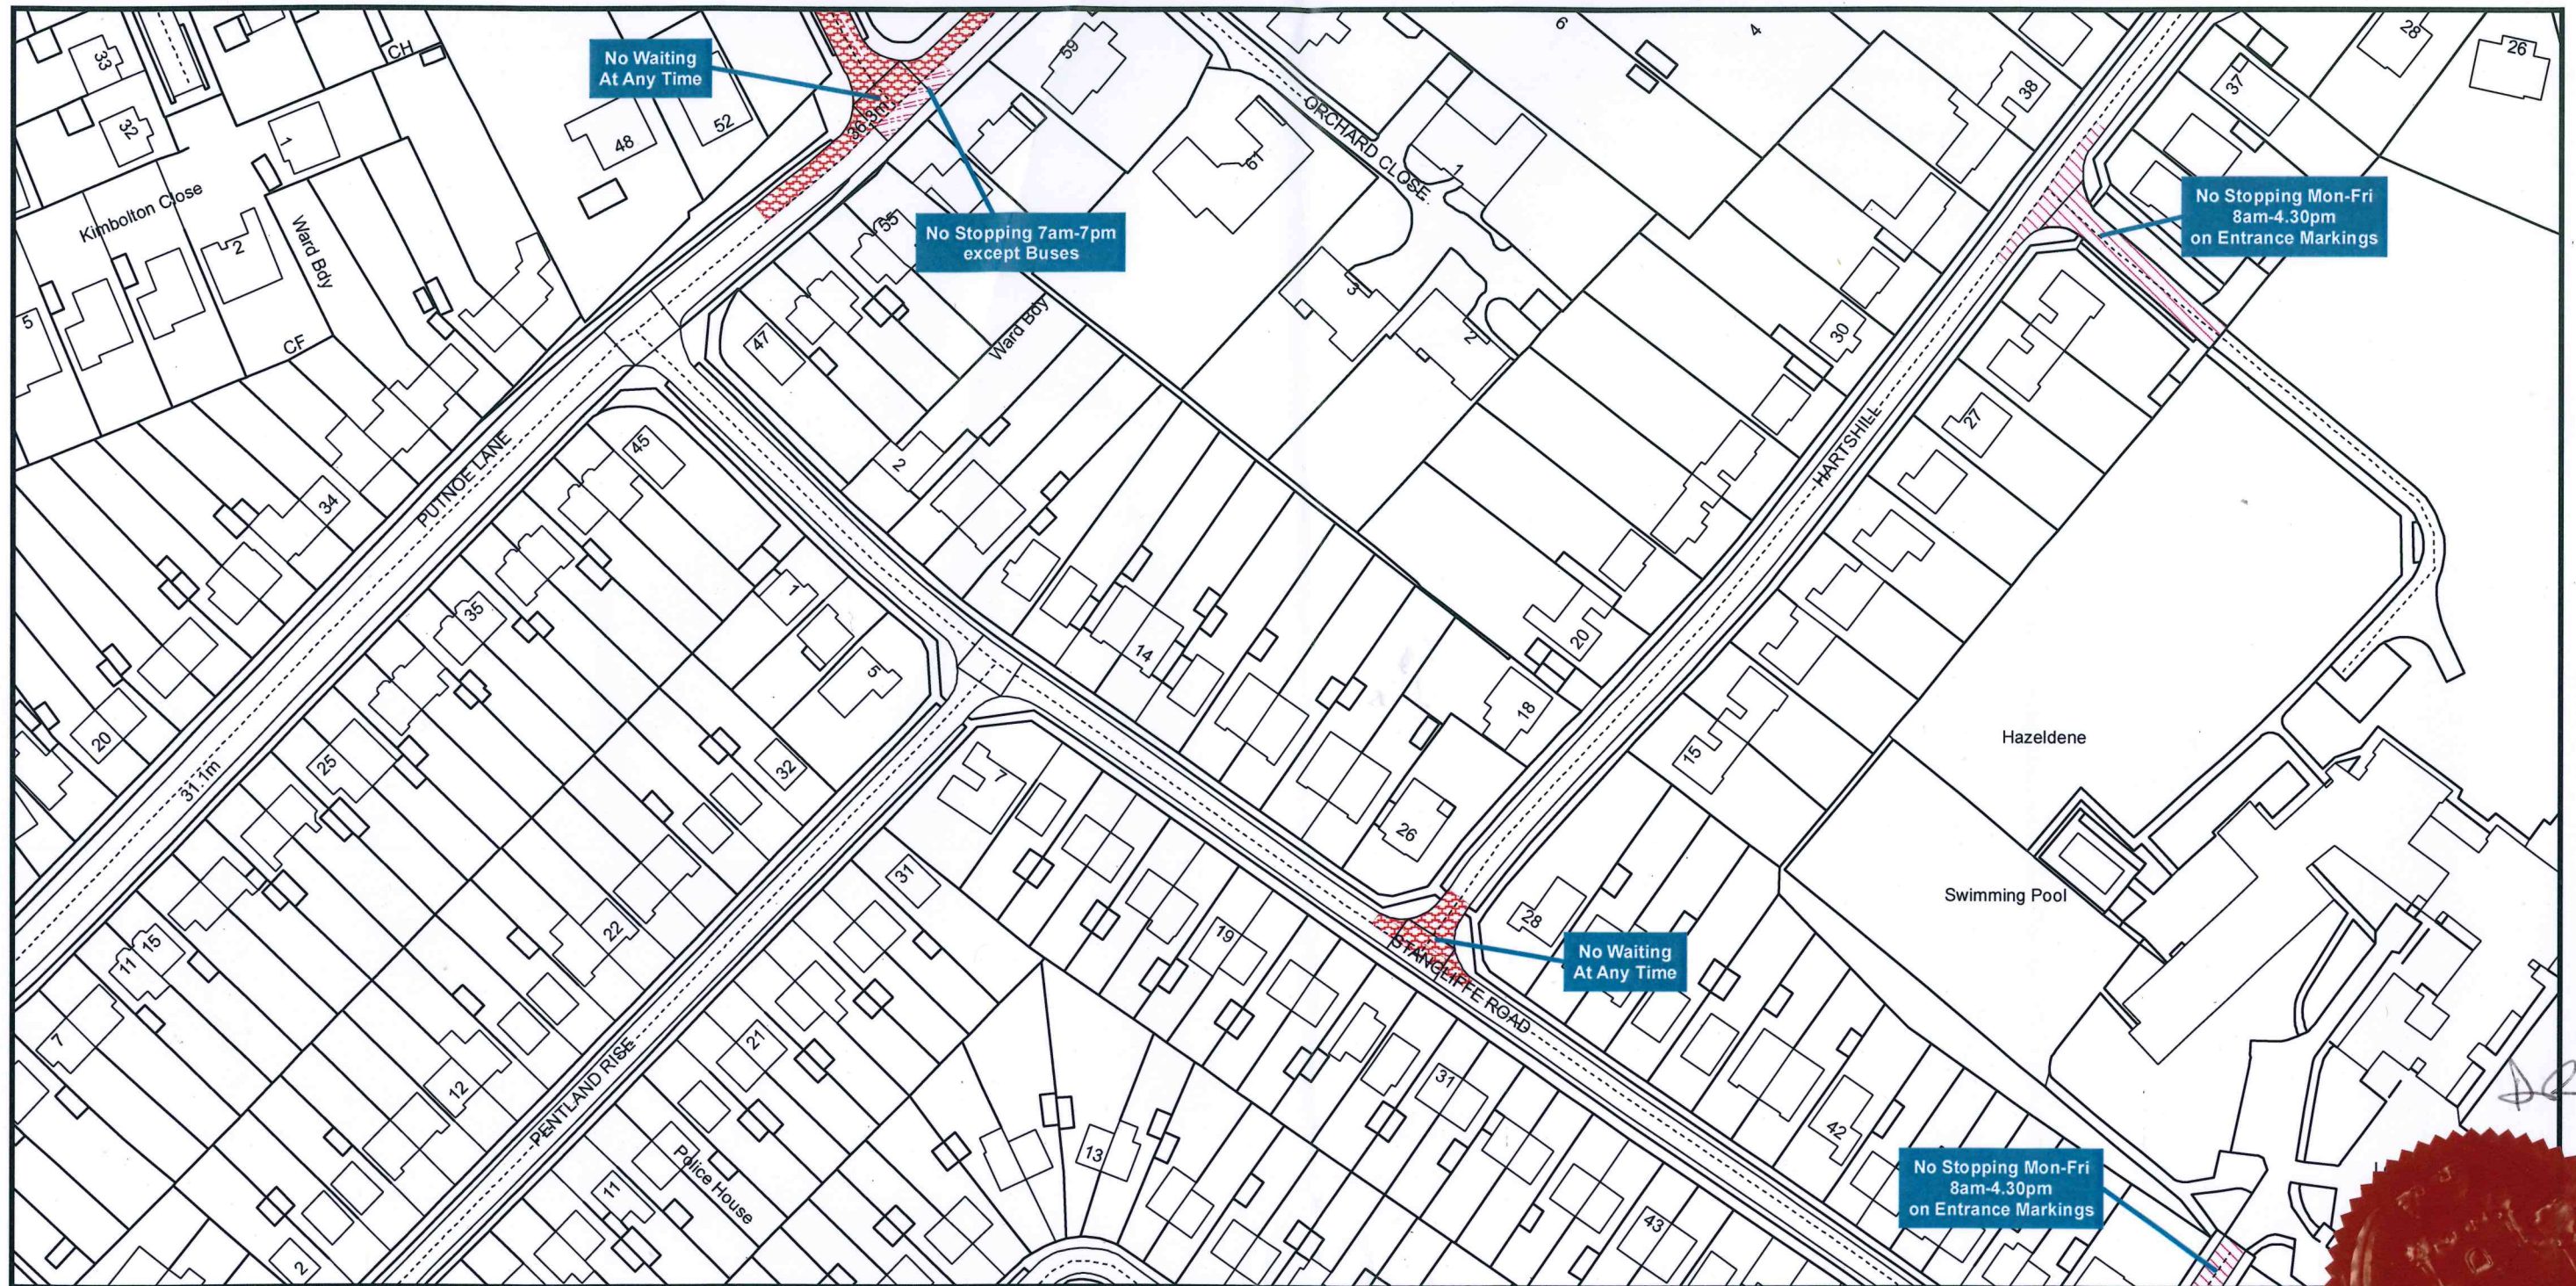


Bedford Borough Council (Bedford Urban Area (North of the River excluding Queens Park and CPZ areas)) (Prohibition and Restriction of Waiting and Loading and Parking Places) Order 2009

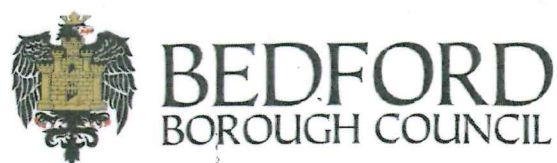

Bedford Borough Hall
Cauldwell Street
Bedford MK42 9AP



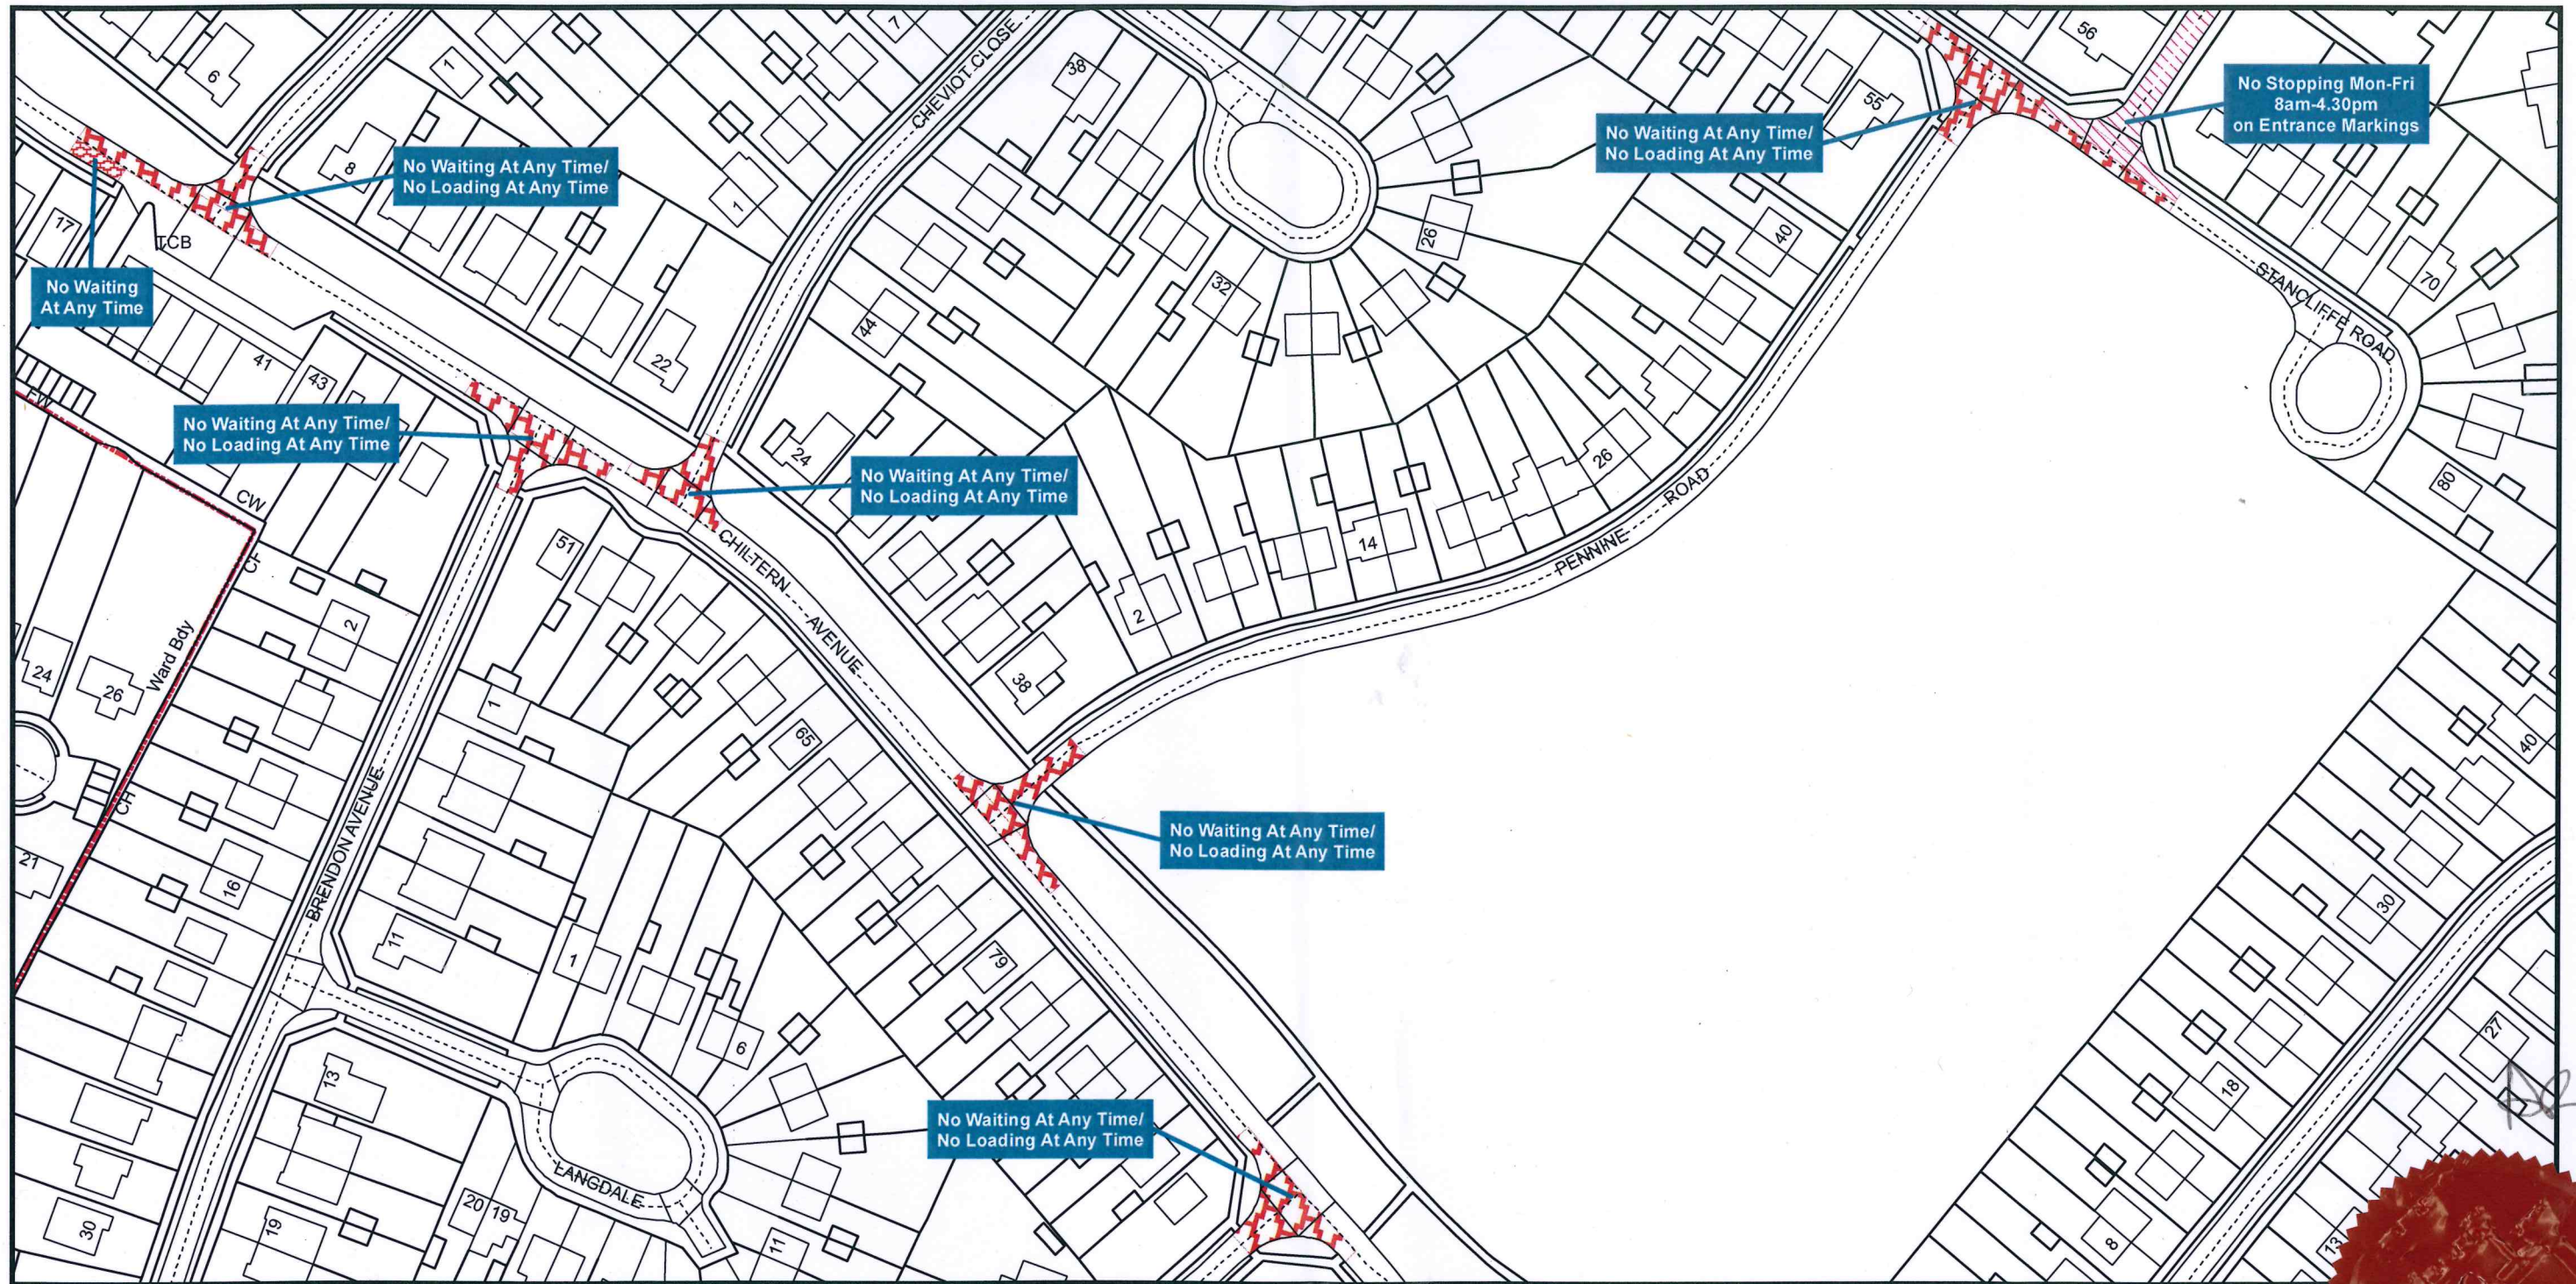

Bedford Borough Council (Bedford Urban Area (North of the River excluding Queens Park and CPZ areas)) (Prohibition and Restriction of Waiting and Loading and Parking Places) Order 2009



Bedford Borough Hall
Cauldwell Street
Bedford MK42 9AP

