

PUBLIC PATH CREATION ORDER

HIGHWAYS ACT 1980

BEDFORD BOROUGH COUNCIL

BEDFORD BOROUGH COUNCIL (BEDFORD: FOOTPATH BETWEEN HIGH STREET AND THE REAR OF 8-10 HOWARD STREET) PUBLIC PATH CREATION ORDER 2021


This Order is made by the Bedford Borough Council ("the Authority") under Section 26 of the Highways Act 1980 ("the 1980 Act") because it appears to the Authority that, having regard to the matters set out in Section 26(1), there is a need for a public footpath over the land to which this Order relates, and that it is expedient that the footpath should be created.

BY THIS ORDER:


1. There shall be at the expiration of 14 (fourteen) days from the date of confirmation of this Order be a public footpath over that land forming part of the car park of the land registered as "Pinewood House, 8-10 Howard Street, Bedford" and an under croft area between the properties 99 and 101 High Street Bedford in the unparished area of Bedford Town described in the Schedule to this Order and shown by a bold broken line between points A-B-C on the map attached to this Order.
2. This Order may be cited as the "Bedford Borough Council (Bedford: Footpath Between High Street and the Rear of 8-10 Howard Street) Public Path Creation Order 2021".

In witness whereof
THE COMMON SEAL OF
THE BEDFORD BOROUGH COUNCIL

was hereunto affixed this 03 day of MARCH 2021
in the presence of:

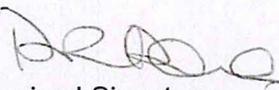
Authorised Signatory:

DAVID DOORNE
Team Leader (GPP&L)
(Solicitor)

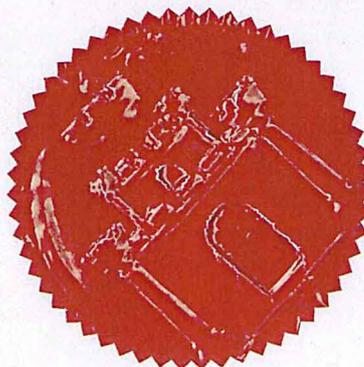

I certify that this is a true copy of the Order
as it was when it was:

MADE BY
BEDFORD BOROUGH COUNCIL

Signed: *Georgia McDoole*

Dated: *05/03/21*

SCHEDULE

DESCRIPTION OF LAND

A length of Public Footpath in the unparished area of Bedford Town that commences at a point where it has a junction with the Eastern margin of the Publicly maintained road "High Street" Bedford between the properties 99 and 101 High Street Bedford at OSGR TL 0503/4994 shown as Point A on the attached map then running in a generally Easterly direction for approximately 21 metres passing through an enclosed passageway to a point at OSGR TL 0505/4994 shown as Point B on the attached map then running in a generally Easterly direction for approximately 19 metres to a point where it has a junction with that length of public footpath previously dedicated by the land owner approximately 16 metres away from the building registered as "Pine House 8-10 Howard Street" at OSGR TL 0507/4994 shown as point C on the attached map.

The new length of Public Footpath described above shall have a width of 1.2 (one point two metres) from Point A – B on the map attached to this Order and a width of 1.5 (one point five) metres between Point B –C on the map attached to this Order.

AUTHORITY FOR EXECUTION		
COUNCIL/COMMITTEE	MINUTE No.	DATE
N/A		
DELEGATED POWER Transportation	By Whom Exercised Matthew D'Archambaud	DATE 21/12/20
	OFFICERS INITIALS	DATE
ORIGINATED AND CHECKED BY	GEM	18/2/21
APPROVED BY	MG	1/3/21

I certify that this is a true copy of the Order as it was when it was:

**MADE BY
BEDFORD BOROUGH COUNCIL**

Signed: *Georgia McQuade*

Dated: *05/03/21*

In Respect of the:

Bedford Borough Council (Bedford: Footpath Between High Street and the Rear of 8-10 Howard Street) Public Path Creation Order 2021

This Order was Confirmed as an unopposed order by

Bedford Borough Council on this day of 2021

In witness whereof
THE COMMON SEAL OF
THE BEDFORD BOROUGH COUNCIL

was hereunto affixed in the presence of:

Authorised Signatory:

Therefore in accordance with Article 1 of the order it will come into force at the expiry of 14 (fourteen) days from the date of confirmation that is to say on

I certify that this is a true copy of the Order
as it was when it was:

MADE BY
BEDFORD BOROUGH COUNCIL

Signed: *Georgia McQuade*


Dated: *05/03/21*

**BEDFORD BOROUGH COUNCIL
(BEDFORD: FOOTPATH BETWEEN HIGH
STREET AND THE REAR OF 8-10
HOWARD STREET)
PUBLIC PATH CREATION ORDER 2021**



**BEDFORD
BOROUGH COUNCIL**

Case Reference: HAC 112 BED
Drawn by: GEM 23 February 2021
HA 1980 Section 26

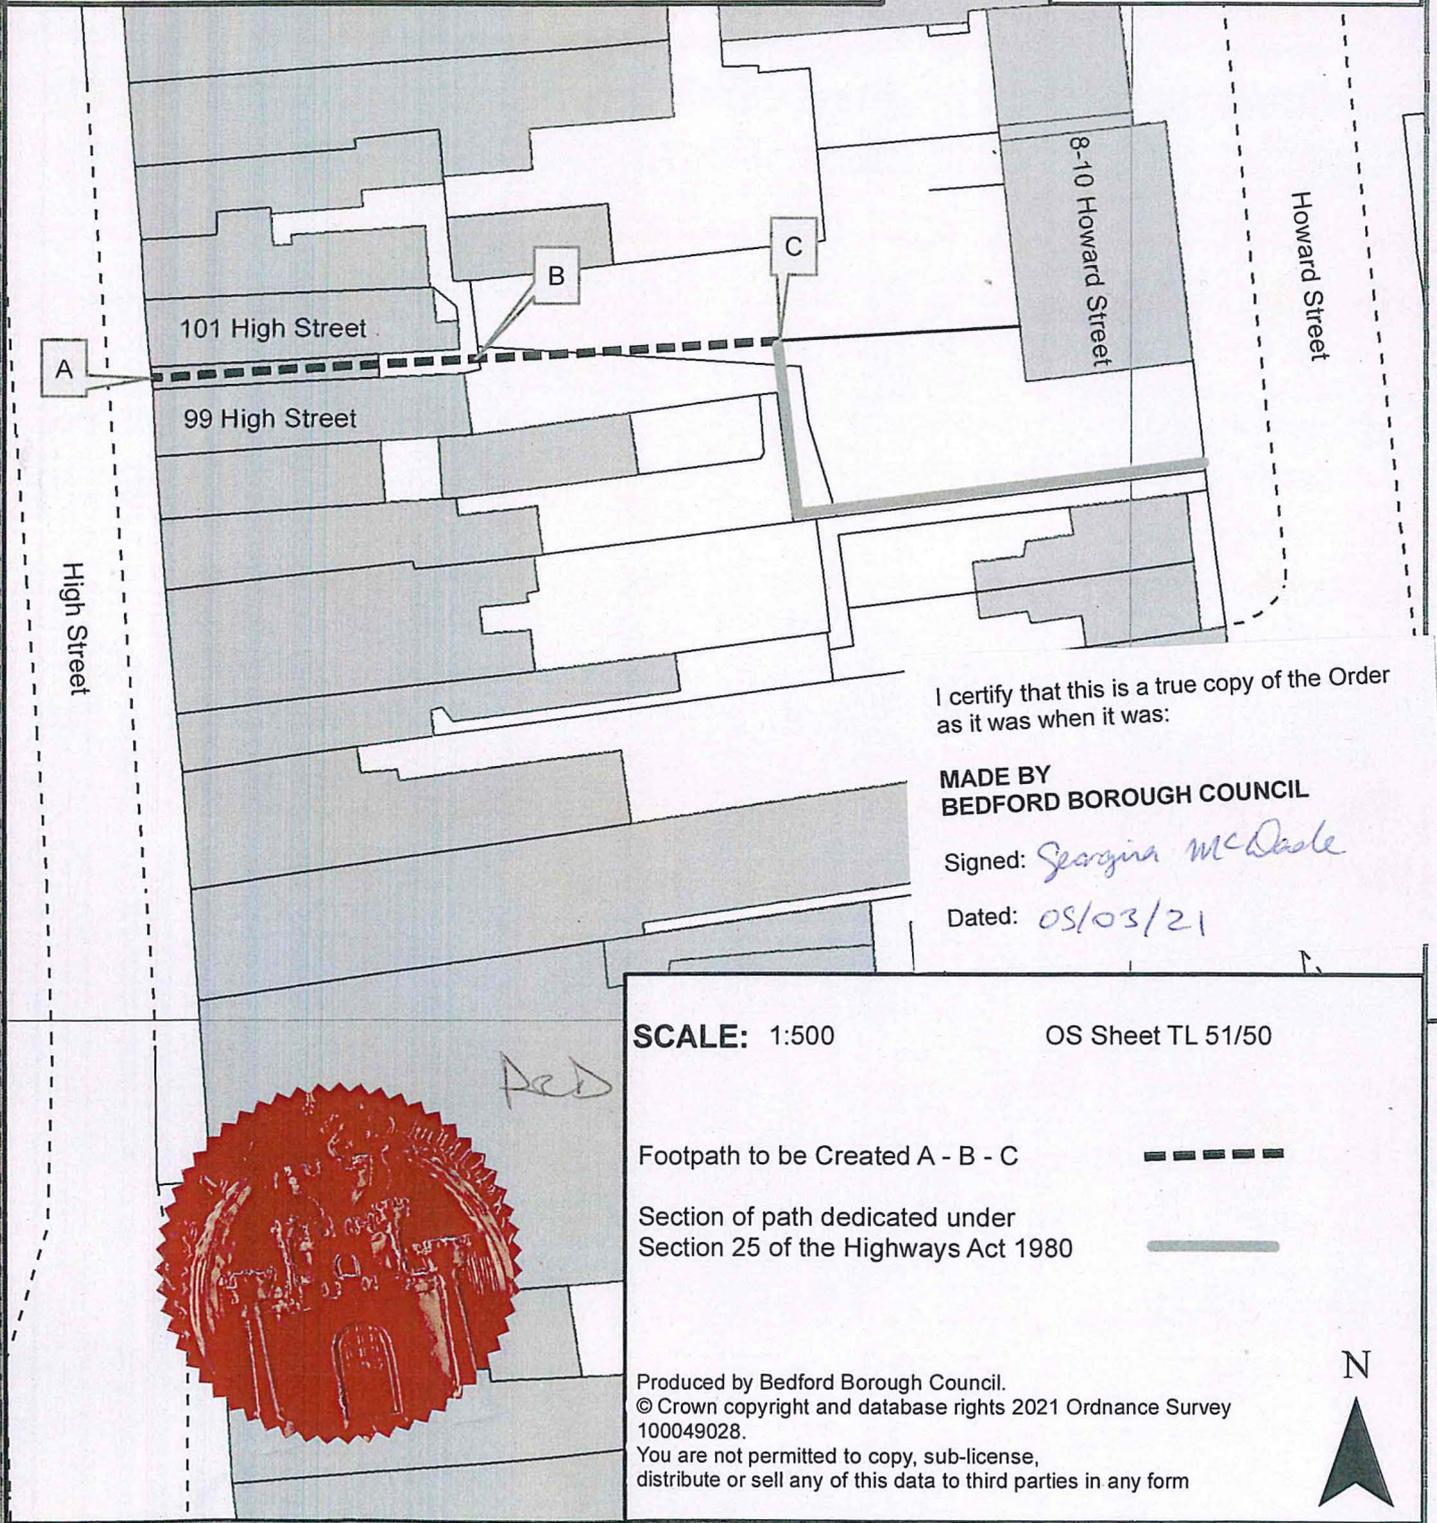

I certify that this is a true copy of the Order as it was when it was:

**MADE BY
BEDFORD BOROUGH COUNCIL**

Signed: *Sergina McQuade*

Dated: *05/03/21*

SCALE: 1:500

OS Sheet TL 51/50

Footpath to be Created A - B - C



Section of path dedicated under Section 25 of the Highways Act 1980



Produced by Bedford Borough Council.
© Crown copyright and database rights 2021 Ordnance Survey
100049028.

You are not permitted to copy, sub-license, distribute or sell any of this data to third parties in any form

