



BEDFORD
BOROUGH COUNCIL

BEDFORD BOROUGH COUNCIL
(BEDFORD URBAN AREA (NORTH OF THE RIVER EXCLUDING QUEENS PARK
AND CPZ AREAS)) (PROHIBITION AND RESTRICTION OF WAITING AND
LOADING AND PARKING PLACES) ORDER 2009
(AMENDMENT NO.71) ORDER 2021

BEDFORD BOROUGH COUNCIL ("the Council") in exercise of the powers conferred by Sections 1(1), 2(1) to (3) and 4(2) of, and Part IV of Schedule 9 to, the Road Traffic Regulation Act 1984 ("the Act") and of all other powers enabling them in that behalf, and after consultation with the Chief Officer of Police in accordance with Part III of Schedule 9 to the Act, hereby make the following Order:-

1. This Order may be cited as the "Bedford Borough Council (Bedford Urban Area (North of the River Excluding Queens Park and CPZ Areas)) (Prohibition and Restriction of Waiting and Loading and Parking Places) Order 2009 (Amendment No.71) Order 2021" and shall come into force on 3rd September 2021.
2. As from the date upon which this Order comes into force the provisions of the Bedford Borough Council (Bedford Urban Area (North of the River Excluding Queens Park and CPZ Areas)) (Prohibition and Restriction of Waiting and Loading and Parking Places) Order 2009 as amended ("the 2009 Order") shall be varied as follows:

- (i) The following entries shall be added to Article 3 (1) of the 2009 Order:

"electric vehicle" means a plug-in electric vehicle or a plug-in hybrid vehicle;

"plug-in electric vehicle" means a vehicle which utilizes rechargeable batteries or another energy storage device that can be restored to full charge by connecting a plug to an external electric power source;

"plug-in hybrid electric vehicle" means a plug-in electric vehicle which may also contain a combustion engine for exclusive use of supplying energy to recharge the power source and/or supplying motive power;

"electric vehicle recharging point" means a purpose built unit designed specifically for recharging electric vehicles;

"electric vehicle recharging bay" means a parking bay which has been marked and signed for the exclusive use of an electric vehicle whilst that vehicle is being recharged by means of an electric vehicle recharging point;

- (ii) The text of Article 14 (1) of the 2009 Order shall be deleted and replaced by the following paragraph:

Subject to the provisions of this Order, limited waiting parking places may be used during the permitted hours for the leaving of passenger

vehicles, goods vehicles the overall height of which does not exceed 2.8 metres and the overall length of which does not exceed 5.3 metres, motor cycles, disabled persons' vehicles, invalid carriages, and electric vehicles when using an electric vehicle recharging point.

- (iii) The plan schedule reference "Grid Ref: M 28 Revision No: 3" shall be deleted and the plan schedule reference "Grid Ref: M 28 Revision No: 4" shall be inserted.
3. This Amendment shall be read and construed as one with the Bedford Borough Council (Bedford Urban Area (North of the River Excluding Queens Park and CPZ Areas)) (Prohibition and Restriction of Waiting and Loading and Parking Places) Order 2009 as amended.

**THE COMMON SEAL of the
BEDFORD BOROUGH COUNCIL**

was hereunto affixed this
1st day of September 2021
in the presence of:



A handwritten signature in dark ink, appearing to read 'David Doorne'.

Authorised Signatory

DAVID DOORNE
Team Leader (GPP&L)
(Solicitor)

AUTHORITY FOR EXECUTION		
COUNCIL/COMMITTEE	MINUTE No.	DATE
DELEGATED POWER	By whom executed ENVIRONMENT	31/08/2021
	OFFICERS INITIALS	DATE
ORIGINATED AND CHECKED BY	JH	31/08/2021
APPROVED BY	AP	31/08/2021



BEDFORD
BOROUGH COUNCIL

BEDFORD BOROUGH COUNCIL
(BEDFORD URBAN AREA (NORTH OF THE RIVER EXCLUDING QUEENS PARK
AND CPZ AREAS)) (PROHIBITION AND RESTRICTION OF WAITING AND
LOADING AND PARKING PLACES) ORDER 2009
(AMENDMENT NO.71) ORDER 2021

STATEMENT OF REASONS

Bedford Borough Council propose to introduce 10 electric vehicle recharging points and bays on Russell Avenue, Bedford to help encourage the use of electric vehicles instead of conventionally-fuelled vehicles.

This will also help to cut emissions, promote sustainable transport and improve local air quality, as electric vehicles have zero tailpipe emissions.


P

Electric vehicle recharging point only

8 am - 6 pm
Max stay 4 hours
No return within 1 hour

S1 x 3

Russell Avenue

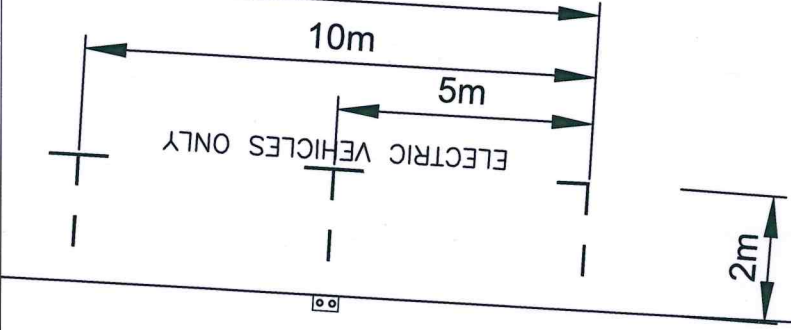

PRINTS FROM THIS DRAWING ARE UNCONTROLLED UNLESS OTHERWISE STATED A3

- KEY:**
- Existing lamp column
 - New 76mm diameter sign post
 - Existing sign post
 - Existing dual electric vehicle charging point
 - Sign number



14/05/2021	(Rev 2)	2	AM
07/05/2021	(Rev 1)	1	AM
27/04/2021	First Issue	0	AM
DATE	AMENDMENTS	REV	BY



Traffic Management
BOROUGH HALL, CAULDWELL ST, BEDFORD, MK42 9AP
Tel. (01234) 267422

CLIENT
Environment


SCHEME
Russell Avenue, Bedford

DRAWING TITLE
Proposed 'Electric vehicle recharging point only' bays


DRG No.
CO16-RA-CW-EVCP-PROP

DRG STATUS
Consultation

SCALE @ A3 NTS	DATE 14/05/2021	DRAWN AM	CHECKED JH
-------------------	--------------------	-------------	---------------

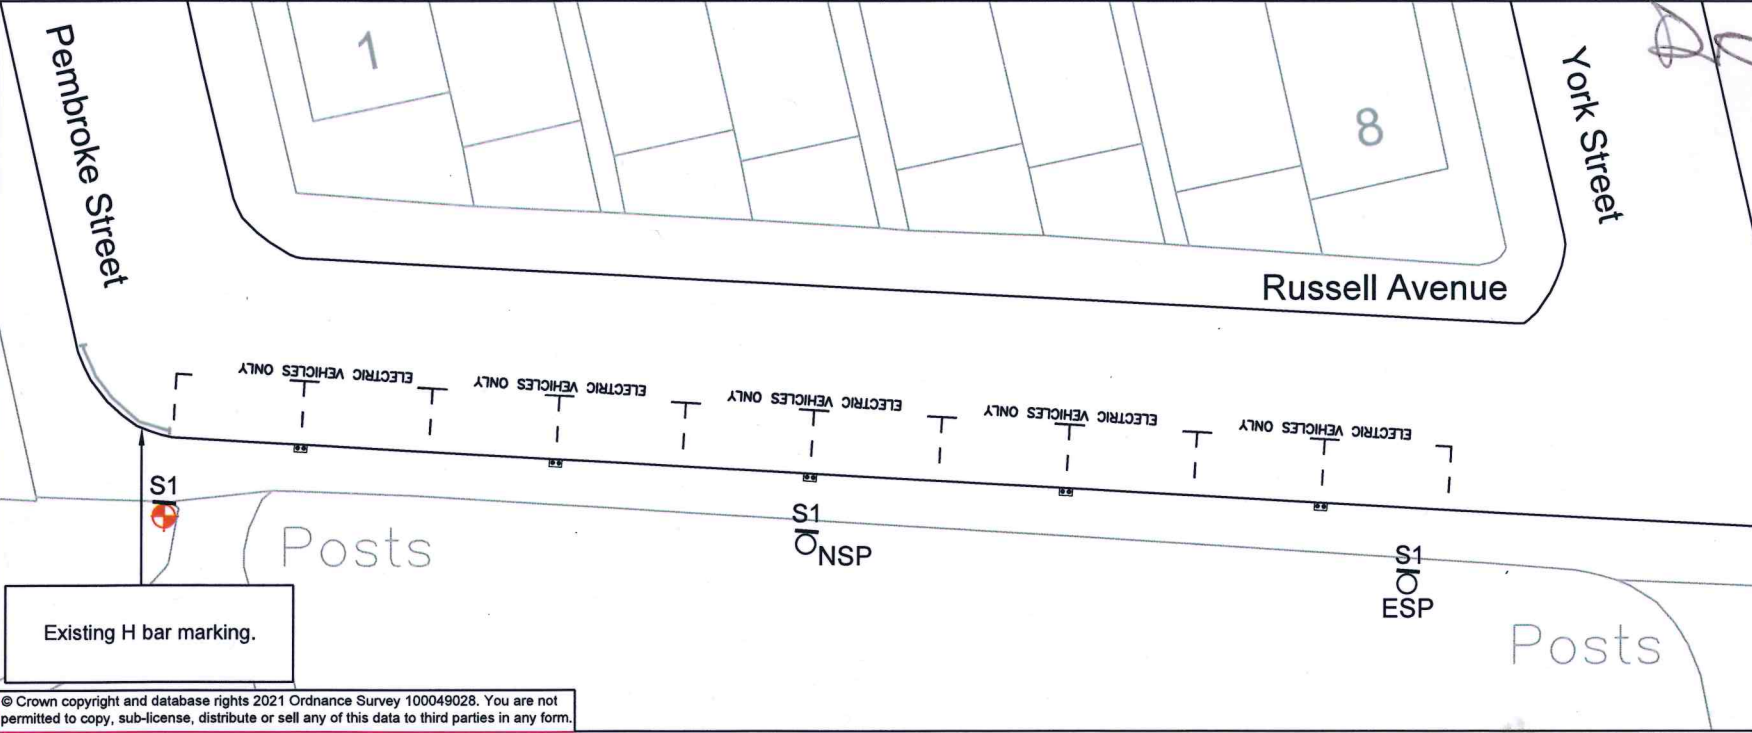


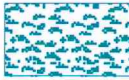
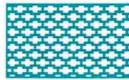
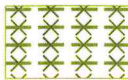


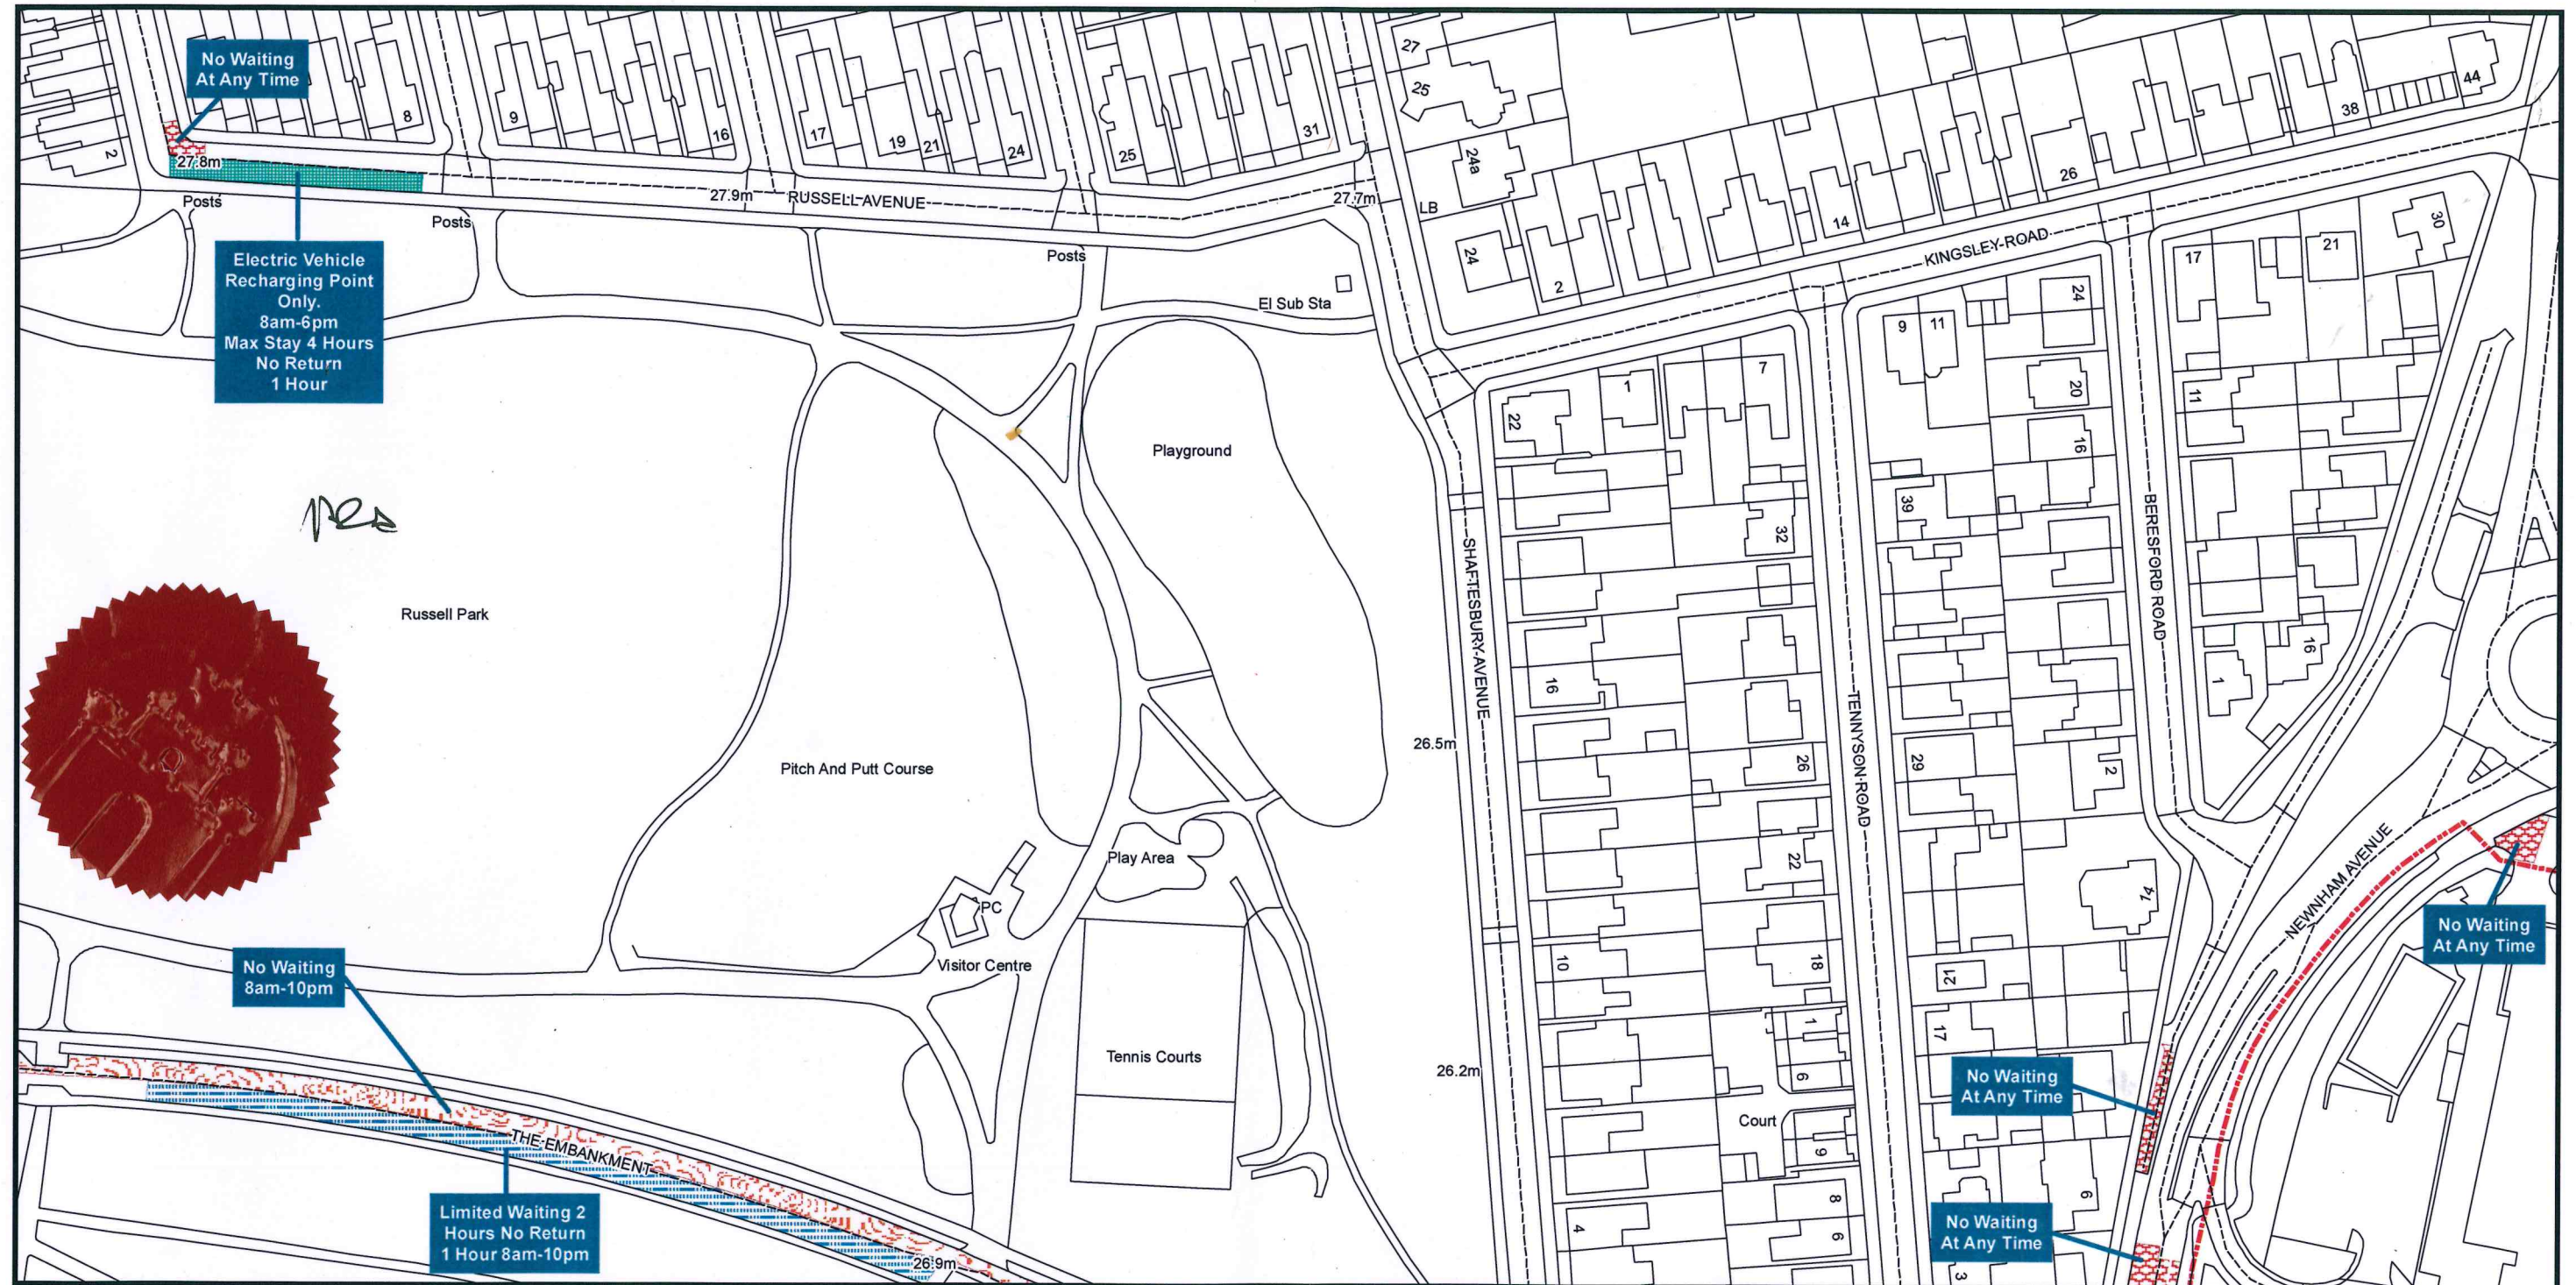




















© Crown copyright and database rights 2021 Ordnance Survey 100049028. You are not permitted to copy, sub-license, distribute or sell any of this data to third parties in any form.

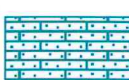

Bedford Borough Council (Bedford Urban Area (North of the River excluding Queens Park and CPZ areas)) (Prohibition and Restriction of Waiting and Loading and Parking Places) Order 2009

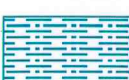

BEDFORD BOROUGH COUNCIL RESTRICTION TYPES

Shade	Code	Restriction	Shade	Code	Restriction	Shade	Code	Restriction
	7.18	Pay & Display Max Stay 4 Hours Mon-Fri 9.30am-5.30pm except Permit Holders (J)		8.01	Loading Only		8.12	Loading Only Mon-Sat 8am-6pm Max Stay 15 Mins
	7.19	Pay & Display Max Stay 30 Mins Mon-Sat 8am-6pm except Permit Holders (H)		8.02	Loading Only Mon-Sat 8am-6pm		8.13	Loading Only 9am-5pm Max Stay 15 Mins/ No Waiting 5pm-9am
	7.20	Pay & Display Max Stay 4 Hours Mon-Sat 8am-6pm except Permit Holders (H)		8.03	Goods Vehicles Loading Only		8.14	Goods Vehicles Loading Only Mon-Sat 7am-7pm
	7.21	Pay & Display Max Stay 2 Hours Mon-Sat 8am-6pm except Permit Holders (M)		8.04	Goods Vehicles Loading Only 4.30am-9.30pm/ Taxis Only 9.30pm-4.30am		8.15	Loading Only Mon-Sat 8am-6pm Max Stay 20 Mins
	7.22	Pay & Display Max Stay 1 Hour Mon-Sat 8am-6pm except Permit Holders (A)/Taxis Only 9.30pm-4.30am		8.06	Loading Only Max Stay 15 Mins No Return 1 Hour Midnight-8am & 9.30am-Midnight/No Loading 8am-9.30am		8.16	Electric Vehicle Recharging Point Only. 8am-6pm Max Stay 4 Hours No Return 1 Hour
	7.23	Pay & Display Mon-Sat 8am-6pm except Permit Holders (N)		8.07	Loading Only Max Stay 15 Mins No Return 30 Mins			
	7.24	Pay & Display Max Stay 2 Hours Mon-Sat 8am-6pm except Permit Holders (A)		8.08	Goods Vehicles Loading Only Mon-Sat 9am-5pm		10.02	School Keep Clear/No Stopping At Any Time
	7.25	Pay & Display Mon-Sat 8am-6pm except Permit Holders (D)		8.09	Loading Only Max Stay 15 Mins			
	7.26	Pay & Display Mon-Sat 8am-11pm except Permit Holders (A)		8.10	Electric Vehicle Charging Only			Bedford Controlled Parking Zone Boundary
	7.27	Pay & Display Max Stay 2 Hours Mon-Fri 1pm-6pm & Sat 8am-6pm except Permit Holders (B)/ Loading Only Mon-Fri 8am-1pm		8.11	Loading Only 8am-6pm Max Stay 15 Mins			

Handwritten initials: DFD

