



BEDFORD BOROUGH COUNCIL

**BEDFORD BOROUGH COUNCIL
(BEDFORD URBAN AREA (SOUTH OF THE RIVER AND QUEENS PARK))
(PROHIBITION AND RESTRICTION OF WAITING AND LOADING AND PARKING
PLACES) ORDER 2009 (AMENDMENT NO.34) ORDER 2018**

BEDFORD BOROUGH COUNCIL in exercise of the powers under section 1(1), 2(1) to (3), 4(2) and Part IV of Schedule 9 of the Road Traffic Regulation Act 1984 ("The Act") and all other enabling powers and after consultation with the Chief Officer of Bedfordshire Police in accordance with Part III of Schedule 9 to the Act, hereby makes the following Order:

1. This Order shall come into operation on the 03rd December 2018 and may be cited as "Bedford Borough Council (Bedford Urban Area (South of the River and Queens Park)) (Prohibition and Restriction of Waiting and Loading and Parking Places) Order 2009 (Amendment No.34) Order 2018"
2. As from the date upon which the Order comes into operation, the provisions of the "Bedford Borough Council (Bedford Urban Area (South of the River and Queens Park)) (Prohibition and Restriction of Waiting and Loading and Parking Places) Order 2009 as amended" shall be varied as follows:
 - (i) The plan schedule reference "Grid Reference J35 Revision 1" shall be deleted and the plan schedule reference "Grid Reference J35 Revision 2" shall be inserted
 - (ii) The plan schedule reference "Grid Reference J36 Revision 1" shall be deleted and the plan schedule reference "Grid Reference J36 Revision 2" shall be inserted

**THE COMMON SEAL of the
BEDFORD BOROUGH COUNCIL**
Was hereunto affixed this

29th day of November 2018

In the presence of:

Barbara H. Morris
Assistant Chief Executive Law & Governance
Solicitor to the Council





BEDFORD BOROUGH COUNCIL


STATEMENT OF REASONS

Bedford Borough Council has received a request from the Ward Councillor for Elstow and Stewartby Ward to consider installing parking restrictions at Wigram Close and High Street, Elstow. The proposals are aimed to improve access/egress and visibility at the road junctions.



AUTHORITY FOR EXECUTION		
COUNCIL/COMMITTEE	MINUTE No.	DATE
DELEGATED POWER	By whom executed ENVIRONMENT	DATE 29.11.18
	OFFICERS INITIALS	DATE
ORIGINATED AND CHECKED BY	JS	28.11.18
APPROVED BY	AP	28.11.18

Notes

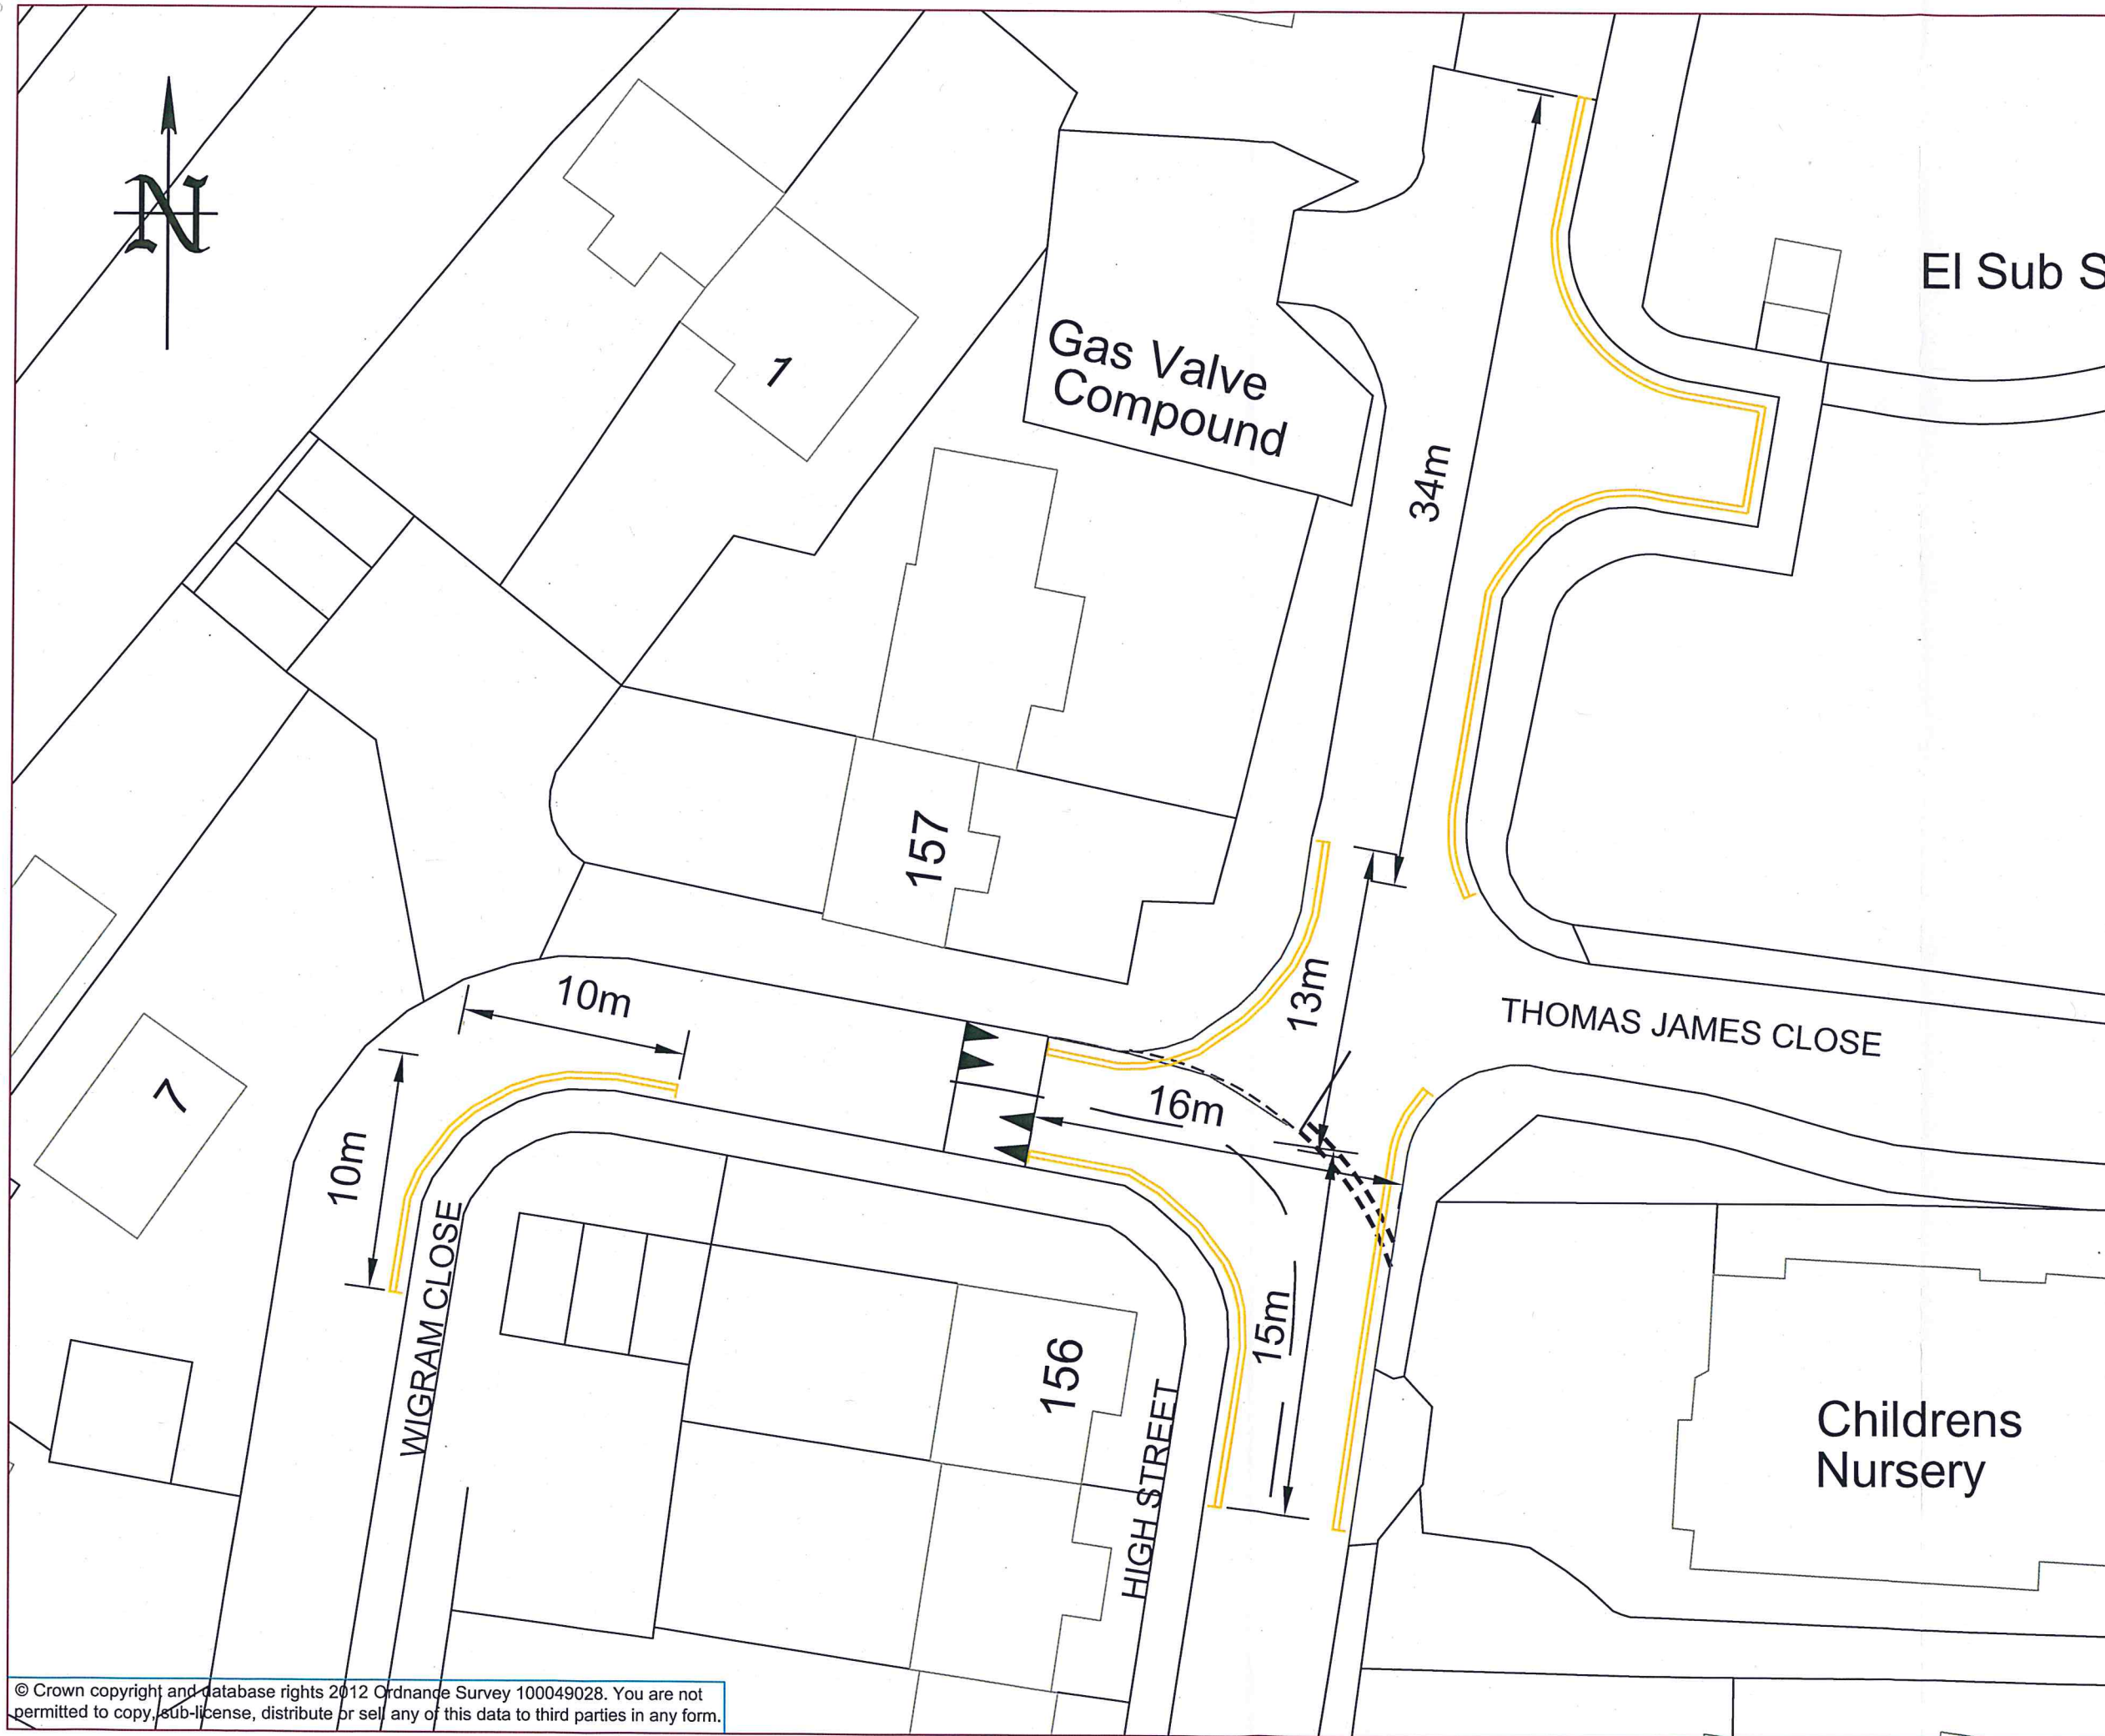

xx	First Issue	0	xx
DATE	AMENDMENTS	REV	BY



Highways Department
 BOROUGH HALL, CAULDWELL ST, BEDFORD, MK42 9AP
 Tel. (01234) 276213

CLIENT
 Environment and Sustainable Communities

SCHEME
 Wigram Close and High Street, Elstow

DRAWING TITLE
 Proposed no waiting at any time (double yellow lines)

DRG No.
 C9001.C564

DRG STATUS
 Consultation

SCALE @ A3	DATE	DRAWN	CHECKED
NTS	05 18	AK	JS



Bedford Borough Council (Bedford Urban Area (South of the River and Queens Park)) (Prohibition and Restriction of Waiting and Loading and Parking Places) Order 2009


Bedford Borough Council
Borough Hall
Cauldwell Street
Bedford MK42 9AP



Reproduced from the Ordnance Survey map with the permission of Her Majesty's Stationary Office © Crown Copyright Licence No. 100049028 (2016). Unauthorised reproduction infringes Crown Copyright and may lead to prosecution or civil proceedings.

Scale - 1:1,250



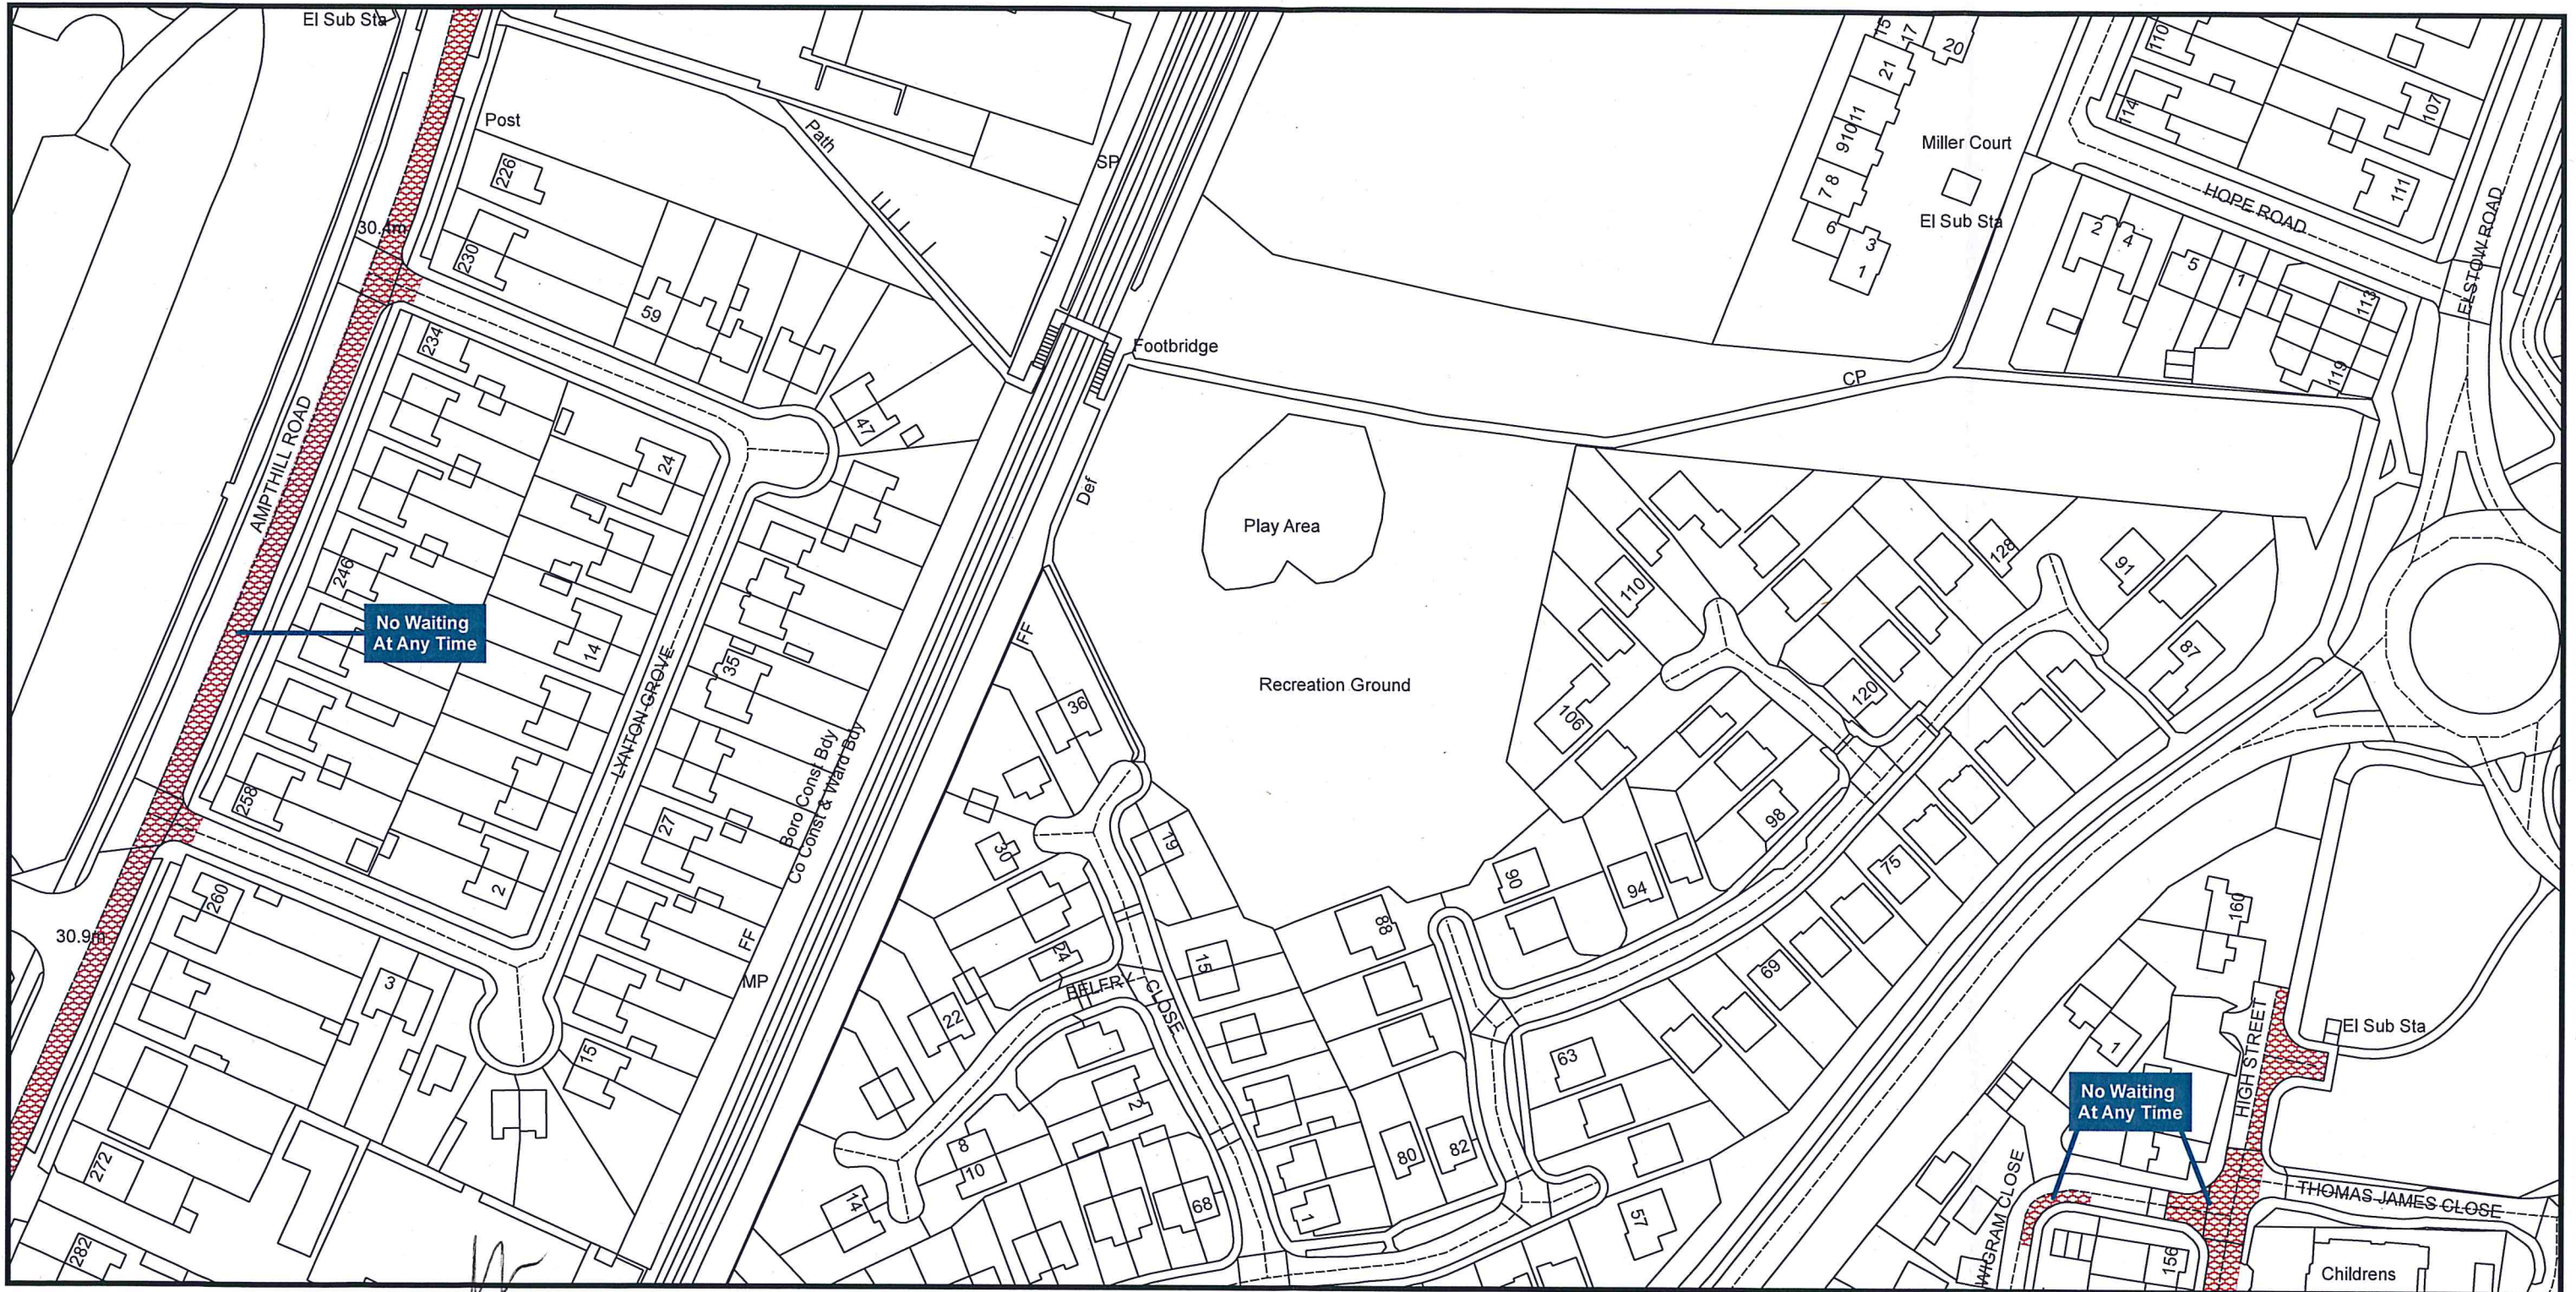

Bedford Borough Council (Bedford Urban Area (South of the River and Queens Park)) (Prohibition and Restriction of Waiting and Loading and Parking Places) Order 2009

Bedford Borough Council
 Borough Hall
 Cauldwell Street
 Bedford MK42 9AP

