



BEDFORD BOROUGH COUNCIL
OFF STREET PARKING PLACES ORDER 2019
(AMENDMENT NO.4) ORDER 2022

Bedford Borough Council (“the Council”) in exercise of the powers conferred by Sections 1(1), 2(1) to (3), 4(2), 32, 35(1) and 35(3) of, and Part IV of Schedule 9 to, the Road Traffic Regulation Act 1984 as amended (“the Act”), the Traffic Management Act 2004, The Civil Enforcement of Parking Contraventions (Bedford) Designation Order 2009 and of all other powers enabling them in that behalf, and after consultation with the Chief Officer of Police in accordance with Part III of Schedule 9 to the Act, hereby make the following Order:-

- 1) This Order may be cited as the “Bedford Borough Council Off Street Parking Places Order 2019 (Amendment No.4) Order 2022” and shall come into force on 26th August 2022.

- 2) As from the date upon which this Order comes into operation the provisions of the Bedford Borough Council Off Street Parking Places Order 2019 as amended shall be varied as follows:
 - (i) The sections listed in Schedule 1 to this Order shall be deleted.

 - (ii) The sections listed in Schedule 2 to this Order shall be inserted in place of the deleted sections listed in Schedule 1 to this Order.

- 3) This amendment shall be read and construed as one with the Bedford Borough Council Off Street Parking Places Order 2019 as amended.

SCHEDULE 1

Sections to be deleted from the Bedford Borough Council Off Street Parking Places Order 2019 as amended:

| Schedule 2 – Identification of parking places to which a parking charge applies | | | | | |
|--|-------------------------------|---|---|------|---|
| Parking Place (Car Park) | Hours of Operation | Method of Operation | Parking Charges | | Other Conditions of Use |
| Article 3 | Article 7 | Article 11 | Article 10 | | Articles 6, 15 and 29 |
| Greyfriars | At all times | Pay and Display (See Schedule 3 for exemption) | Monday to Friday 08:00 – 18:00 Up to 2 hours | 200p | Vehicle height limit 2.2 metres (7'2") Vehicle weight limit 2.5 tonnes <u>Maximum parking period</u> Monday to Saturday 08:00 to 18:00 – 2 hours maximum with no return within 1 hour Other times – no restriction A valid ticket must be displayed for the 2 hour free period on a Saturday |
| | | | Saturday 08:00 – 18:00 Up to 2 hours | Free | |
| | | | At other times Standard charge | Free | |

| Schedule 3 – Identification of parking places to which a parking charge does not apply | | |
|---|---------------------------|--|
| Parking Place (Car Park) | Hours of operation | Other Conditions of Use |
| Article 3 | Article 7 | Articles 6 and 15 |
| Greyfriars Surface Car Park (allocation of three parking spaces only) | At all times | Vehicle height limit 2.2 metres (7'2") Vehicle weight limit 2.5 tonnes Maximum parking period 30 minutes |

SCHEDULE 2

Sections to be inserted into the Bedford Borough Council Off Street Parking Places Order 2019 as amended:

| Schedule 2 – Identification of parking places to which a parking charge applies | | | | | |
|---|--------------------|--|---|------|---|
| Parking Place (Car Park) | Hours of Operation | Method of Operation | Parking Charges | | Other Conditions of Use |
| Article 3 | Article 7 | Article 11 | Article 10 | | Articles 6, 15 and 29 |
| Greyfriars Surface Car Park | At all times | Pay and Display (See Schedule 3 for exemptions) | Monday to Friday 08:00 – 18:00 Up to 2 hours | 200p | Vehicle height limit 2.2 metres (7'2") Vehicle weight limit 2.5 tonnes |
| | | | Saturday 08:00 – 18:00 Up to 2 hours | Free | <u>Maximum parking period</u> Monday to Saturday 08:00 to 18:00 – 2 hours maximum with no return within 1 hour Other times – no restriction |
| | | | At other times Standard charge | Free | A valid ticket must be displayed for the 2 hour free period on a Saturday |

| Schedule 3 – Identification of parking places to which a parking charge does not apply | | | |
|---|----------------------|-------------------------|--|
| Parking Place (Car Park) | Hours of operation | Other Conditions of Use | |
| Article 3 | Article 7 | Articles 6 and 15 | |
| Greyfriars Surface Car Park – ‘Drop Off Only’ Bays (allocation of three parking spaces only) | At all times | Vehicle height limit | 2.2 metres (7'2") |
| | | Vehicle weight limit | 2.5 tonnes |
| | | Maximum parking period | 30 minutes |
| Greyfriars Surface Car Park – ‘Shared Use’ Bays (allocation of two parking spaces only) | 09:00 to 21:00 daily | Vehicle height limit | 2.2 metres (7'2") |
| | | Vehicle weight limit | 2.5 tonnes |
| | | Maximum parking period | 15 minutes with no return within 1 hour |
| | 21:00 to 09:00 daily | Vehicle height limit | 2.2 metres (7'2") |
| | | Vehicle weight limit | 2.5 tonnes |
| | | Maximum parking period | For only as long as is necessary to load or unload the vehicle |

**THE COMMON SEAL of the
BEDFORD BOROUGH COUNCIL**

was hereunto affixed this
25th day of August 2022
in the presence of:



[Handwritten signature]
DAVID R DOORNIS
SERVICE MANAGER (GPPU)
LEGAL SERVICES UNIT

Authorised Signatory

| AUTHORITY FOR EXECUTION | | |
|---------------------------|--|------------|
| COUNCIL/COMMITTEE | MINUTE No. | DATE |
| DELEGATED POWER | By whom executed ENVIRONMENT | 24/08/2022 |
| | OFFICERS INITIALS | DATE |
| ORIGINATED AND CHECKED BY | JH | 24/08/2022 |
| APPROVED BY | AP | 24/08/2022 |




BEDFORD
BOROUGH COUNCIL

BEDFORD BOROUGH COUNCIL
OFF STREET PARKING PLACES ORDER 2019
(AMENDMENT NO.4) ORDER 2022

STATEMENT OF REASONS

Bedford Borough Council intends to formalise some existing loading/parking bays in Greyfriars Surface Car Park to assist local businesses and shoppers. This follows a successful trial of these bays which allow shoppers to park closer to businesses for a short period in order to pick up goods etc.

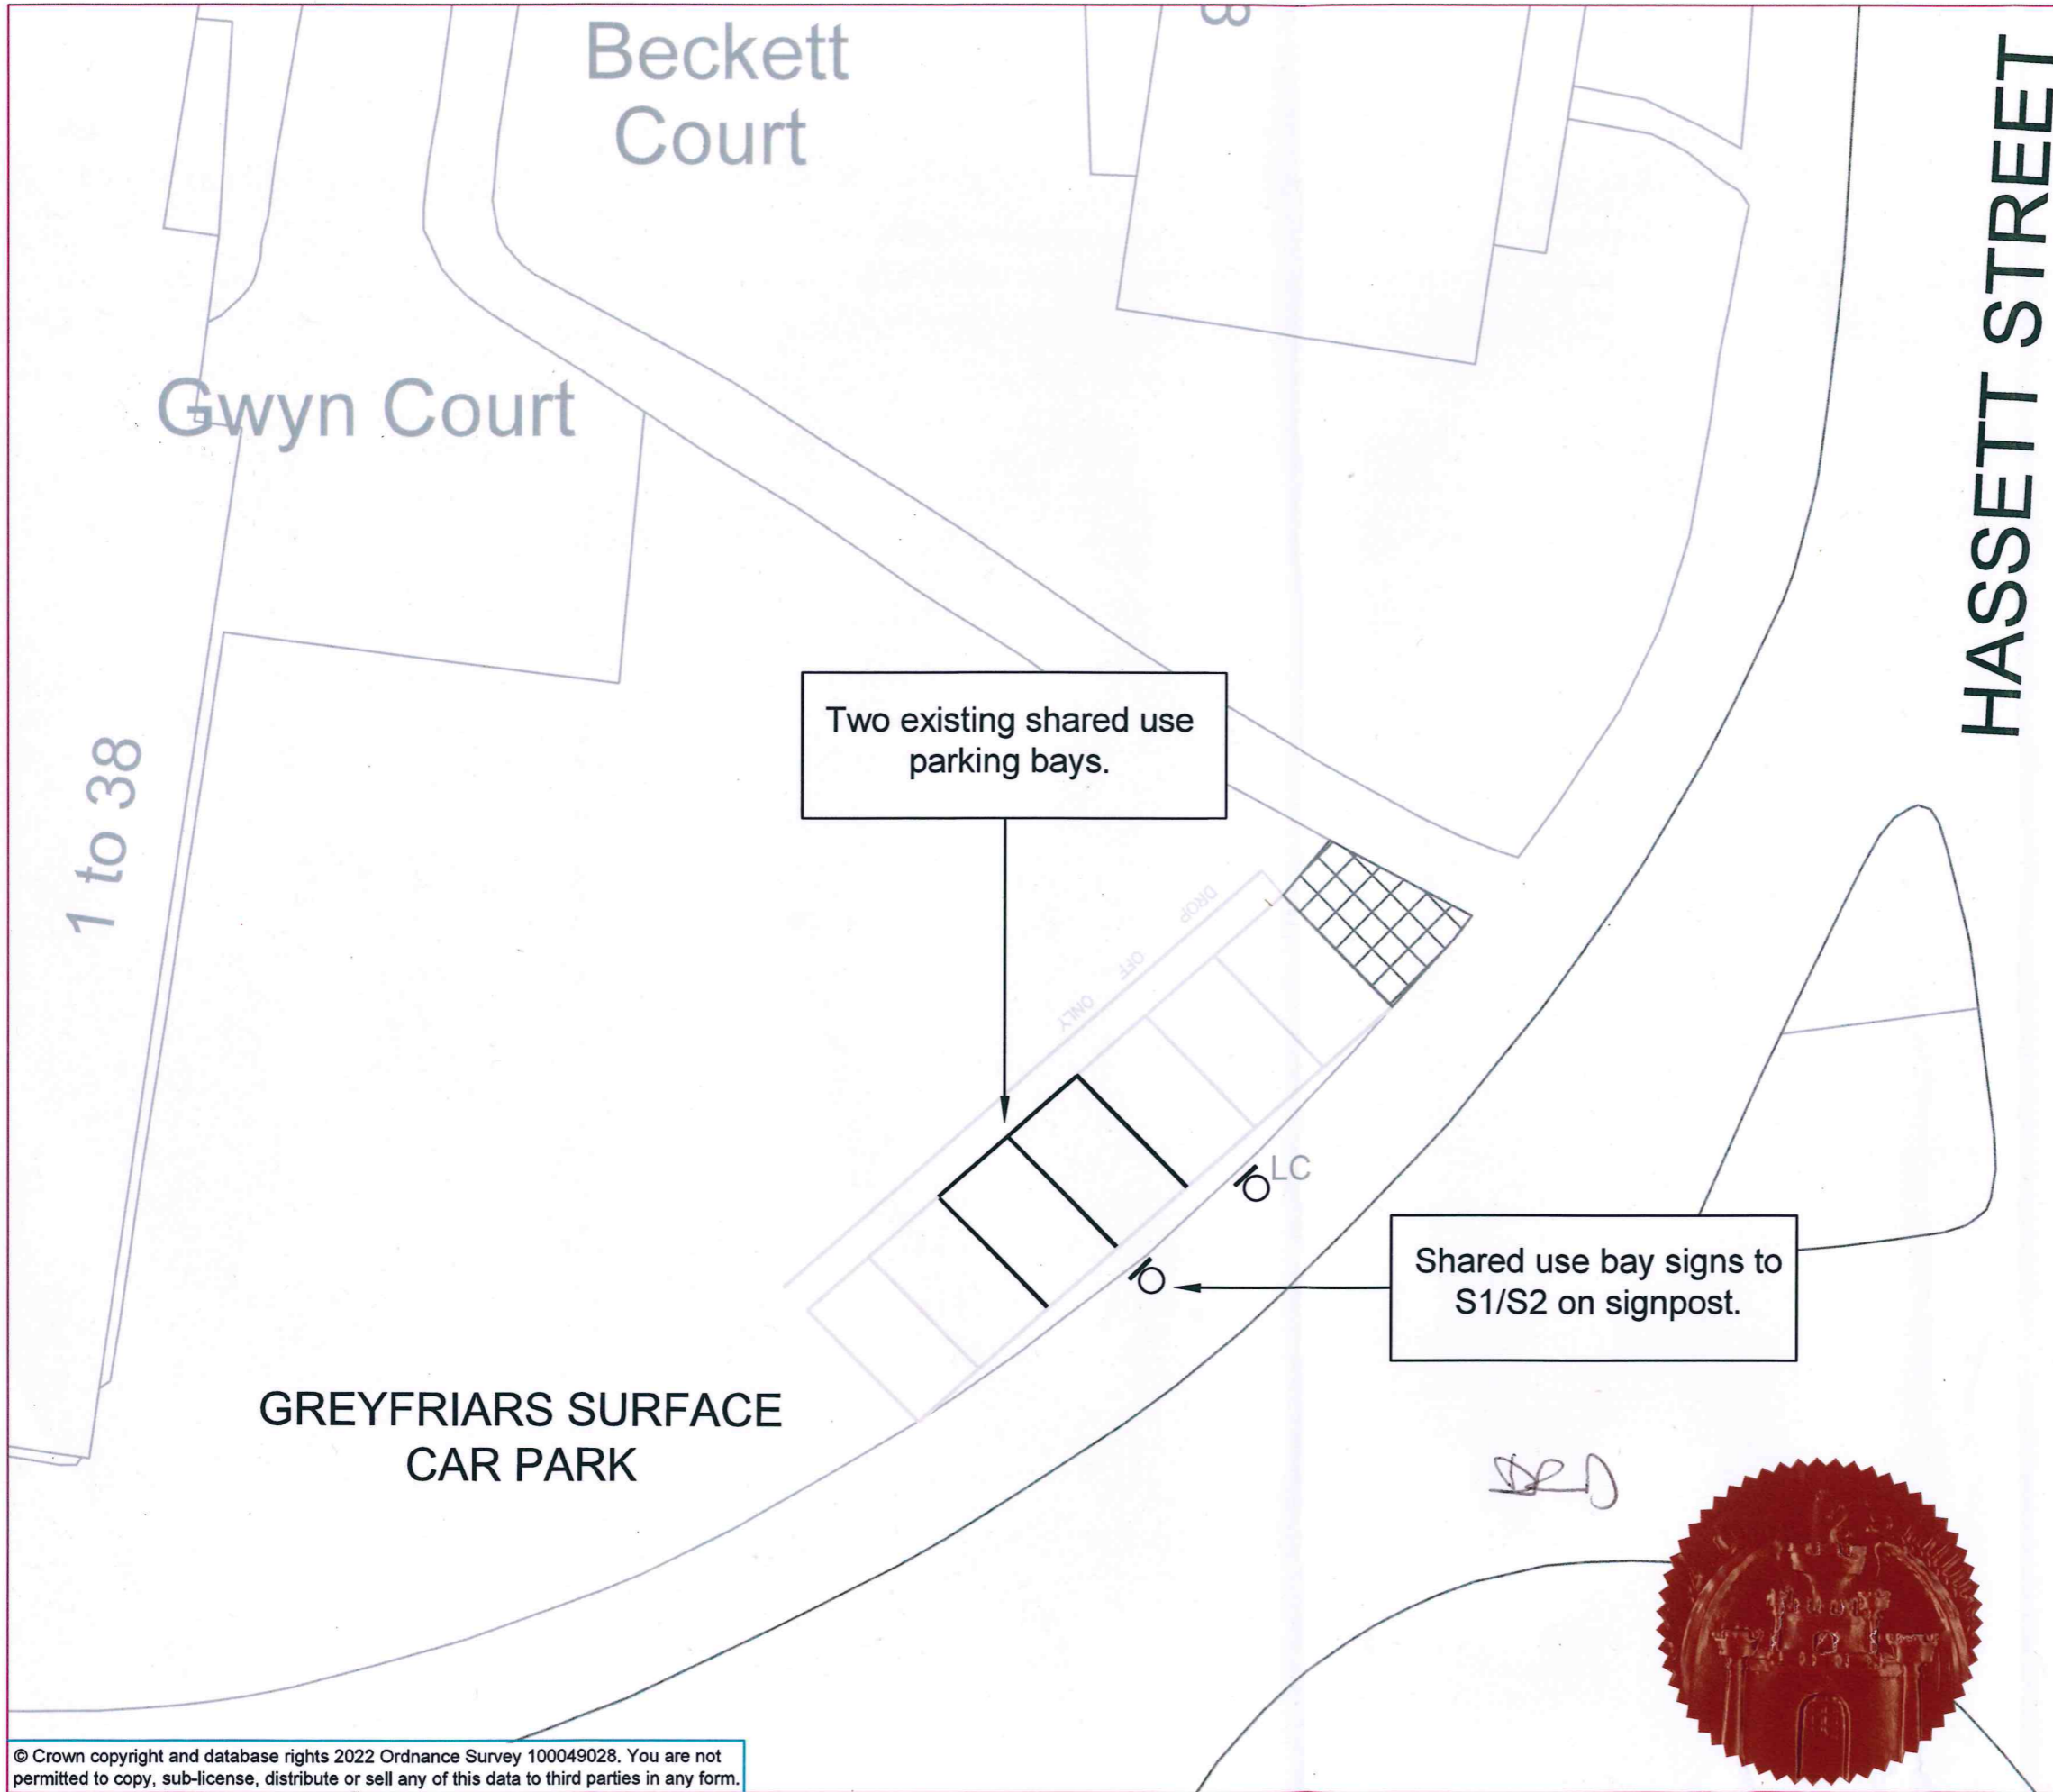

Notes:

S1 - Sign to TSRGD 660.4 installed on 76mm diameter post:



S2 - Sign to TSRGD 661.1 installed on 76mm diameter post:



| | | | |
|------------|-------------|-----|----|
| 21/07/2022 | First Issue | 0 | JH |
| DATE | AMENDMENTS | REV | BY |



Traffic Management
 BOROUGH HALL, CAULDWELL ST, BEDFORD, MK42 9AP
 Tel. (01234) 267422

CLIENT
 Environment

SCHEME
 Greyfriars Surface Car Park,
 Bedford

DRAWING TITLE
 Shared Use Parking Bays

DRG STATUS
 Consultation

| | | | |
|------------|------------|-------|---------|
| SCALE @ A3 | DATE | DRAWN | CHECKED |
| NTS | 21/07/2022 | JH | JH |