



BEDFORD
BOROUGH COUNCIL

BEDFORD BOROUGH COUNCIL
(BEDFORD URBAN AREA (SOUTH OF THE RIVER AND QUEENS PARK))
(PROHIBITION AND RESTRICTION OF WAITING AND LOADING
AND PARKING PLACES) ORDER 2009
(AMENDMENT NO.52) ORDER 2022

BEDFORD BOROUGH COUNCIL (“the Council”) in exercise of the powers conferred by Sections 1(1), 2(1) to (3) and 4(2) of, and Part IV of Schedule 9 to, the Road Traffic Regulation Act 1984 as amended (“the Act”) and of all other powers enabling them in that behalf, and after consultation with the Chief Officer of Police in accordance with Part III of Schedule 9 to the Act, hereby make the following Order:-

1. This Order may be cited as the “Bedford Borough Council (Bedford Urban Area (South of the River and Queens Park)) (Prohibition and Restriction of Waiting and Loading and Parking Places) Order 2009 (Amendment No.52) Order 2022” and shall come into force on 12th September 2022.
2. As from the date upon which this Order comes into force the provisions of the Bedford Borough Council (Bedford Urban Area (South of the River and Queens Park)) (Prohibition and Restriction of Waiting and Loading and Parking Places) Order 2009 as amended shall be varied as follows:
 - (i) The plan schedule reference “Grid Ref: N 34 Revision No: 0” shall be inserted.
3. This Amendment shall be read and construed as one with the Bedford Borough Council (Bedford Urban Area (South of the River and Queens Park)) (Prohibition and Restriction of Waiting and Loading and Parking Places) Order 2009 as amended.

**THE COMMON SEAL of the
BEDFORD BOROUGH COUNCIL**

was hereunto affixed this
8th day of September 2022
in the presence of:



[Handwritten signature]

David R. DOORE

Authorised Signatory

[Handwritten signature]

SEVILLE JANABER (GEPH)

AUTHORITY FOR EXECUTION		
COUNCIL/COMMITTEE	MINUTE No.	DATE
DELEGATED POWER	By whom executed ENVIRONMENT	31/08/2022
	OFFICERS INITIALS	DATE
ORIGINATED AND CHECKED BY	JH	31/08/2022
APPROVED BY	AP	31/08/2022



BEDFORD
BOROUGH COUNCIL

BEDFORD BOROUGH COUNCIL
(BEDFORD URBAN AREA (SOUTH OF THE RIVER AND QUEENS PARK))
(PROHIBITION AND RESTRICTION OF WAITING AND LOADING
AND PARKING PLACES) ORDER 2009
(AMENDMENT NO.52) ORDER 2022

STATEMENT OF REASONS

Concerns have been raised about vehicles parking around the junction of Collins Place and Bamford Road, Bedford and making it difficult for larger vehicles such as buses to progress safely.


There have also been concerns raised about the detrimental effect on sight lines that these parked vehicles have at this junction. Hence, to keep the junction clear of parked vehicles it is proposed to introduce these parking restrictions.

KEY:
New double yellow lines

JED



07/09/2022	First Issue	0	JH
DATE	AMENDMENTS	REV	BY

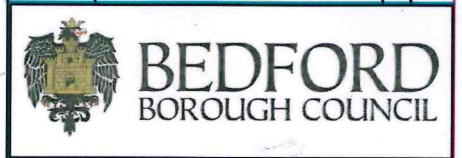

Traffic Management
BOROUGH HALL, CAULDWELL ST, BEDFORD, MK42 9AP
Tel. (01234) 267422

CLIENT
Environment


SCHEME
Collins Place/Bamford Road, Bedford

DRAWING TITLE
New "No waiting at any time" Restrictions (Double Yellow Lines)


DRG STATUS
TRO

SCALE @ A3	DATE	DRAWN	CHECKED
NTS	07/09/2022	JH	JH



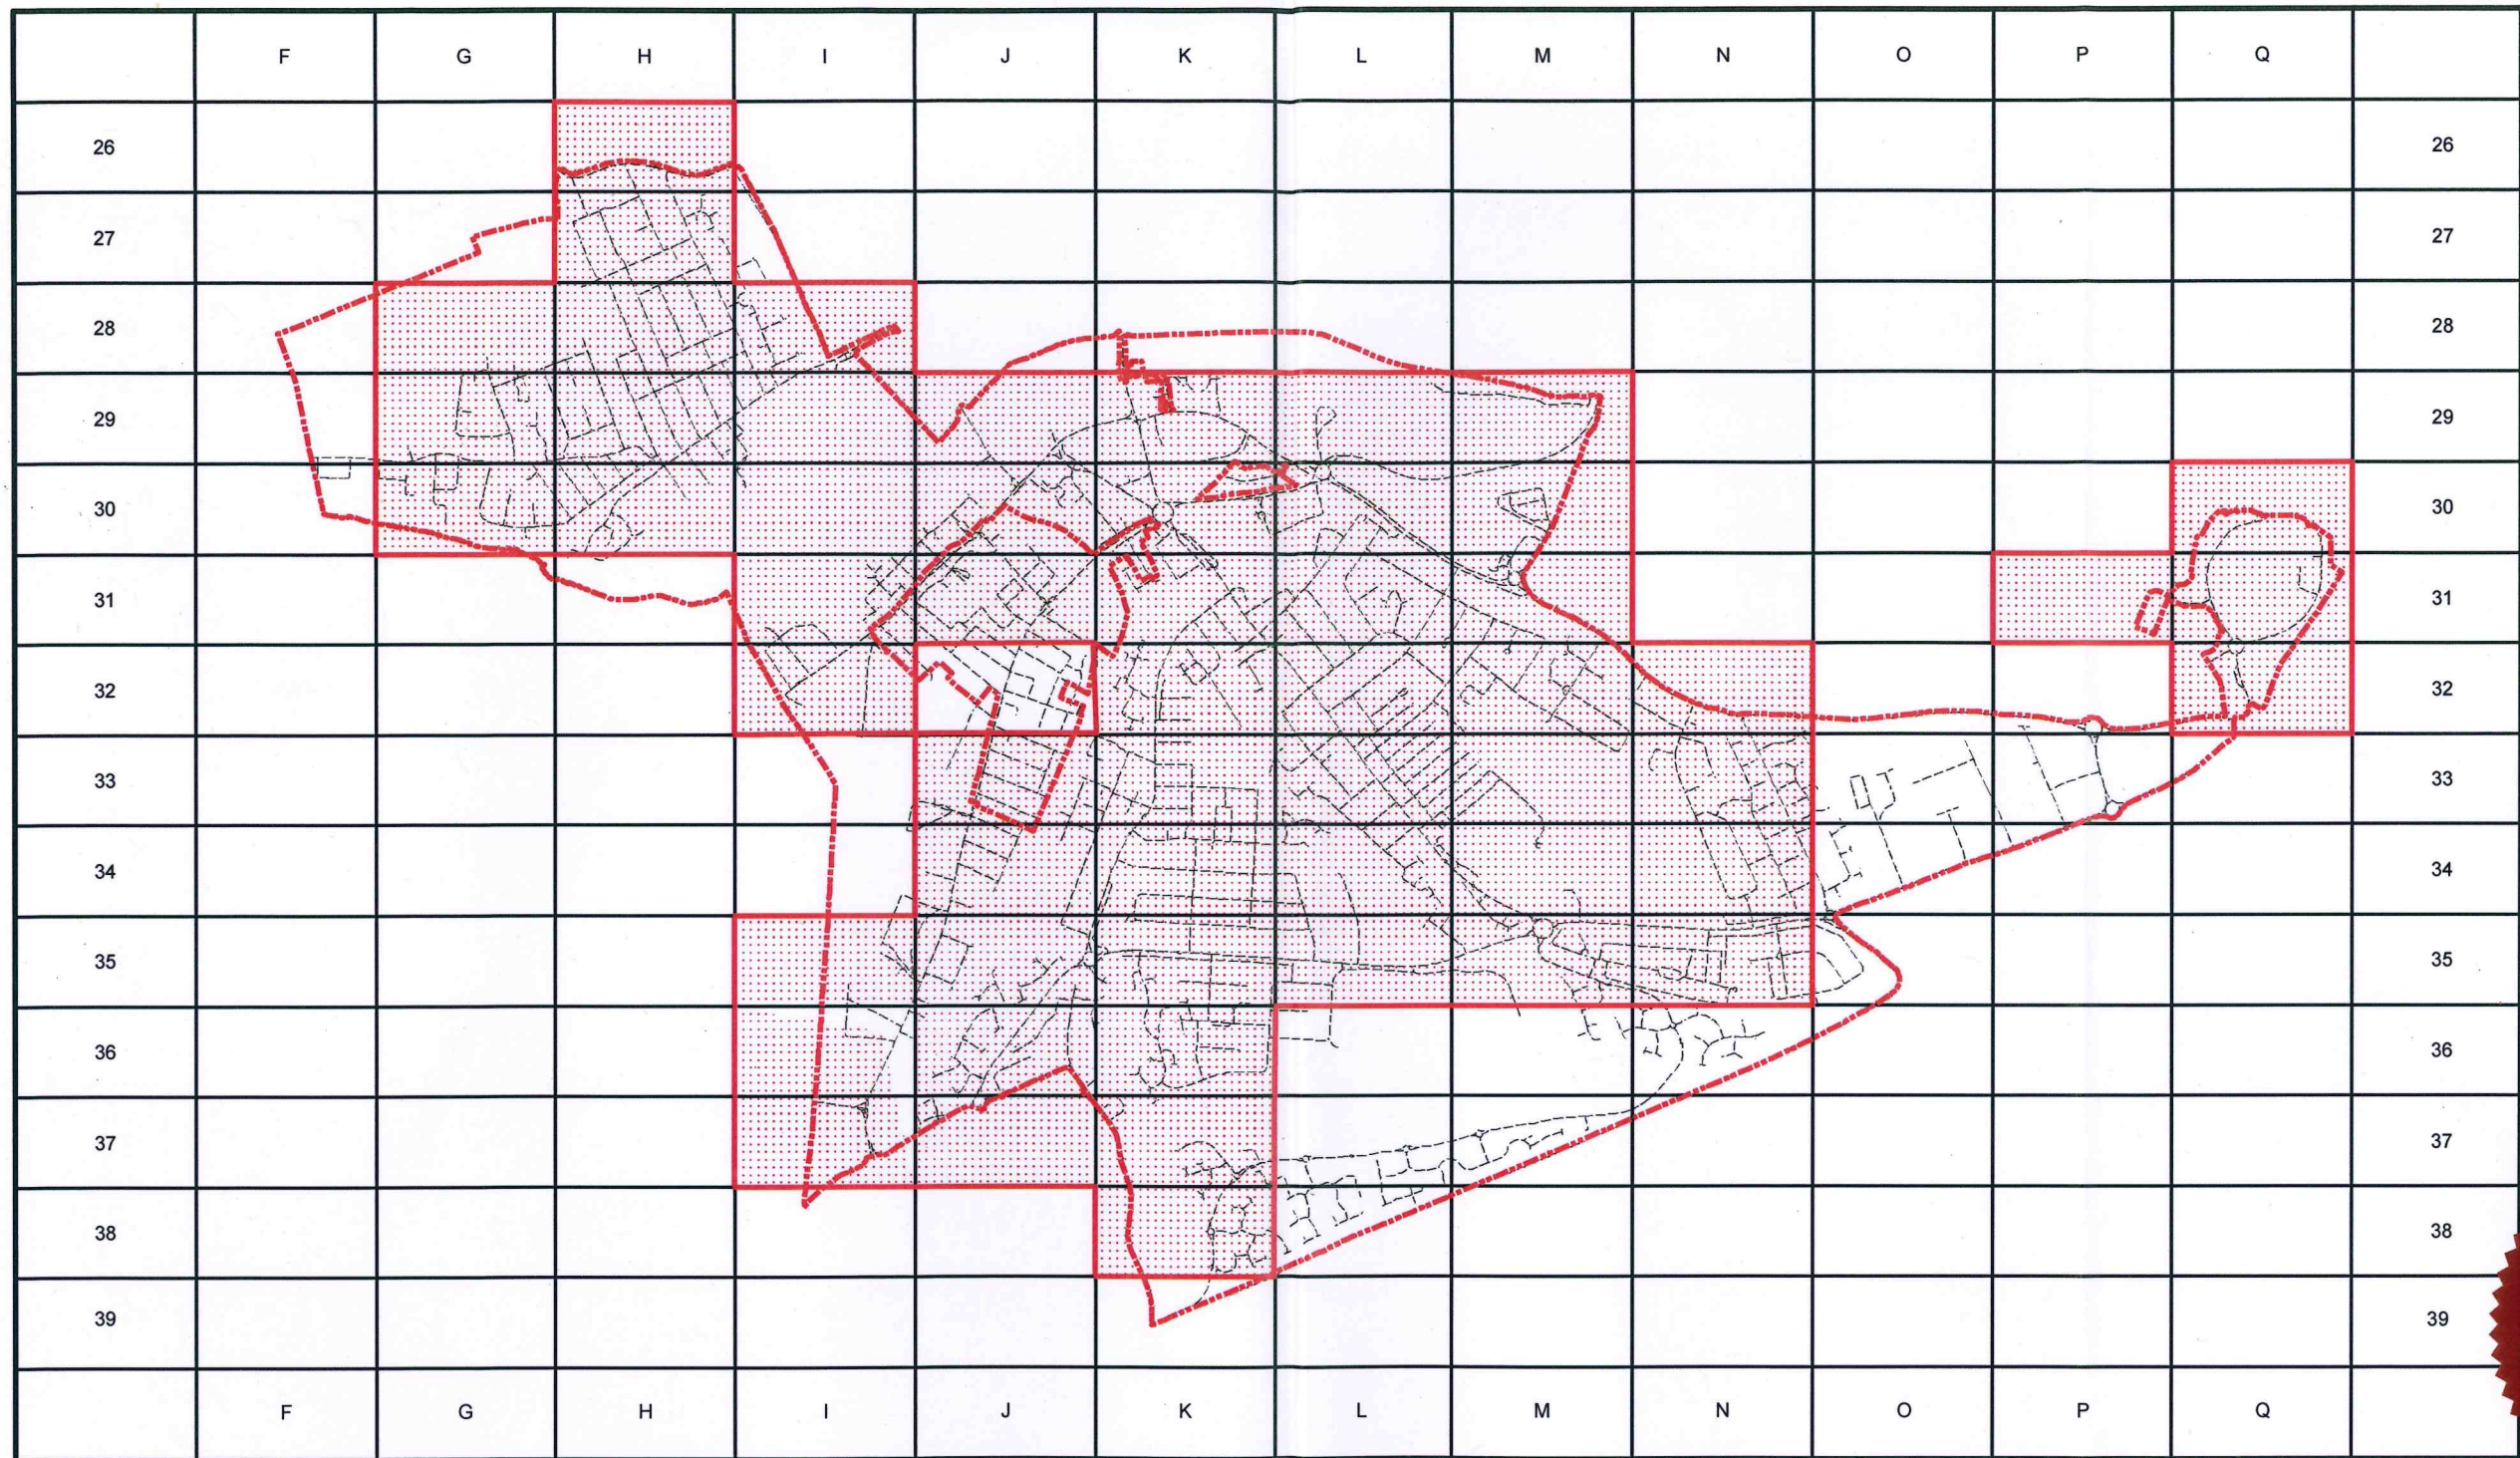

Handwritten initials/signature

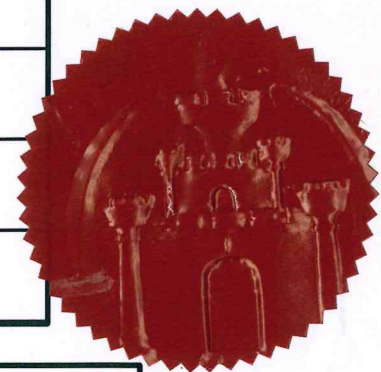

**Bedford Borough Council
(Bedford Urban Area (South of the
River and Queens Park))
Waiting Restrictions**

Reproduced from the Ordnance Survey map with the permission of Her Majesty's Stationary Office © Crown Copyright Licence No. 100049028 (2022). Unauthorised reproduction infringes Crown Copyright and may lead to prosecution or civil proceedings.


**Bedford Borough Council
(Bedford Urban Area (South of
the River and Queens Park))
Boundary Line**

Restricted Map

N
Scale: 1: 20,000

Sheet Revision Number: 14

Sheet Active From: 12/09/2022



**BEDFORD
BOROUGH COUNCIL**


Grid Ref: N 34

Revision No: 0
Date: 12/09/2022



Bedford Borough Council (Bedford Urban Area (South of the River and Queens Park)) (Prohibition and Restriction of Waiting and Loading and Parking Places) Order 2009

Bedford Borough Council
Borough Hall
Cauldwell Street
Bedford MK42 9AP

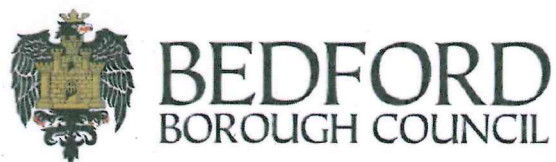

Reproduced from the Ordnance Survey map with the permission of Her Majesty's Stationary Office © Crown Copyright Licence No. 100049028 (2022). Unauthorised reproduction infringes Crown Copyright and may lead to prosecution or civil proceedings.

Scale - 1:1,250

