




PROPOSED

PRINTS FROM THIS DRAWING ARE UNCONTROLLED UNLESS OTHERWISE STATED

A3

KEY:

-  Existing double yellow lines.
-  Proposed new 75mm wide double yellow lines.

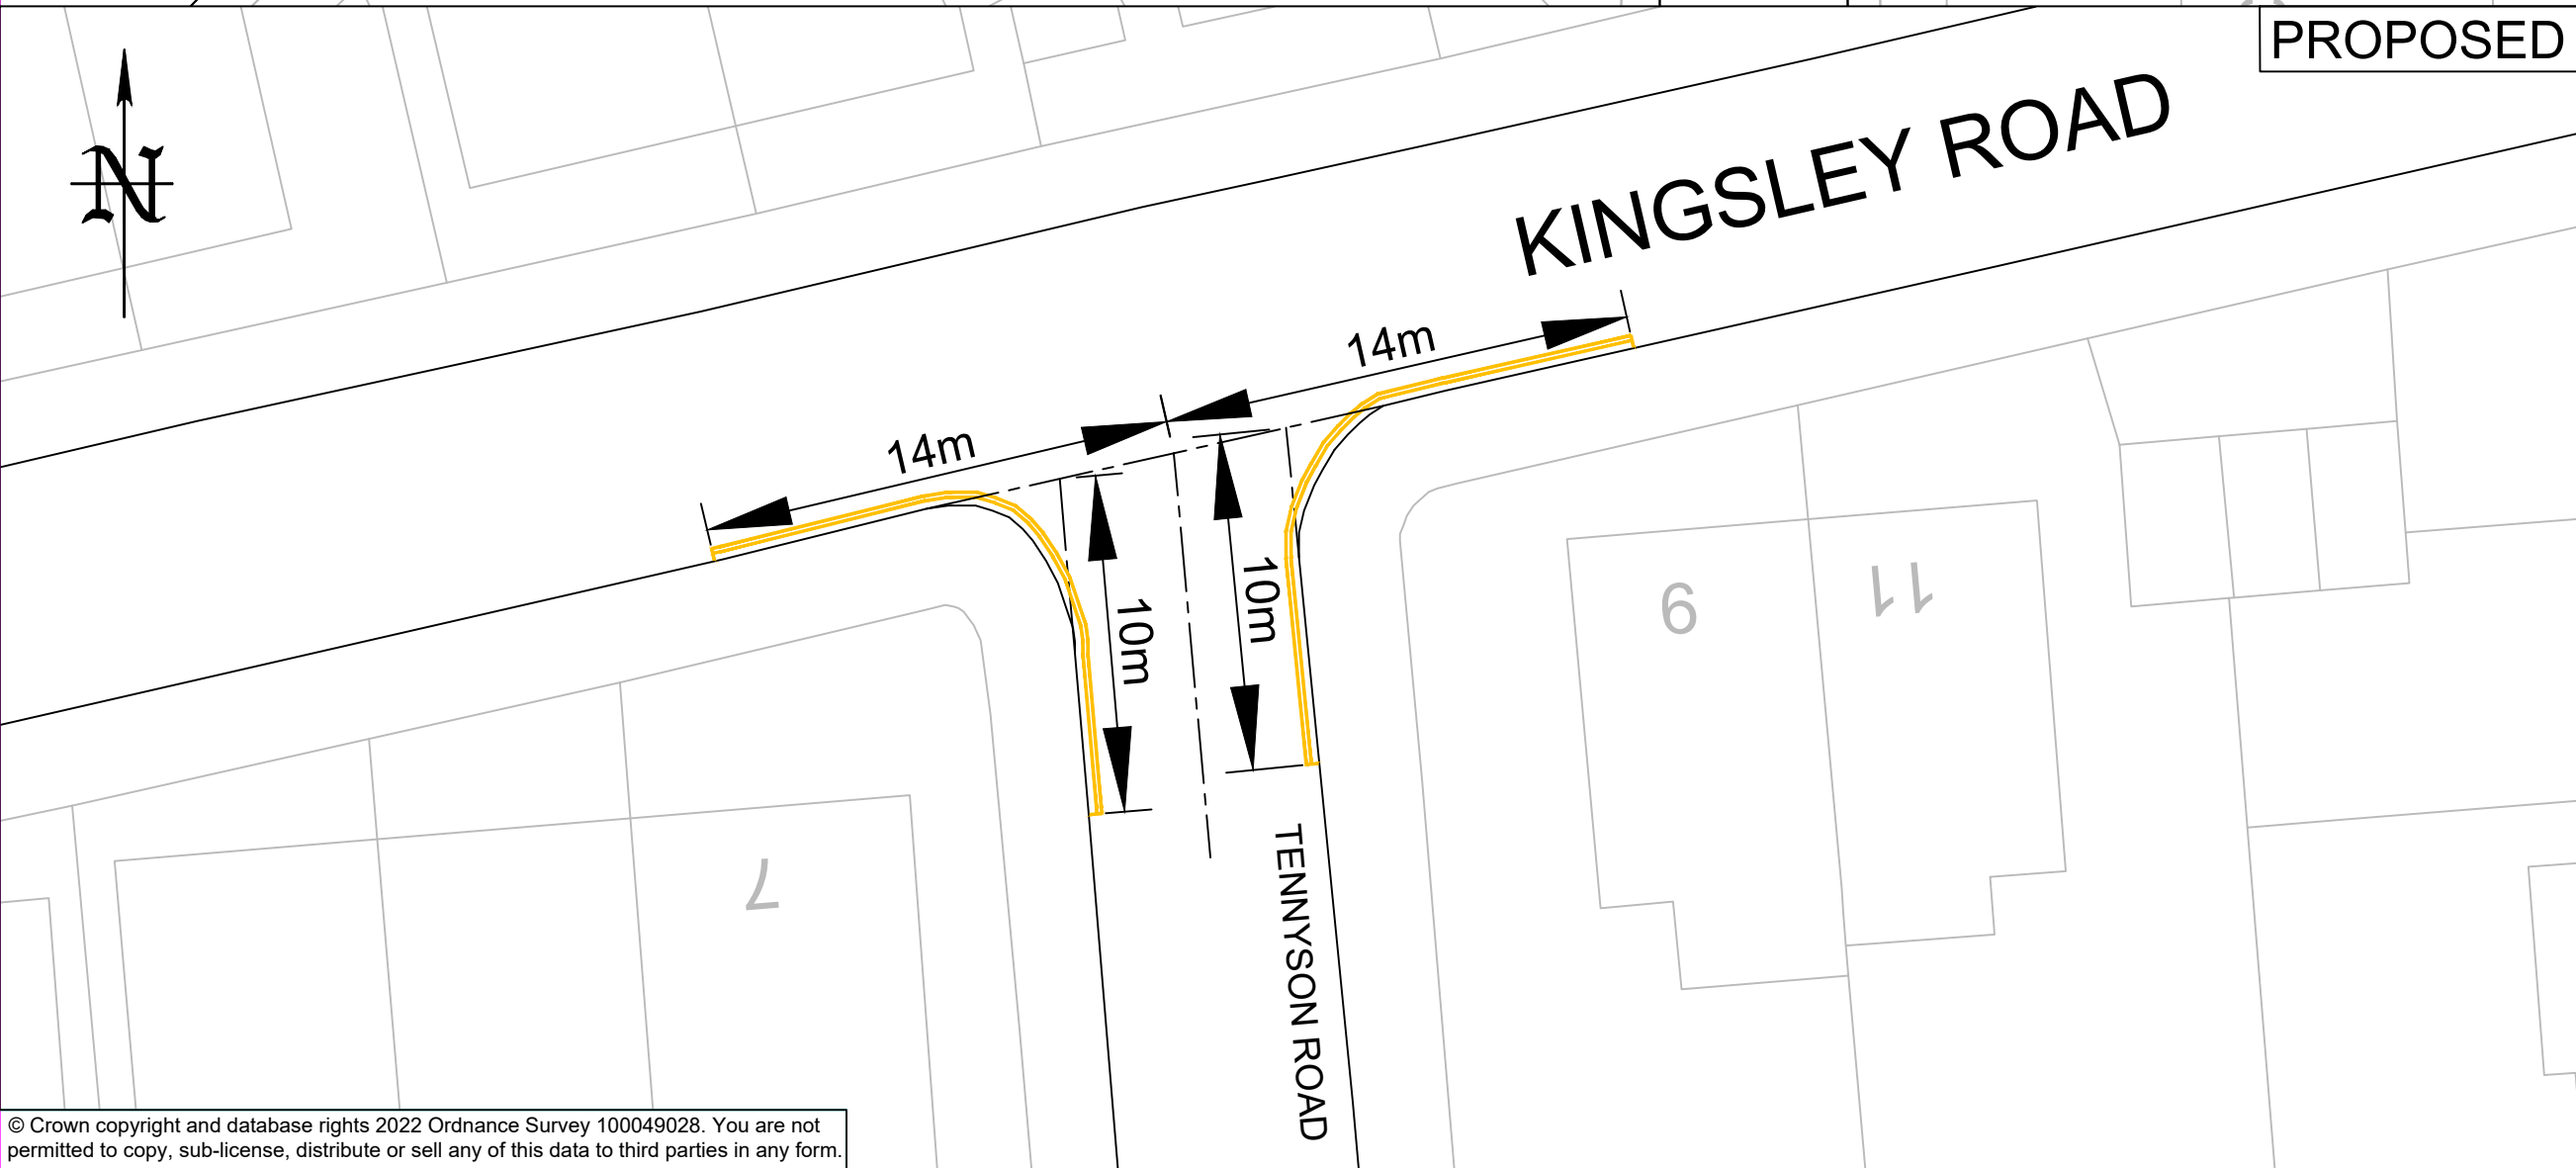

PROPOSED

24/08/2022	First Issue	0	GM
DATE	AMENDMENTS	REV	BY



Traffic Management
 BOROUGH HALL, CAULDWELL ST, BEDFORD, MK42 9AP
 Tel. (01234) 267422

CLIENT
Environment

SCHEME
Hatfield Crescent, Kingsley Road and Tennyson Road, Bedford

DRAWING TITLE
Proposed "No waiting at any time" Restrictions (Double Yellow Lines)

DRG STATUS
Consultation

SCALE @ A3	DATE	DRAWN	CHECKED
NTS	24/08/2022	GM	JH