



BEDFORD BOROUGH COUNCIL

**BEDFORD BOROUGH COUNCIL
(BEDFORD URBAN AREA (SOUTH OF THE RIVER AND QUEENS PARK))
(PROHIBITION AND RESTRICTION OF WAITING AND LOADING AND PARKING
PLACES) ORDER 2009 (AMENDMENT NO.32) ORDER 2018**

BEDFORD BOROUGH COUNCIL in exercise of the powers under Section 1(1), 2(1), to (3) and 4(2) and Part IV of Schedule 9 of the Road Traffic Regulation Act 1984 ("The Act") and all other enabling powers and after consultation with the Chief Officer of Police in accordance with Part III of Schedule 9 to the Act, hereby makes the following Order:

Bedford Borough Council (Bedford Urban Area (South of the River and Queens Park)) (Prohibition and Restriction of Waiting and Loading and Parking Places) Order 2009 as amended shall have effect subject to the following amendments:-

1. This Order shall come into operation on the 17th September 2018 and may be cited as "Bedford Borough Council (Bedford Urban Area (South of the River and Queens Park)) (Prohibition and Restriction of Waiting and Loading and Parking Places) Order 2009 (Amendment No.32) Order 2018"
2. As from the date upon which the Order comes into operation, the provisions of the "Bedford Borough Council (Bedford Urban Area (South of the River and Queens Park)) (Prohibition and Restriction of Waiting and Loading and Parking Places) Order 2009 as amended" shall be varied as follows:
 - (i) The plan schedule reference "Grid Reference P31 Revision 1" shall be deleted and the plan schedule reference "Grid Reference P31 Revision 2" shall be inserted

**THE COMMON SEAL of the
BEDFORD BOROUGH COUNCIL**
Was hereunto affixed this



06th day of September 2018

In the presence of:

~~Craig Austin~~
~~Director of Environment~~

A handwritten signature in black ink, appearing to read 'S. Morris' followed by 'Barbara H. Morris' and 'Solicitor'.

Barbara H. Morris
Assistant Chief Executive Law & Governance
Solicitor to the Council

AUTHORITY FOR EXECUTION		
COUNCIL/COMMITTEE	MINUTE No.	DATE
DELEGATED POWER	By whom executed DOE	DATE 06.09.18
	OFFICERS INITIALS	DATE
ORIGINATED AND CHECKED BY	JS	05.09.18
APPROVED BY	AP	05.09.18

STATEMENT OF REASONS

The proposal is to introduce a small number of time limited parking bays in Priory Park (main public car park) to enable a greater turnover of parking spaces for users of the local amenities.

The bays are designed to dissuade all day commuter parking and ensure bays are made available throughout the day. The proposals are intended to be in force Monday to Saturday between the hours of 8am to 6pm, limiting parking to a maximum stay of three hours, with no return to the parking bays within two hours.

Notes

Sign schedule A



Scheme Ref.	Priority Park	Post height	20.0
Sign Ref.	S61.1	Sign Face	
Letter colour	BLACK	Width	365mm
Background	WHITE	Height	265mm
Border	BLACK	Area	0.10m ²
Material	Class RA2 (12899-1:2007)		

All signs to be mounted 2100mm above ground level.

All signs to be ordered.

Post schedule

2 number 76mm dia, 3500mm length galvanised steel post, complete with cap.

All posts cut to length on site so no part protrudes above traffic sign

xx	First Issue	0	xx
DATE	AMENDMENTS	REV	BY



Highways Department
BOROUGH HALL, CAULDWELL ST, BEDFORD, MK42 9AP
Tel. (01234) 276213

CLIENT
Environment and Sustainable Communities

SCHEME
Priory Park
Bedford

DRAWING TITLE
Proposed limited
Parking bays


DRG NO.
C9001.C544

DRG STATUS
Consultation

SCALE @ A3	DATE	DRAWN	CHECKED
NTS	04 16	AK	JS

Install new posts and new regulatory signs. Refer to sign schedule A


AS

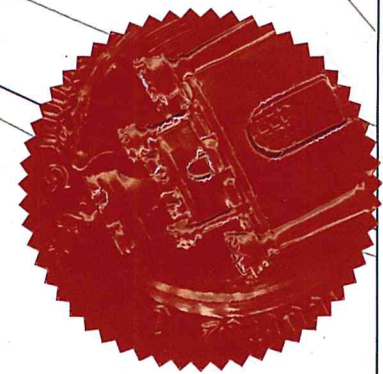

Car Park

Proposed limited parking bays (2.7mx5m)



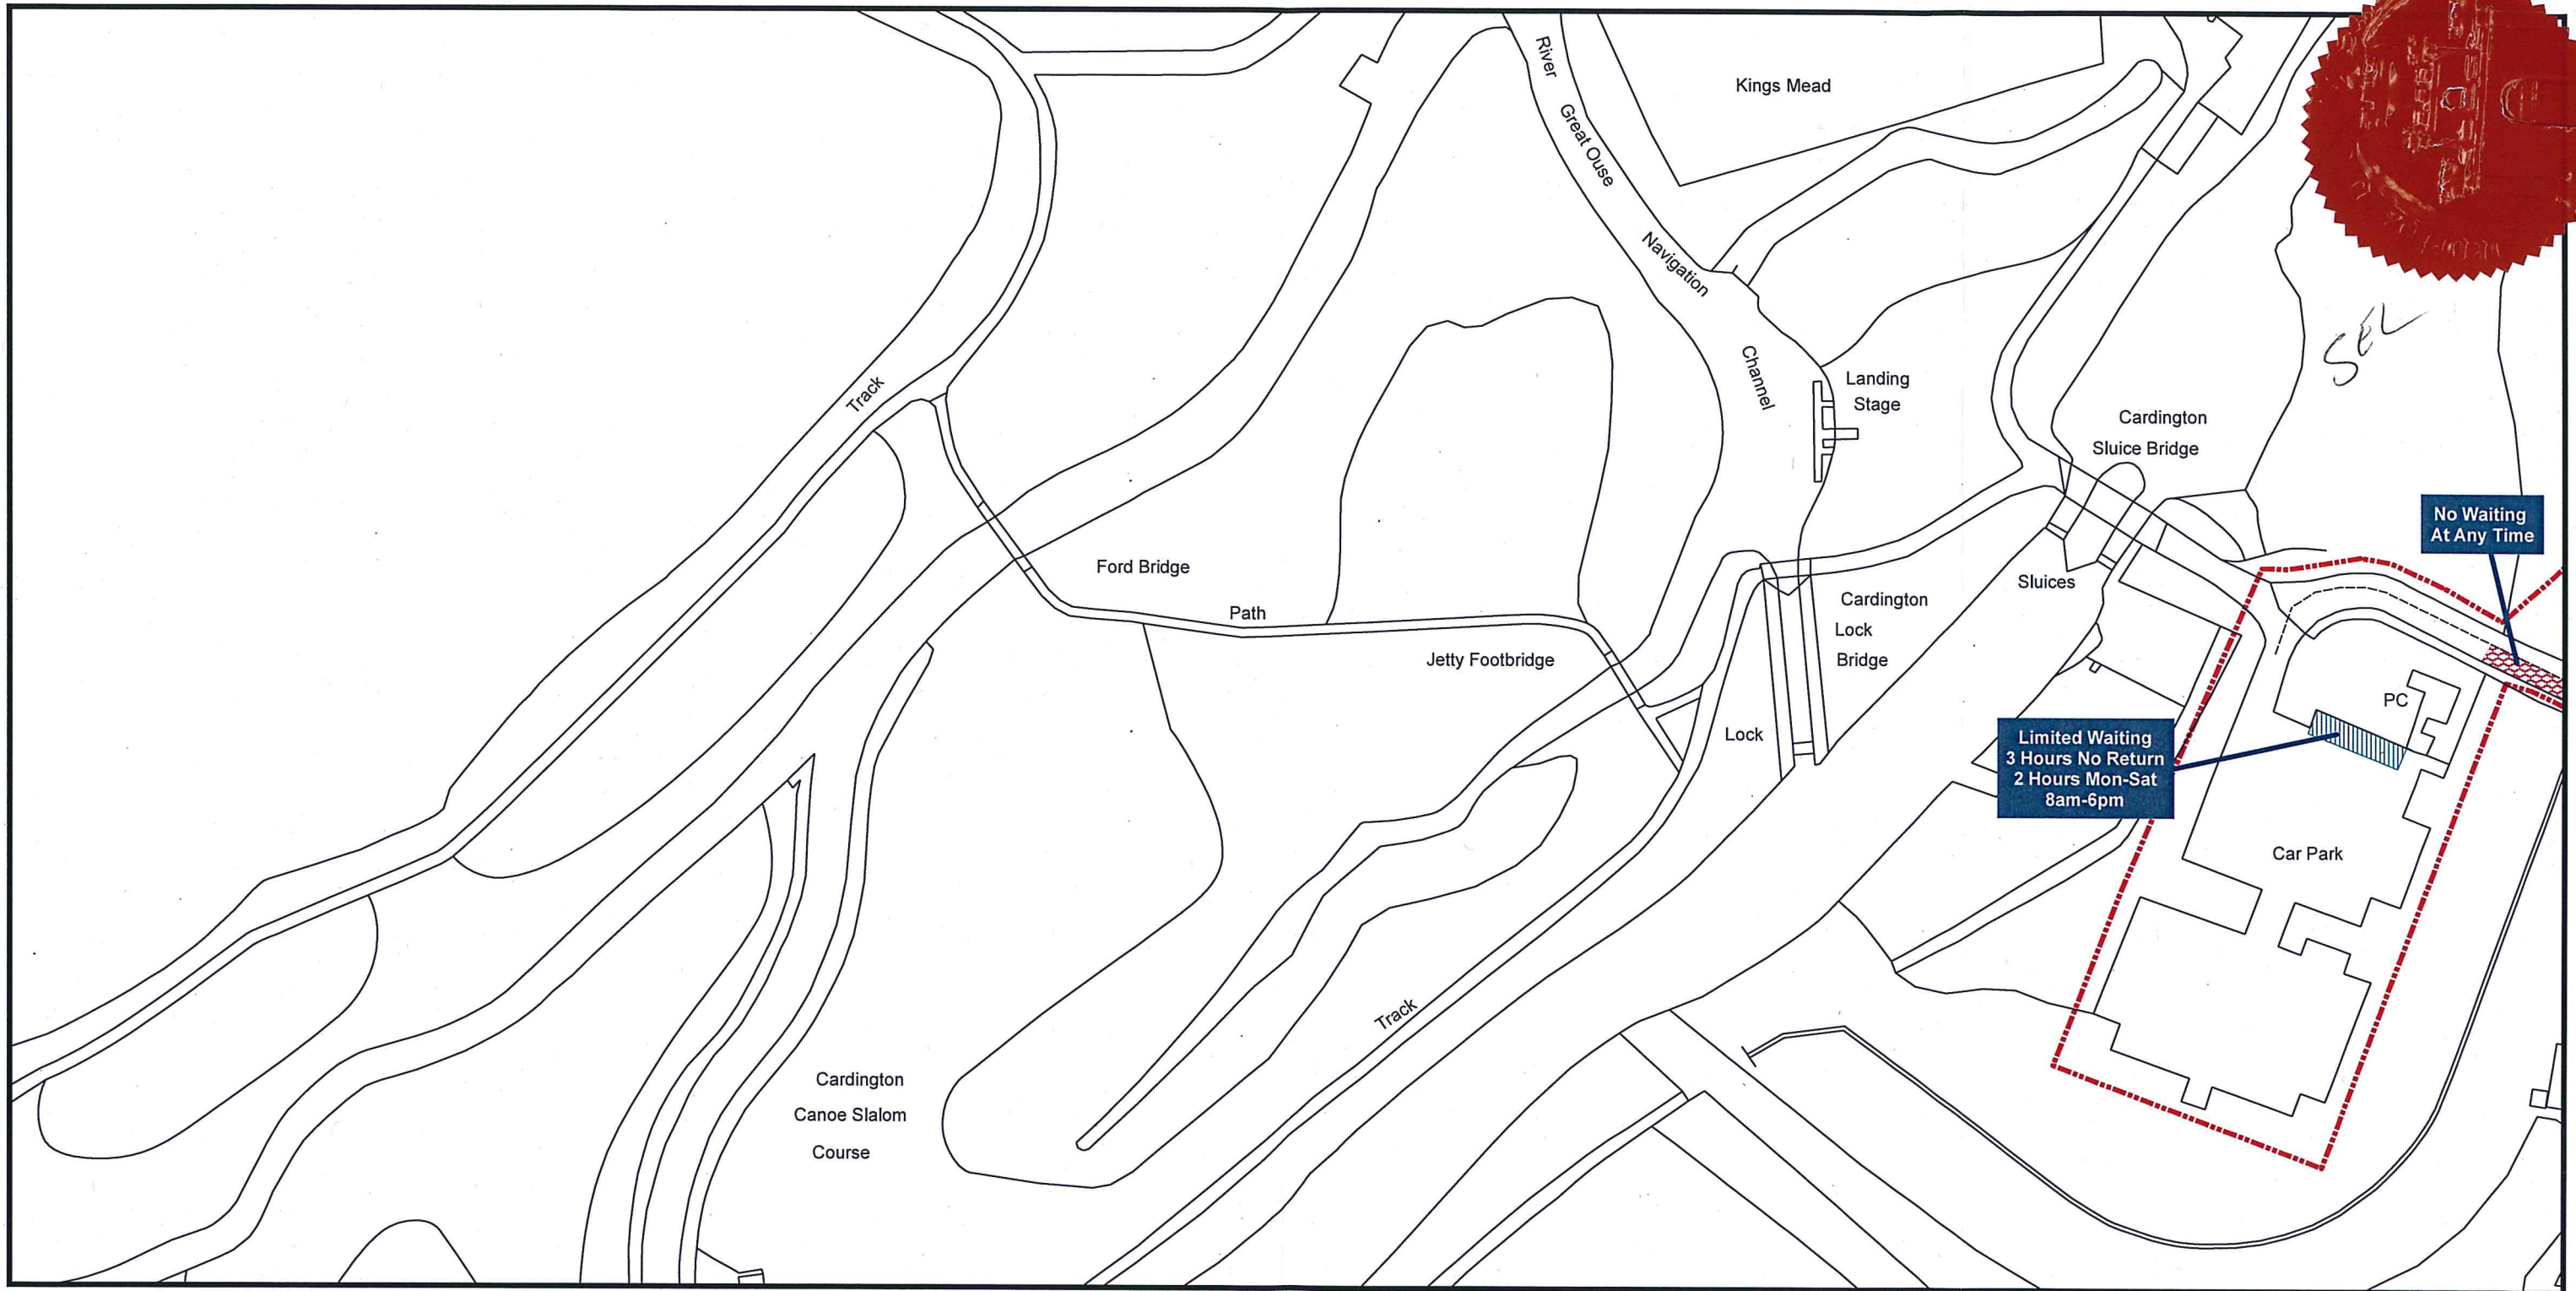

Bedford Borough Council (Bedford Urban Area (South of the River and Queens Park)) (Prohibition and Restriction of Waiting and Loading and Parking Places) Order 2009

Bedford Borough Council
Borough Hall
Cauldwell Street
Bedford MK42 9AP

