



# BEDFORD BOROUGH COUNCIL

**BEDFORD BOROUGH COUNCIL  
(BEDFORD CONTROLLED PARKING ZONE) (PROHIBITION AND RESTRICTION  
OF WAITING AND LOADING AND PARKING PLACES) ORDER 2017  
(AMENDMENT NO.2) ORDER 2018**

BEDFORD BOROUGH COUNCIL in exercise of the powers under Section 1(1), 2(1), to (3) and 4(2) and Part IV of Schedule 9 of the Road Traffic Regulation Act 1984 ("The Act") and all other enabling powers and after consultation with the Chief Officer of Police in accordance with Part III of Schedule 9 to the Act, hereby makes the following Order:

The Bedford Borough Council (Bedford Controlled Parking Zone)) (Prohibition and Restriction of Waiting and Loading and Parking Places) Order 2017, as amended shall have effect subject to the following amendments:-

1. This Order shall come into operation on the 25<sup>th</sup> June 2018 and may be cited as "Bedford Borough Council (Bedford Controlled Parking Zone) (Prohibition and Restriction of Waiting and Loading and Parking Places) Order 2017 (Amendment No.2) Order 2018"
2. As from the date upon which the Order comes into operation, the provisions of the "Bedford Borough Council( Bedford Controlled Parking Zone) (Prohibition and Restriction of Waiting and Loading and Parking Places) Order 2017 as amended" shall be varied as follows:
  - (i) The plan schedule reference "Grid Reference J32 Revision No 0" shall be deleted and "Grid reference J32 Revision No 1" shall be substituted.
  - (ii) The plan schedule reference "Grid Reference J33 Revision No 0" shall be deleted and "Grid reference J33 Revision No 1" shall be substituted.

**THE COMMON SEAL of the  
BEDFORD BOROUGH COUNCIL**  
Was hereunto affixed this



07<sup>th</sup> day of June 2018

In the presence of:

A handwritten signature in blue ink, appearing to read 'CA Austin'.

Craig Austin  
Director of Environment

A handwritten signature in black ink, appearing to read 'B H Morris'.

Barbara H. Morris  
Assistant Chief Executive Law & Governance  
Solicitor to the Council

AUTHORITY FOR EXECUTION		
COUNCIL/COMMITTEE	MINUTE No.	DATE
DELEGATED POWER	By whom executed <b>DOE</b>	DATE 07.06.18
	OFFICERS INITIALS	DATE
ORIGINATED AND CHECKED BY	<b>JS</b>	05.06.18
APPROVED BY	<b>AP</b>	05.06.18



## **STATEMENT OF REASONS**

### **OSSORY WAY**

The proposal is to remove short length of single yellow line (which restricted parking during day time hours) and create additional permitted parking spaces. A total of four additional spaces are proposed. The bays will be subject to the terms and conditions of use as per the existing Controlled Parking Zone.

The proposal is response to concerns raised by residents of insufficient provision being made for resident and visitor parking in this road.

### **BUNYAN ROAD / MUSWELL PLACE**

The proposal is to introduce a number of free stay parking bays within these roads. A total of 6 spaces are being proposed. The bays will be limited to 30 minutes maximum stay. The proposal is to support local businesses and encourage trade. By limiting the time permitted in these bays will encourage a quick turnover and availability of parking spaces.

### **DERWENT PLACE**

The proposal is to reconfigure the arrangement of parking spaces and double yellow lines. The proposal is necessary to facilitate the development of new residential premises. Overall, there is no loss to available on street parking. Double yellow lines are being proposed to protect access points which lead to communal off road parking spaces.





AMPHILL ROAD

80

**Proposed** removal of pay and display restriction and introduce 'free stay parking bays, limited to 30 mins, Mon-Sat, 8am-6pm'

13.5m

Coombe Haven

10.5m

BUNYAN ROAD

**Proposed** removal of pay and display restriction and introduce 'free stay parking bays, limited to 30 mins, Mon-Sat, 8am-6pm'

82

88

12 10

xx	First Issue	0	xx
DATE	AMENDMENTS	REV	BY



**BEDFORD**  
BOROUGH COUNCIL

**Highways**

BOROUGH HALL, CAULDWELL ST, BEDFORD, MK42 9AP  
Tel. (01234) 276958

CLIENT

Environment and Sustainable Communities

SCHEME

Bunyan Road Bedford

DRAWING TITLE

CPZ parking restriction amendments

DRG No.


C9001.C402

DRG STATUS

Consultation

SCALE @ A4	DATE	DRAWN	CHECKED
NTS	Mar 17	JS	



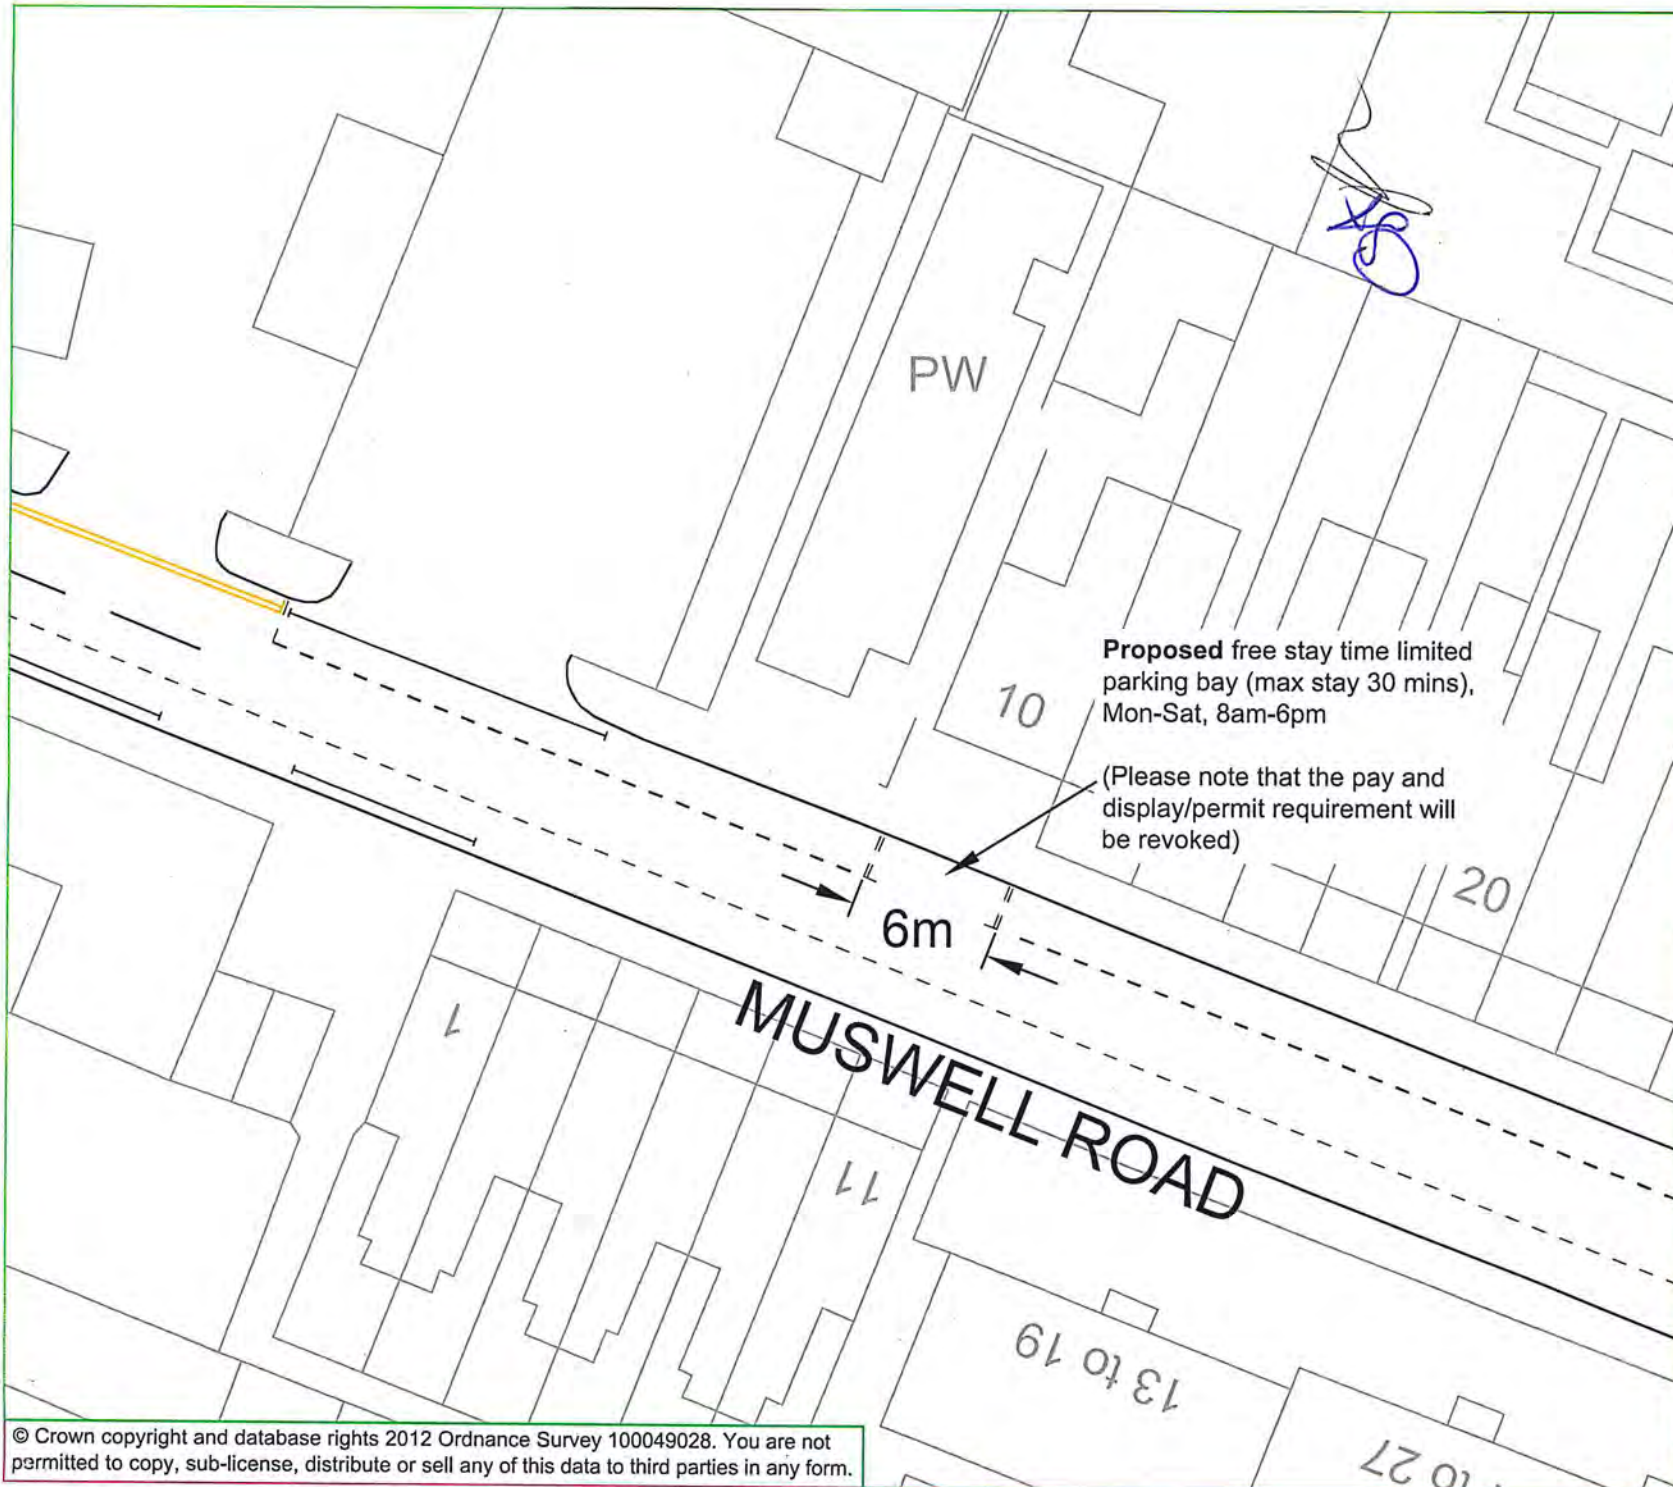

XX	First Issue	0	XX
DATE	AMENDMENTS	REV	BY



**BEDFORD**  
BOROUGH COUNCIL

**Highways**  
BOROUGH HALL, CAULDWELL ST, BEDFORD, MK42 9AP  
Tel. (01234) 276958

CLIENT  
**Environment and Sustainable Communities**

SCHEME  
**Muswell Road Bedford**


DRAWING TITLE  
**Proposed free stay parking bay**

DRG No.  
**C9001.C414**

DRG STATUS  
**Consultation**

SCALE @ A4	DATE	DRAWN	CHECKED
NTS	June 17	JS	



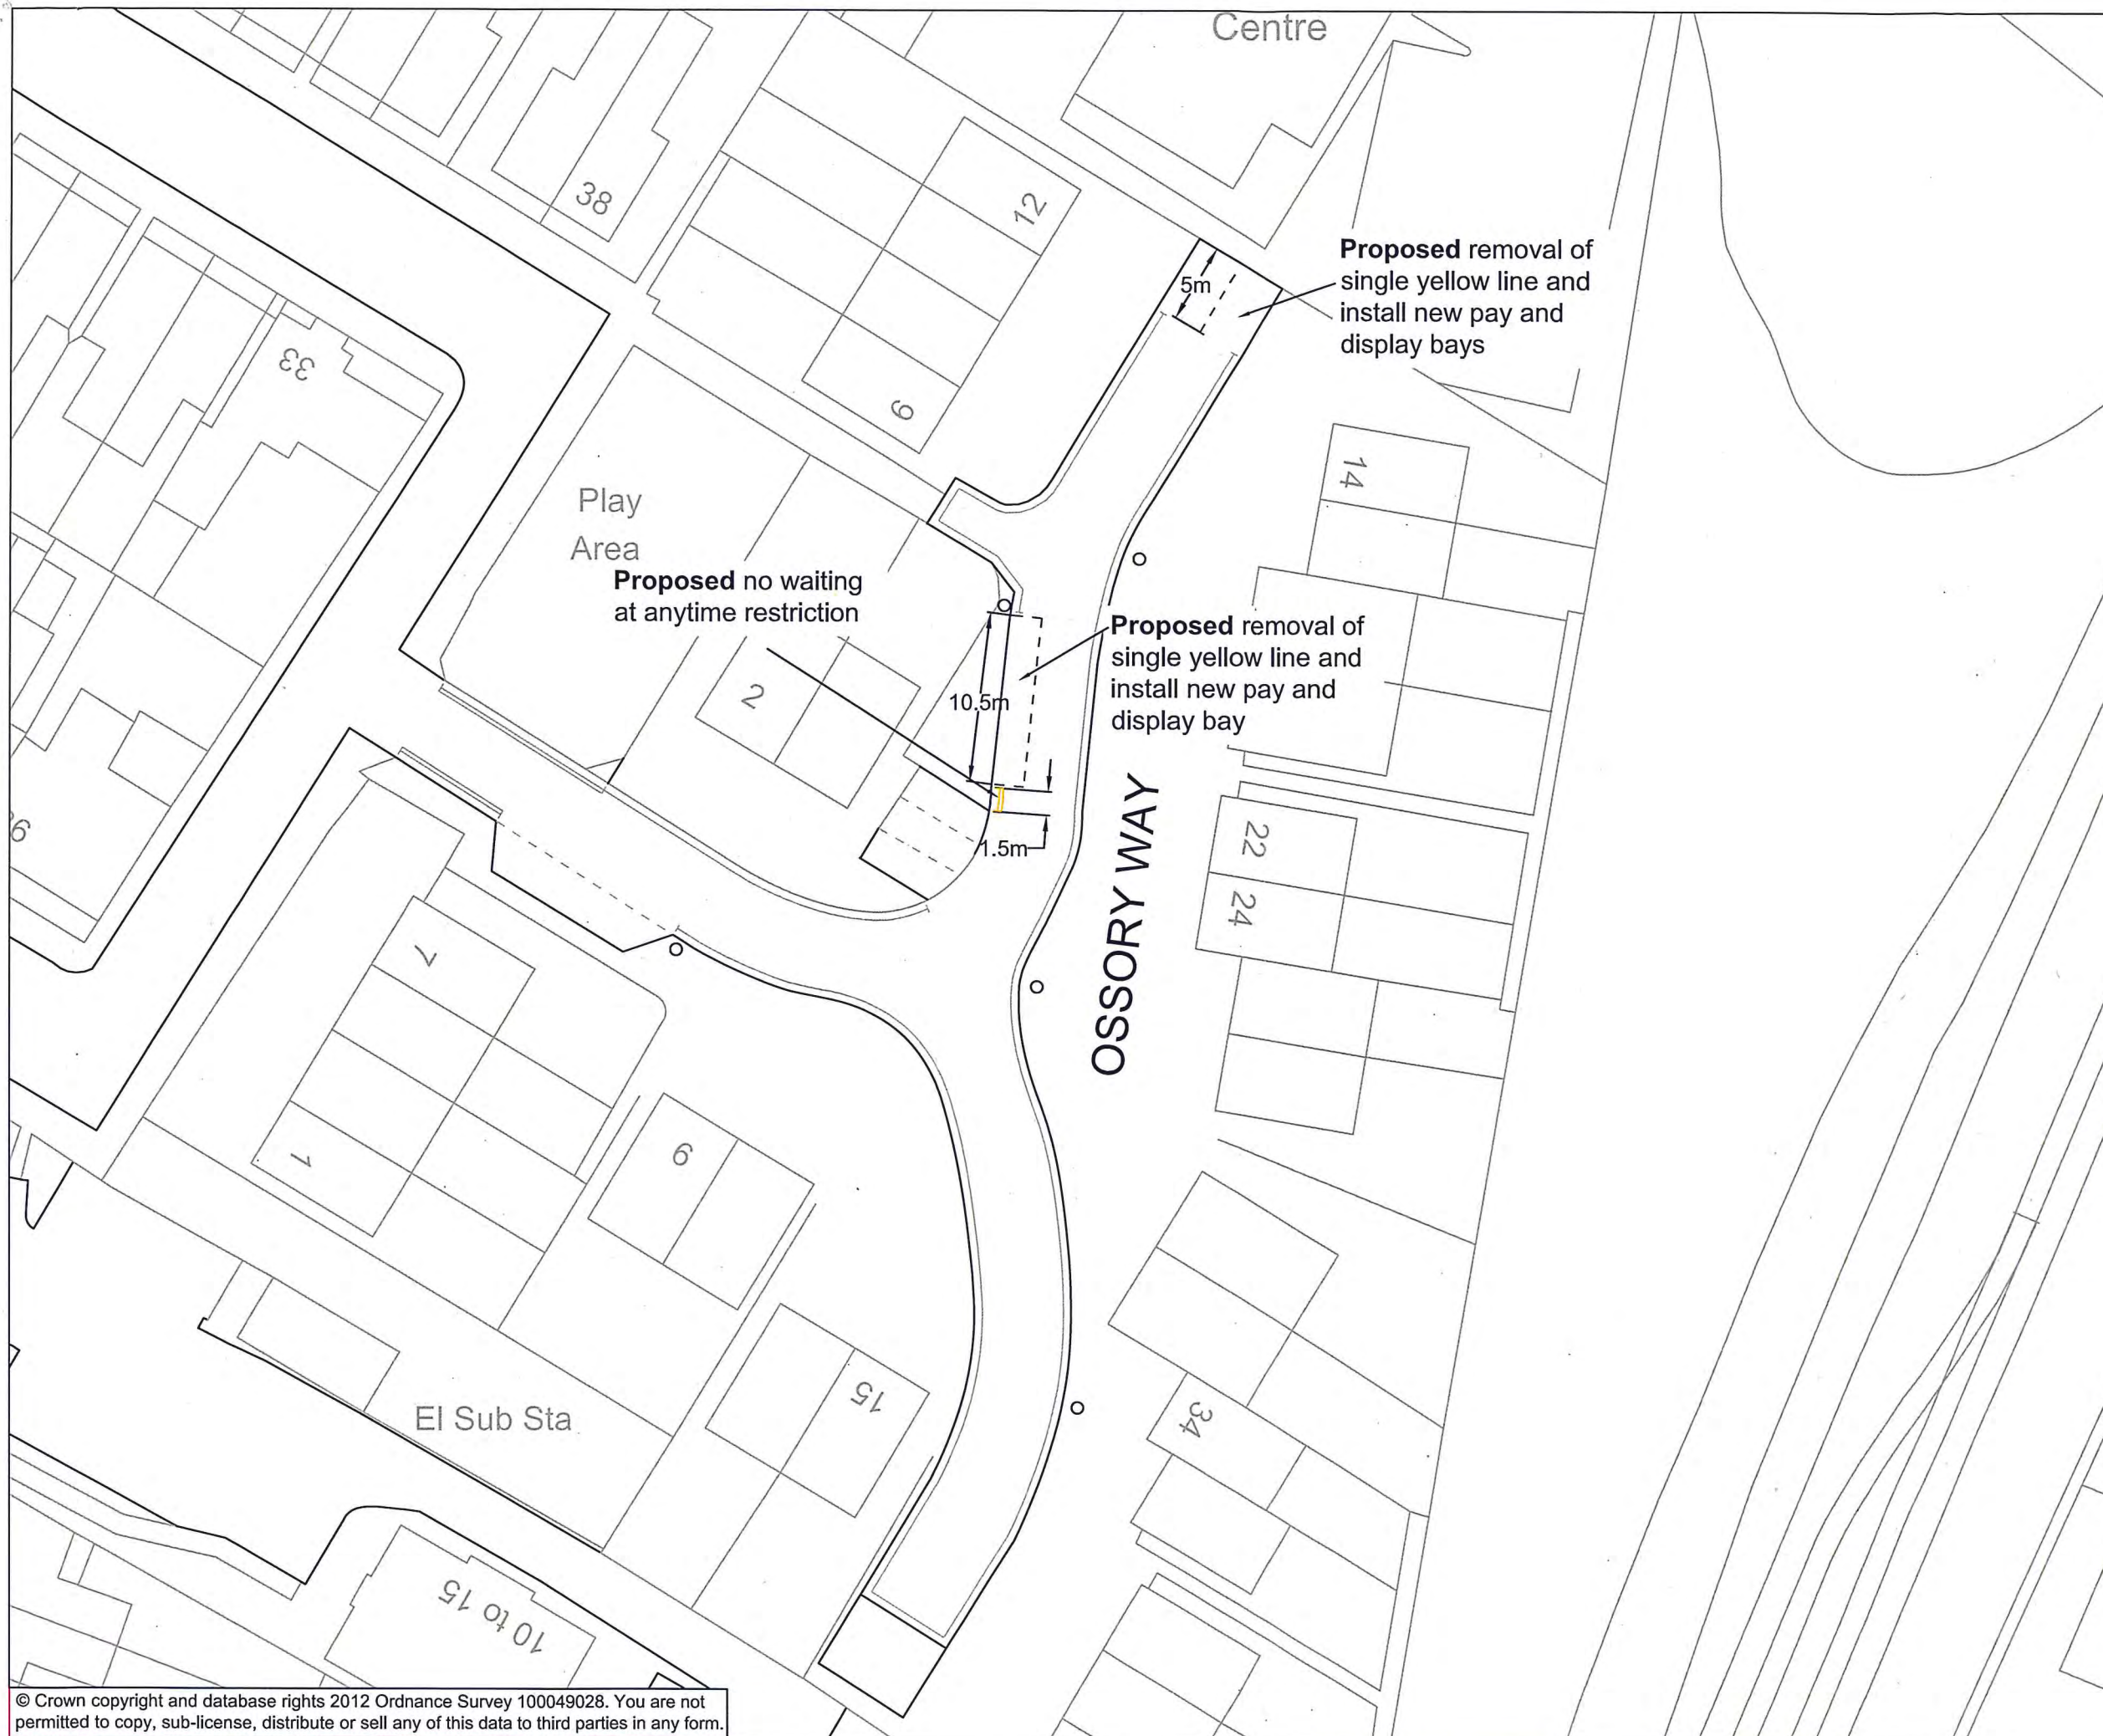

*Handwritten signature*



DATE	AMENDMENTS	REV	BY
May 18	Remove one bay	1	JS
Mar 17	First Issue	0	JS



**Highways**  
 BOROUGH HALL, CAULDWELL ST, BEDFORD, MK42 9AP  
 Tel. (01234) 276213

CLIENT  
**Environment and Sustainable Communities**

SCHEME  
**Ossory Way Bedford**


DRAWING TITLE  
**CPZ restriction amendments**

DRG No.  
**C9001.C401**

DRG STATUS  
**Consultation**

SCALE @ A3	DATE	DRAWN	CHECKED
NTS	Mar 17	JS	



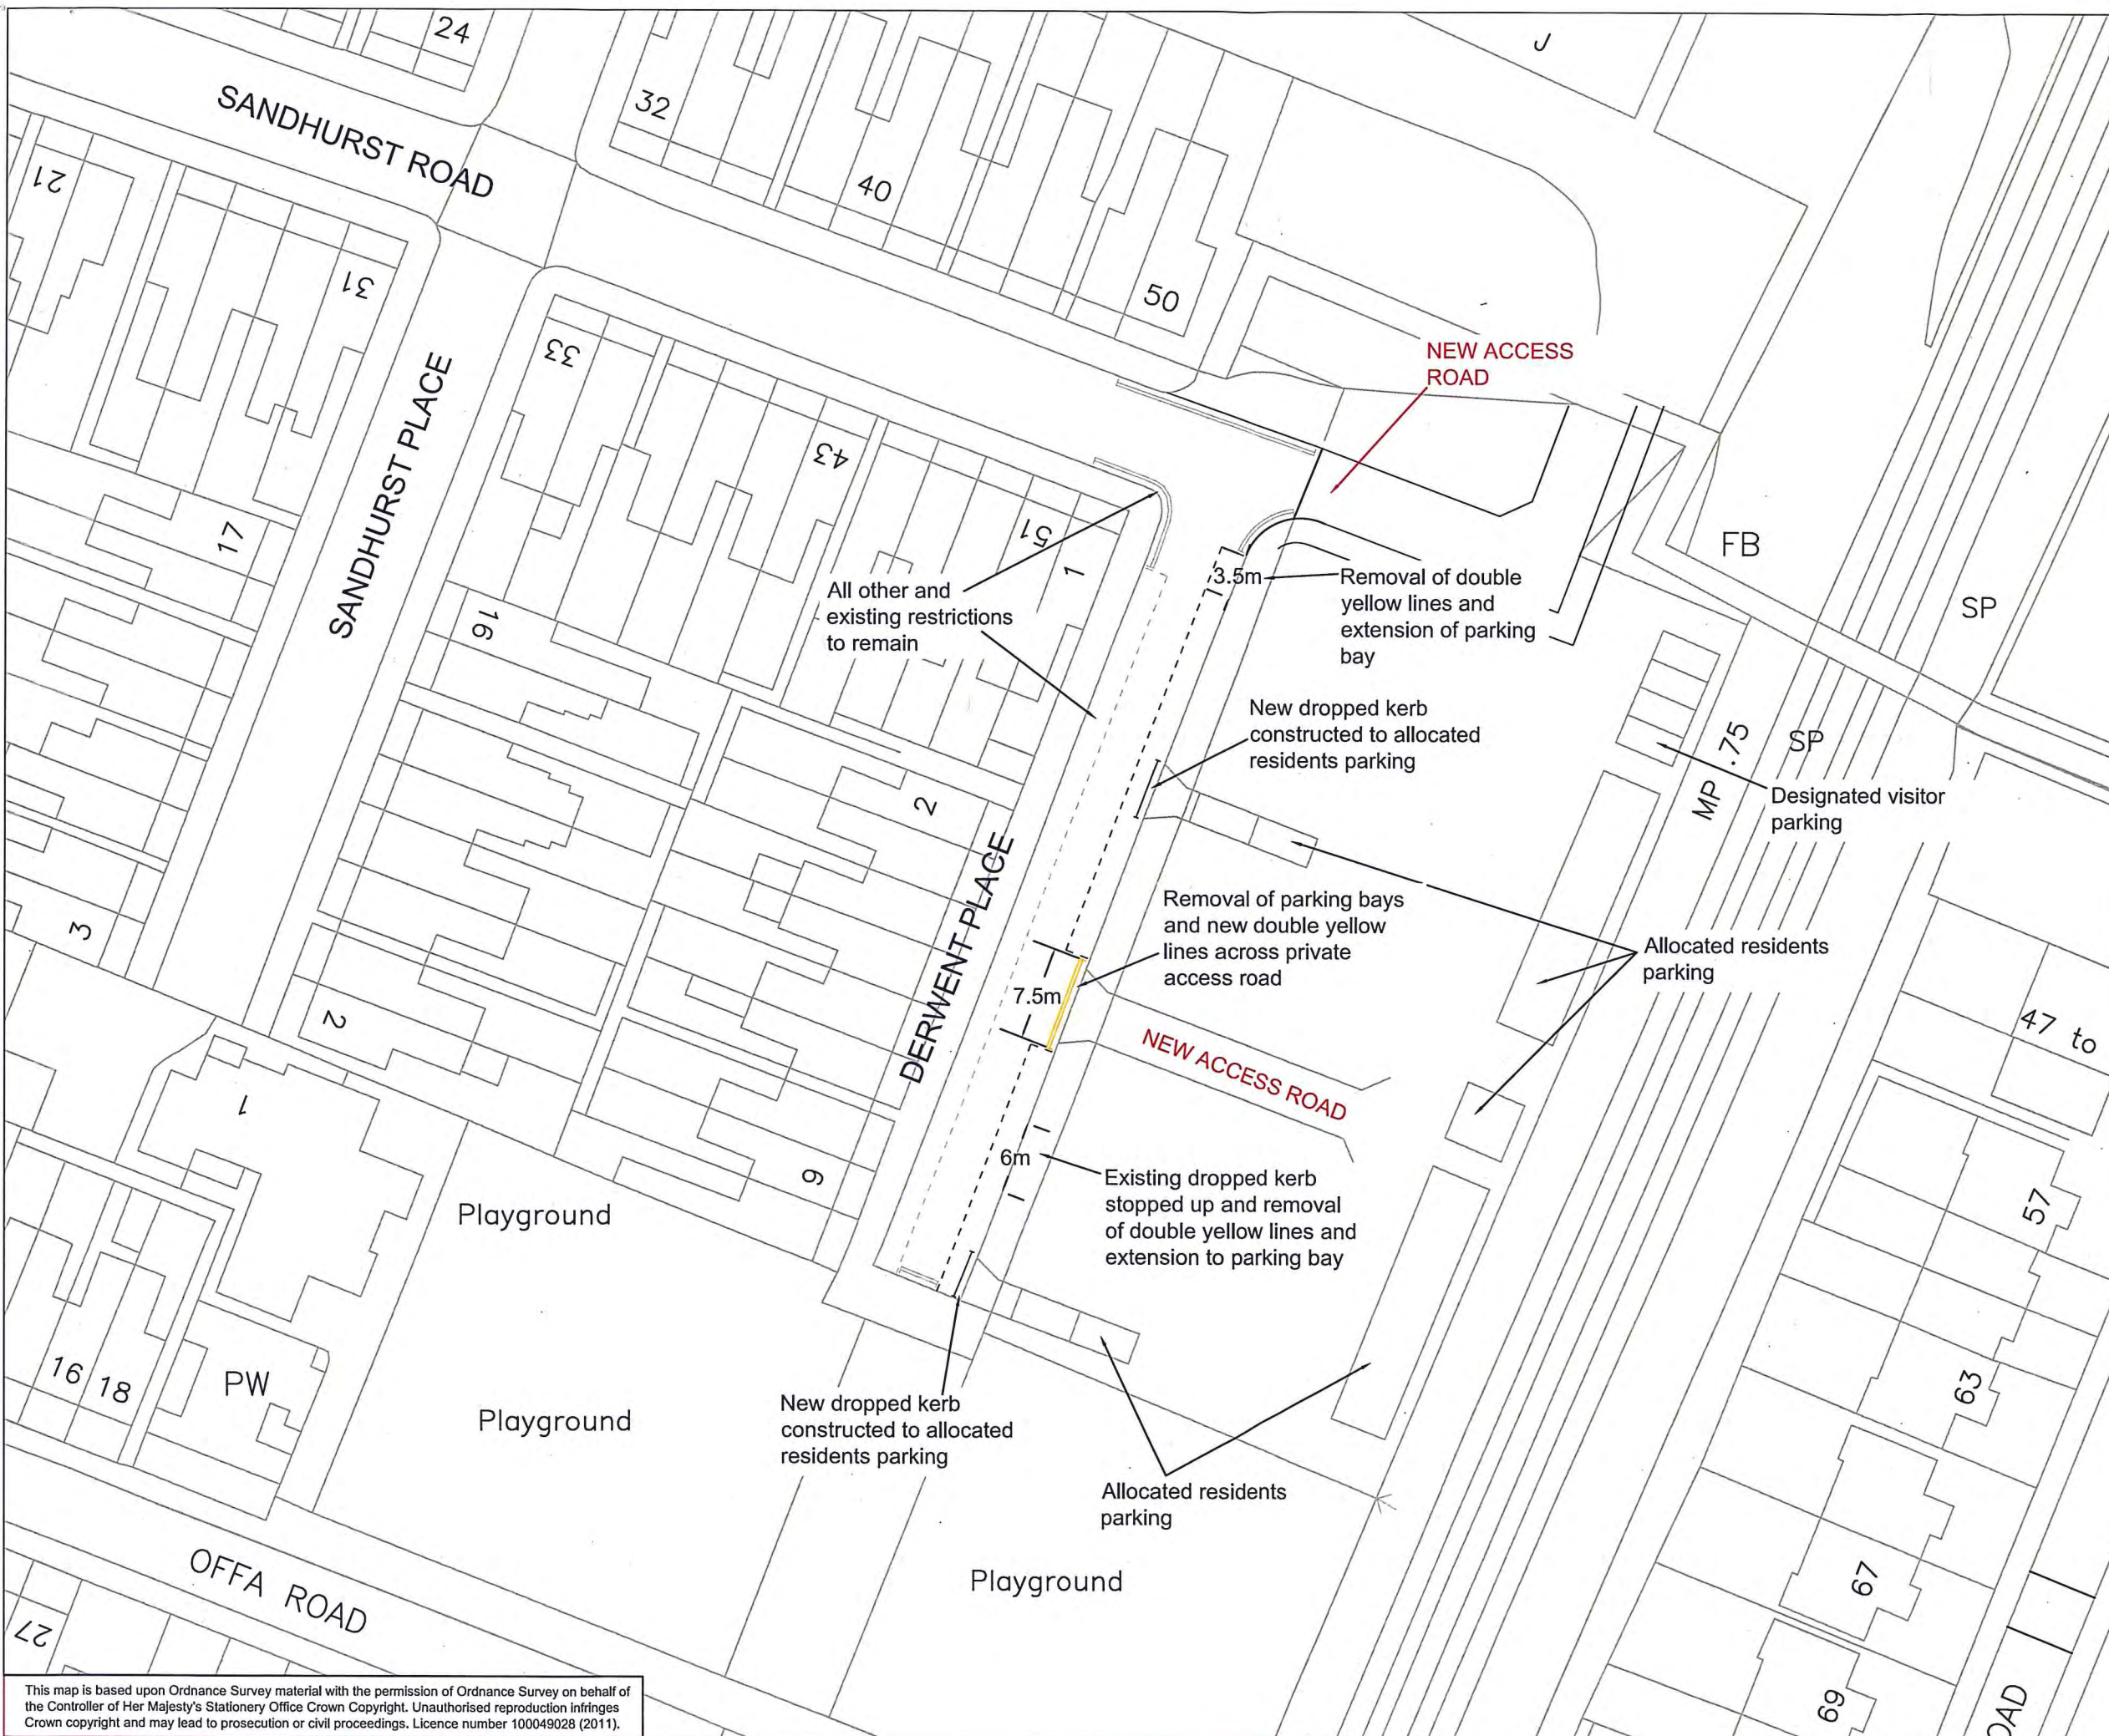

*Handwritten initials/signature in blue ink.*



xx	First Issue	0	xx
DATE	AMENDMENTS	REV	BY



**Highway Services**  
 BOROUGH HALL, CAULDWELL ST, BEDFORD, MK42 9AP  
 Tel. (01234) 276213

CLIENT  
**Environment and Sustainable Communities**

SCHEME  
**Derwent Place Bedford**

DRAWING TITLE  
**Amendments within Controlled Parking Zone**


DRG No.  
**C9001.C412**

DRG STATUS  
**Consultation**


SCALE @ A3	DATE	DRAWN	CHECKED
NTS	June 17	JS	

This map is based upon Ordnance Survey material with the permission of Ordnance Survey on behalf of the Controller of Her Majesty's Stationary Office Crown Copyright. Unauthorised reproduction infringes Crown copyright and may lead to prosecution or civil proceedings. Licence number 100049028 (2011).



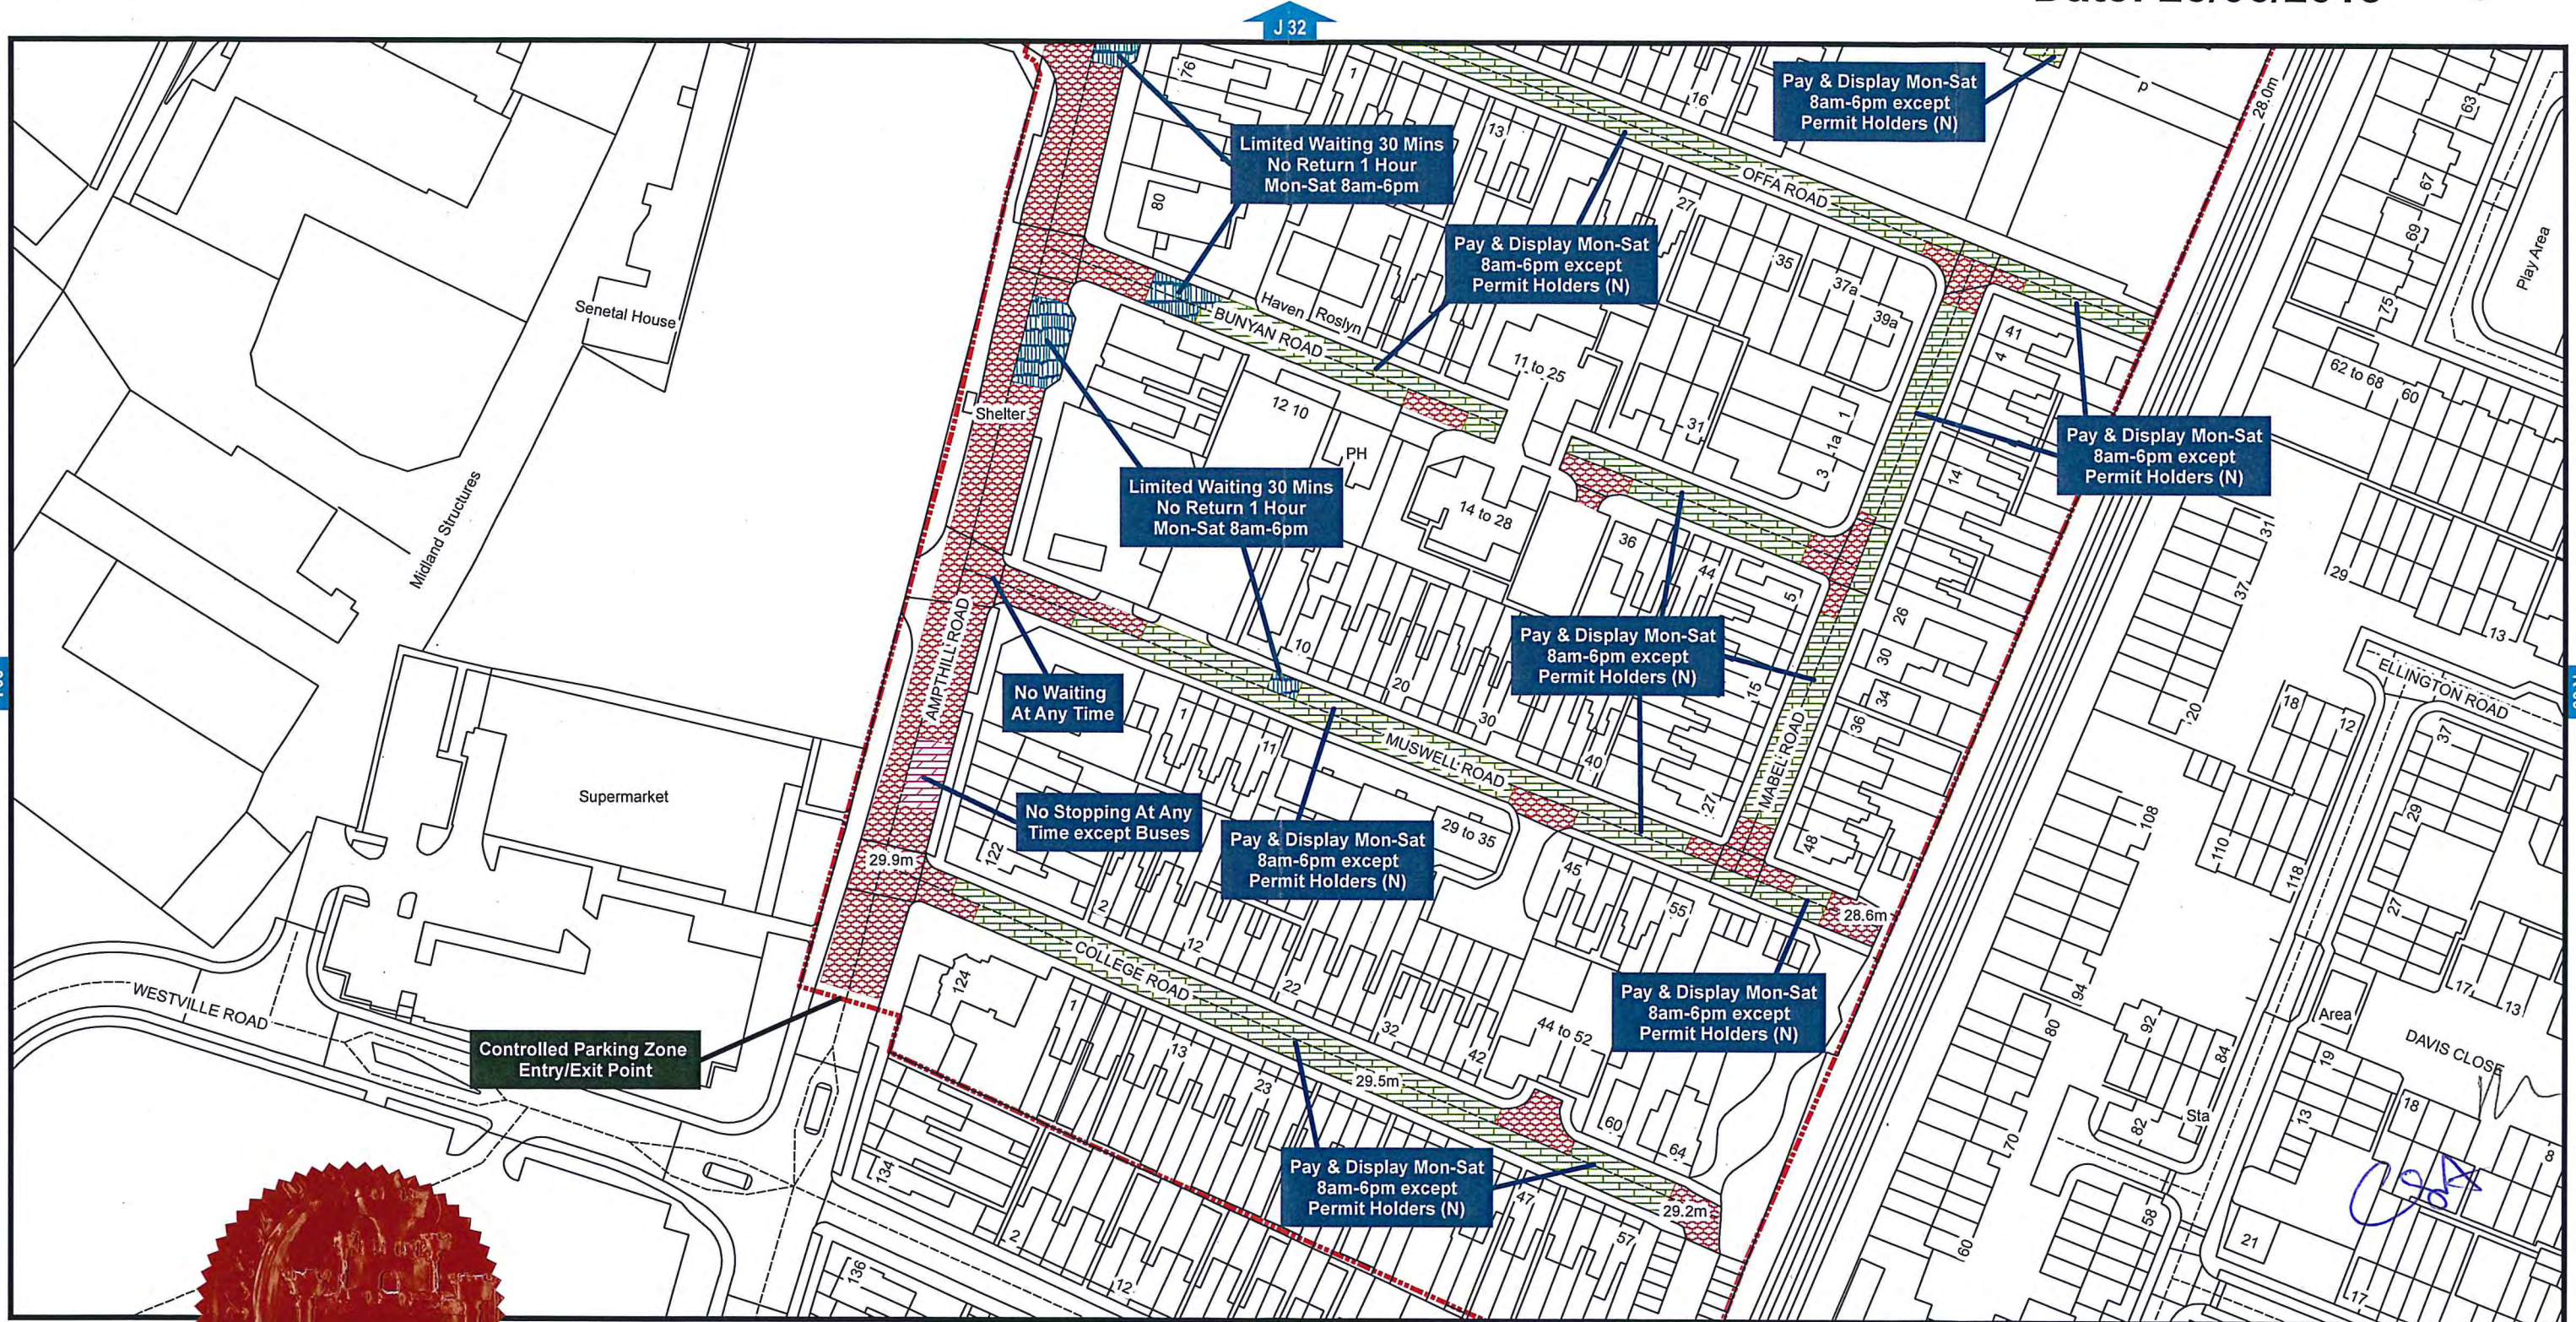


**Bedford Borough Council (Bedford Controlled Parking Zone)  
(Prohibition and Restriction of Waiting and Loading  
and Parking Places) Order 2017**

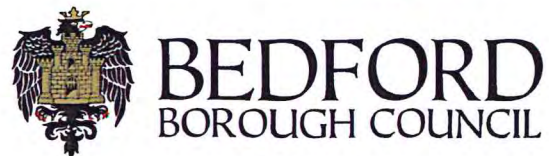

Bedford Borough Council  
Borough Hall  
Cauldwell Street  
Bedford MK42 9AP





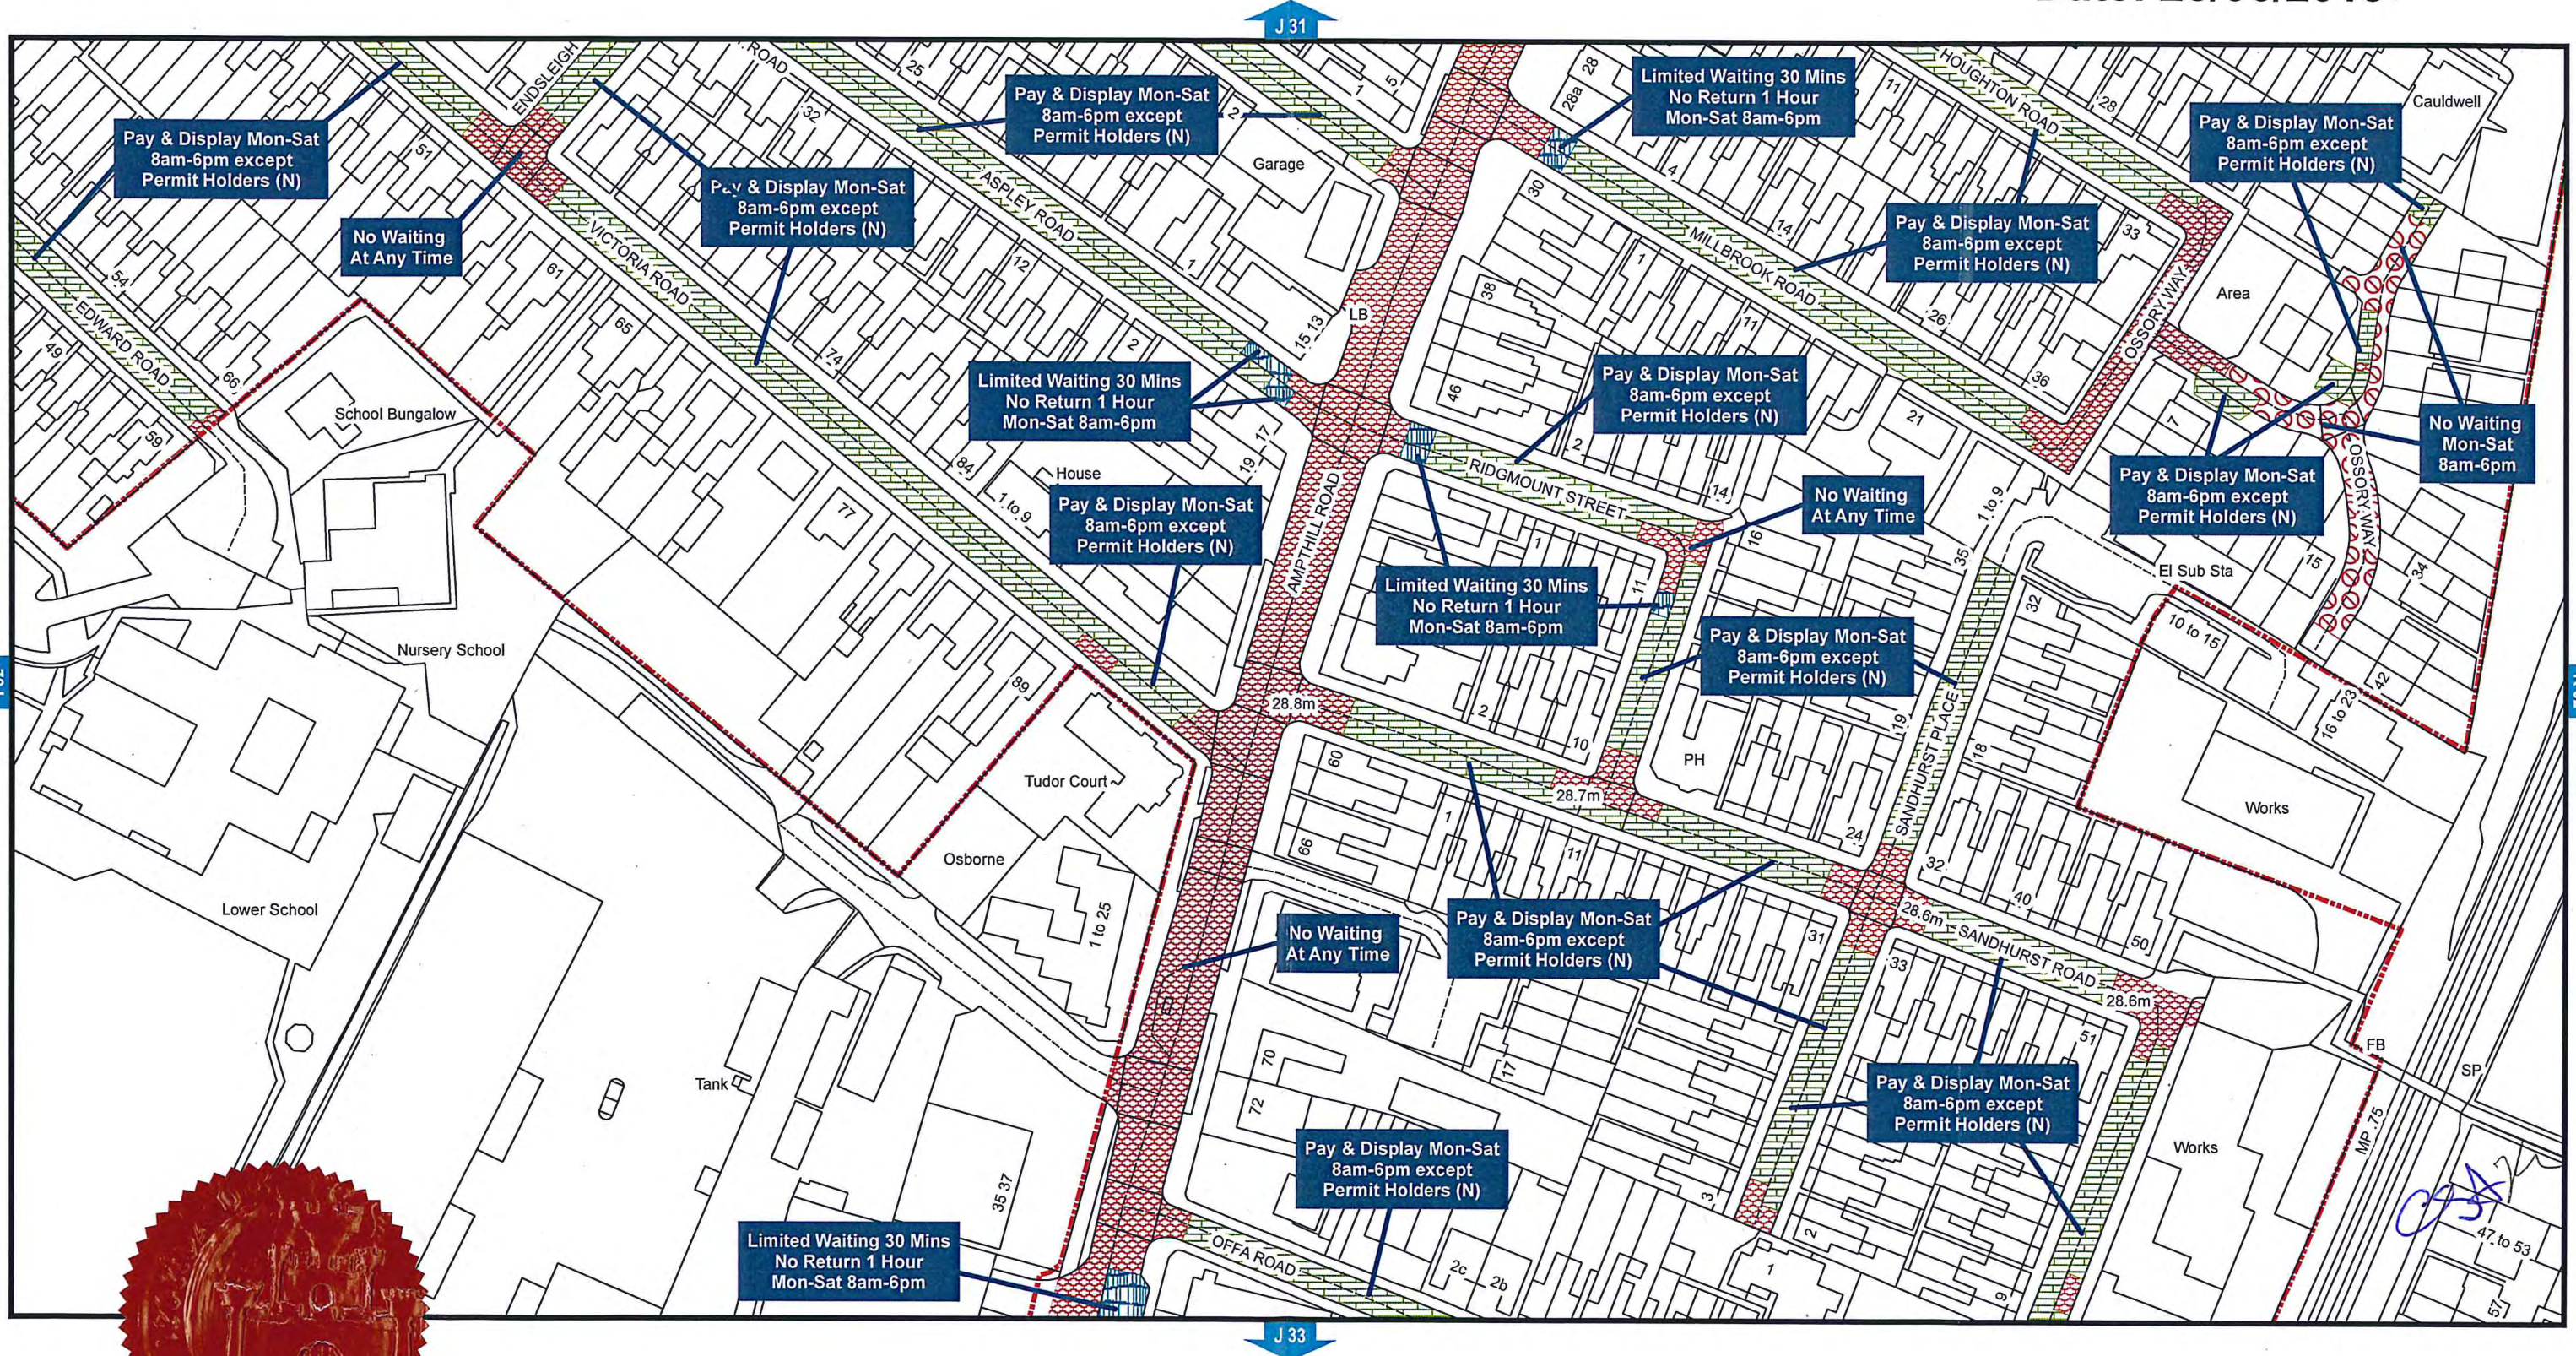

**Bedford Borough Council (Bedford Controlled Parking Zone)  
(Prohibition and Restriction of Waiting and Loading  
and Parking Places) Order 2017**

Bedford Borough Council  
Borough Hall  
Cauldwell Street  
Bedford MK42 9AP

