



BEDFORD BOROUGH COUNCIL

BEDFORD BOROUGH COUNCIL
(VARIOUS ROADS WITHIN THE VILLAGE OF WIXAMS, BEDFORD)
(PROHIBITION AND RESTRICTION OF WAITING AND STOPPING)
ORDER 2018

Bedford Borough Council ("the Council") in exercise of their powers under Sections 1(1), 2(1) to (3), 4(2) and Part IV of Schedule 9 of the Road Traffic Regulation Act 1984 ("The Act") and of all other enabling powers and after consultation with the Chief Officer of Bedfordshire Police in accordance with Part III of Schedule 9 to the Act hereby makes the following order:-

This order shall come into operation on the 04th June 2018 and may be cited as "Bedford Borough Council (Various roads within the village of Wixams, Bedford) (Prohibition and Restriction of Waiting and Stopping) Order 2018

1. Save as provided in Articles 3, 4 and 5 of this Order, no person shall except upon the direction or with permission of a Police Constable in uniform or a Civil Enforcement Officer cause or permit any vehicle to wait in the length of road specified in Schedule 1 to this Order at any time.
2. Save as provided in Article 6 of this Order no person shall except upon the direction or with the permission of a police constable in uniform, or a Civil Enforcement Officer cause or permit any vehicle to stop or remain at rest in the length of 'School Keep Clear' carriageway markings on roads specified in Schedule 2 to this Order between 8am and 4:30pm on Mondays to Fridays inclusive.
3. (i) Nothing in Article 1 of this Order shall render it unlawful to cause or permit any vehicle to wait in the length of road referred to within Schedule 1 so long as may be necessary to enable:-
 - (a) a person to board or alight from the vehicle;
 - (b) the vehicle if cannot conveniently be used for such purpose in any other road to be used in connection with any building operation or demolition, the removal of any obstruction to traffic, the maintenance improvement or reconstruction of any of the lengths of road so referred to or in the laying, erection, alteration or repair in or near the said lengths of road of any sewer or main pipe or apparatus for the supply of gas, water or electricity or of any telegraphic line as described in the Telegraph Act 1878;
 - (c) the vehicle to be loaded or unloaded while it is in actual use in connection with the removal of furniture from one office or dwelling house to another or the removal of furniture between such premises and its depository;

- (d) the vehicle, if it is in the service of employed by a universal service provider (as defined in Section 4(3) and (4) of the Postal Services Act 2000), to be used for the purpose of delivering and/or collecting postal packets (as defined in Section 125(1) of the Postal Services Act 2000);
- (e) the vehicle to be used for fire brigade, ambulance, special forces or police purposes;
- (f) the vehicle if it cannot conveniently be used for such purposes in any other road to be used of a Local Authority in pursuance of Statutory Powers or duties;
- (g) the vehicle to wait at or near to any premises situated on or adjacent to the said lengths of road for so long as such waiting by that vehicle is reasonably necessary in connection with any wedding or funeral;

(ii) Nothing in Article 1 of this Order shall render it unlawful to cause or permit any vehicle to wait in the lengths of road referred to in the Schedule for so long as it may be necessary for enabling goods to be loaded or unloaded from the vehicle.

4. Nothing in Article 1 shall render it unlawful to cause or permit a vehicle which lawfully displays in the relevant position a disabled person's parking badge and disc (on which the driver of the vehicle has marked the time at which the waiting began) to wait in the lengths of road referred to in the Schedule.

5. (i) For the purposes of Article 4 "disabled persons badge" and "parking disc" have the same meanings as in "The Local Authorities" Traffic Orders (Exemptions for Disabled Persons)(England) Regulations 2000"

(ii) For the purpose of this Order a vehicle shall be regarded as displaying:

(a) a disabled person's badge in the relevant position when:

(i) in the case of a vehicle fitted with a front windscreen the badge is exhibited thereon with the obverse side facing forwards on the nearside of and immediately behind the windscreen and with its front facing forward so as to be legible from outside the vehicle; or

(ii) in the case of a vehicle not fitted with a front windscreen the badge is exhibited in a conspicuous position on the front nearside of the vehicle and

(b) a parking disc in the relevant position when the disc is exhibited thereon with the side which shows the time facing forwards or outwards and immediately behind the windscreen or side window nearest to the kerb.

(iii) Except where otherwise stated and referenced in this Order to a number or Schedule is a reference to the Article or Schedule bearing that number in this Order.

6. Nothing in Article 2 of this Order shall apply to:-

(a) Any person causing or permitting a vehicle to stop or remain at rest:-

(i) if that person is obliged to do so in order to avoid an accident

(ii) if that person is required to do so by law

**THE COMMON SEAL of the
BEDFORD BOROUGH COUNCIL
was hereunto affixed this**

24th day of June 2018

Craig Austin
Director of Environment



Barbara H. Morris
Assistant Chief Executive Law & Governance
Solicitor to the Council

Authorised officer

AUTHORITY FOR EXECUTION		
COUNCIL/COMMITTEE	MINUTE No.	DATE
DELEGATED POWER	By whom executed DOE	DATE
	OFFICERS INITIALS	DATE
ORIGINATED AND CHECKED BY	JS	23.05.18
APPROVED BY	AP	23.05.18

SCHEDULE 1

Prohibition of waiting at any time' (double yellow line) restriction on the following lengths of road in the village of Wixams:

A	Brookfield Avenue
(i)	On both sides of the road, starting from the centre of its junction with Green Lane for a distance approximately 24 metres in a southerly direction
(ii)	On the west kerb, from the centre of Green Lane for a distance approximately 8 metres in a northerly direction.
B	Green Lane
(i)	On both sides of the road, from its junction with Brooklands Avenue for a distance approximately 10 metres in a westerly direction.
C	School Lane
(i)	On both sides of the road, from its junction with Brooklands Avenue for a distance approximately 10 metres in an easterly direction.

SCHEDULE 2

Prohibition of stopping on 'school entrance markings (zig-zags) Mon-Fri, 8am-4.30pm' restrictions on the following length of road in the village of Wixams:


A	Brookfield Avenue (east kerb)
(i)	From the centre of Green Lane, in a northerly direction for a distance of approximately 50 metres




BEDFORD
BOROUGH COUNCIL

STATEMENT OF REASONS

The proposal is to address inconsiderate parking outside the school premises and upon nearby road junctions. The restrictions will be enforced by camera.

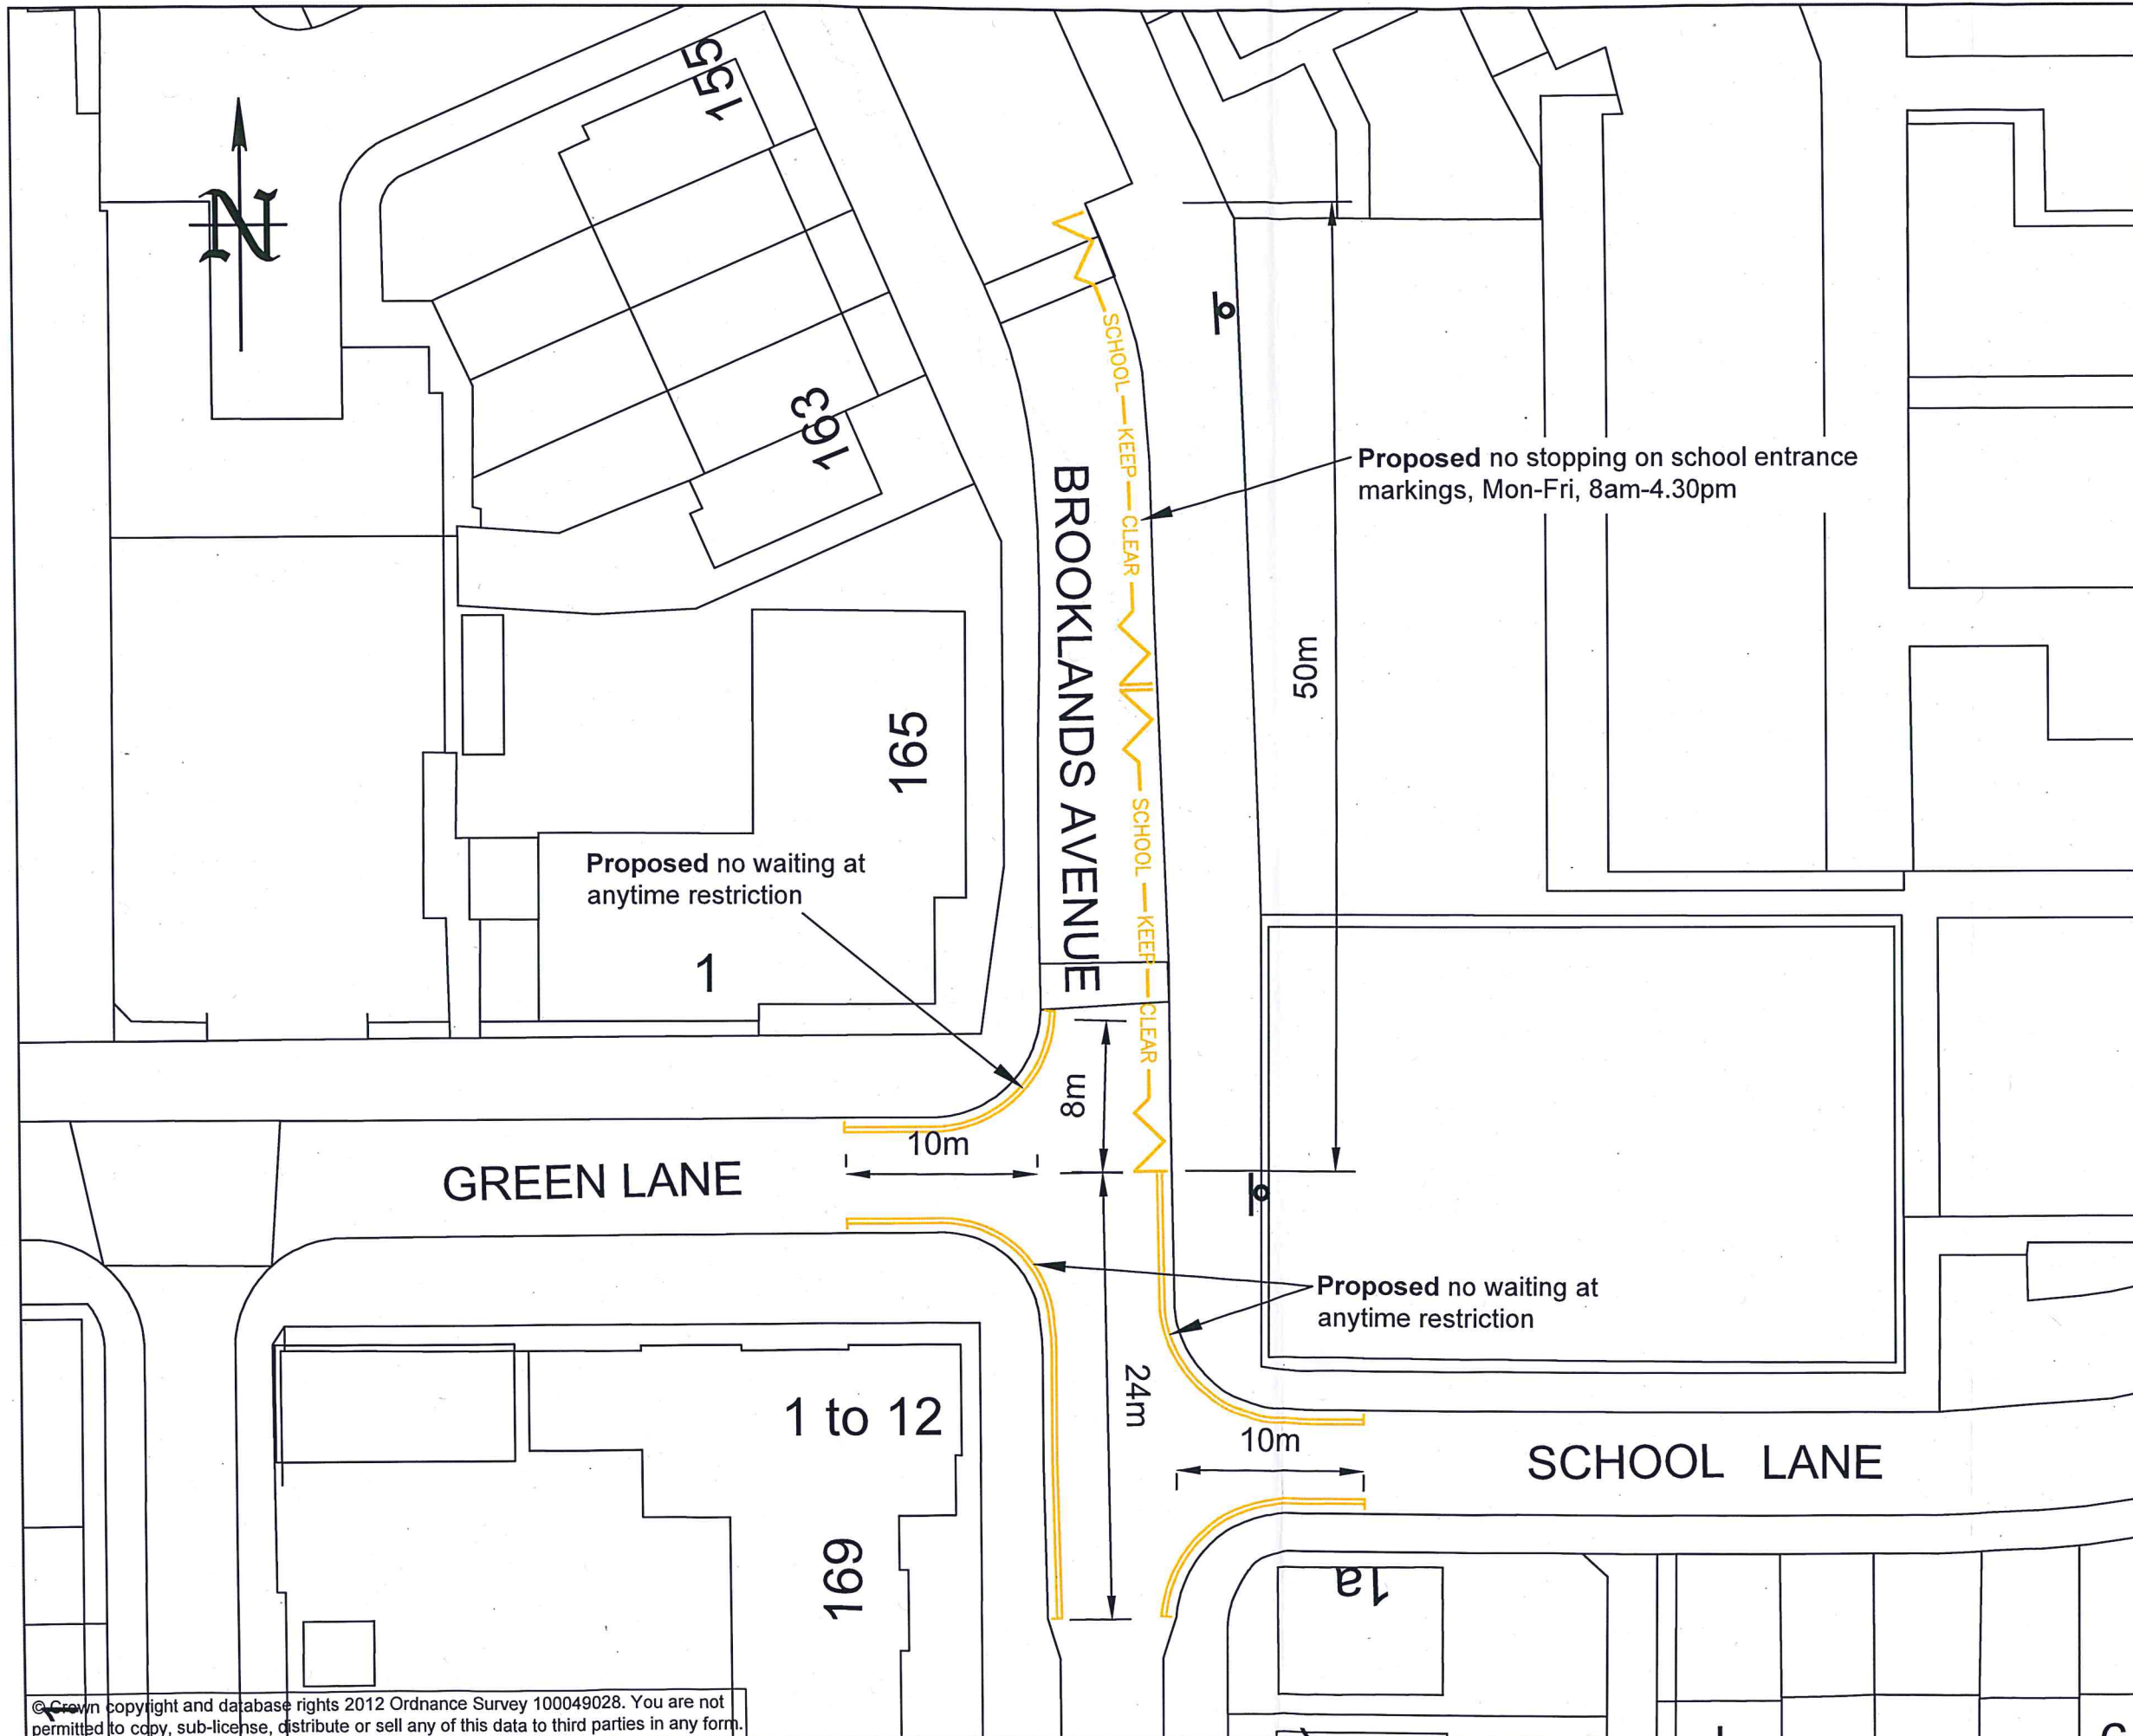

XX	First Issue	0	XX
DATE	AMENDMENTS	REV	BY
 BEDFORD BOROUGH COUNCIL			
Highways Department BOROUGH HALL, CAULDWELL ST, BEDFORD, MK42 9AP Tel. (01234) 276213			
CLIENT Environment and Sustainable Communities			
SCHEME Brooklands Avenue Wixams			
DRAWING TITLE School Keep Clear Lakeview School			
DRG No. C9001.C548			
DRG STATUS Consultation			
SCALE @ A3	DATE	DRAWN	CHECKED
NTS	04/18	AK	JS