



**BEDFORD**  
BOROUGH COUNCIL

**BEDFORD BOROUGH COUNCIL**  
**(BEDFORD CONTROLLED PARKING ZONE)**  
**(PROHIBITION AND RESTRICTION OF WAITING AND LOADING**  
**AND PARKING PLACES) ORDER 2017**  
**(AMENDMENT NO.21) ORDER 2023**

BEDFORD BOROUGH COUNCIL ("the Council") in exercise of the powers conferred by Sections 1(1), 2(1) to (3) and 4(2) of, and Part IV of Schedule 9 to, the Road Traffic Regulation Act 1984 ("the Act") and of all other powers enabling them in that behalf, and after consultation with the Chief Officer of Police in accordance with Part III of Schedule 9 to the Act, hereby make the following Order:-

1. This Order may be cited as the "Bedford Borough Council (Bedford Controlled Parking Zone) (Prohibition and Restriction of Waiting and Loading and Parking Places) Order 2017 (Amendment No.21) Order 2023" and shall come into force on 1<sup>st</sup> February 2023.
  
2. As from the date upon which this Order comes into force the provisions of the Bedford Borough Council (Bedford Controlled Parking Zone) (Prohibition and Restriction of Waiting and Loading and Parking Places) Order 2017 as amended shall be varied as follows:
  - (i) The plan schedule reference "Grid Ref: L 26 Revision No: 0" shall be deleted and the plan schedule reference "Grid Ref: L 26 Revision No: 1" shall be inserted.
  
3. This Amendment shall be read and construed as one with the Bedford Borough Council (Bedford Controlled Parking Zone) (Prohibition and Restriction of Waiting and Loading and Parking Places) Order 2017 as amended.

**THE COMMON SEAL of the  
BEDFORD BOROUGH COUNCIL**

was hereunto affixed this  
27<sup>th</sup> day of January 2023  
in the presence of:



A handwritten signature in black ink, appearing to read 'D Doorne'.

Authorised Signatory

**David Doorne**  
**Solicitor**  
**Service Manager (GPPL)**  
**Legal Services**  
**Bedford Borough Council**

<b>AUTHORITY FOR EXECUTION</b>		
<b>COUNCIL/COMMITTEE</b>	<b>MINUTE No.</b>	<b>DATE</b>
<b>DELEGATED POWER</b>	<b>By whom executed</b> <b>ENVIRONMENT</b>	<b>27/01/2023</b>
	<b>OFFICERS INITIALS</b>	<b>DATE</b>
<b>ORIGINATED AND CHECKED BY</b>	<b>GM</b>	<b>27/01/2023</b>
<b>APPROVED BY</b>	<b>AP</b>	<b>27/01/2023</b>




**BEDFORD**  
BOROUGH COUNCIL

**BEDFORD BOROUGH COUNCIL**  
**(BEDFORD CONTROLLED PARKING ZONE)**  
**(PROHIBITION AND RESTRICTION OF WAITING AND LOADING**  
**AND PARKING PLACES) ORDER 2017**  
**(AMENDMENT NO.21) ORDER 2023**

**STATEMENT OF REASONS**

Congested parking in the existing Permit Holders and Pay & Display parking bay outside Lavenders Nursery restricts visibility and affects safety of parents and carers accessing the nursery to drop off their children. Changes are deemed necessary to maintain safety for both those attending the nursery and other highway users in the area.

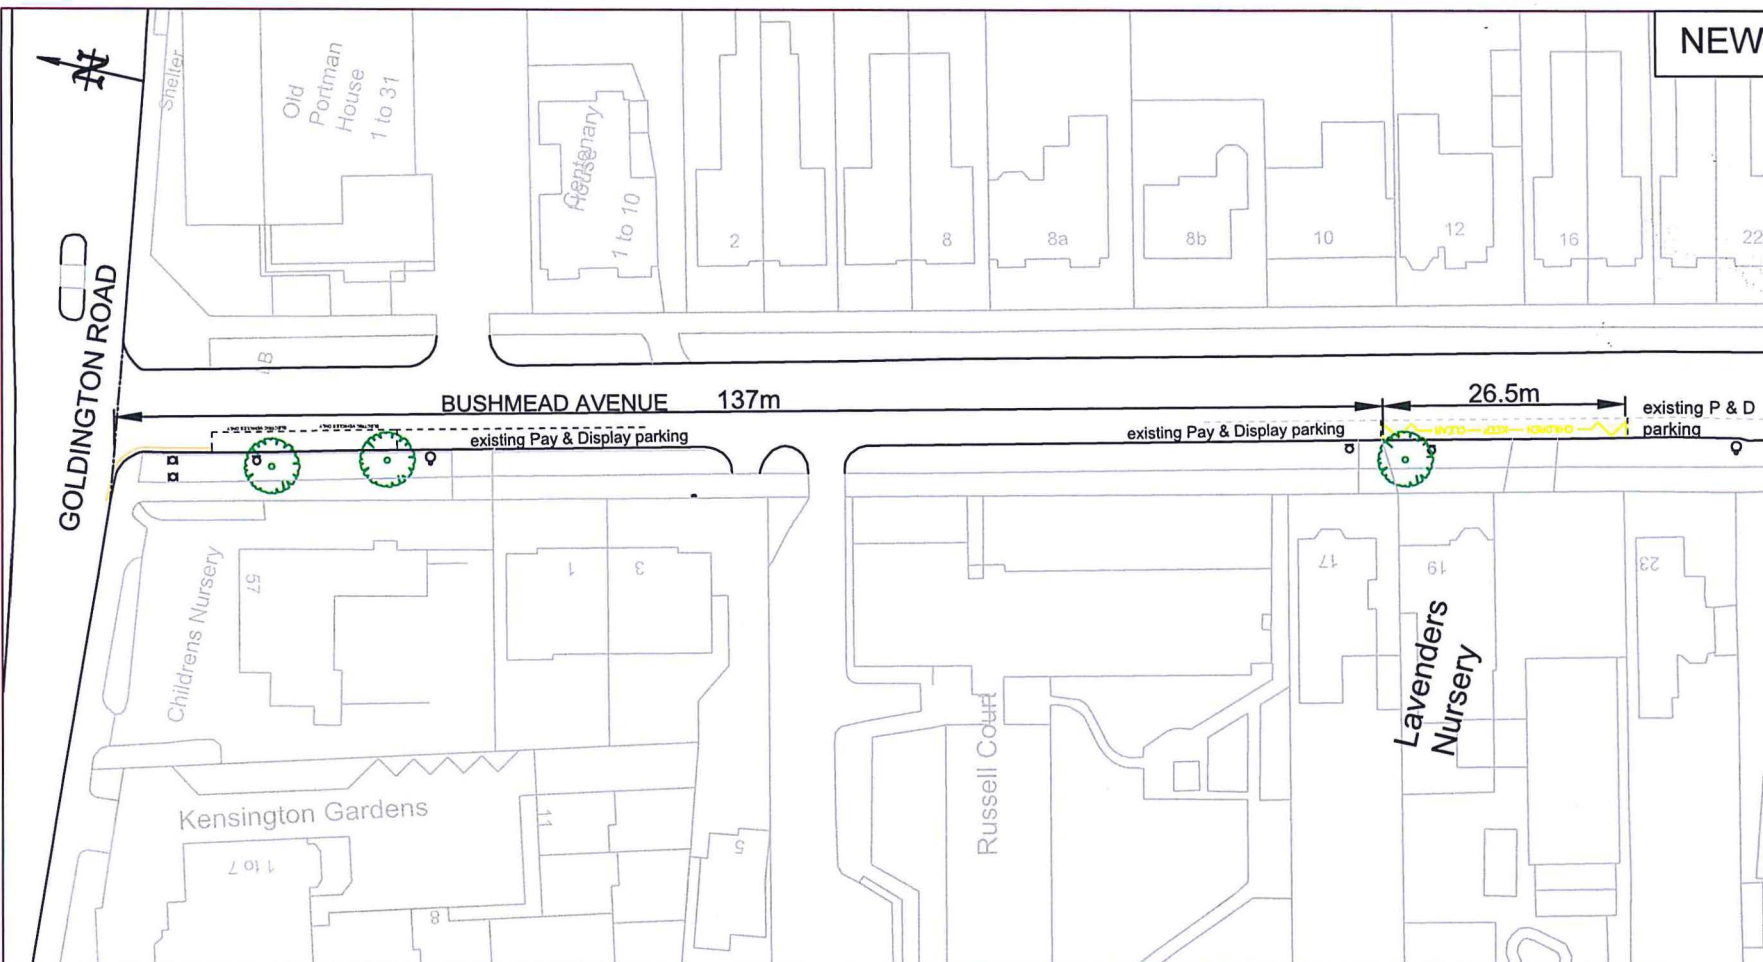

**NEW**

PRINTS FROM THIS DRAWING ARE UNCONTROLLED UNLESS OTHERWISE STATED **A3**

**KEY:**

New 'Children Keep Clear' marking to diagram 1027.1

**NOTES**

Proposed Children Keep Clear zig zag markings, min 26.5m length, to Diagram 1027.1 of the Traffic Signs Regulations and General Directions 2016.

27/01/2023	TRO	1	GM
29/11/2022	First Issue	0	GM
DATE	AMENDMENTS	REV	BY



**Traffic Management**  
 BOROUGH HALL, CAULDWELL ST, BEDFORD, MK42 9AP  
 Tel. (01234) 267422

CLIENT  
**Environment**

SCHEME  
 Lavenders Day Nursery  
 Bushmead Avenue, Bedford

DRAWING TITLE  
 Proposed 'Children Keep Clear' zig zag markings

DRG STATUS			
<b>TRO</b>			
SCALE @ A3	DATE	DRAWN	CHECKED
NTS	01/03/2022	GM	AP



*AP*



S1 x 1

Scheme Ref.	Lavenders Nursery Bushmead Avenue	
Sign Ref.	No Stopping sign S1	x-height 40.0
Letter colour	BLACK	STGN FACE
Background	YELLOW	Width 550 mm
Border	BLACK	Height 615 mm
Material	Class R3B-UK	Area 0.34 m <sup>2</sup>