



**BEDFORD BOROUGH COUNCIL**  
**(BEDFORD URBAN AREA (NORTH OF THE RIVER EXCLUDING QUEENS PARK**  
**AND CPZ AREAS)) (PROHIBITION AND RESTRICTION OF WAITING AND**  
**LOADING AND PARKING PLACES) ORDER 2009**  
**(AMENDMENT NO.93) ORDER 2023**

BEDFORD BOROUGH COUNCIL (“the Council”) in exercise of the powers conferred by Sections 1(1), 2(1) to (3) and 4(2) of, and Part IV of Schedule 9 to, the Road Traffic Regulation Act 1984 (“the Act”) and of all other powers enabling them in that behalf, and after consultation with the Chief Officer of Police in accordance with Part III of Schedule 9 to the Act, hereby make the following Order:-

1. This Order may be cited as the “Bedford Borough Council (Bedford Urban Area (North of the River Excluding Queens Park and CPZ Areas)) (Prohibition and Restriction of Waiting and Loading and Parking Places) Order 2009 (Amendment No.93) Order 2023” and shall come into force on 20<sup>th</sup> March 2023.
2. As from the date upon which this Order comes into force the provisions of the Bedford Borough Council (Bedford Urban Area (North of the River Excluding Queens Park and CPZ Areas)) (Prohibition and Restriction of Waiting and Loading and Parking Places) Order 2009 as amended shall be varied as follows:
  - (i) The plan schedule reference “Grid Ref: M 23 Revision No: 8” shall be deleted and the plan schedule reference “Grid Ref: M 23 Revision No: 9” shall be inserted.
3. This Amendment shall be read and construed as one with the Bedford Borough Council (Bedford Urban Area (North of the River Excluding Queens Park and CPZ Areas)) (Prohibition and Restriction of Waiting and Loading and Parking Places) Order 2009 as amended.

**THE COMMON SEAL of the**  
**BEDFORD BOROUGH COUNCIL**  
was hereunto affixed this  
16<sup>th</sup> day of March 2023





**BEDFORD**  
BOROUGH COUNCIL

**BEDFORD BOROUGH COUNCIL**  
**(BEDFORD URBAN AREA (NORTH OF THE RIVER EXCLUDING QUEENS PARK**  
**AND CPZ AREAS)) (PROHIBITION AND RESTRICTION OF WAITING AND**  
**LOADING AND PARKING PLACES) ORDER 2009**  
**(AMENDMENT NO.93) ORDER 2023**

**STATEMENT OF REASONS**

Bedford Borough Council propose to extend the existing No Loading At Any Time restriction to match the recently extended parking restriction in Brendon Avenue, Bedford.



## PUBLIC NOTICE

### **BEDFORD BOROUGH COUNCIL PROPOSE TO EXTEND THE EXISTING NO LOADING RESTRICTION IN BRENDON AVENUE, BEDFORD**

#### **Reason for Proposal:**

Bedford Borough Council propose to extend the existing No Loading At Any Time restriction to match the recently extended parking restriction in Brendon Avenue, Bedford.

#### **Effect of the Order:**

1. To extend the existing 'No loading at any time' restriction (kerb marks) on the following length of road:

<b>A</b>	<b>Brendon Avenue, Bedford</b>
(i)	On its eastern kerb, extending from a point approx. 16.6 metres north of Polhill Avenue for a distance of approx. 24.6 metres in a northerly direction.

**Relevant proposal documents** are currently only available for viewing on the council's website at [www.bedford.gov.uk/proposedtro](http://www.bedford.gov.uk/proposedtro) due to COVID-19 restrictions. The documents will be placed on deposit until 6 weeks after the Order is made or until it is decided not to continue with the proposal. For further information, please contact Julie Brockett at Bedford Borough Council on 01234 276691.

**Comments supporting or objecting to the proposal** should be put in an email, stating the grounds on which they are made, and sent no later than 16<sup>th</sup> March 2023 to [highway.consultations@bedford.gov.uk](mailto:highway.consultations@bedford.gov.uk).

#### **Order Title if made will be:**

1. Bedford Borough Council (Bedford Urban Area (North of the River Excluding Queens Park and CPZ Areas)) (Prohibition and Restriction of Waiting and Loading and Parking Places) Order 2009 (Amendment No.\*\*\*) Order 20\*\*.

Dated: 16<sup>th</sup> February 2023


Borough Hall, Cauldwell Street  
Bedford, MK42 9AP

Craig Austin  
Director of Environment

in the presence of:

**Wai K. Tsang**  
**Solicitor**  
**Legal Services**  
**Bedford Borough Council**

Authorised Signatory

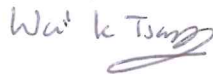


<b>AUTHORITY FOR EXECUTION</b>		
<b>COUNCIL/COMMITTEE</b>	<b>MINUTE No.</b>	<b>DATE</b>
<b>DELEGATED POWER</b>	<b>By whom executed</b> <b>ENVIRONMENT</b>	<b>16/03/2023</b>
	<b>OFFICERS INITIALS</b>	<b>DATE</b>
<b>ORIGINATED AND CHECKED BY</b>	<b>GM</b>	<b>16/03/2023</b>
<b>APPROVED BY</b>	<b>AP</b>	<b>16/03/2023</b>



Grid Ref: M 23

Revision No: 9  
Date: 20/03/2023

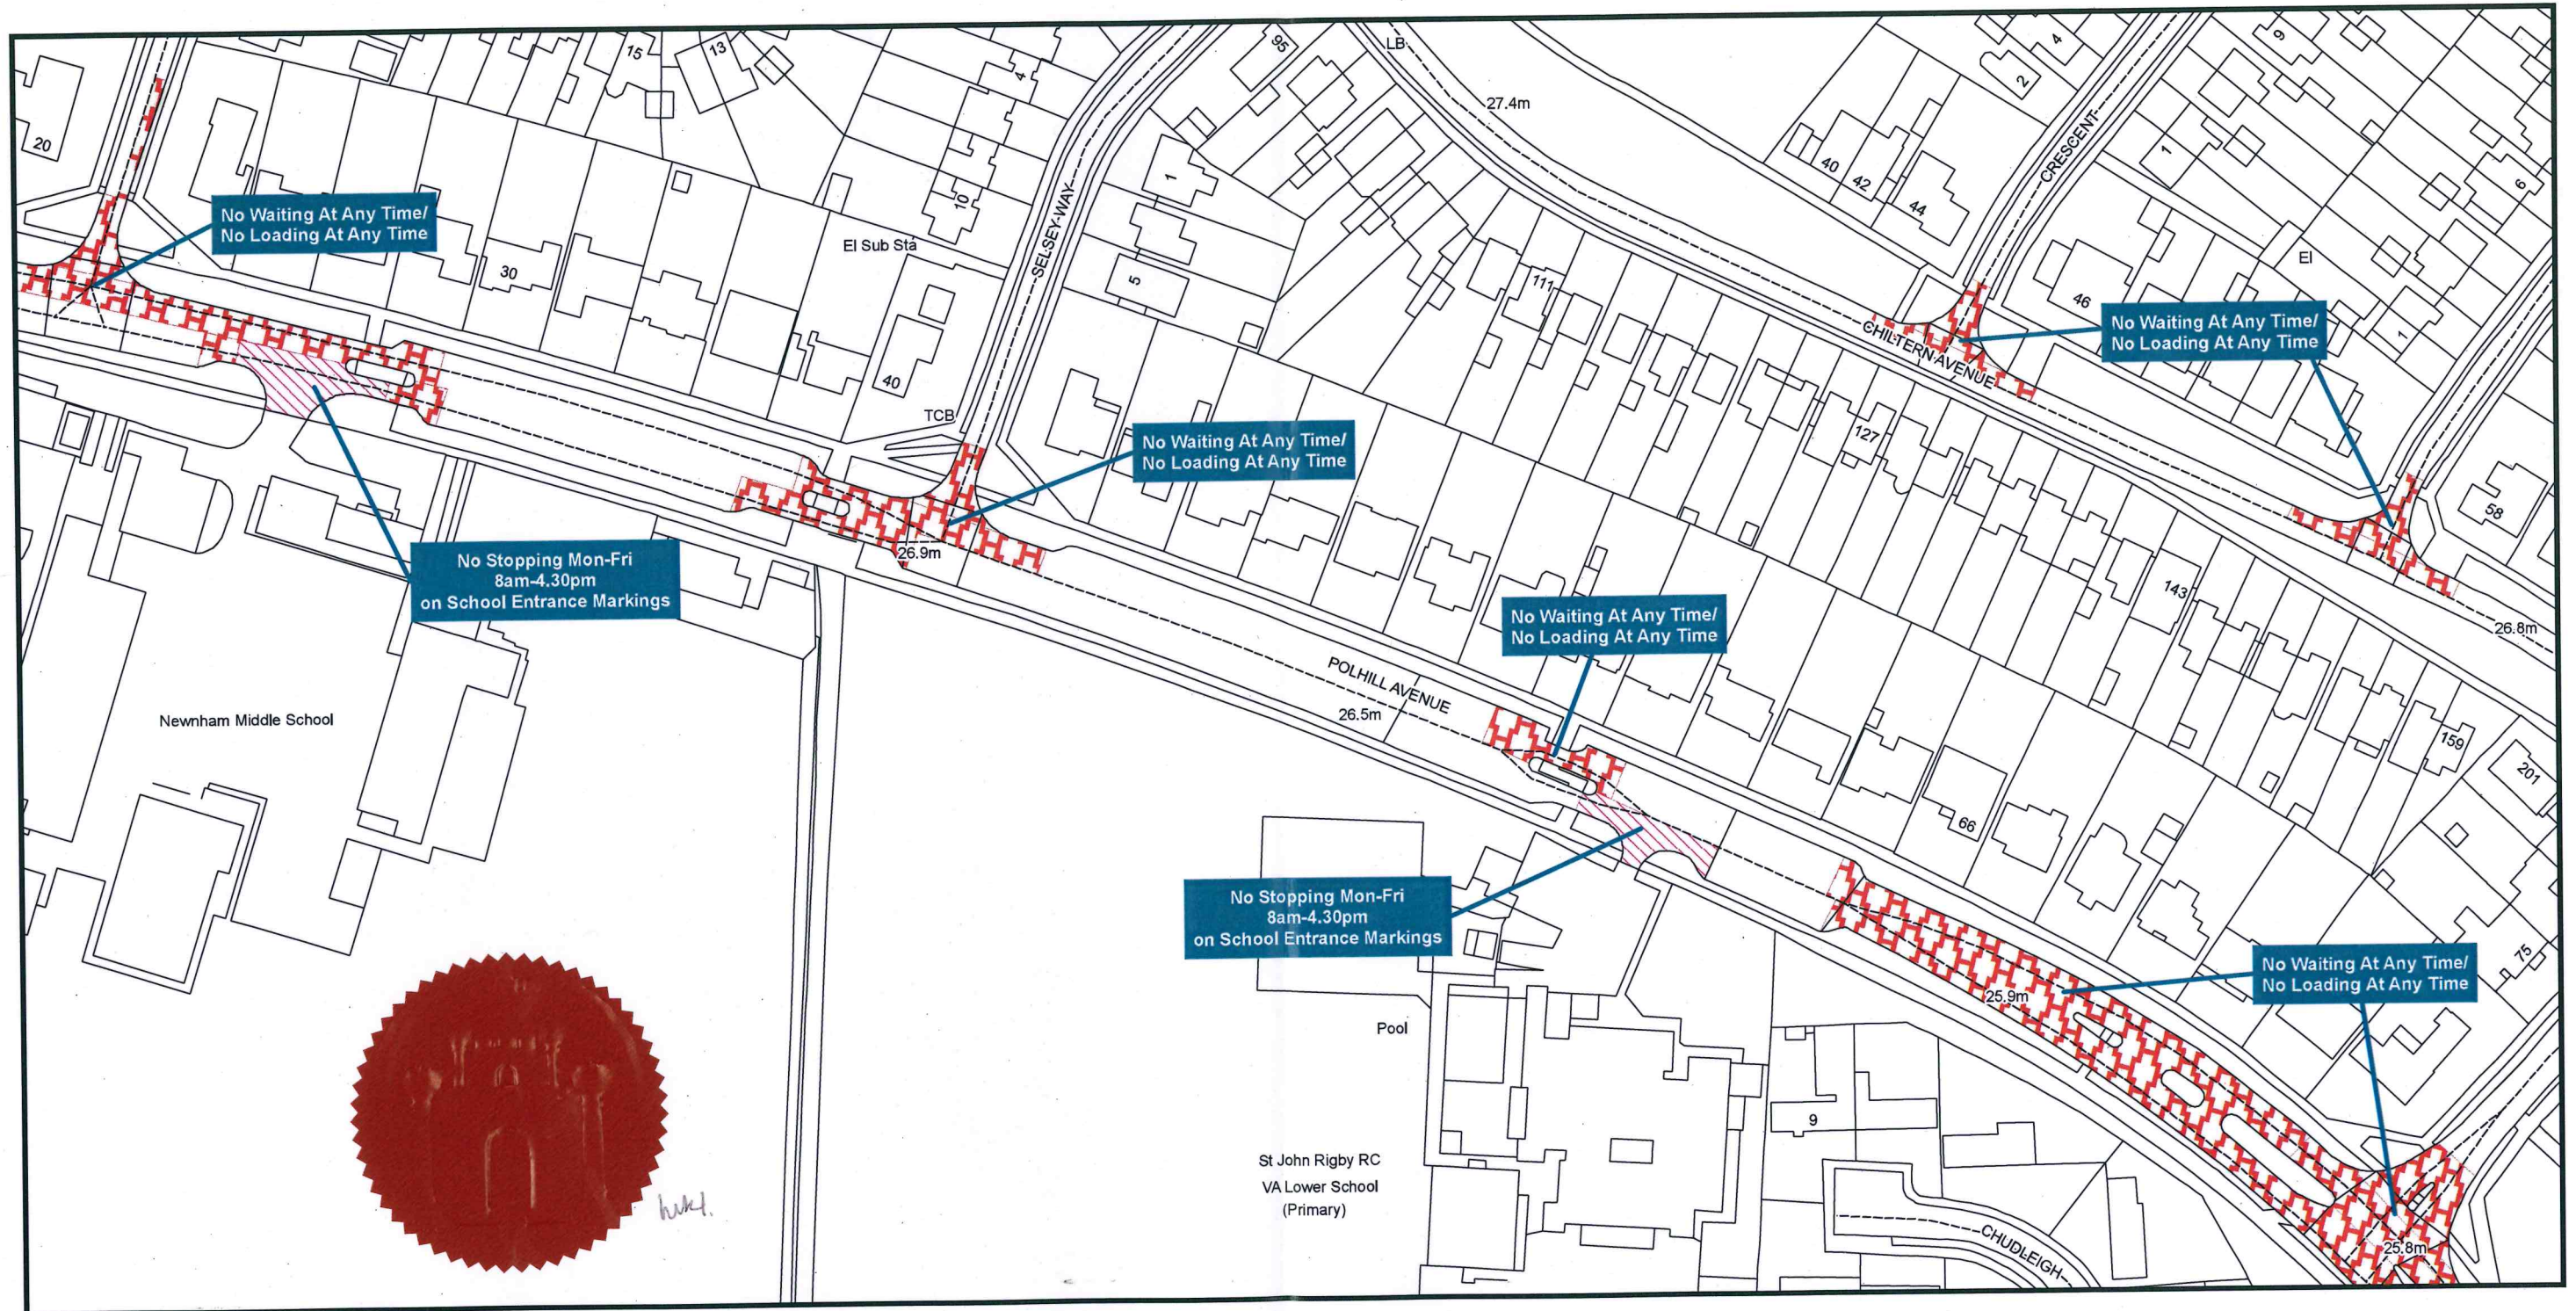

**Bedford Borough Council (Bedford Urban Area (North of the River excluding Queens Park and CPZ areas)) (Prohibition and Restriction of Waiting and Loading and Parking Places) Order 2009**

Bedford Borough Council  
Borough Hall  
Cauldwell Street  
Bedford MK42 9AP



Reproduced from the Ordnance Survey map with the permission of Her Majesty's Stationary Office © Crown Copyright Licence No. LA077127 (2023). Unauthorised reproduction infringes Crown Copyright and may lead to prosecution or civil proceedings.


Scale - 1:1,250





**NEW**

PRINTS FROM THIS DRAWING ARE UNCONTROLLED UNLESS OTHERWISE STATED A3

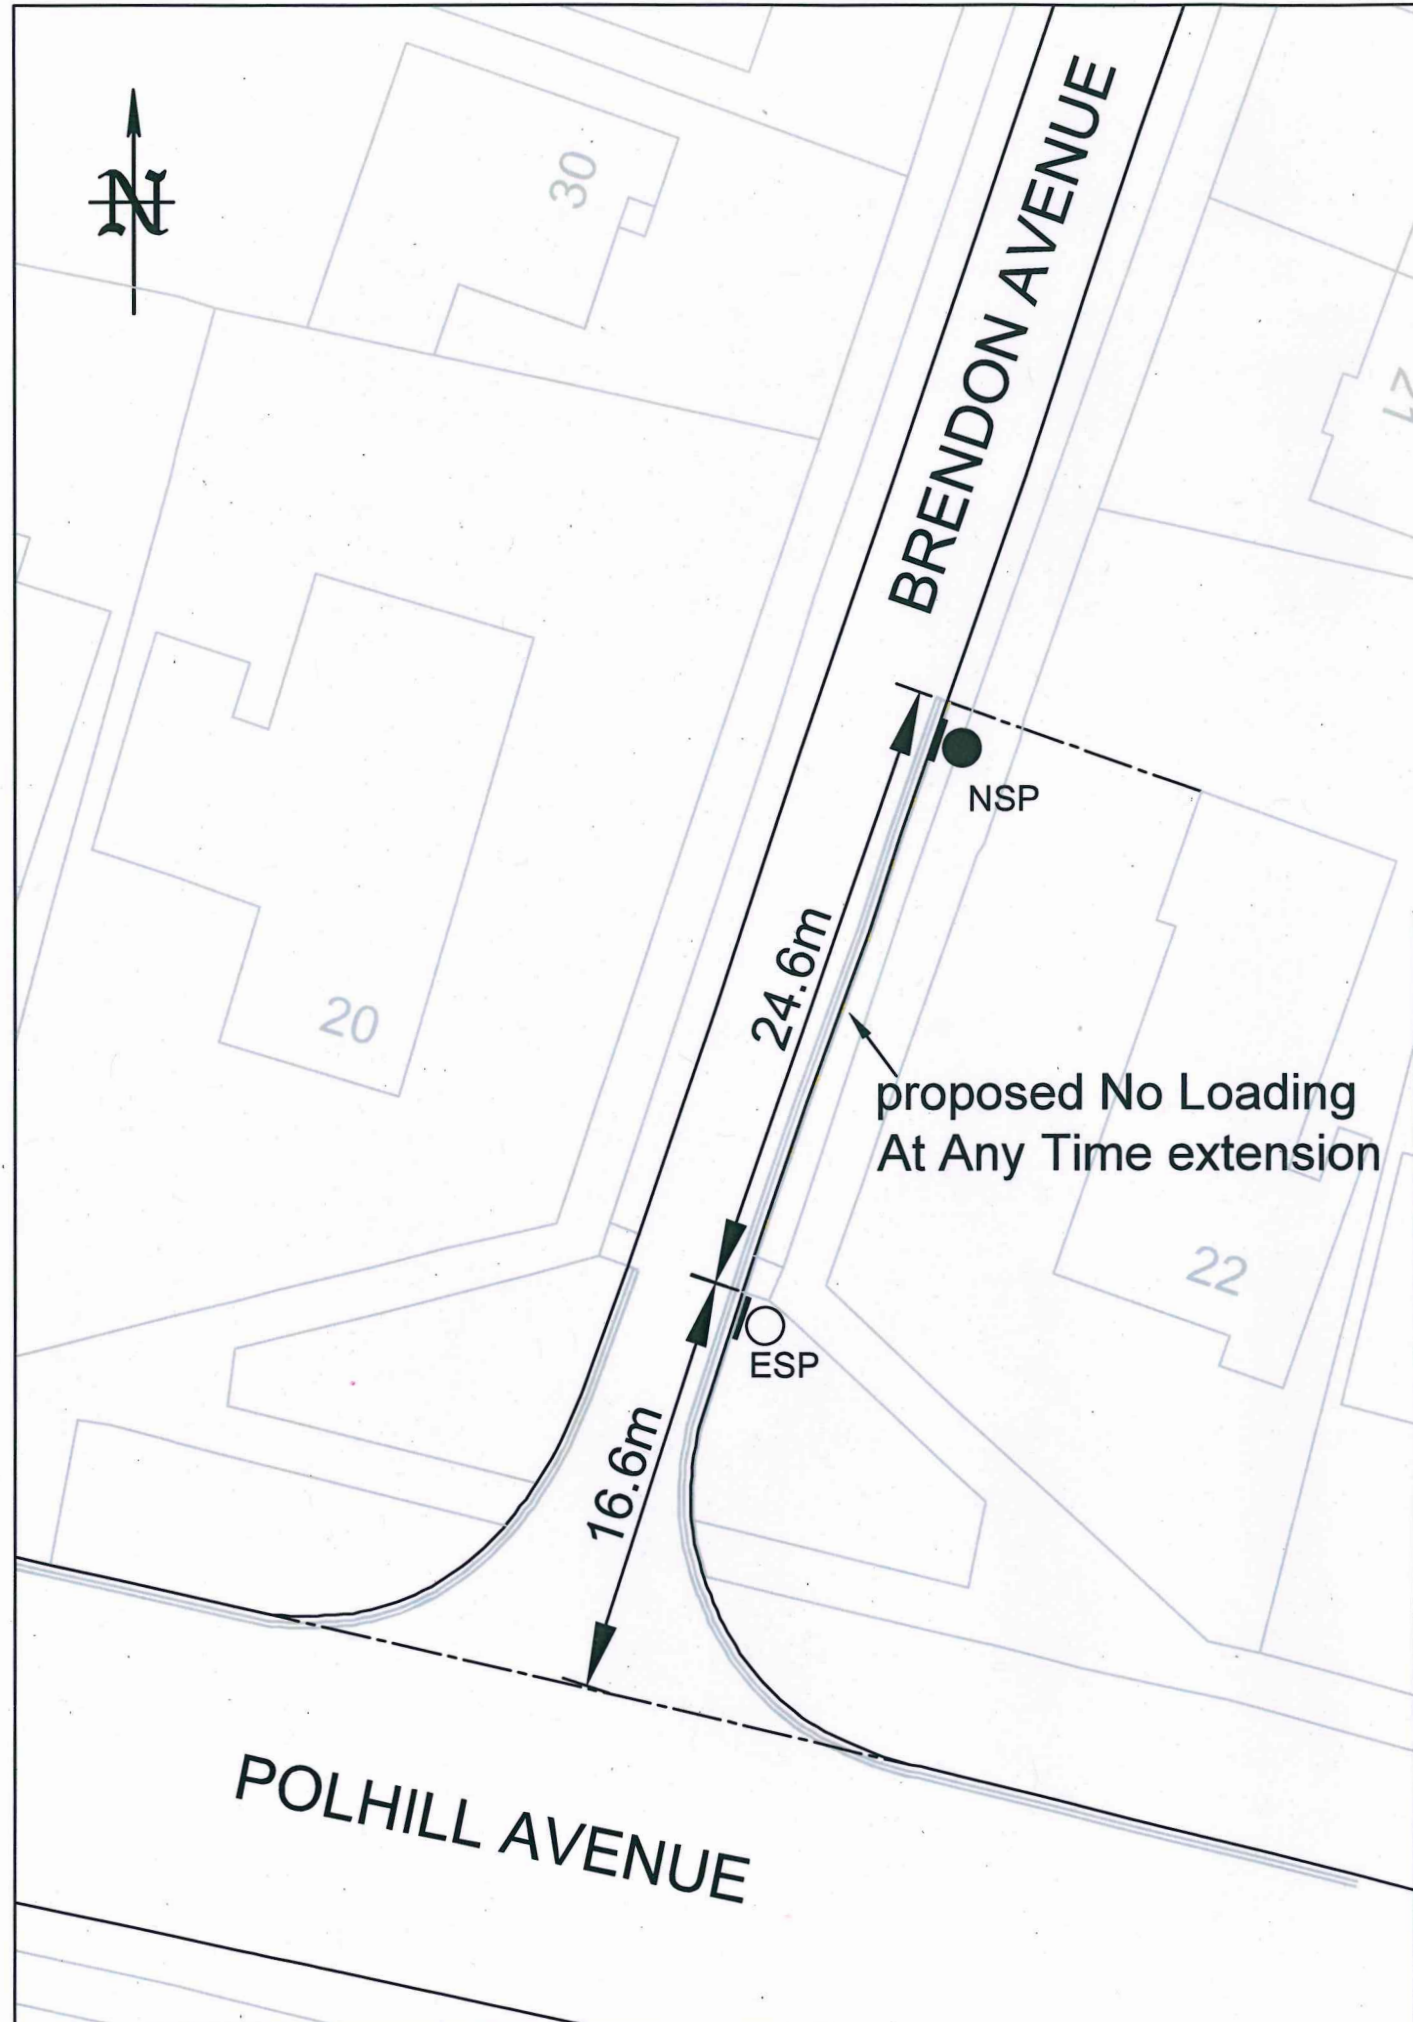

- KEY:**
- Existing double yellow lines
  - Prohibition of loading and unloading marks (on kerb)
  - Existing post and 'No loading at any time' sign
  - New post and 'No loading at any time' sign

**NOTES**  
 New 100mm wide Prohibition of Loading and unloading marks on kerb at 3m intervals where shown, to diagram 1020.1 of the Traffic Signs Regulations and General Directions 2016.  
 New 'No loading at any time' plate in accordance with the Traffic Signs Regulations and General Directions 2016. Plate to be mounted on new post min. 2100mm above ground level located in verge, and to face carriageway.



Scheme Ref.	Brendon Avenue		
Sign Ref.	No loading sign S1	x-height	20.0
Letter colour	BLACK	SIGN FACE	
Background	WHITE	Width	255 mm
Border	BLACK	Height	115 mm
Material	Class R3B-UK	Area	0.03 m <sup>2</sup>



16/03/2023	TRO	1	GM
03/02/2023	Consultation	0	GM
DATE	AMENDMENTS	REV	BY



**Traffic Management**  
 BOROUGH HALL, CAULDWELL ST, BEDFORD, MK42 9AP  
 Tel. (01234) 267422

CLIENT  
**Environment**

SCHEME  
**Brendon Avenue, Bedford**

DRAWING TITLE  
 Proposed extension to existing 'No loading at any time' restriction

DRG STATUS			
<b>TRO</b>			
SCALE @ A3	DATE	DRAWN	CHECKED
NTS	03/02/2023	GM	AP