

PUBLIC NOTICE

BEDFORD BOROUGH COUNCIL PROPOSE TO INTRODUCE NEW PARKING RESTRICTIONS IN VARIOUS ROADS AND JUNCTIONS IN THE PUTNOE LANE AREA, BEDFORD

Reason for Proposal:

Bedford Borough Council has received a request from Ward councillors for new parking restrictions at junctions of various roads off Putnoe Street, Bedford. This is in response to concerns raised over inconsiderate parking at these locations which affects visibility and safety, so these restrictions are intended to remedy that.

Effect of the Order:

1. To introduce “No waiting at any time” restrictions (double yellow lines) on the following lengths of road:

A	Putnoe Street, Bedford
(i)	On its south-western kerb, extending from the centre of Northcote for a distance of approx. 16 metres in both a north-westerly direction and a south-easterly direction.
(ii)	On its south-western kerb, extending from the centre of Mount Drive for a distance of approx. 16 metres in a north-westerly direction and approx. 18 metres in a south-easterly direction.
B	Northcote, Bedford
(i)	On both sides of the road, from the south-west side of Putnoe Street extending for a distance of approx. 12 metres in a south-westerly direction.
C	Mount Drive, Bedford
(i)	On both sides of the road, from the south-west side of Putnoe Street extending for a distance of approx. 16 metres in a south-westerly direction.

Relevant proposal documents are currently only available for viewing on the council’s website at www.bedford.gov.uk/proposedtro due to COVID-19 restrictions. The documents will be placed on deposit until 6 weeks after the Order is made or until it is decided not to continue with the proposal. For further information, please contact Julie Brockett at Bedford Borough Council on 01234 276691.

Comments supporting or objecting to the proposal should be put in an email, stating the grounds on which they are made, and sent no later than 13th April 2023 to highway.consultations@bedford.gov.uk.

Order Title if made will be:

1. Bedford Borough Council (Bedford Urban Area (North of the River Excluding Queens Park and CPZ Areas)) (Prohibition and Restriction of Waiting and Loading and Parking Places) Order 2009 (Amendment No.96) Order 2023.

Borough Hall, Cauldwell Street
Bedford, MK42 9AP

Craig Austin
Director of Environment



BEDFORD
BOROUGH COUNCIL

BEDFORD BOROUGH COUNCIL
(BEDFORD URBAN AREA (NORTH OF THE RIVER EXCLUDING QUEENS PARK
AND CPZ AREAS)) (PROHIBITION AND RESTRICTION OF WAITING AND
LOADING AND PARKING PLACES) ORDER 2009
(AMENDMENT NO.96) ORDER 2023

BEDFORD BOROUGH COUNCIL (“the Council”) in exercise of the powers conferred by Sections 1(1), 2(1) to (3) and 4(2) of, and Part IV of Schedule 9 to, the Road Traffic Regulation Act 1984 (“the Act”) and of all other powers enabling them in that behalf, and after consultation with the Chief Officer of Police in accordance with Part III of Schedule 9 to the Act, hereby make the following Order:-

1. This Order may be cited as the “Bedford Borough Council (Bedford Urban Area (North of the River Excluding Queens Park and CPZ Areas)) (Prohibition and Restriction of Waiting and Loading and Parking Places) Order 2009 (Amendment No.96) Order 2023” and shall come into force on 15th May 2023.

2. As from the date upon which this Order comes into force the provisions of the Bedford Borough Council (Bedford Urban Area (North of the River Excluding Queens Park and CPZ Areas)) (Prohibition and Restriction of Waiting and Loading and Parking Places) Order 2009 as amended shall be varied as follows:
 - (i) The plan schedule reference “Grid Ref: O 21 Revision No: 4” shall be deleted and the plan schedule reference “Grid Ref: O 21 Revision No: 5” shall be inserted.

3. This Amendment shall be read and construed as one with the Bedford Borough Council (Bedford Urban Area (North of the River Excluding Queens Park and CPZ Areas)) (Prohibition and Restriction of Waiting and Loading and Parking Places) Order 2009 as amended.

THE COMMON SEAL of the
BEDFORD BOROUGH COUNCIL
was hereunto affixed this

11th day of May 2023
in the presence of:



Authorised Signatory

Wai K. Tsang
Solicitor
Legal Services
Bedford Borough Council

A handwritten signature in black ink, appearing to read 'Wai K. Tsang'.

AUTHORITY FOR EXECUTION		
COUNCIL/COMMITTEE	MINUTE No.	DATE
DELEGATED POWER	By whom executed ENVIRONMENT	11/05/2023
	OFFICERS INITIALS	DATE
ORIGINATED AND CHECKED BY	GM	11/05/2023
APPROVED BY	AP	11/05/2023



BEDFORD
BOROUGH COUNCIL

BEDFORD BOROUGH COUNCIL

**(BEDFORD URBAN AREA (NORTH OF THE RIVER EXCLUDING QUEENS PARK
AND CPZ AREAS)) (PROHIBITION AND RESTRICTION OF WAITING AND
LOADING AND PARKING PLACES) ORDER 2009
(AMENDMENT NO.96) ORDER 2023**

STATEMENT OF REASONS


Bedford Borough Council has received a request from Ward councillors for new parking restrictions at junctions of various roads off Putnoe Street, Bedford. This is in response to concerns raised over inconsiderate parking at these locations which affects visibility and safety, so these restrictions are intended to remedy that.

NEW


PRINTS FROM THIS DRAWING ARE UNCONTROLLED UNLESS OTHERWISE STATED

A3

PUTNOE STREET

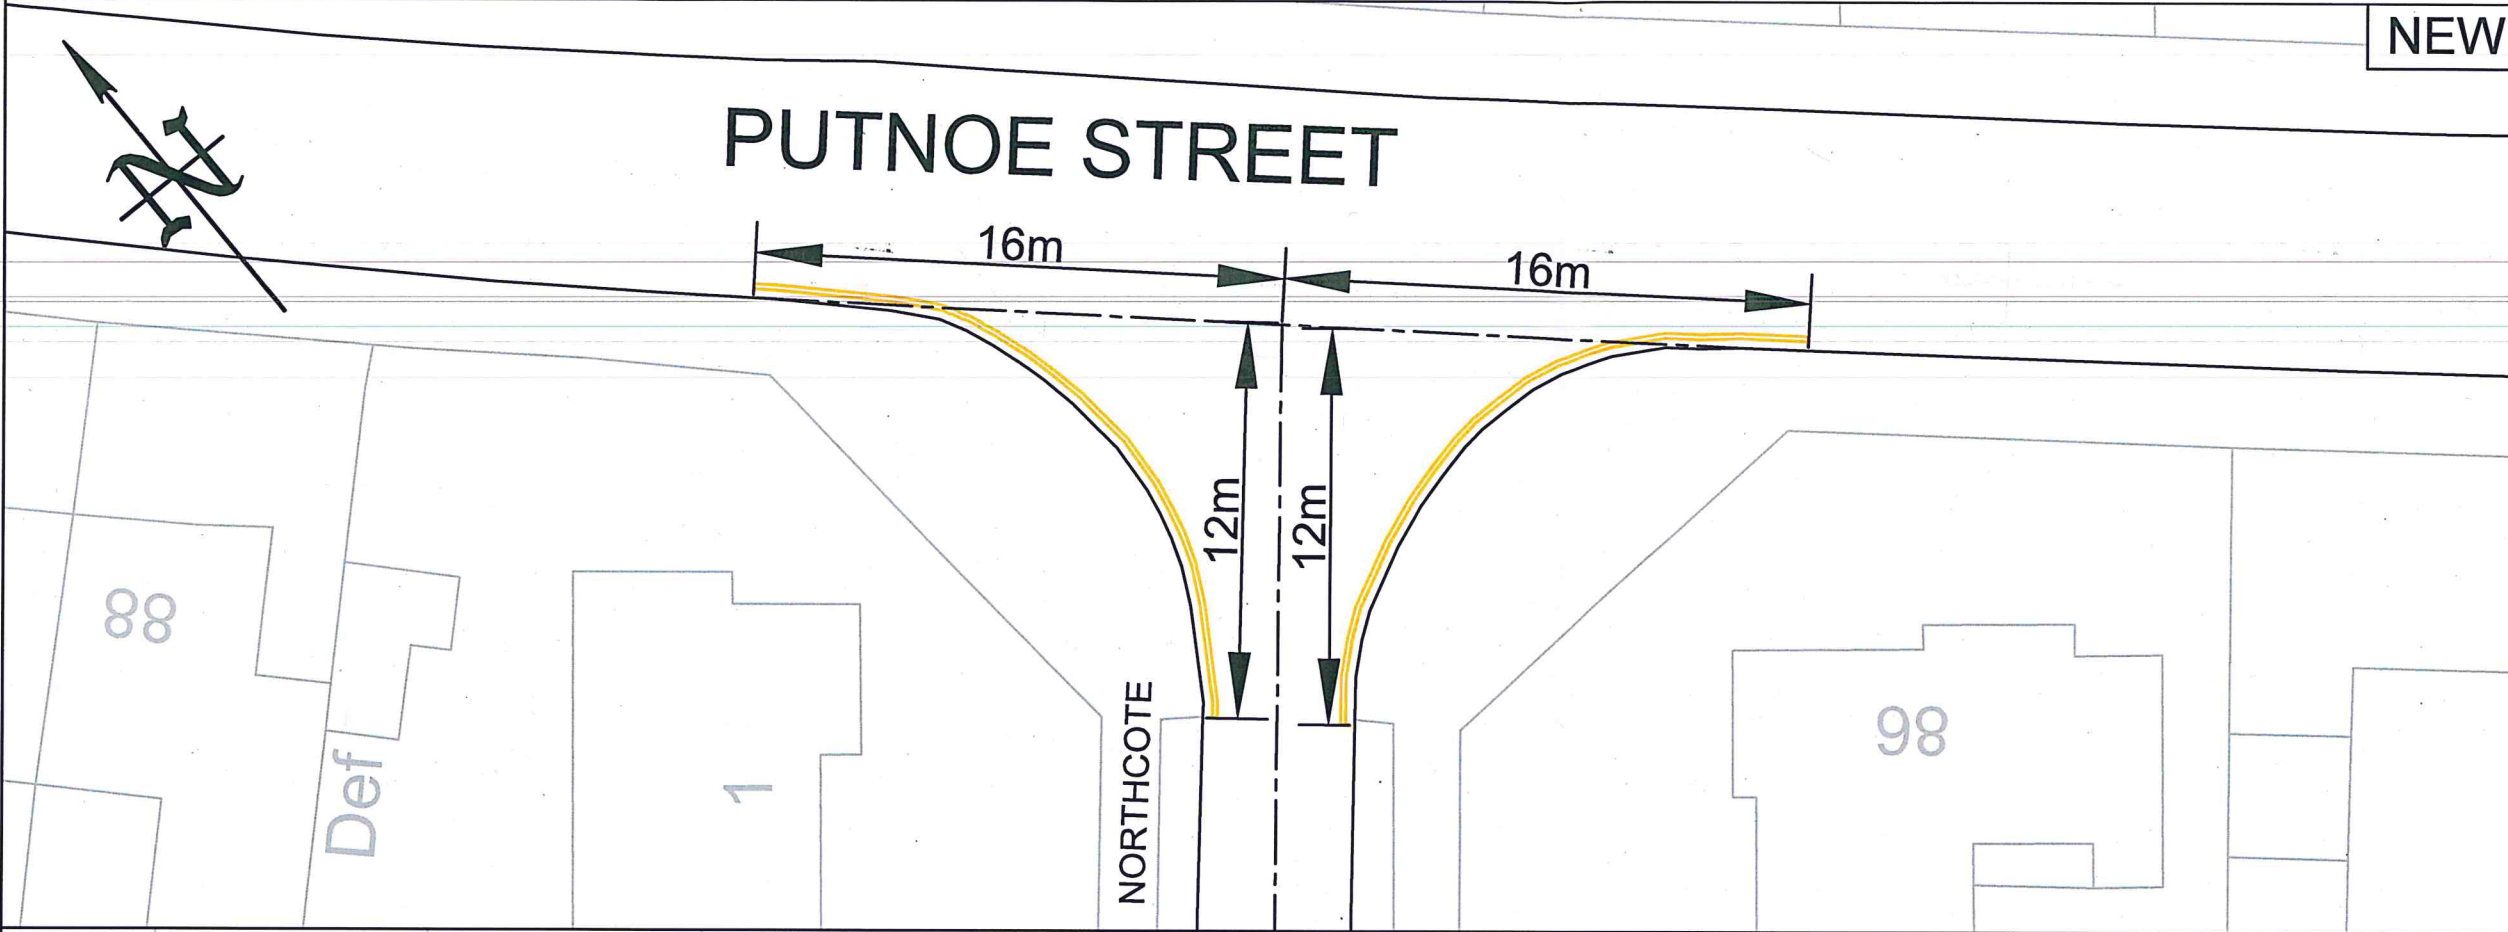

KEY:

 New double yellow lines


NOTES

75mm wide double yellow lines to Diagram 1018.1 of the Traffic Signs Regulations and General Directions 2016.



NEW

PUTNOE STREET

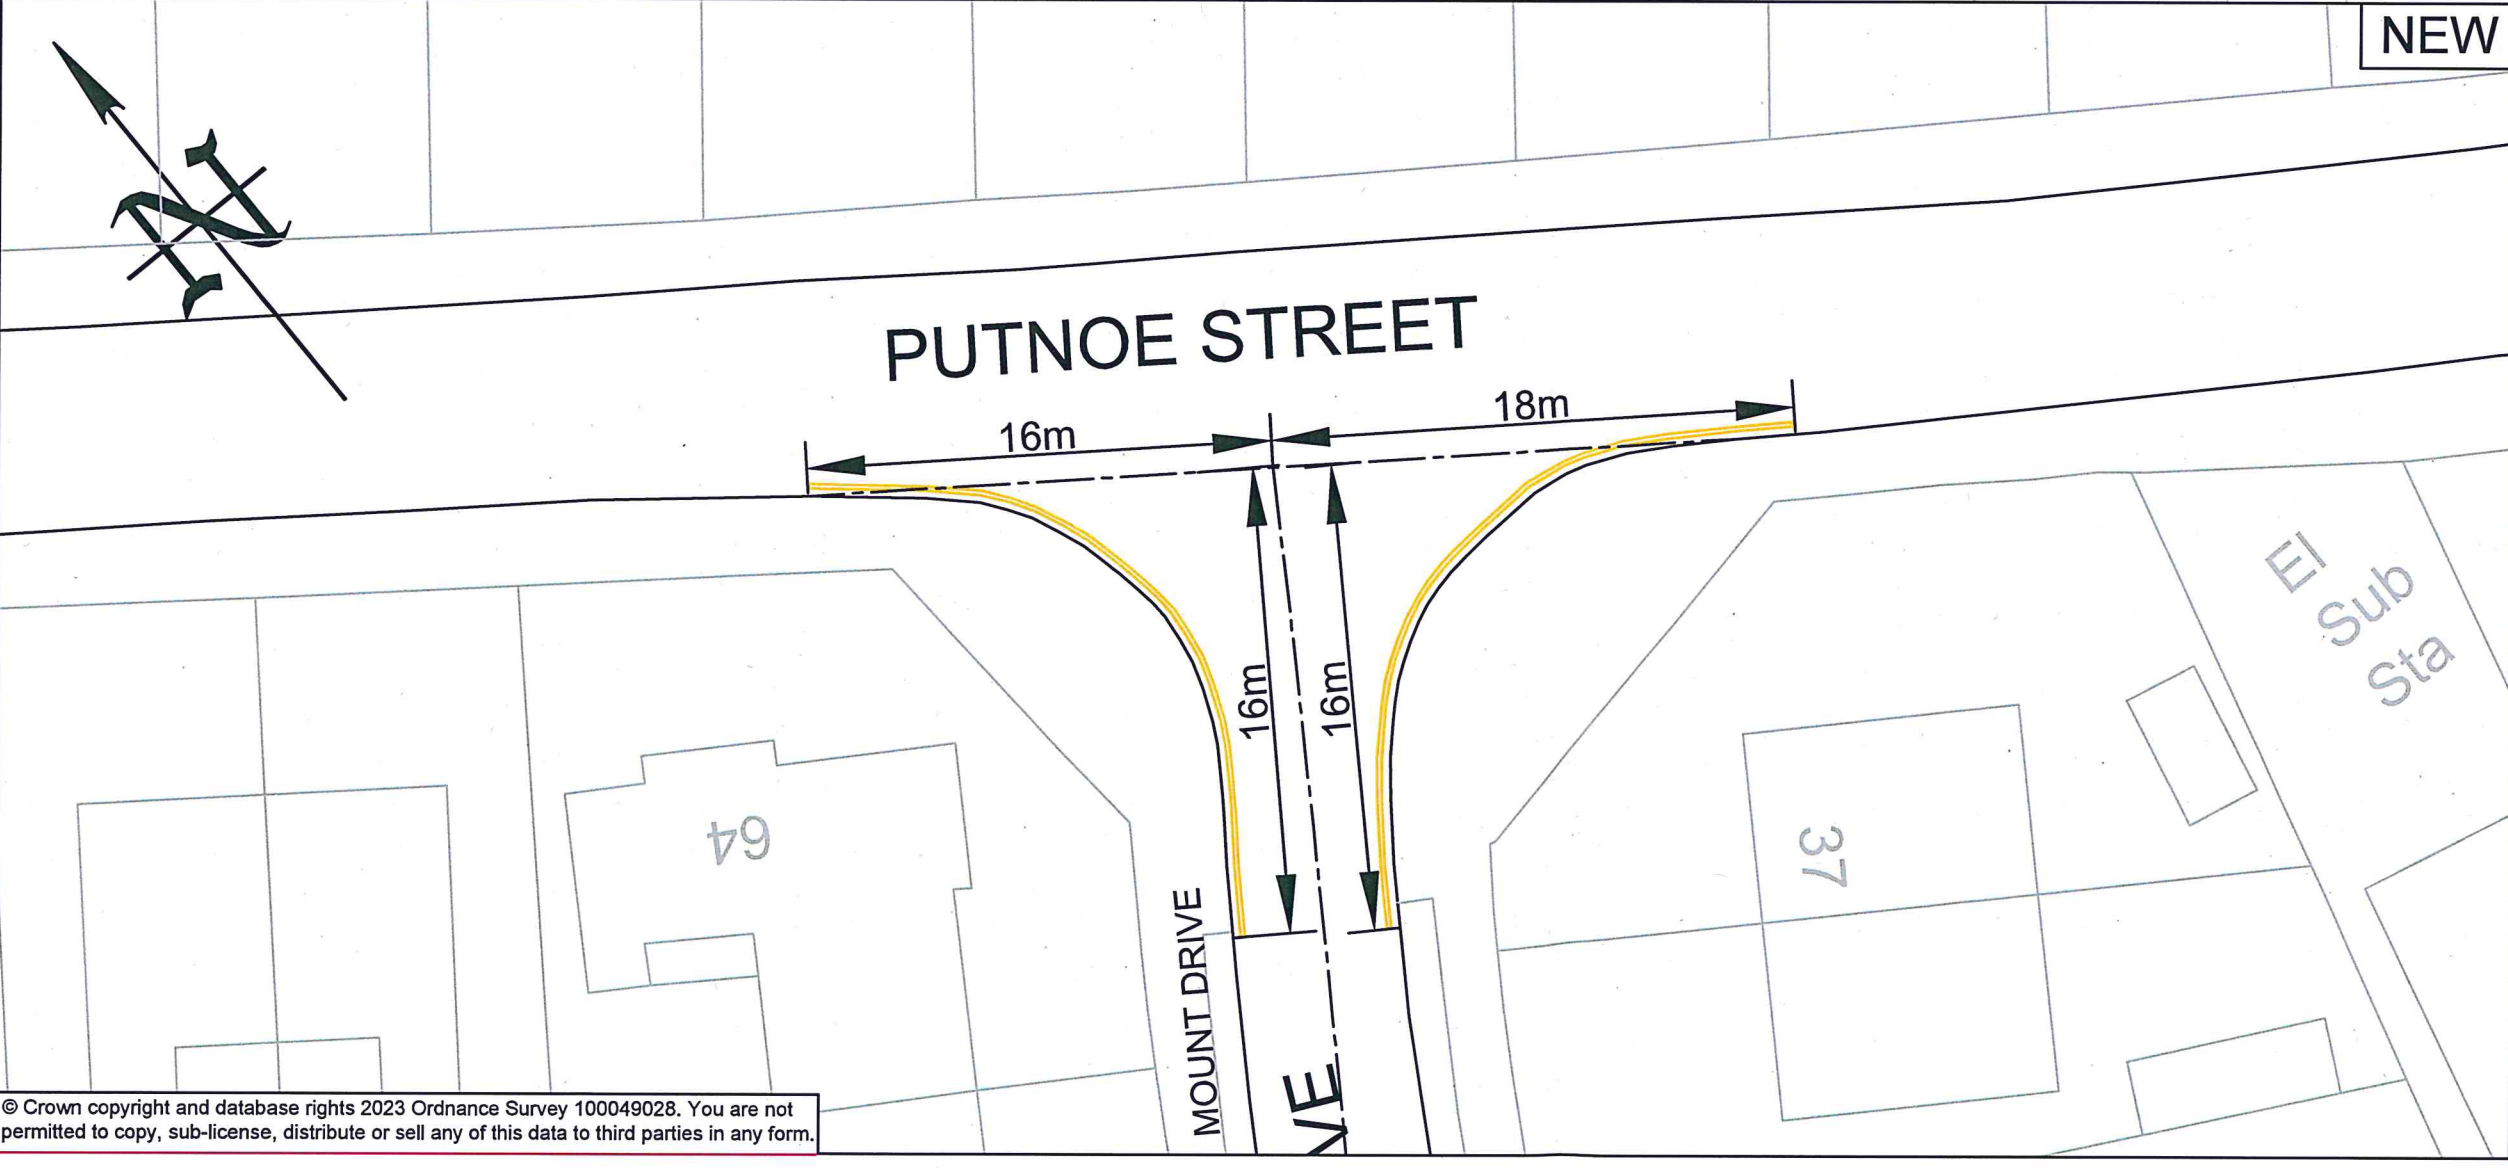

10/05/2023	TRO	1	GM
09/06/2022	First Issue	0	GM
DATE	AMENDMENTS	REV	BY



Traffic Management
 BOROUGH HALL, CAULDWELL ST, BEDFORD, MK42 9AP
 Tel. (01234) 267422


CLIENT
Environment

SCHEME
 Goldington Ward Fund
 Northcote & Mount Drive, Bedford

DRAWING TITLE
 Proposed 'No waiting at any time' restriction (Double Yellow Lines)

DRG STATUS			
TRO			
SCALE @ A3	DATE	DRAWN	CHECKED
NTS	09/06/2022	GM	AP

© Crown copyright and database rights 2023 Ordnance Survey 100049028. You are not permitted to copy, sub-license, distribute or sell any of this data to third parties in any form.

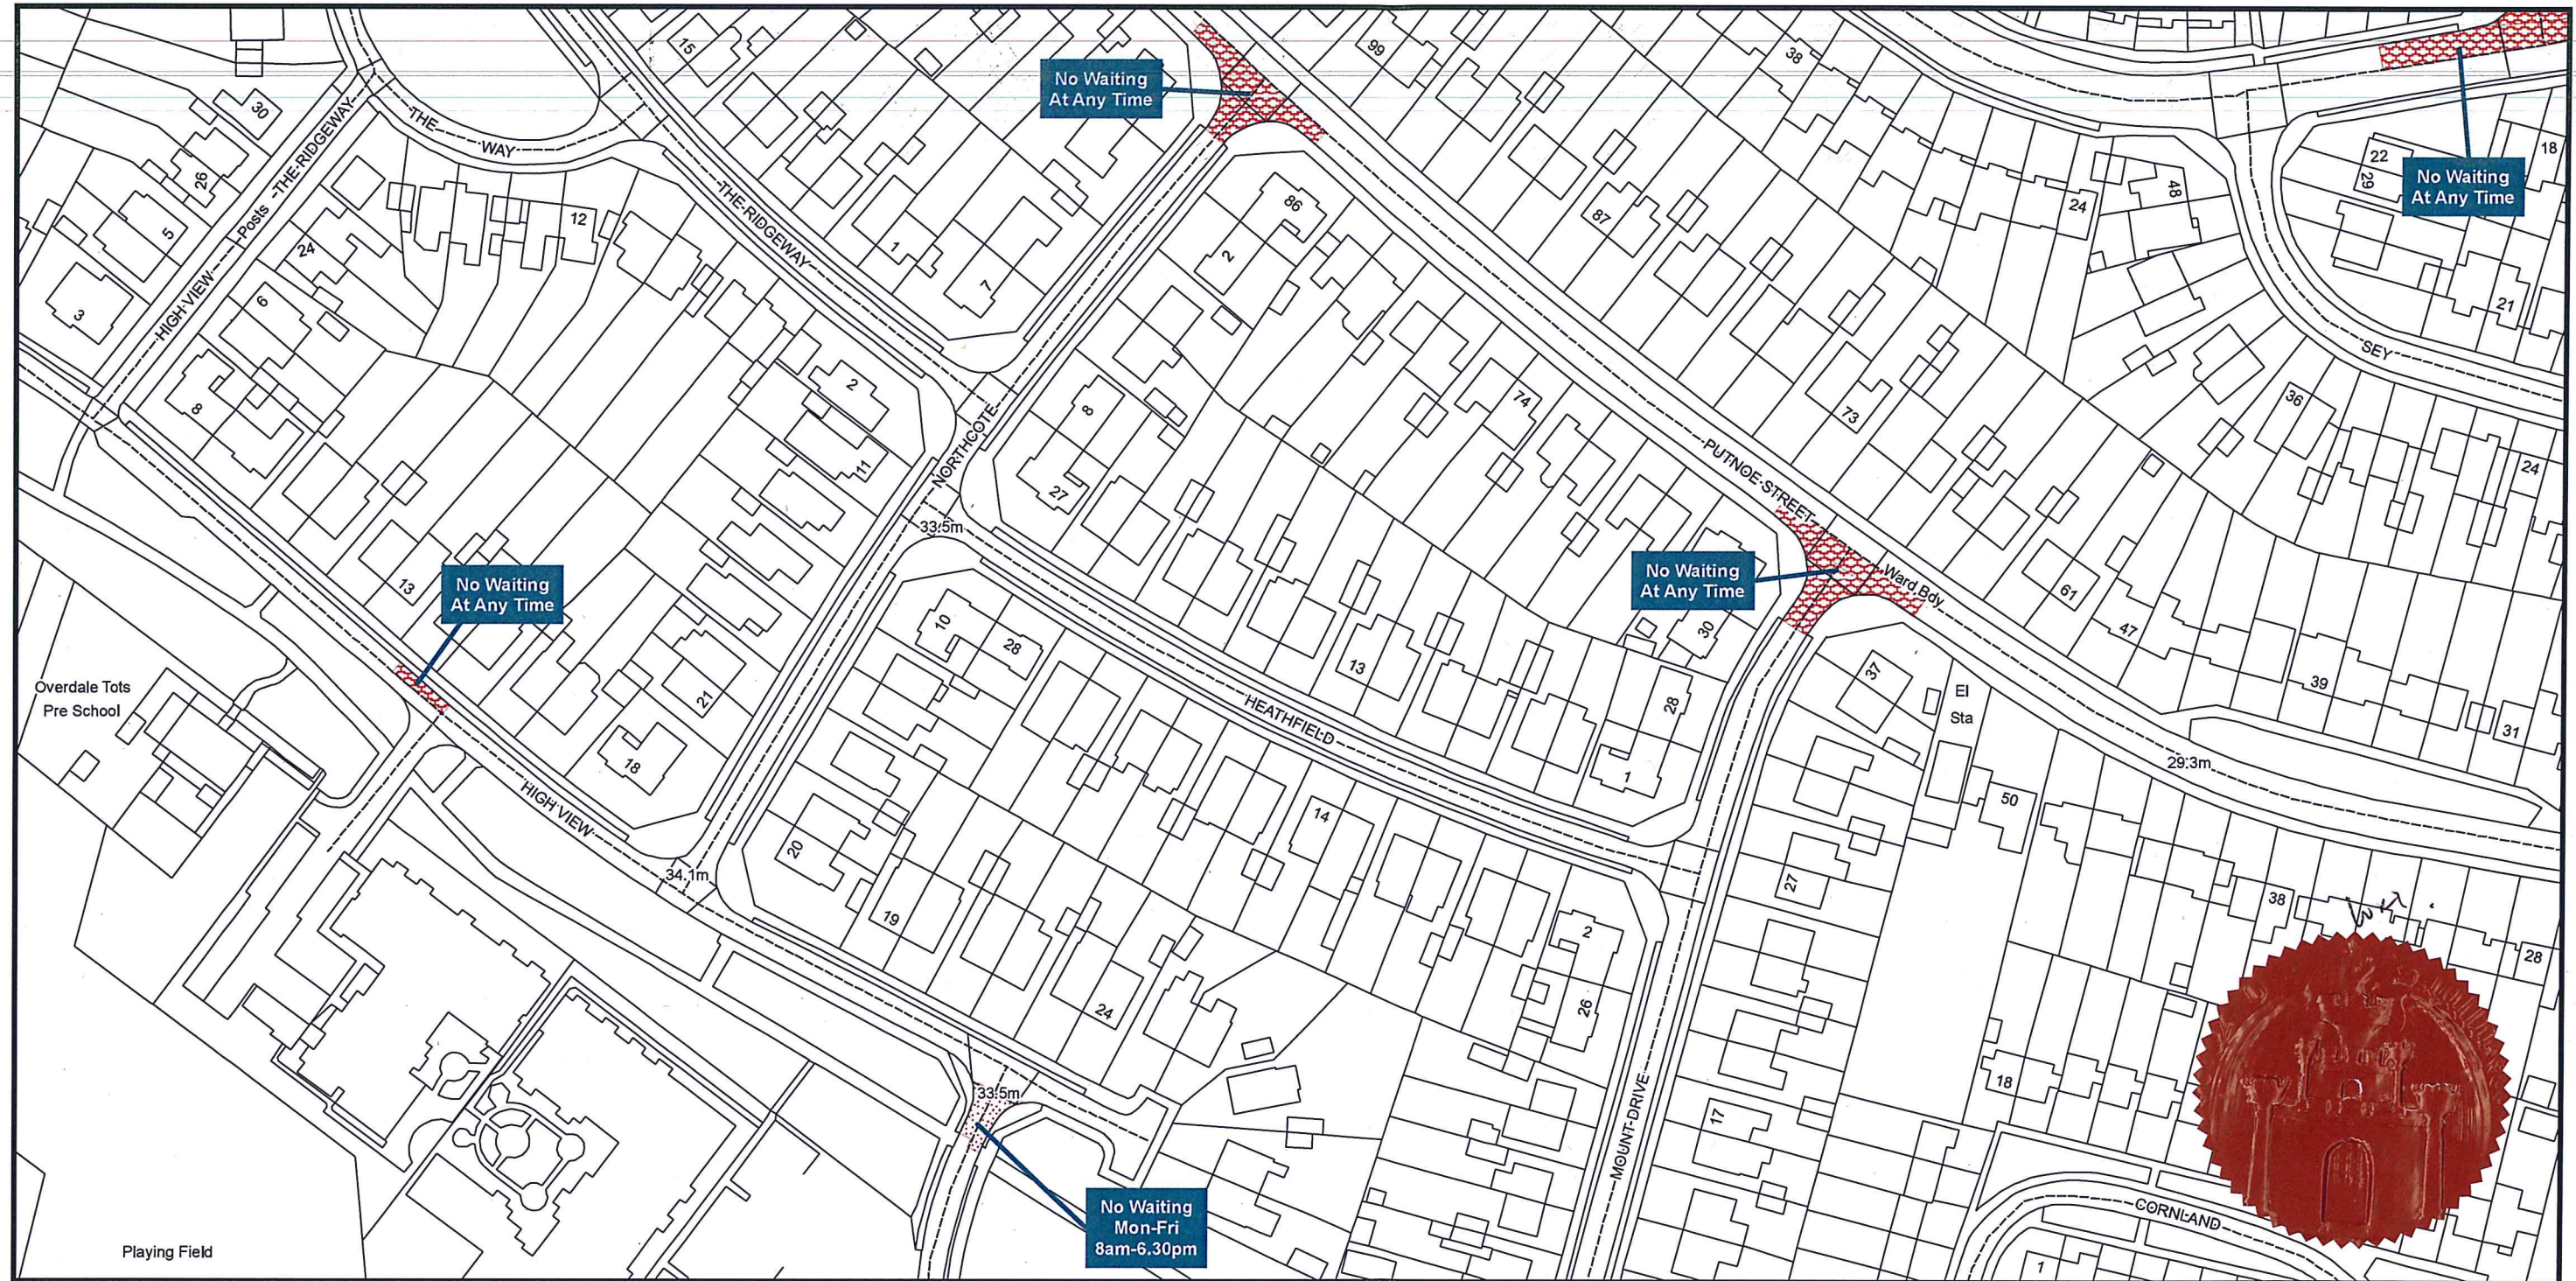

Bedford Borough Council (Bedford Urban Area (North of the River excluding Queens Park and CPZ areas)) (Prohibition and Restriction of Waiting and Loading and Parking Places) Order 2009



Bedford Borough Council
Borough Hall
Cauldwell Street
Bedford MK42 9AP

