



PUBLIC NOTICE

BEDFORD BOROUGH COUNCIL PROPOSE TO ADD A LOCATION IN ST LEONARD'S AVENUE, BEDFORD TO THE CONTROLLED PARKING ZONE

Reason for Proposal:

Bedford Borough Council has received a request to extend parking restrictions in St Leonard's Avenue, Bedford. Parking at this location obstructs access to premises.

Effect of the Order:

1. To introduce "No waiting at any time" restrictions (double yellow lines) on the following length of road:

A	St Leonard's Avenue, Bedford
(i)	On its north-western kerb of the northern arm, from a point approx. 18.6 metres south-west of the south-western side of Station Road extending for a distance of approx. 15.8 metres in a south-westerly direction.

Relevant proposal documents may be examined during normal office hours at Borough Hall, Cauldwell Street, Bedford, MK42 9AP. They will also be available for viewing on the council's website at www.bedford.gov.uk/proposedtro. The documents will be placed on deposit until 6 weeks after the Order is made or until it is decided not to continue with the proposal. For further information, please contact Julie Brockett at Bedford Borough Council on 01234 276691.

Comments supporting or objecting to the proposal should be put in an email, stating the grounds on which they are made, and sent no later than 11th May 2023 to highway.consultations@bedford.gov.uk.

Order Title if made will be:

1. Bedford Borough Council (Bedford Controlled Parking Zone) (Prohibition and Restriction of Waiting and Loading and Parking Places) Order 2017 (Amendment No.***) Order 202*.

Dated: 13th April 2023

Borough Hall, Cauldwell Street
Bedford, MK42 9AP

Craig Austin
Director of Environment



BEDFORD BOROUGH COUNCIL
(BEDFORD CONTROLLED PARKING ZONE)
(PROHIBITION AND RESTRICTION OF WAITING AND LOADING
AND PARKING PLACES) ORDER 2017
(AMENDMENT NO.24) ORDER 2023

BEDFORD BOROUGH COUNCIL (“the Council”) in exercise of the powers conferred by Sections 1(1), 2(1) to (3) and 4(2) of, and Part IV of Schedule 9 to, the Road Traffic Regulation Act 1984 (“the Act”) and of all other powers enabling them in that behalf, and after consultation with the Chief Officer of Police in accordance with Part III of Schedule 9 to the Act, hereby make the following Order:-

1. This Order may be cited as the “Bedford Borough Council (Bedford Controlled Parking Zone) (Prohibition and Restriction of Waiting and Loading and Parking Places) Order 2017 (Amendment No.24) Order 2023” and shall come into force on 22nd May 2023.
2. As from the date upon which this Order comes into force the provisions of the Bedford Borough Council (Bedford Controlled Parking Zone) (Prohibition and Restriction of Waiting and Loading and Parking Places) Order 2017 as amended shall be varied as follows:
 - (i) The plan schedule reference “Grid Ref: K 30 Revision No: 1” shall apply.
3. This Amendment shall be read and construed as one with the Bedford Borough Council (Bedford Controlled Parking Zone) (Prohibition and Restriction of Waiting and Loading and Parking Places) Order 2017 as amended.

**THE COMMON SEAL of the
BEDFORD BOROUGH COUNCIL**

was hereunto affixed this
18th day of May 2023
in the presence of:



A handwritten signature in black ink, appearing to read 'Margaret Martinus'.

Authorised Signatory

MARGARET MARTINUS - SOLICITOR
CHIEF OFFICER LEGAL, PERFORMANCE AND DEMOCRATIC SERVICES

AUTHORITY FOR EXECUTION		
COUNCIL/COMMITTEE	MINUTE No.	DATE
DELEGATED POWER	By whom executed ENVIRONMENT	18/05/2023
	OFFICERS INITIALS	DATE
ORIGINATED AND CHECKED BY	GM	18/05/2023
APPROVED BY	AP	18/05/2023



BEDFORD
BOROUGH COUNCIL

BEDFORD BOROUGH COUNCIL
(BEDFORD CONTROLLED PARKING ZONE)
(PROHIBITION AND RESTRICTION OF WAITING AND LOADING
AND PARKING PLACES) ORDER 2017
(AMENDMENT NO.24) ORDER 2023

STATEMENT OF REASONS



Bedford Borough Council has received a request to extend parking restrictions in St Leonard's Avenue, Bedford. Parking at this location obstructs access to premises.

NEW

PRINTS FROM THIS DRAWING ARE UNCONTROLLED UNLESS OTHERWISE STATED


A3

KEY:

-  Existing double yellow lines
-  New double yellow lines

NOTES

75mm wide double yellow lines to Diagram 1018.1 of the Traffic Signs Regulations and General Directions 2016.

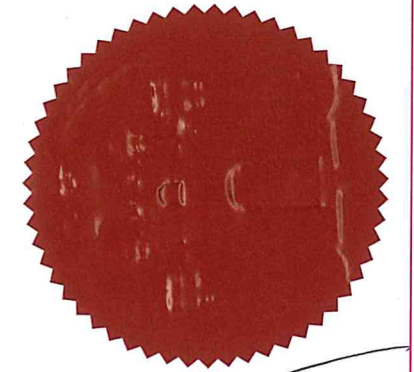

[Handwritten signature]

17/05/2023	TRO	1	GM
11/04/2023	Consultation	0	GM
DATE	AMENDMENTS	REV	BY



Traffic Management

BOROUGH HALL, CAULDWELL ST, BEDFORD, MK42 9AP
Tel. (01234) 267422

CLIENT

Environment

SCHEME

CPZ Ampthill Road area,
Bedford


DRAWING TITLE


Proposed 'No waiting at any time'
(Double Yellow Lines)

DRG STATUS

TRO

SCALE @ A3	DATE	DRAWN	CHECKED
NTS	11/04/2023	GM	AP

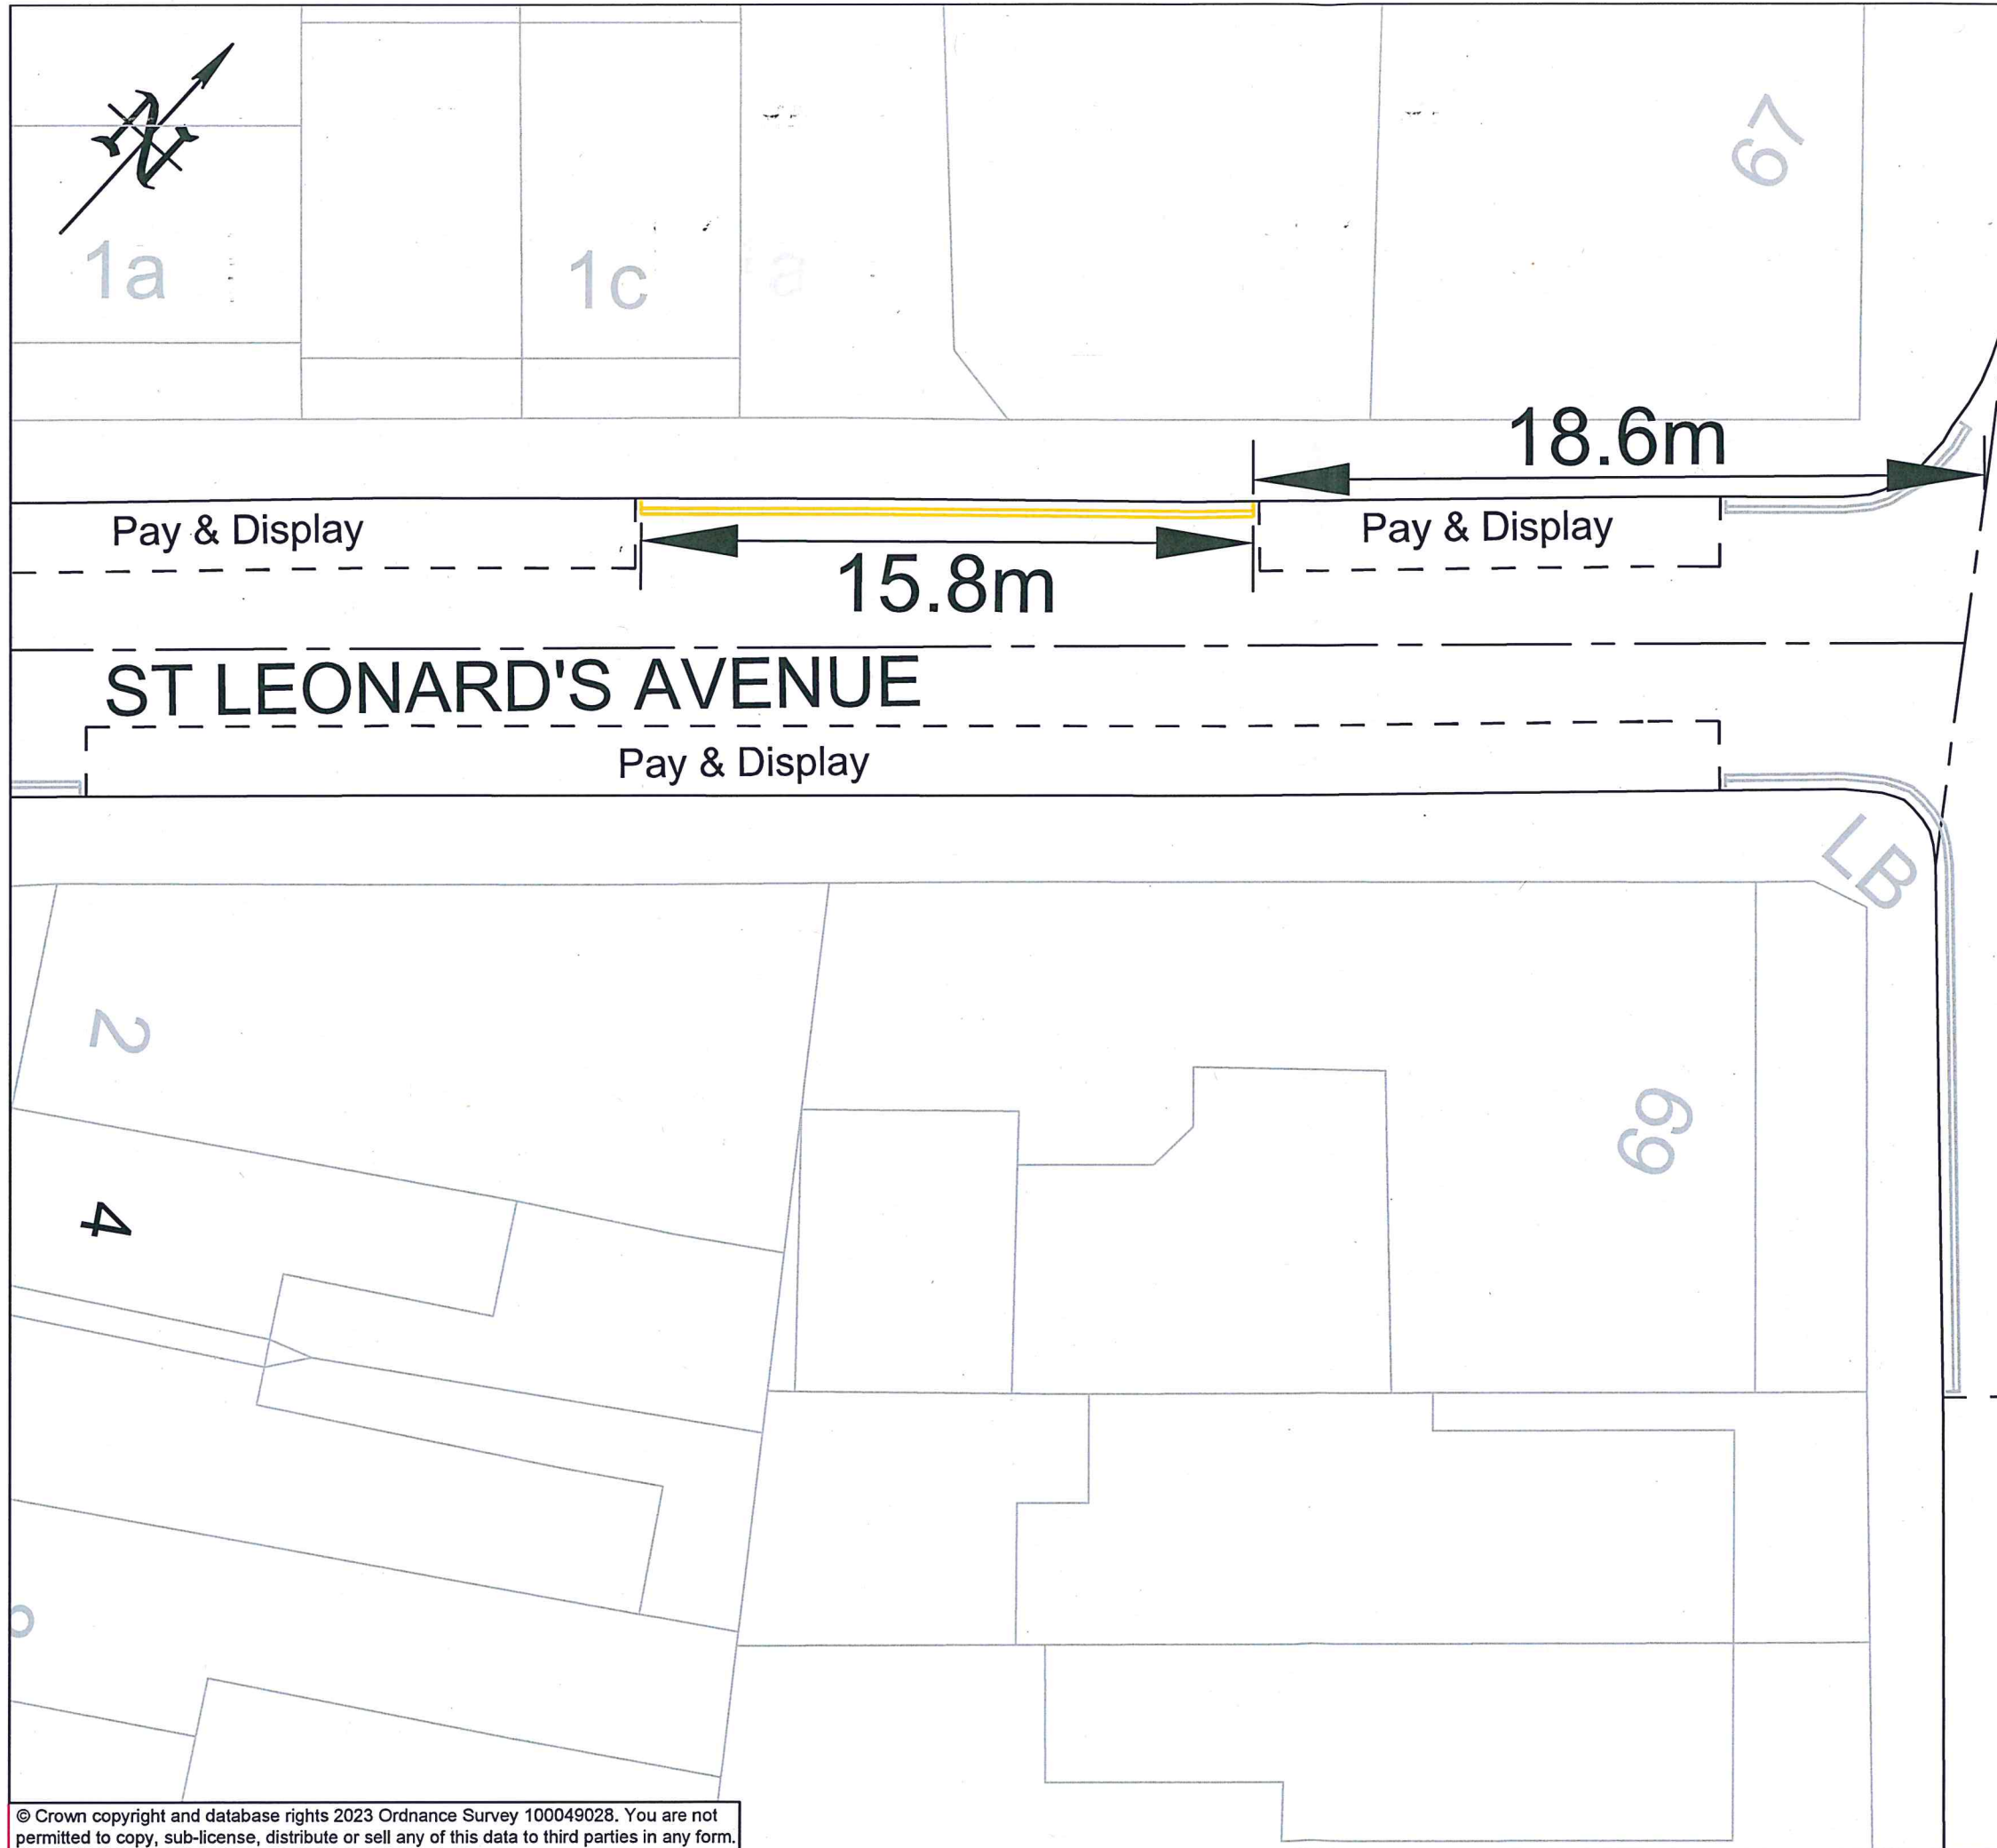

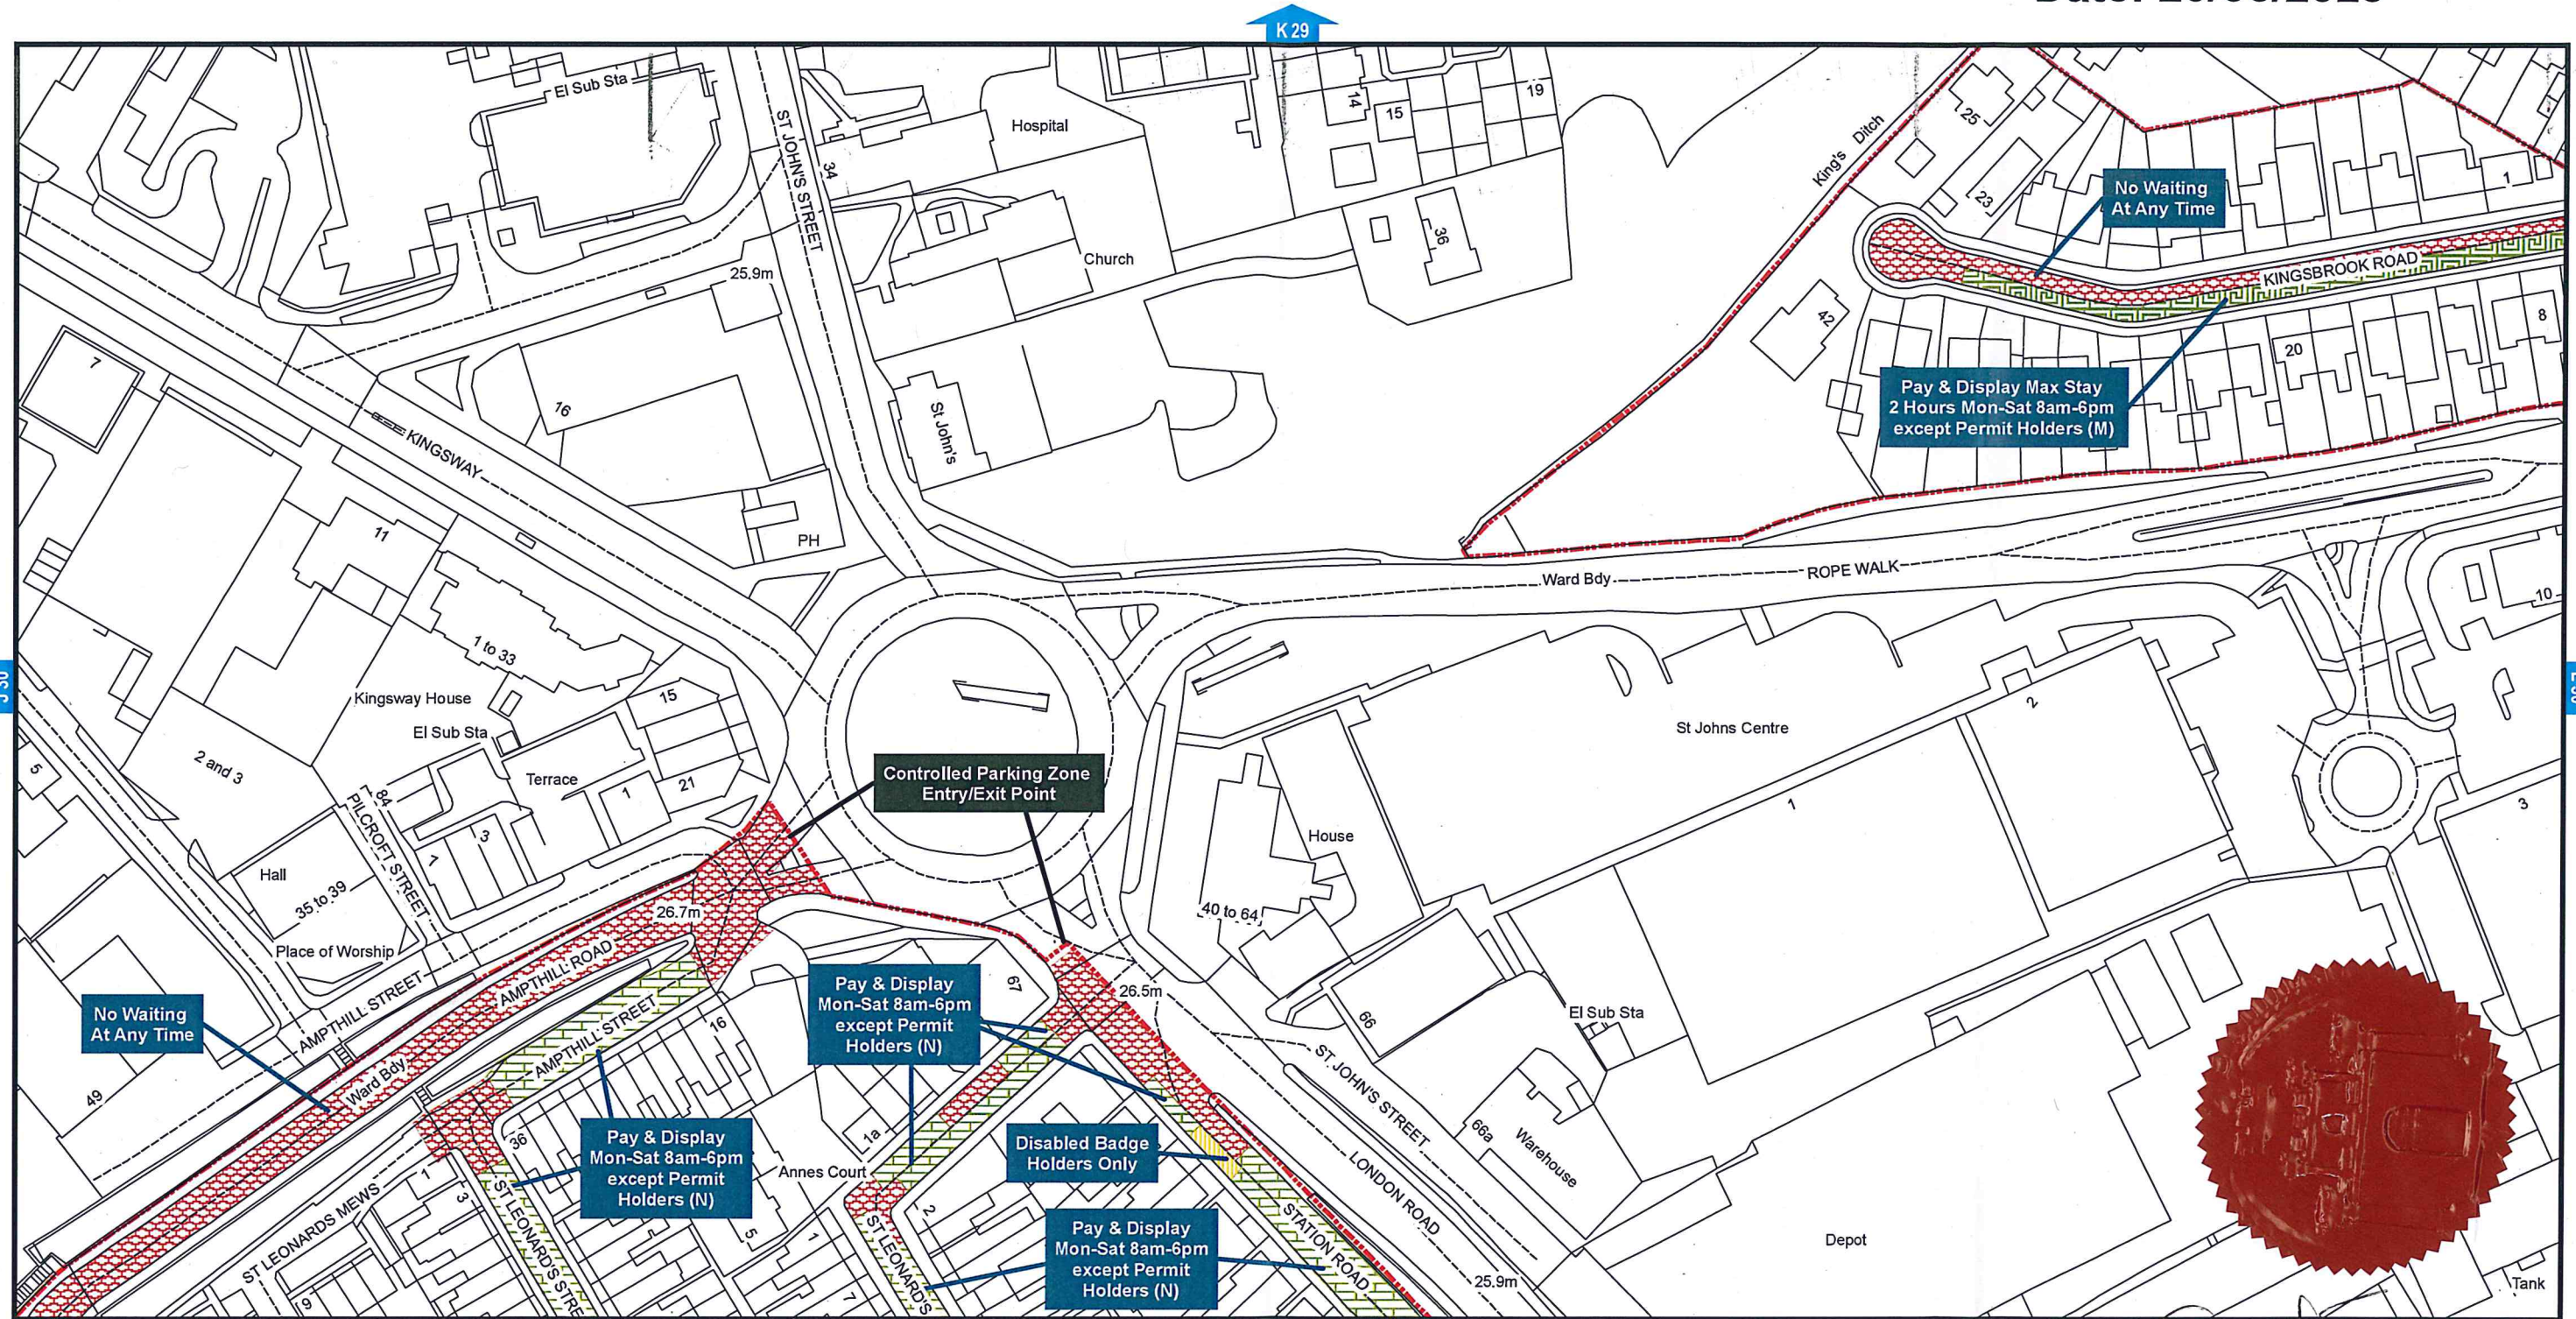

**Bedford Borough Council (Bedford Controlled Parking Zone)
(Prohibition and Restriction of Waiting and Loading
and Parking Places) Order 2017**

Bedford Borough Council
Borough Hall
Cauldwell Street
Bedford MK42 9AP

