



PUBLIC NOTICE

BEDFORD BOROUGH COUNCIL PROPOSE TO INTRODUCE A LOADING BAY IN DUKE STREET, BEDFORD

Reason for Proposal:

Bedford Borough Council has received a request for the provision of a loading bay to assist commercial premises located in the vicinity.

Effect of the Order:

1. To revoke and remove the 'No waiting at any time restriction (double yellow lines) on the following length of road:

A	Duke Street, Bedford
(i)	On its northern kerb, from a point approx. 45 metres west of the western side of Gadsby Street for a distance of approx. 9 metres in a westerly direction.

2. To replace the aforementioned revoked "No waiting at any time" restriction with a Loading Bay having a maximum stay of 15 minutes.

Relevant proposal documents are currently only available for viewing on the councils website at [www.bedford.gov.uk/proposedtro due to COVID-19](http://www.bedford.gov.uk/proposedtro%20due%20to%20COVID-19) restrictions. The documents will be placed on deposit until 6 weeks after the Order is made or until it is decided not to continue with the proposal. For further information, please contact Julie Brockett at Bedford Borough Council on 01234 276691.

Comments supporting or objecting to the proposal should be put in an email, stating the grounds on which they are made, and sent no later than 15th June 2023 to highway.consultations@bedford.gov.uk.

Order Title if made will be:

1. Bedford Borough Council (Bedford Controlled Parking Zone) (Prohibition and Restriction of Waiting and Loading and Parking Places) Order 2017 (Amendment No.**) Order 20**.

Dated: 18th May 2023

Borough Hall, Cauldwell Street
Bedford, MK42 9AP

Craig Austin
Director of Environment



BEDFORD BOROUGH COUNCIL
(BEDFORD CONTROLLED PARKING ZONE)
(PROHIBITION AND RESTRICTION OF WAITING AND LOADING
AND PARKING PLACES) ORDER 2017
(AMENDMENT NO.23) ORDER 2023

BEDFORD BOROUGH COUNCIL (“the Council”) in exercise of the powers conferred by Sections 1(1), 2(1) to (3) and 4(2) of, and Part IV of Schedule 9 to, the Road Traffic Regulation Act 1984 (“the Act”) and of all other powers enabling them in that behalf, and after consultation with the Chief Officer of Police in accordance with Part III of Schedule 9 to the Act, hereby make the following Order:-

1. This Order may be cited as the “Bedford Borough Council (Bedford Controlled Parking Zone) (Prohibition and Restriction of Waiting and Loading and Parking Places) Order 2017 (Amendment No.23) Order 2023” and shall come into force on 3rd July 2023.
2. As from the date upon which this Order comes into force the provisions of the Bedford Borough Council (Bedford Controlled Parking Zone) (Prohibition and Restriction of Waiting and Loading and Parking Places) Order 2017 as amended shall be varied as follows:
 - (i) The plan schedule reference “Grid Ref: K 27 Revision No: 4” shall be deleted and the plan schedule reference “Grid Ref: K 27 Revision No: 5” shall be inserted.
3. This Amendment shall be read and construed as one with the Bedford Borough Council (Bedford Controlled Parking Zone) (Prohibition and Restriction of Waiting and Loading and Parking Places) Order 2017 as amended.

**THE COMMON SEAL of the
BEDFORD BOROUGH COUNCIL**

was hereunto affixed this

29th day of June 2023

in the presence of:

M. Facchiano
Maxine Facchiano
Interim Service Manager (GAPL)
Legal Services
Bedford Borough Council



Authorised Signatory

AUTHORITY FOR EXECUTION		
COUNCIL/COMMITTEE	MINUTE No.	DATE
DELEGATED POWER	By whom executed ENVIRONMENT	29/06/2023
	OFFICERS INITIALS	DATE
ORIGINATED AND CHECKED BY	GM	29/06/2023
APPROVED BY	AP	29/06/2023




BEDFORD
BOROUGH COUNCIL

BEDFORD BOROUGH COUNCIL
(BEDFORD CONTROLLED PARKING ZONE)
(PROHIBITION AND RESTRICTION OF WAITING AND LOADING
AND PARKING PLACES) ORDER 2017
(AMENDMENT NO.23) ORDER 2023

STATEMENT OF REASONS

Bedford Borough Council has received a request for the provision of a loading bay to assist commercial premises located in the vicinity.

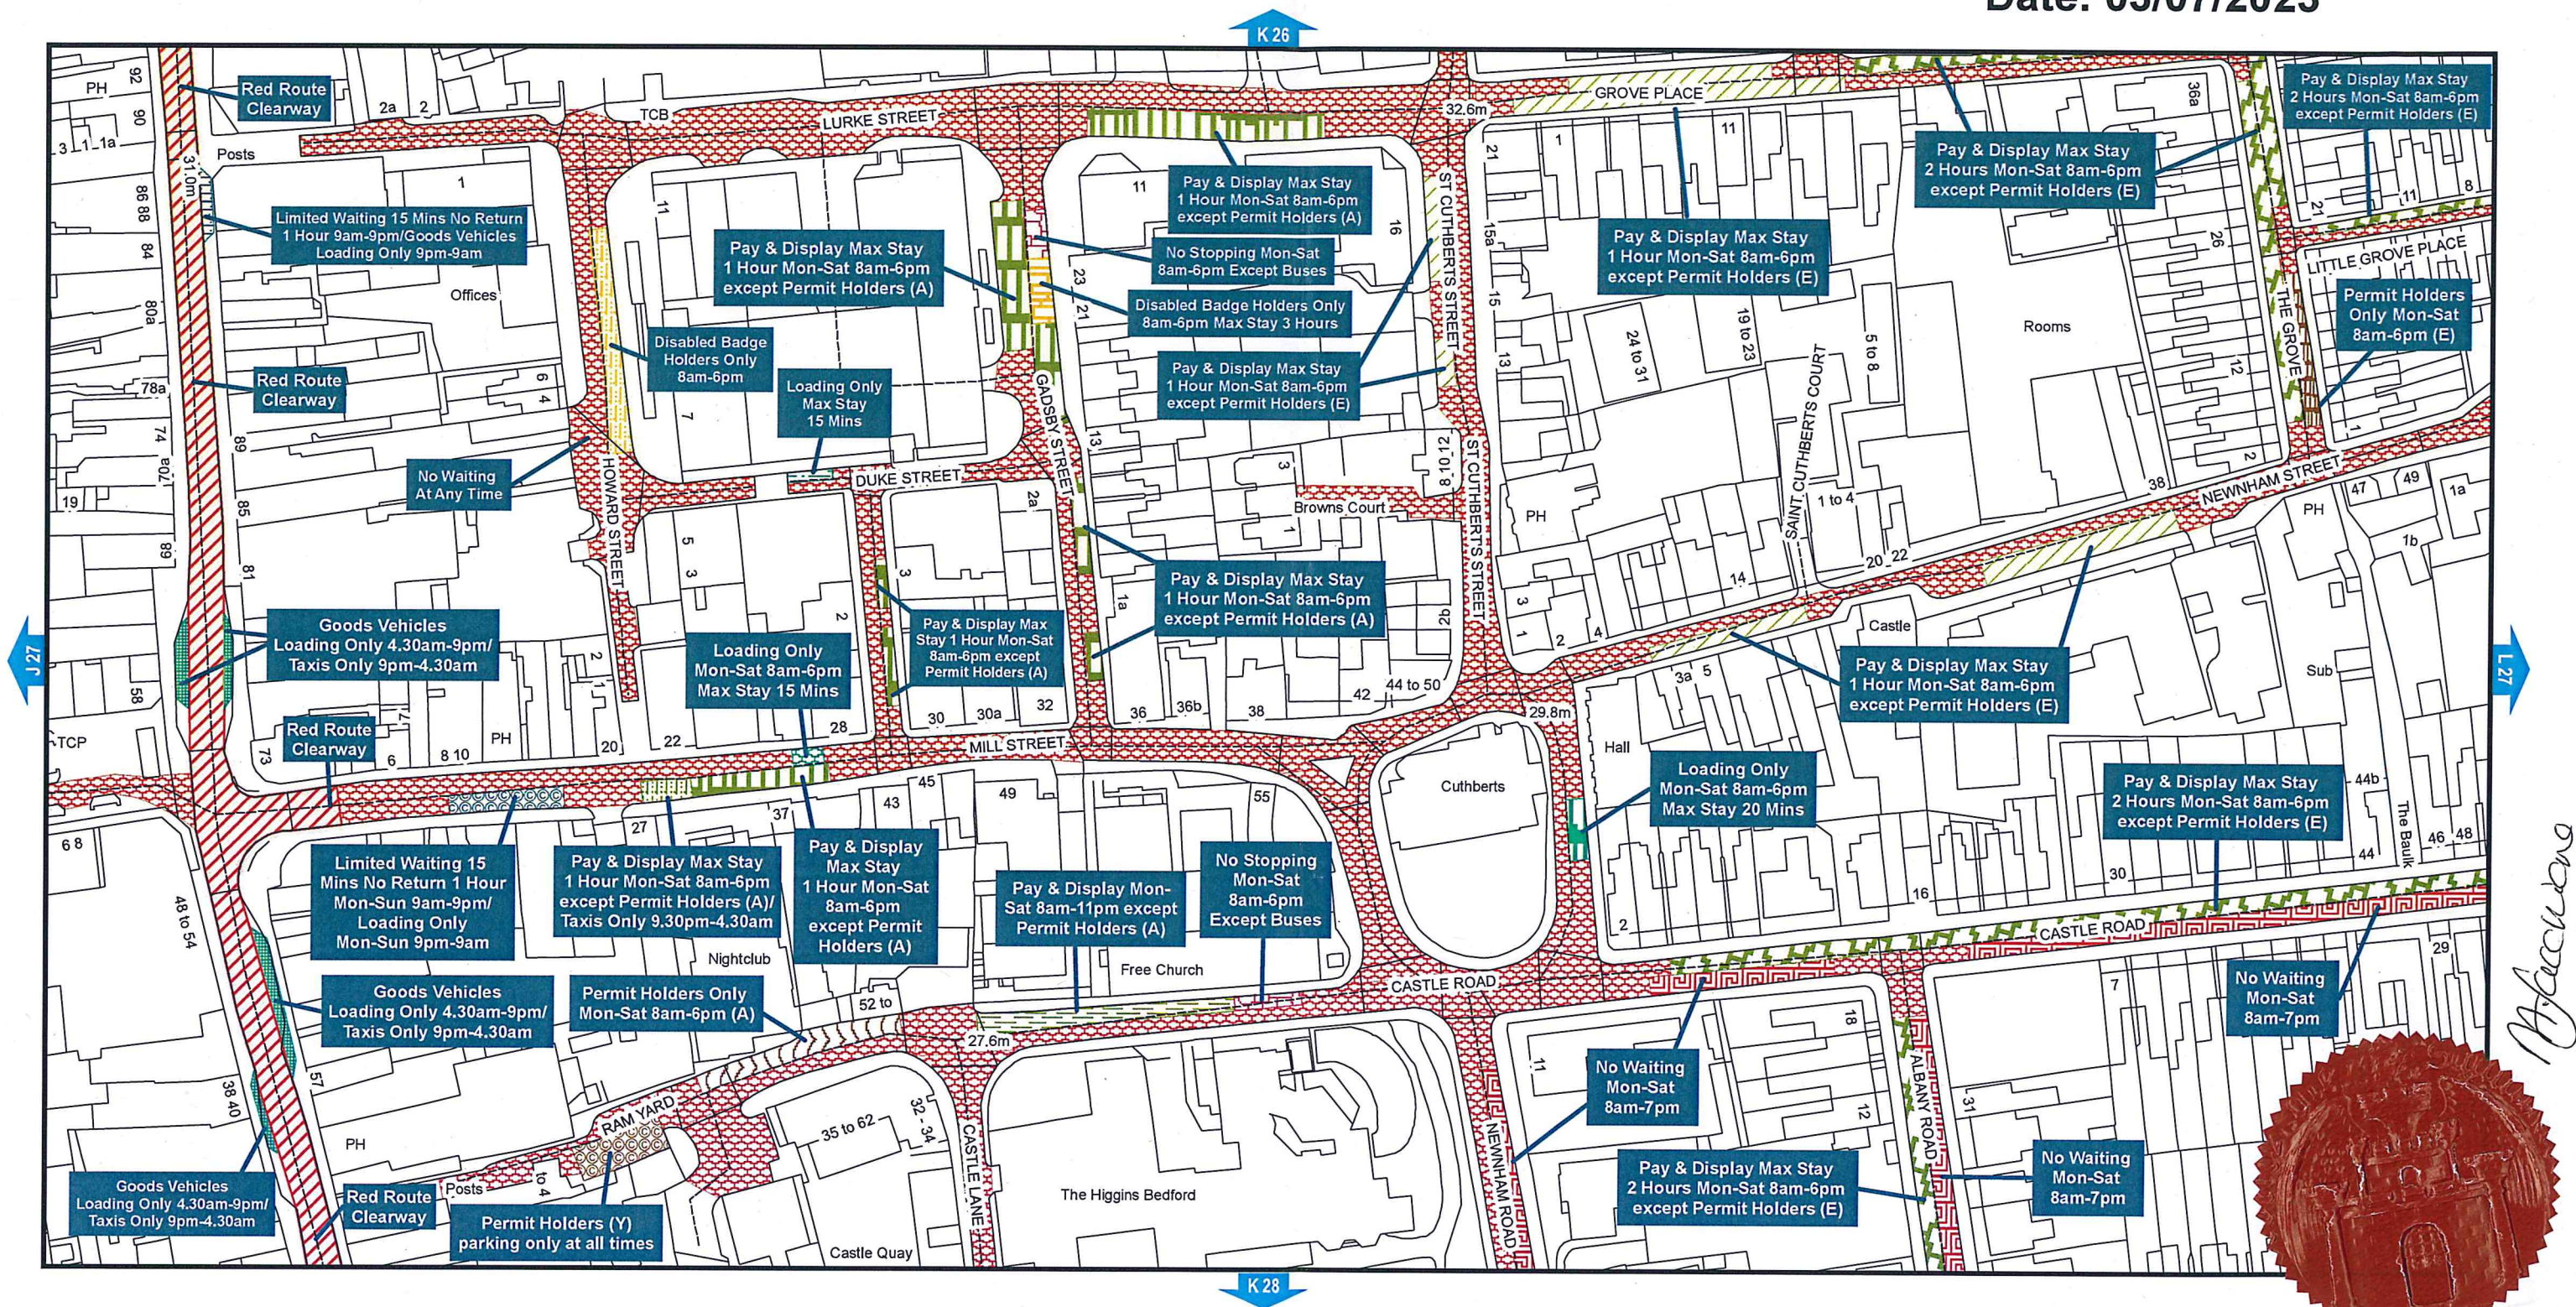

**Bedford Borough Council (Bedford Controlled Parking Zone)
(Prohibition and Restriction of Waiting and Loading
and Parking Places) Order 2017**



Bedford Borough Council
Borough Hall
Cauldwell Street
Bedford MK42 9AP



NEW

PRINTS FROM THIS DRAWING ARE UNCONTROLLED UNLESS OTHERWISE STATED

A3



KEY:

- Existing double yellow lines
- New 76mm diameter sign post
- S1** Sign number


NOTES

Erase existing double yellow lines in proposed marked Loading Bay. Provide new yellow end marks to existing yellow lines. New Loading Bay marks to diagram 1028.4 of the Traffic Signs Regulations & General Directions 2016 - 600mm line, 600mm gap, 50mm wide line. "LOADING ONLY" letters 700mm high.

SIGN SCHEDULE:

New Loading only sign in accordance with the Traffic Signs Regulations and General Directions 2016. Sign to be erected at minimum height 2.3m above ground level, orientated to face carriageway. Sign to be mounted on new galvanised steel 76mm diameter post with associated end cap. Post to be cut to length to suit, post top to protrude no higher than top edge of sign. Re-instate slabbed footway.

21/06/2023	TRO	2	GM
21/03/2023	Consultation	1	GM
17/03/2022	First Issue	0	GM
DATE	AMENDMENTS	REV	BY

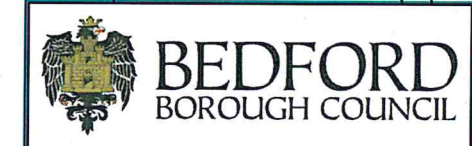

Traffic Management
BOROUGH HALL, CAULDWELL ST, BEDFORD, MK42 9AP
Tel. (01234) 267422

CLIENT
Environment

SCHEME
Duke Street, Bedford

DRAWING TITLE
New Loading Bay

DRG STATUS
TRO

SCALE @ A3	DATE	DRAWN	CHECKED
NTS	17/03/2022	GM	AP



S1 x 1

Scheme Ref.	Duke Street, Bedford		
Sign Ref.	Loading only	x-height	20.0
Letter colour	BLACK	SIGN FACE	
Background	WHITE	Width	270 mm
Border	BLACK	Height	155 mm
Material	Class R3B-UK	Area	0.04 m ²



M. J. B. C. Bedford