



**BEDFORD**  
BOROUGH COUNCIL

**BEDFORD BOROUGH COUNCIL**  
**(SCHOOL LANE, ROXTON) (PROHIBITION OF WAITING) (EXPERIMENTAL)**  
**ORDER 2023**

BEDFORD BOROUGH COUNCIL ("the Council") in exercise of the powers conferred by Sections 1(1), 2(1) to (3) and 4(2) of, and Part IV of Schedule 9 to, the Road Traffic Regulation Act 1984 as amended ("the Act") and of all other powers enabling them in that behalf, and after consultation with the Chief Officer of Police in accordance with Part III of Schedule 9 to the Act, hereby make the following Order:-

1. This Order shall come into force on 29<sup>th</sup> August 2023 for a duration of up to eighteen months and may be cited as the "Bedford Borough Council (School Lane, Roxton) (Prohibition of Waiting) (Experimental) Order 2023".
2. Except where otherwise stated and referenced in this Order a number or Schedule is a reference to the Article or Schedule bearing that number in this Order.
3. Save as provided in Articles 4, 5 and 6 of this Order no person shall, except upon the direction or with the permission of a Police Constable in uniform or a Civil Enforcement Officer as defined by the Traffic Management Act 2004, cause or permit any vehicle to wait in any length of road specified in the Schedule to this Order at any time.
4. (i) Nothing in Article 3 shall render it unlawful to cause or permit any vehicle to wait in any length of road specified in the Schedule to this Order for so long as may be necessary to enable:-
  - (a) a person to board or alight from the vehicle; or
  - (b) the vehicle if it cannot conveniently be used for such purpose in any other road to be used in connection with any building operation or demolition, the removal of any obstruction to traffic, the maintenance improvement or reconstruction of any of the lengths of road so referred to or in the laying, erection, alteration or repair in or near the said lengths of road of any sewer or main pipe or apparatus for the supply of gas, water or electricity or of any telegraphic line as described in the Telegraph Act 1878; or
  - (c) the vehicle to be loaded or unloaded while it is in actual use in connection with the removal of furniture from one office or dwelling house to another or the removal of furniture between such premises and its depository; or
  - (d) the vehicle if it is in the service of or employed by a universal service provider (as defined in Section 65 of the Postal Services Act 2011) to be used for the purpose of delivering and/or collecting postal packets (as defined in Section 125(1) of the Postal Services Act 2011); or
  - (e) the vehicle to be used for fire brigade, ambulance, police or special forces purposes; or

**SCHEDULE**

**1. Lengths of road upon which ‘No waiting at any time’ restrictions (double yellow lines) shall apply:**

<b>A</b>	<b>School Lane, Roxton</b>
(i)	On its northern kerb, extending from the south-east side of High Street for a distance of approx. 105 metres in an easterly direction.
(ii)	On its northern kerb extending from a point approx. 124 metres east of the south-east side of High Street for a distance of approx. 166 metres in an easterly direction.
(iii)	On its southern kerb, extending from the south-east side of High Street for a distance of approx. 75 metres in a south-easterly and then easterly direction.
(iv)	On its southern kerb, extending from a point approx. 95 metres east of the south-east side of High Street for a distance of approx. 20 metres in an easterly direction.
(v)	On its southern kerb, extending from a point approx. 199.6 metres east of the south-east side of High Street for a distance of approx. 90 metres in an easterly direction.

**2. Length of road upon which “No stopping on entrance markings” restriction shall apply:**

<b>A</b>	<b>School Lane, Roxton</b>
(i)	On its southern kerb, extending from a point approx. 115 metres east of the south-east side of High Street for a distance of approx. 35.4 metres in an easterly direction.

**THE COMMON SEAL of the  
BEDFORD BOROUGH COUNCIL**

was hereunto affixed this  
24<sup>th</sup> day of August 2023  
in the presence of:

**Wai K. Tsang**  
Solicitor  
Legal Services  
Bedford Borough Council



*Wai K. Tsang*

Authorised Signatory



AUTHORITY FOR EXECUTION		
COUNCIL/COMMITTEE	MINUTE No.	DATE
DELEGATED POWER	By whom executed <b>ENVIRONMENT</b>	22/08/2023
	OFFICERS INITIALS	DATE
ORIGINATED AND CHECKED BY	<b>GM</b>	22/08/2023
APPROVED BY	<b>AP</b>	22/08/2023



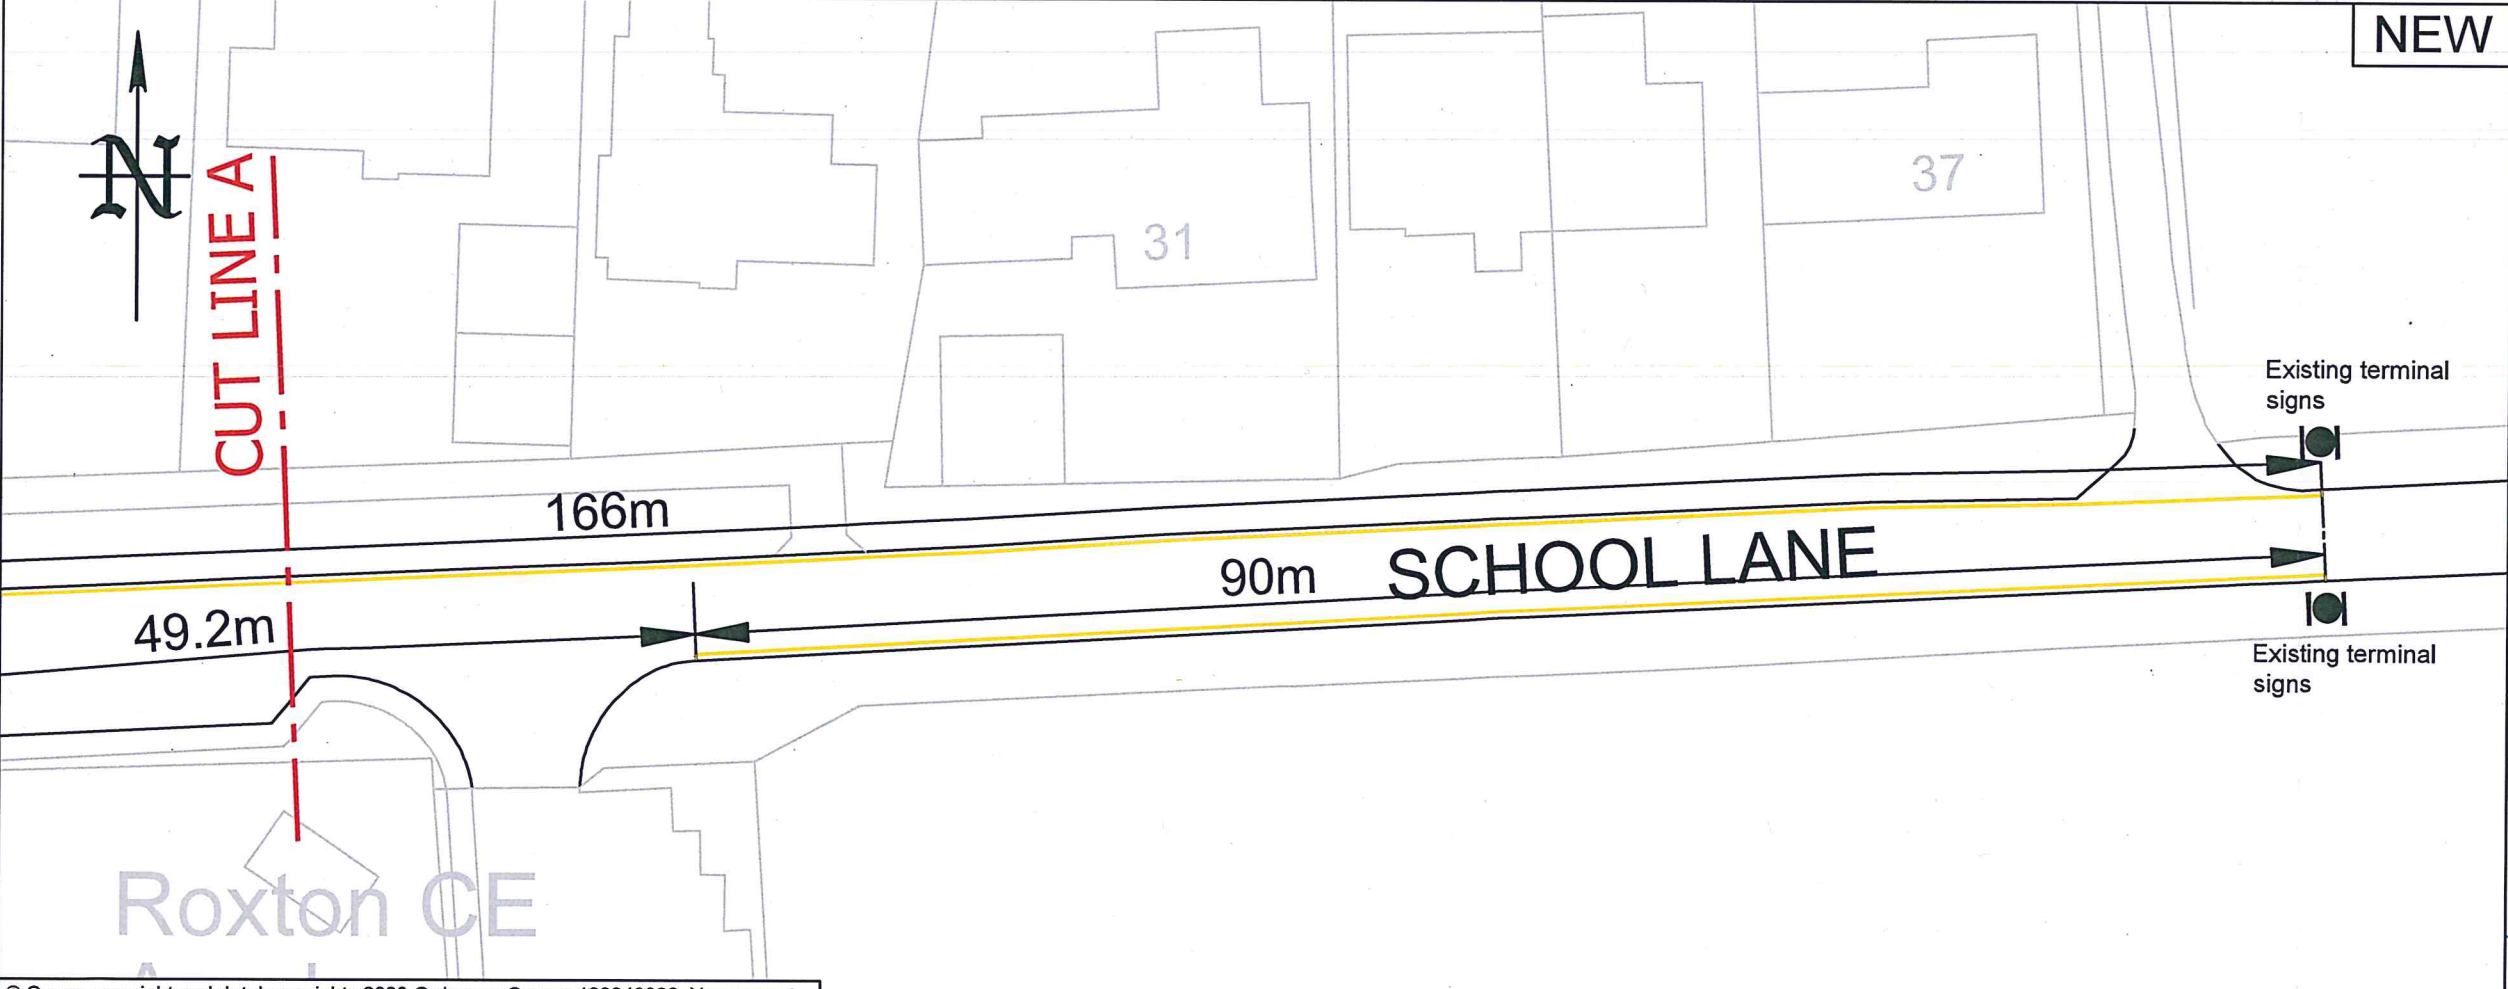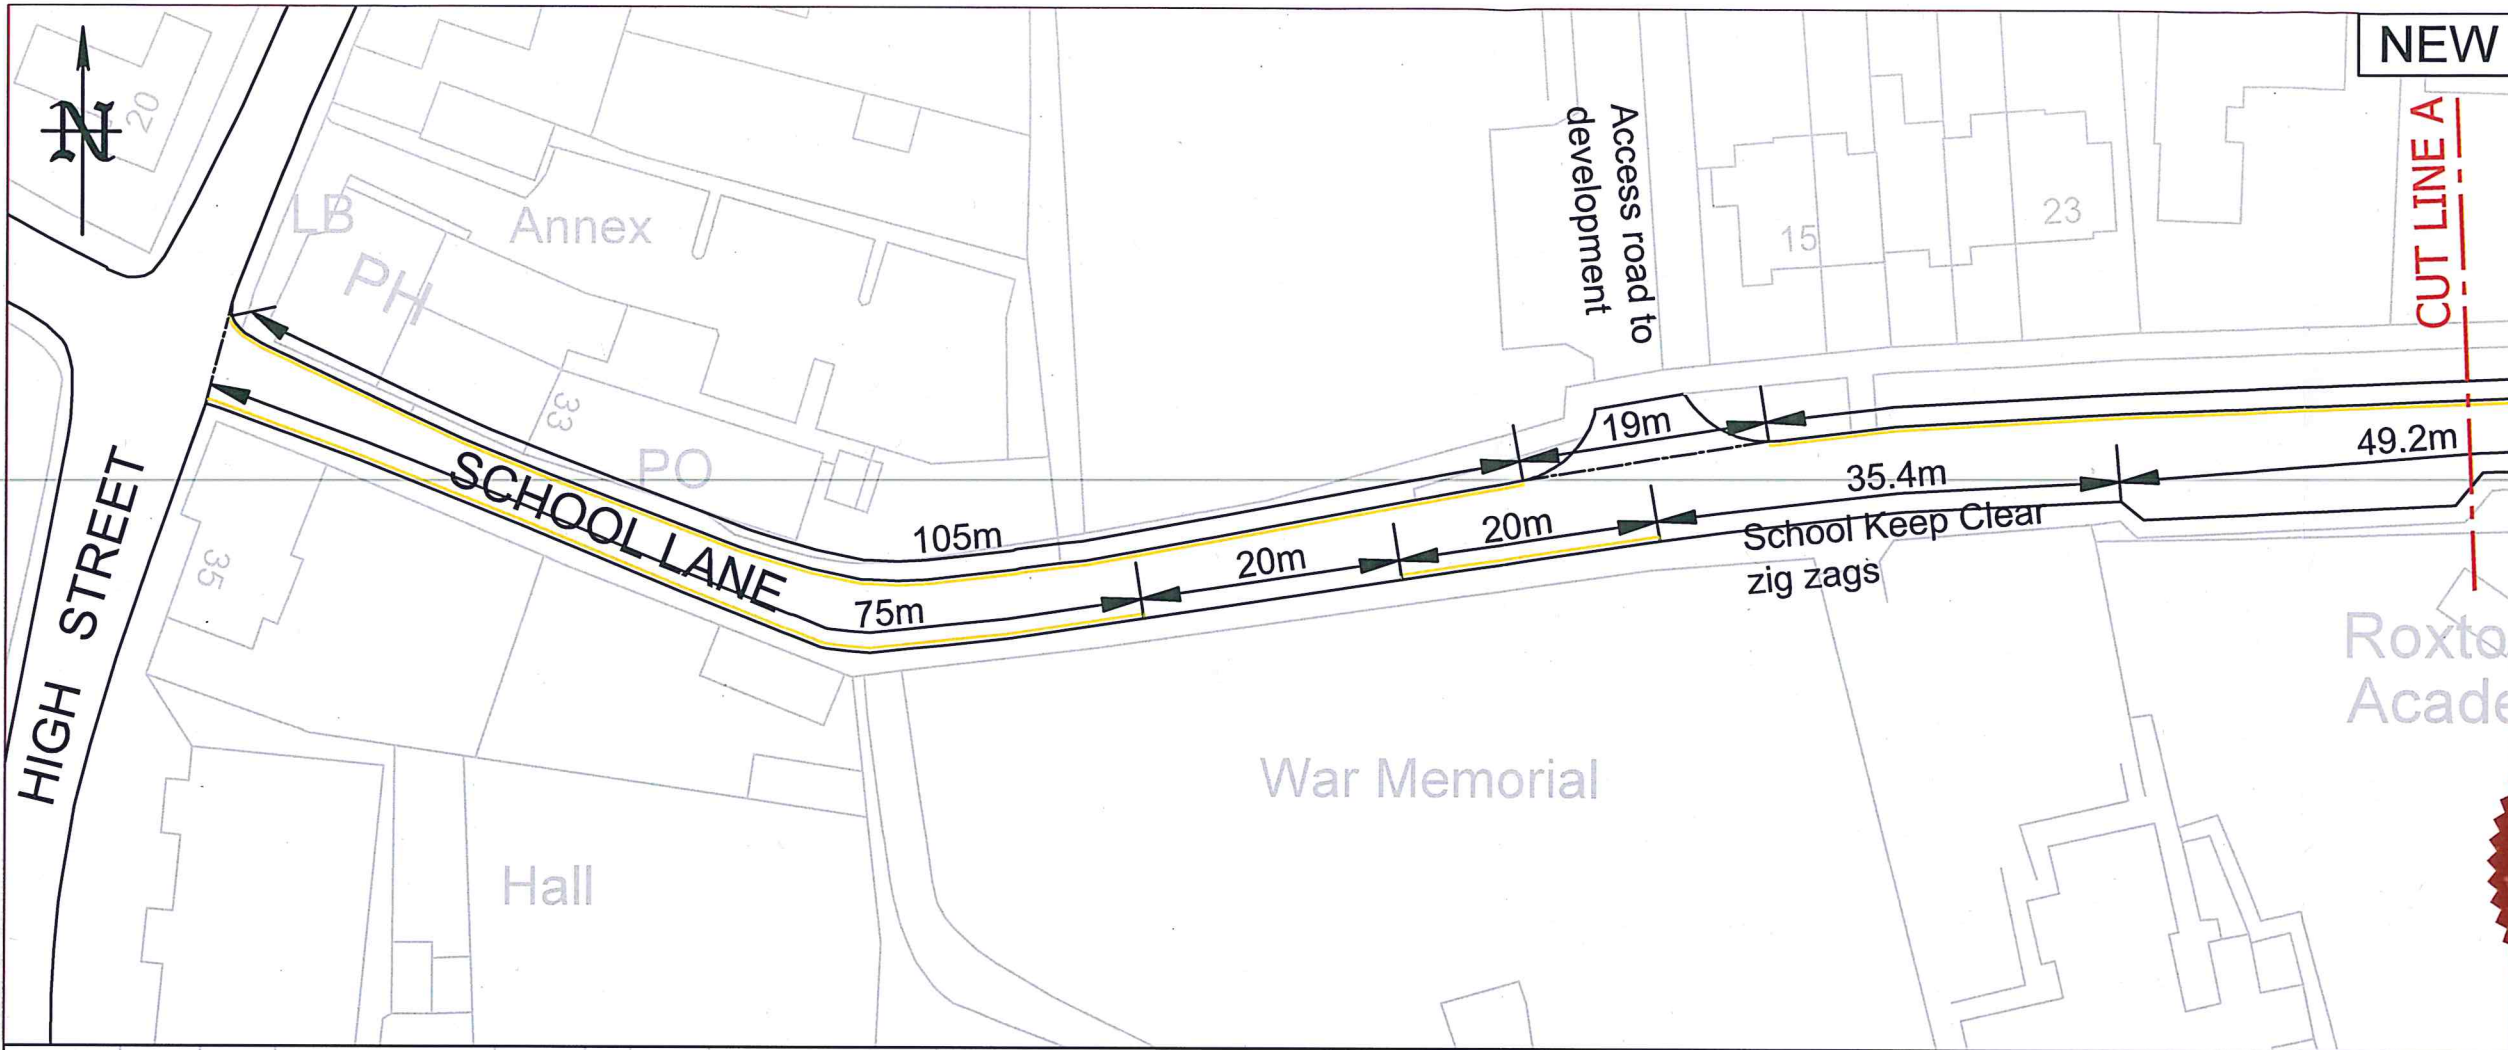

**KEY:**  
 New 50mm wide double lines, deep cream colour, to Diagram 1018.1 of the Traffic Signs Regulations and General Directions 2016.

**NOTES**  
 School Lane is located within the village's Conservation Area. Double lines indicating the 'No waiting at any time' restriction to be deep cream colour, 50mm wide.



16/08/2023	Revisions to waiting restrictions	1	GM
16/08/2023	First Issue	0	GM
DATE	AMENDMENTS	REV	BY



**Traffic Management**  
 BOROUGH HALL, CAULDWELL ST, BEDFORD, MK42 9AP  
 Tel. (01234) 267422

CLIENT  
 Environment

SCHEME  
 School Lane, Roxton

DRAWING TITLE  
 New 'No waiting at any time'  
 (Double Yellow Lines)

DRG STATUS  
 Experimental TRO

SCALE @ A3	DATE	DRAWN	CHECKED
NTS	16/08/2023	GM	AP