



PUBLIC NOTICE

BEDFORD BOROUGH COUNCIL PROPOSE TO INTRODUCE NEW PARKING RESTRICTIONS IN ITCHEN CLOSE, FROME CLOSE AND WANSBECK ROAD, BEDFORD

Reason for Proposal:

Bedford Borough Council has received a request from Ward councillors for new parking restrictions at junctions of Itchen Close and Frome Close with Wansbeck Road, Bedford. This is in response to concerns raised over inconsiderate parking at these locations which affects visibility and safety, so these restrictions are intended to remedy that.

Effect of the Order:

1. To introduce “No waiting at any time” restrictions (double yellow lines) on the following lengths of road:

A	Wansbeck Road, Bedford
(i)	On its southern kerb, extending from the centre of Itchen Close for a distance of approx. 13.5 metres in both a westerly direction and an easterly direction.
(ii)	On its south-eastern kerb, extending from the centre of Frome Close for a distance of approx. 13.5 metres in both a south-westerly direction and a north-easterly direction.
B	Itchen Close, Bedford
(i)	On both sides of the road, from the southern side of Wansbeck Road extending for a distance of approx. 10 metres in a southerly direction.
C	Frome Close, Bedford
(i)	On both sides of the road, from the south-east side of Wansbeck Road extending for a distance of approx. 10 metres in a south-easterly direction.

Relevant proposal documents are currently only available for viewing on the council’s website at www.bedford.gov.uk/proposedtro due to COVID-19 restrictions. The documents will be placed on deposit until 6 weeks after the Order is made or until it is decided not to continue with the proposal. For further information, please contact Julie Brockett at Bedford Borough Council on 01234 276691.

Comments supporting or objecting to the proposal should be put in an email, stating the grounds on which they are made, and sent no later than 7th September 2023 to highway.consultations@bedford.gov.uk.

Order Title if made will be:

1. Bedford Borough Council (Bedford Urban Area (North of the River Excluding Queens Park and CPZ Areas)) (Prohibition and Restriction of Waiting and Loading and Parking Places) Order 2009 (Amendment No.***) Order 20**.

Dated: 10th August 2023

Borough Hall, Cauldwell Street
Bedford, MK42 9AP

Craig Austin
Director of Environment

BEDFORD BOROUGH COUNCIL
(BEDFORD URBAN AREA (NORTH OF THE RIVER EXCLUDING QUEENS PARK
AND CPZ AREAS)) (PROHIBITION AND RESTRICTION OF WAITING AND
LOADING AND PARKING PLACES) ORDER 2009
(AMENDMENT NO.98) ORDER 2023

BEDFORD BOROUGH COUNCIL ("the Council") in exercise of the powers conferred by Sections 1(1), 2(1) to (3) and 4(2) of, and Part IV of Schedule 9 to, the Road Traffic Regulation Act 1984 ("the Act") and of all other powers enabling them in that behalf, and after consultation with the Chief Officer of Police in accordance with Part III of Schedule 9 to the Act, hereby make the following Order:-

1. This Order may be cited as the "Bedford Borough Council (Bedford Urban Area (North of the River Excluding Queens Park and CPZ Areas)) (Prohibition and Restriction of Waiting and Loading and Parking Places) Order 2009 (Amendment No.98) Order 2023" and shall come into force on 2nd October 2023.

2. As from the date upon which this Order comes into force the provisions of the Bedford Borough Council (Bedford Urban Area (North of the River Excluding Queens Park and CPZ Areas)) (Prohibition and Restriction of Waiting and Loading and Parking Places) Order 2009 as amended shall be varied as follows:
 - (i) The plan schedule reference "Grid Ref: K 16 Revision No: 6" shall be deleted and the plan schedule reference "Grid Ref: K 16 Revision No: 7" shall be inserted.

 - (ii) The plan schedule reference "Grid Ref: K 17 Revision No: 6" shall be deleted and the plan schedule reference "Grid Ref: K 17 Revision No: 7" shall be inserted.

3. This Amendment shall be read and construed as one with the Bedford Borough Council (Bedford Urban Area (North of the River Excluding Queens Park and CPZ Areas)) (Prohibition and Restriction of Waiting and Loading and Parking Places) Order 2009 as amended.

**THE COMMON SEAL of the
BEDFORD BOROUGH COUNCIL**

was hereunto affixed this
28th day of September 2023
in the presence of:



**Wai K. Tsang
Solicitor
Legal Services
Bedford Borough Council**

Wai K. Tsang

Authorised Signatory

AUTHORITY FOR EXECUTION		
COUNCIL/COMMITTEE	MINUTE No.	DATE
DELEGATED POWER	By whom executed ENVIRONMENT	22/09/2023
	OFFICERS INITIALS	DATE
ORIGINATED AND CHECKED BY	GM	22/09/2023
APPROVED BY	AP	22/09/2023



BEDFORD
BOROUGH COUNCIL

BEDFORD BOROUGH COUNCIL

**(BEDFORD URBAN AREA (NORTH OF THE RIVER EXCLUDING QUEENS PARK
AND CPZ AREAS)) (PROHIBITION AND RESTRICTION OF WAITING AND**

LOADING AND PARKING PLACES) ORDER 2009

(AMENDMENT NO.98) ORDER 2023

STATEMENT OF REASONS

Bedford Borough Council has received a request from Ward councillors for new parking restrictions at junctions of Itchen Close and Frome Close with Wansbeck Road, Bedford. This is in response to concerns raised over inconsiderate parking at these locations which affects visibility and safety, so these restrictions are intended to remedy that.



NEW

PRINTS FROM THIS DRAWING ARE UNCONTROLLED UNLESS OTHERWISE STATED **A3**

KEY:
 New 75mm wide double yellow lines to Diagram 1018.1 of the Traffic Signs Regulations and General Directions 2016.

NOTES
 Double yellow lines at the start of Frome Close and Itchen Close extend for a distance of 10 metres from the perpendiculars of the junctions.



DATE	AMENDMENTS	REV	BY
05/09/2023	TRO	2	GM
04/08/2023	Consultation	1	GM
23/12/2022	First Issue	0	GM



Traffic Management
 BOROUGH HALL, CAULDWELL ST, BEDFORD, MK42 9AP
 Tel. (01234) 267422


CLIENT
 Environment

SCHEME
 Frome Close & Itchen Close, Bedford

DRAWING TITLE
 New 'No waiting at any time' restriction
 (Double yellow lines)

SCALE @ A3	DATE	DRAWN	CHECKED
NTS	23/12/2022	GM	AP


© Crown copyright and database rights 2023 Ordnance Survey 100049028. You are not permitted to copy, sub-license, distribute or sell any of this data to third parties in any form.

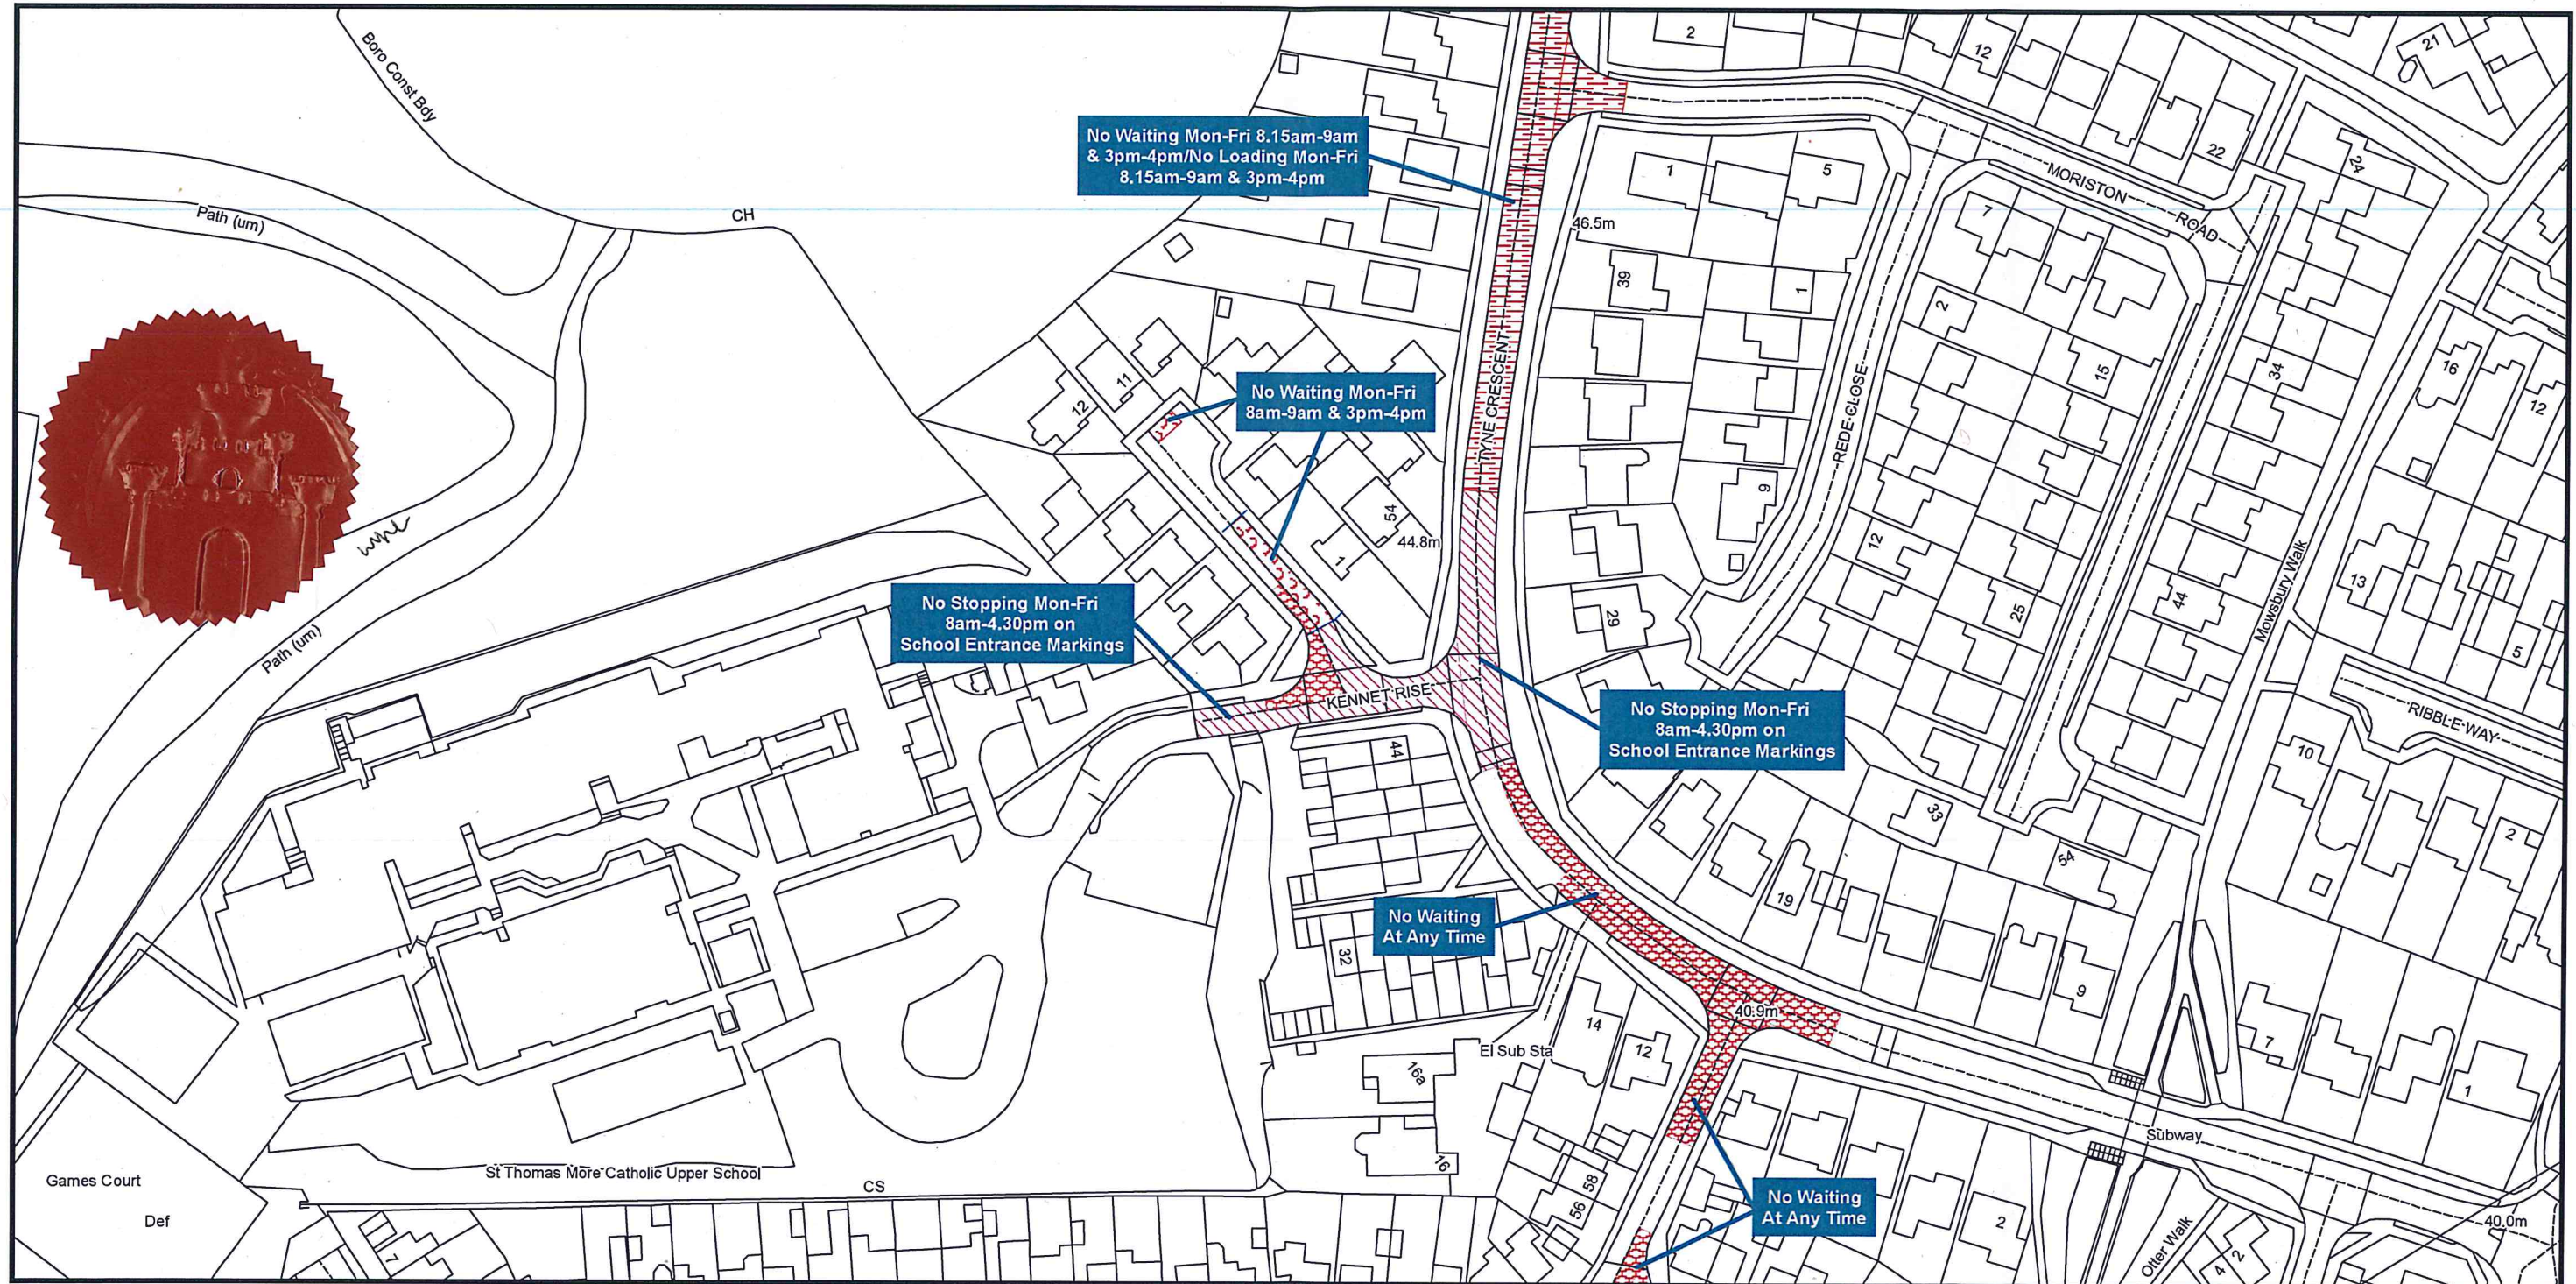

Bedford Borough Council (Bedford Urban Area (North of the River excluding Queens Park and CPZ areas)) (Prohibition and Restriction of Waiting and Loading and Parking Places) Order 2009

Bedford Borough Council
Borough Hall
Cauldwell Street
Bedford MK42 9AP



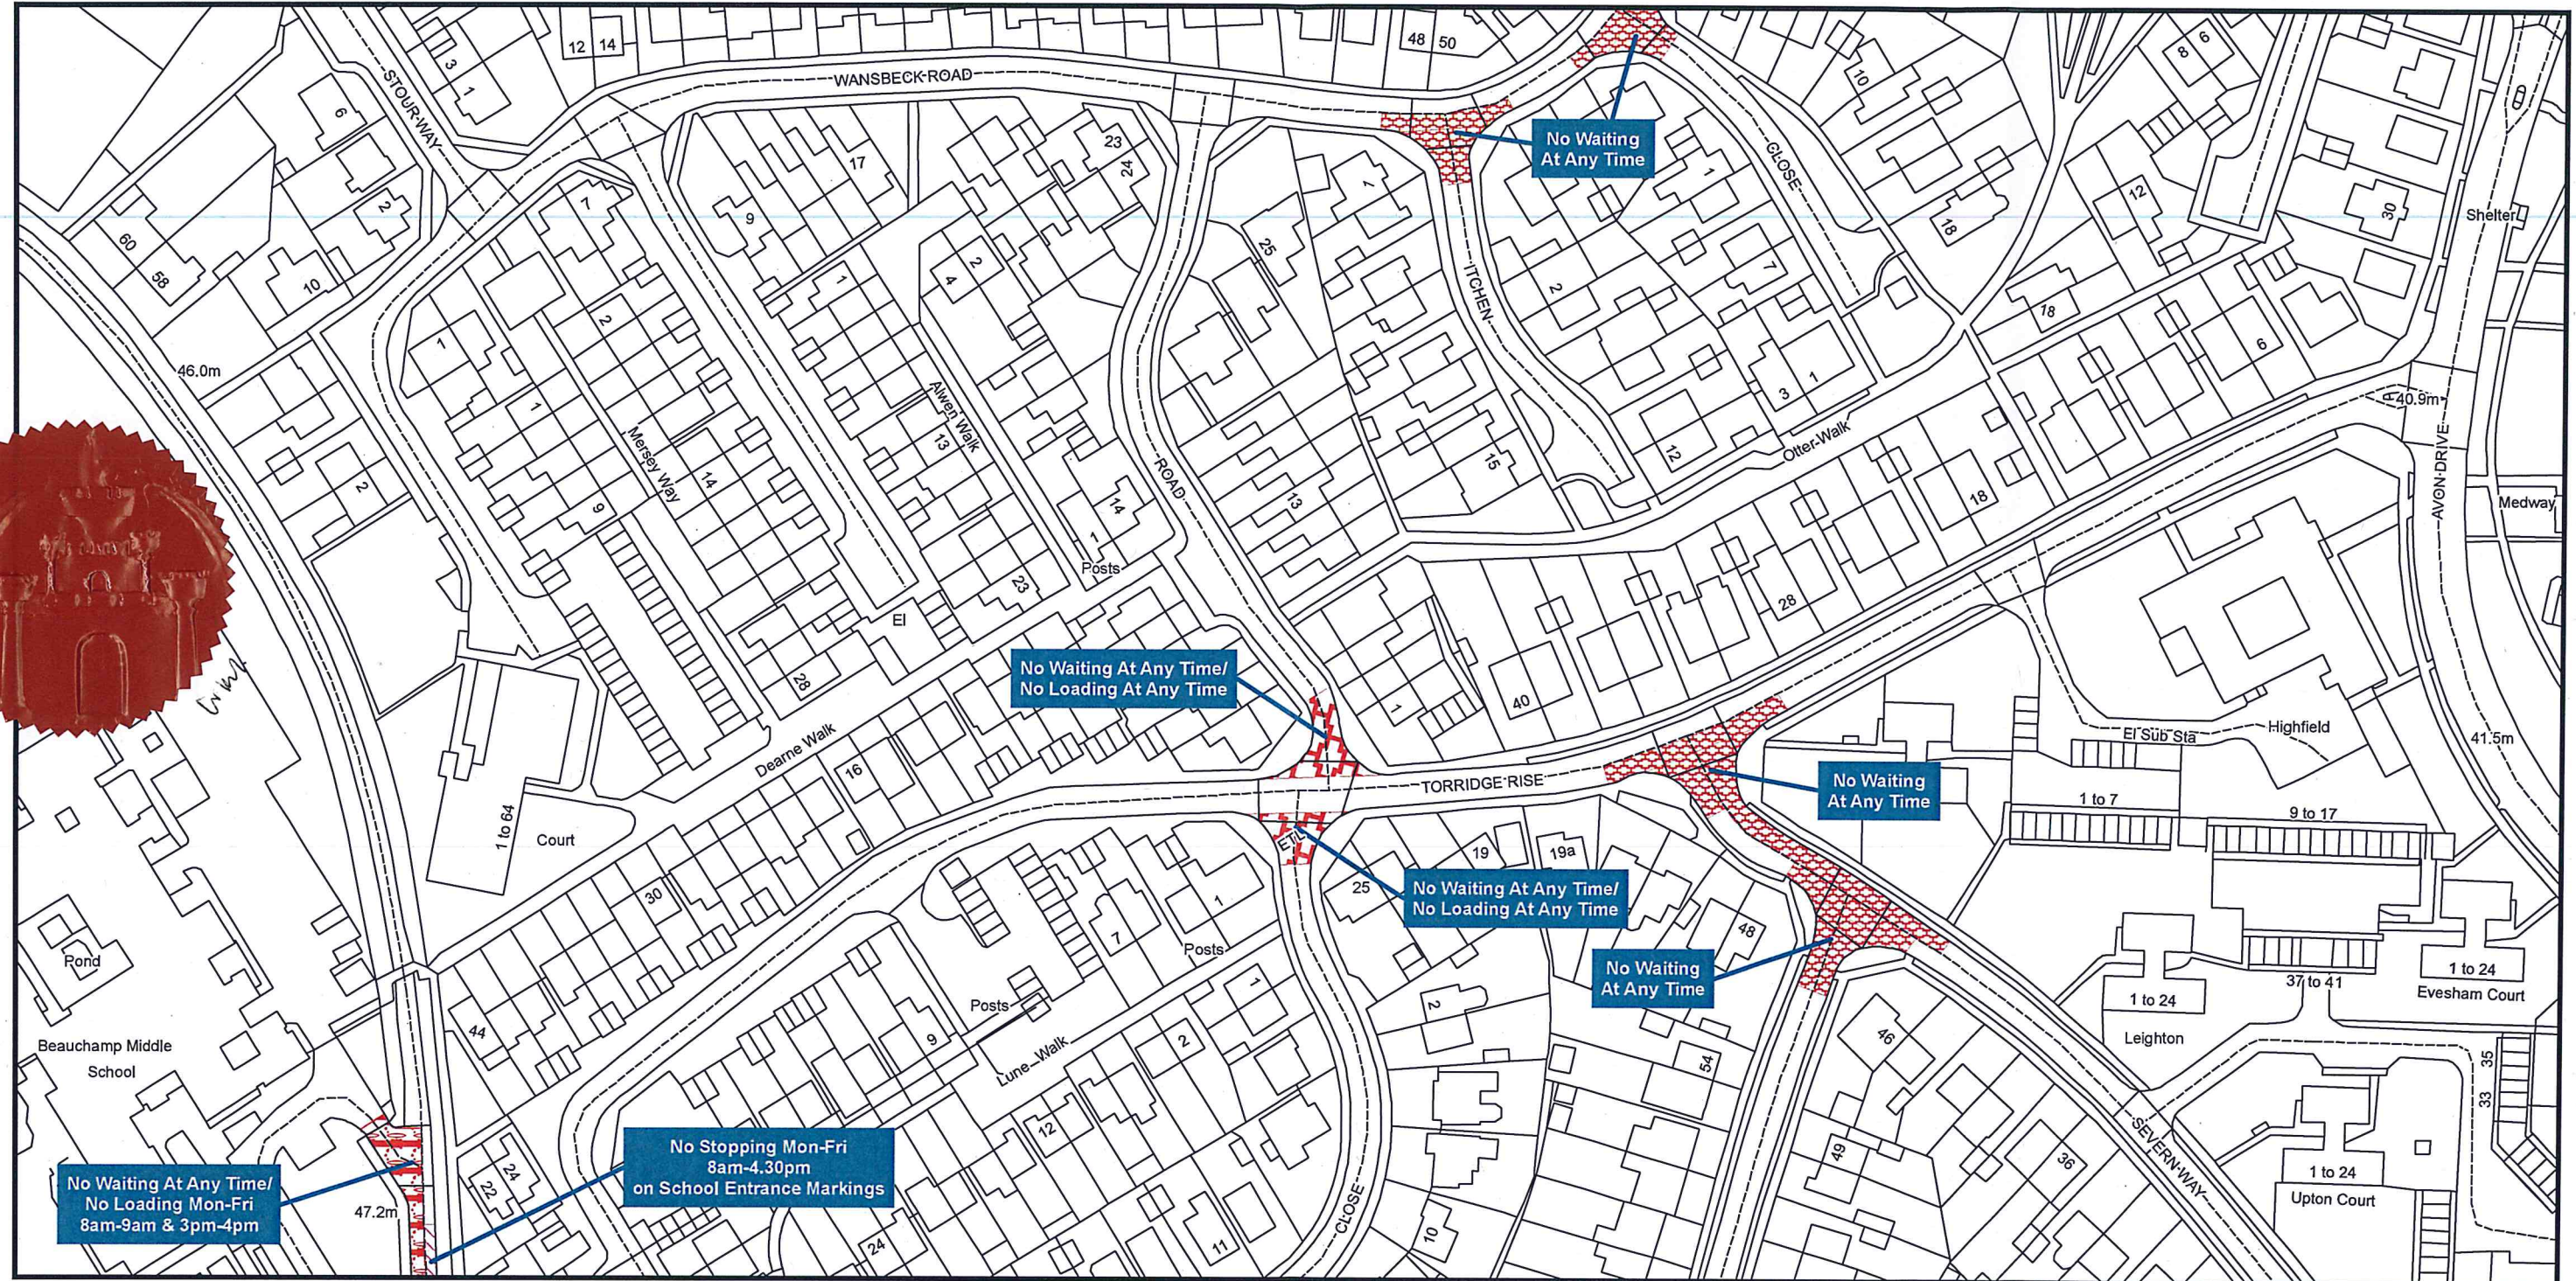

Bedford Borough Council (Bedford Urban Area (North of the River excluding Queens Park and CPZ areas)) (Prohibition and Restriction of Waiting and Loading and Parking Places) Order 2009



Bedford Borough Council
Borough Hall
Cauldwell Street
Bedford MK42 9AP

