



PUBLIC NOTICE

BEDFORD BOROUGH COUNCIL PROPOSE A NEW ZEBRA CROSSING AND PARKING RESTRICTION CHANGES ON NEWNHAM ROAD, BEDFORD

Reason for Proposal:

Under Section 23 of the Road Traffic Regulation Act 1984 (as amended) Bedford Borough Council propose to establish a new zebra crossing in Newnham Road, Bedford. The proposal is intended to improve pedestrian safety in Newnham Road, as a zebra crossing will provide an identified, controlled crossing point for pedestrians.

To facilitate the carriageway lining associated with the new zebra crossing, it will be necessary to revoke some double yellow lines and a section of single yellow line. The double and single yellow lines will be replaced by the requisite zebra crossing zig-zag lines.

Effect of the Proposals:

1. To establish a new zebra crossing at the following location:-

A	Newnham Road, Bedford
(i)	The centre of the zebra crossing is approx. 7 metres south of the southern side of Castle Road.

2. To revoke double yellow lines on the following length of road:-

A	Newnham Road, Bedford
(i)	On its eastern kerb, extending from the southern side of Castle Road for a distance of approx. 14 metres in a southerly direction.
(ii)	On its western kerb, extending from the southern side of Castle Road for a distance of approx. 32.5 metres in a southerly direction.

3. To revoke a single yellow line on the following length of road:

A	Newnham Road, Bedford
(i)	On its eastern kerb, extending from a point approx. 14 metres south of the southern side of Castle Road for a distance of approx. 15 metres in a southerly direction.

Relevant proposal documents, including a plan, are currently only available for viewing on the council's website at www.bedford.gov.uk/proposedtro due to COVID-19 restrictions. The documents will be placed on deposit until 6 weeks after the Order is made or until it is decided not to continue with the proposal. For further information, please contact Andrew Prigmore at Bedford Borough Council on 01234 276691.

Comments supporting or objecting to the proposals should be put in an email, stating the grounds on which they are made, and sent no later than 7th September 2023 to highway.consultations@bedford.gov.uk.

Order Title for the parking restriction changes if made will be:

1. Bedford Borough Council (Bedford Controlled Parking Zone) (Prohibition and Restriction of Waiting and Loading and Parking Places) Order 2017 (Amendment No.***) Order 20**.

Dated: 10th August 2023

Borough Hall, Cauldwell Street
Bedford, MK42 9AP

Craig Austin
Director of Environment



BEDFORD
BOROUGH COUNCIL

BEDFORD BOROUGH COUNCIL
(BEDFORD CONTROLLED PARKING ZONE) (PROHIBITION AND RESTRICTION
OF WAITING AND LOADING AND PARKING PLACES) ORDER 2017
(AMENDMENT NO.20) ORDER 2023

BEDFORD BOROUGH COUNCIL ("the Council") in exercise of the powers conferred by Sections 1(1), 2(1) to (3) and 4(2) of, and Part IV of Schedule 9 to, the Road Traffic Regulation Act 1984 as amended ("the Act") and of all other powers enabling them in that behalf, and after consultation with the Chief Officer of Police in accordance with Part III of Schedule 9 to the Act, hereby make the following Order:-

1. This Order may be cited as the "Bedford Borough Council (Bedford Controlled Parking Zone) (Prohibition and Restriction of Waiting and Loading and Parking Places) Order 2017 (Amendment No.20) Order 2023" and shall come into force on 2nd October 2023.

2. As from the date upon which this Order comes into force the provisions of the Bedford Borough Council (Bedford Controlled Parking Zone) (Prohibition and Restriction of Waiting and Loading and Parking Places) Order 2017 as amended shall be varied as follows:
 - (i) The plan schedule reference "Grid Ref: K 27 Revision No: 5" shall be deleted and the plan schedule reference "Grid Ref: K 27 Revision No: 6" shall be inserted.

3. This Amendment shall be read and construed as one with the Bedford Borough Council (Bedford Controlled Parking Zone) (Prohibition and Restriction of Waiting and Loading and Parking Places) Order 2017 as amended.

**THE COMMON SEAL of the
BEDFORD BOROUGH COUNCIL**

was hereunto affixed this
28th day of September 2023
in the presence of:



**Wai K. Tsang
Solicitor
Legal Services
Bedford Borough Council**

Wai K Tsang

Authorised Signatory

AUTHORITY FOR EXECUTION		
COUNCIL/COMMITTEE	MINUTE No.	DATE
DELEGATED POWER	By whom executed ENVIRONMENT	22/09/2023
	OFFICERS INITIALS	DATE
ORIGINATED AND CHECKED BY	GM	22/09/2023
APPROVED BY	AP	22/09/2023




BEDFORD
BOROUGH COUNCIL

BEDFORD BOROUGH COUNCIL
(BEDFORD CONTROLLED PARKING ZONE) (PROHIBITION AND RESTRICTION
OF WAITING AND LOADING AND PARKING PLACES) ORDER 2017
(AMENDMENT NO.20) ORDER 2023

STATEMENT OF REASONS

Under Section 23 of the Road Traffic Regulation Act 1984 (as amended) Bedford Borough Council propose to establish a new zebra crossing in Newnham Road, Bedford. The proposal is intended to improve pedestrian safety in Newnham Road, as a zebra crossing will provide an identified, controlled crossing point for pedestrians.

To facilitate the carriageway lining associated with the new zebra crossing, it will be necessary to revoke some double yellow lines and a section of single yellow line. The double and single yellow lines will be replaced by the requisite zebra crossing zig-zag lines.

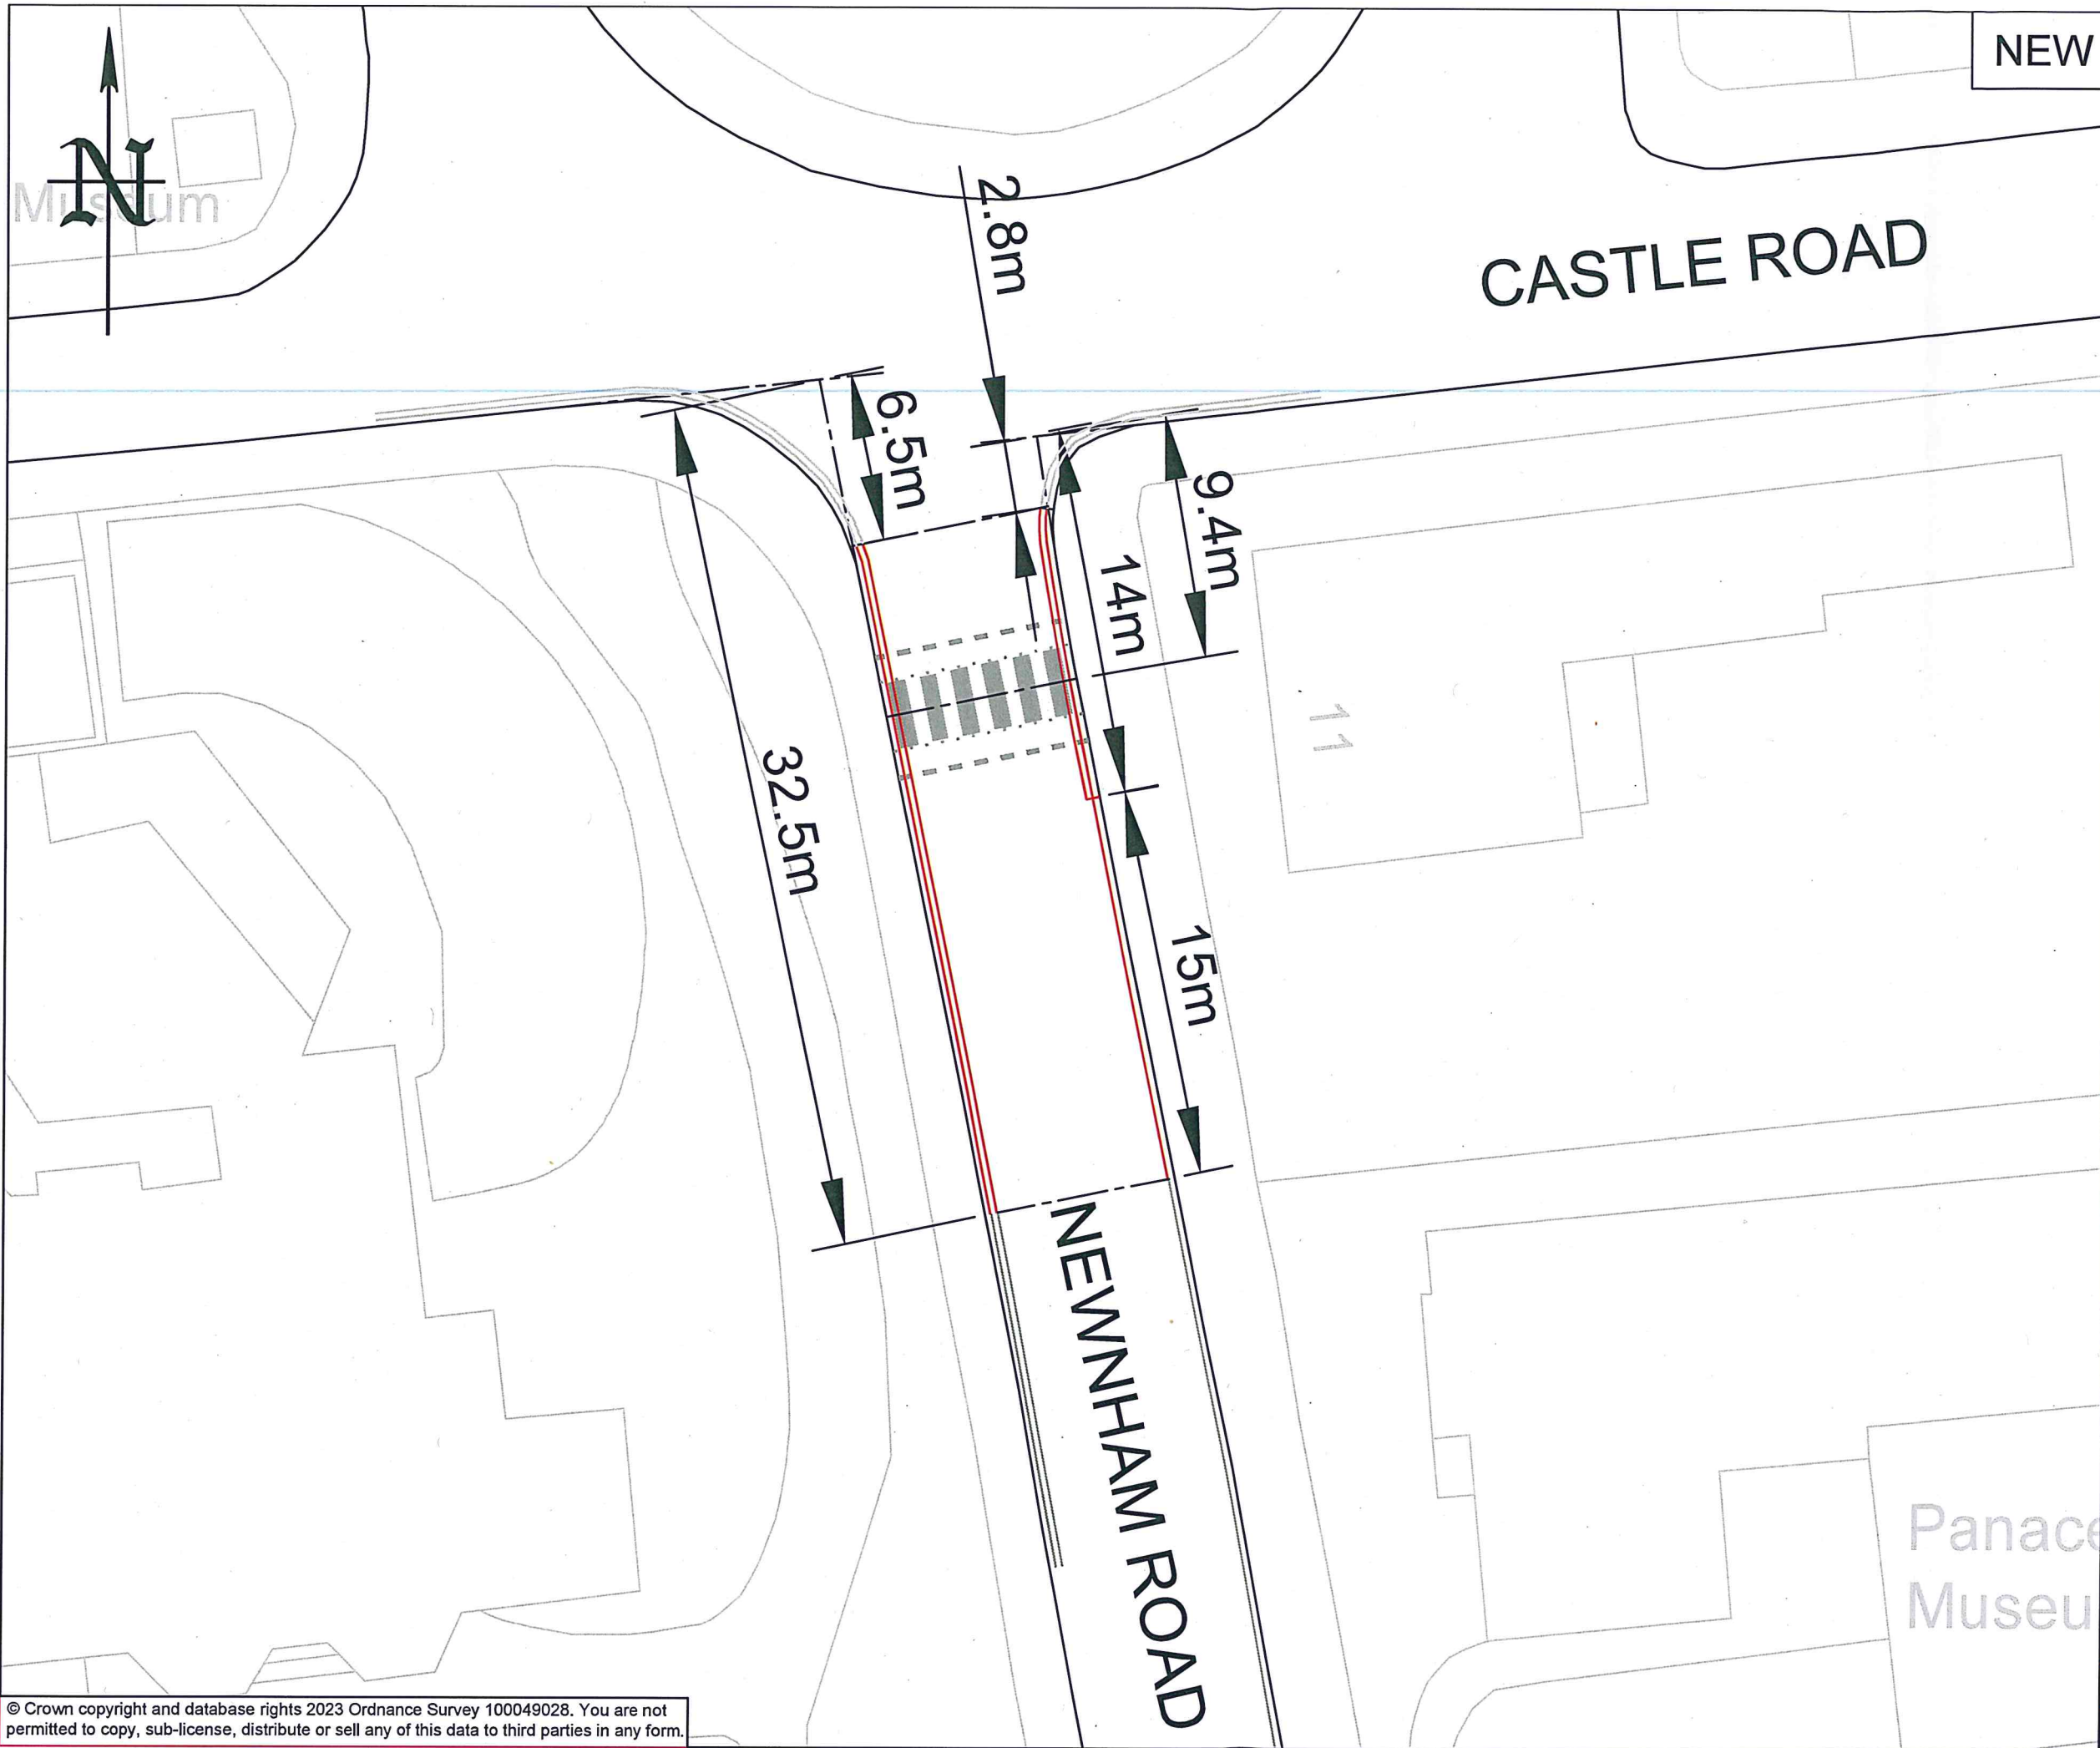

- KEY:**
- Existing double yellow lines
 - Existing single yellow line
 - Double yellow lines to be removed
 - Single yellow line to be removed



05/09/2023	TRO	1	GM
27/07/2023	Consultation	0	GM
DATE	AMENDMENTS	REV	BY

BEDFORD
BOROUGH COUNCIL


Traffic Management
BOROUGH HALL, CAULDWELL ST, BEDFORD, MK42 9AP
Tel. (01234) 267422

CLIENT
Environment

SCHEME
Newnham Road, Bedford

DRAWING TITLE
New Zebra Crossing

DRG STATUS TRO			
SCALE @ A3 NTS	DATE 27/07/2023	DRAWN GM	CHECKED AP

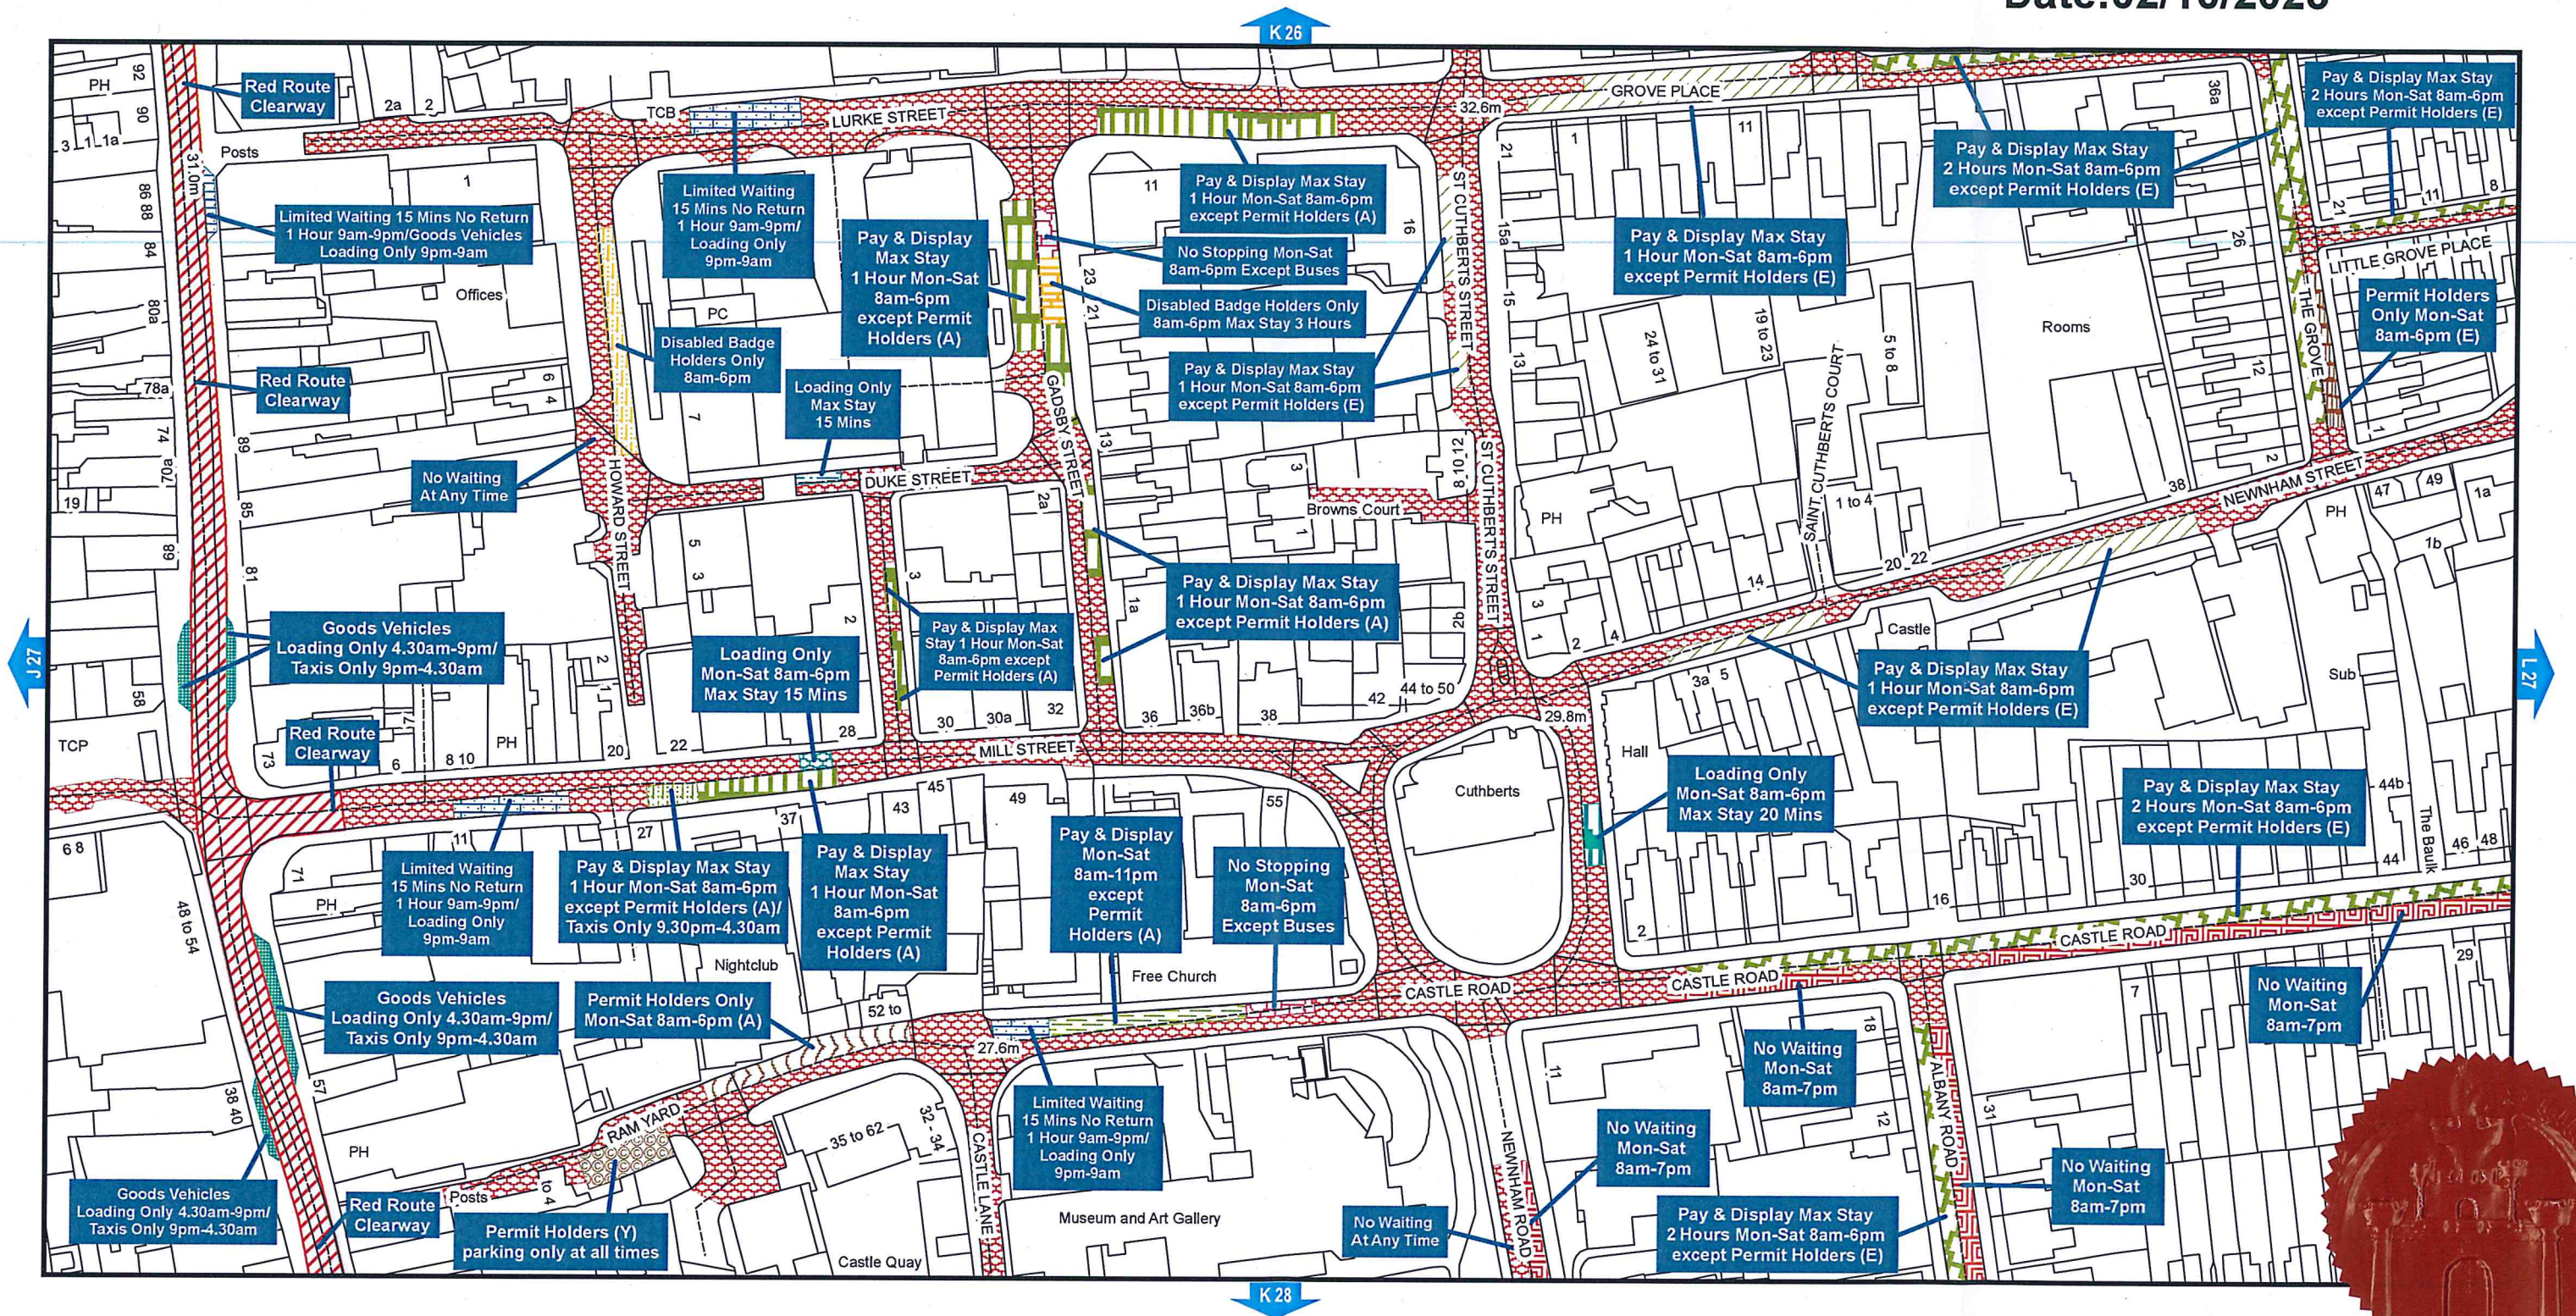

**Bedford Borough Council (Bedford Controlled Parking Zone)
(Prohibition and Restriction of Waiting and Loading
and Parking Places) Order 2017**



Bedford Borough Council
Borough Hall
Cauldwell Street
Bedford MK42 9AP

