



PUBLIC NOTICE

**BEDFORD BOROUGH COUNCIL PROPOSE TO INTRODUCE PARKING
RESTRICTIONS ON NEW ROAD, GREAT BARFORD**

Reason for Proposal:

At the request of Great Barford Parish Council, Bedford Borough Council proposes to introduce parking restrictions on New Road, Great Barford. The proposal is in response to concerns raised over inconsiderate parking, and it aims to improve visibility and provide a safer road network for all highway users.

Effect of the Order:

1. To introduce “No waiting and No Loading At Any Time” restrictions (double yellow lines and yellow kerb blips) on the following lengths of road:

A	New Road, Great Barford
(i)	On its western kerb, extending from a point approx. 90 metres south-west of the centre of Woodpecker Close for a distance of approx. 70.5 metres in a south westerly direction.
(ii)	On its eastern kerb extending from the centre line of Woodpecker Close for a distance of approx. 23 metres in a northerly direction.
(iii)	On its eastern kerb extending for a distance of approx. 160 metres from the centre line of Woodpecker Close in a south westerly direction.
(iv)	On its western kerb, extending from a point approx. 13 metres north-east of the centre of Woodpecker Close for a distance of approx. 10 metres in a north easterly direction.

Relevant proposal documents may be examined during normal office hours at Borough Hall, Cauldwell Street, Bedford, MK42 9AP. They will also be available for viewing on the council’s website at www.bedford.gov.uk/proposedtro. The documents will be placed on deposit until 6 weeks after the Order is made or until it is decided not to continue with the proposal. For further information, please contact Julie Brockett at Bedford Borough Council on 01234 276691.

Comments supporting or objecting to the proposal should be put in an email, stating the grounds on which they are made, and sent no later than 17th August 2023 to highway.consultations@bedford.gov.uk.

Order Title if made will be:

Bedford Borough Council (Parish of Great Barford, Bedford) (Prohibition and Restriction of Waiting, Stopping and Parking Places) Order 2015 (Amendment No.**)
Order 20**.

Dated: 20th July 2023

Borough Hall, Cauldwell Street
Bedford, MK42 9A

Craig Austin
Director of Environment




BEDFORD BOROUGH COUNCIL
(PARISH OF GREAT BARFORD, BEDFORD) (PROHIBITION AND RESTRICTION
OF WAITING, STOPPING AND PARKING PLACES) ORDER 2015 (AMENDMENT
NO.4) ORDER 2023

BEDFORD BOROUGH COUNCIL (“the Council”) in exercise of the powers conferred by Sections 1(1), 2(1) to (3) and 4(2) of, and Part IV of Schedule 9 to, the Road Traffic Regulation Act 1984 (“the Act”) and of all other powers enabling them in that behalf, and after consultation with the Chief Officer of Police in accordance with Part III of Schedule 9 to the Act, hereby make the following Order:-

1. This Order may be cited as the “Bedford Borough Council (Parish of Great Barford, Bedford) (Prohibition and Restriction of Waiting, Stopping and Parking Places) Order 2015 (Amendment No.4) Order 2023” and shall come into force on 2nd October 2023.
2. As from the date upon which this Order comes into force the provisions of the Bedford Borough Council (Parish of Great Barford, Bedford) (Prohibition and Restriction of Waiting, Stopping and Parking Places) Order 2015 as amended shall be varied as follows:
 - (i) The plan schedule reference “Grid Ref: E 8 Revision No: 1” shall be deleted and the plan schedule reference “Grid Ref: E 8 Revision No: 2” shall be inserted.
 - (ii) The plan schedule reference “Grid Ref: F 8 Revision No: 0” shall be deleted and the plan schedule reference “Grid Ref: F 8 Revision No: 1” shall be inserted.
3. This Amendment shall be read and construed as one with the Bedford Borough Council (Parish of Great Barford, Bedford) (Prohibition and Restriction of Waiting, Stopping and Parking Places) Order 2015 as amended.

**THE COMMON SEAL of the
BEDFORD BOROUGH COUNCIL**

was hereunto affixed this
28th day of September 2023
in the presence of:

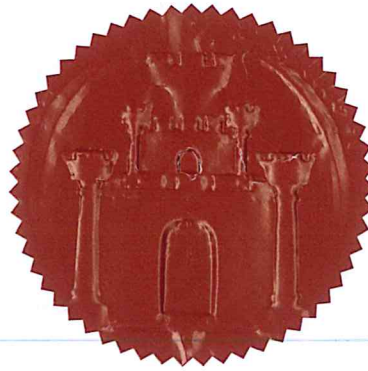

**Wai K. Tsang
Solicitor
Legal Services
Bedford Borough Council**

A handwritten signature in black ink, appearing to read 'Wai K. Tsang'.

Authorised Signatory

AUTHORITY FOR EXECUTION		
COUNCIL/COMMITTEE	MINUTE No.	DATE
DELEGATED POWER	By whom executed ENVIRONMENT	22/09/2023
	OFFICERS INITIALS	DATE
ORIGINATED AND CHECKED BY	GM	22/09/2023
APPROVED BY	AP	22/09/2023



BEDFORD
BOROUGH COUNCIL

BEDFORD BOROUGH COUNCIL

**(PARISH OF GREAT BARFORD, BEDFORD) (PROHIBITION AND RESTRICTION
OF WAITING, STOPPING AND PARKING PLACES) ORDER 2015 (AMENDMENT**

NO.4) ORDER 2023

STATEMENT OF REASONS

At the request of Great Barford Parish Council, Bedford Borough Council proposes to introduce parking restrictions on New Road, Great Barford. The proposal is in response to concerns raised over inconsiderate parking, and it aims to improve visibility and provide a safer road network for all highway users.

Grid Ref: F 8

Revision No: 1
Date: 28/08/2023



Bedford Borough Council (Parish of Great Barford)
(Prohibition and Restriction of Waiting, Stopping and Parking Places)
Order 2015

Bedford Borough Council
Borough Hall
Caldwell Street
Bedford MK42 9AP


Reproduced from the Ordnance Survey map with the permission of Her Majesty's Stationary Office © Crown Copyright Licence No. LA077127 (2023). Unauthorised reproduction infringes Crown Copyright and may lead to prosecution or civil proceedings.

Scale - 1:1,250 @ A3



Grid Ref: E 8

Revision No: 2
Date: 28/08/2023

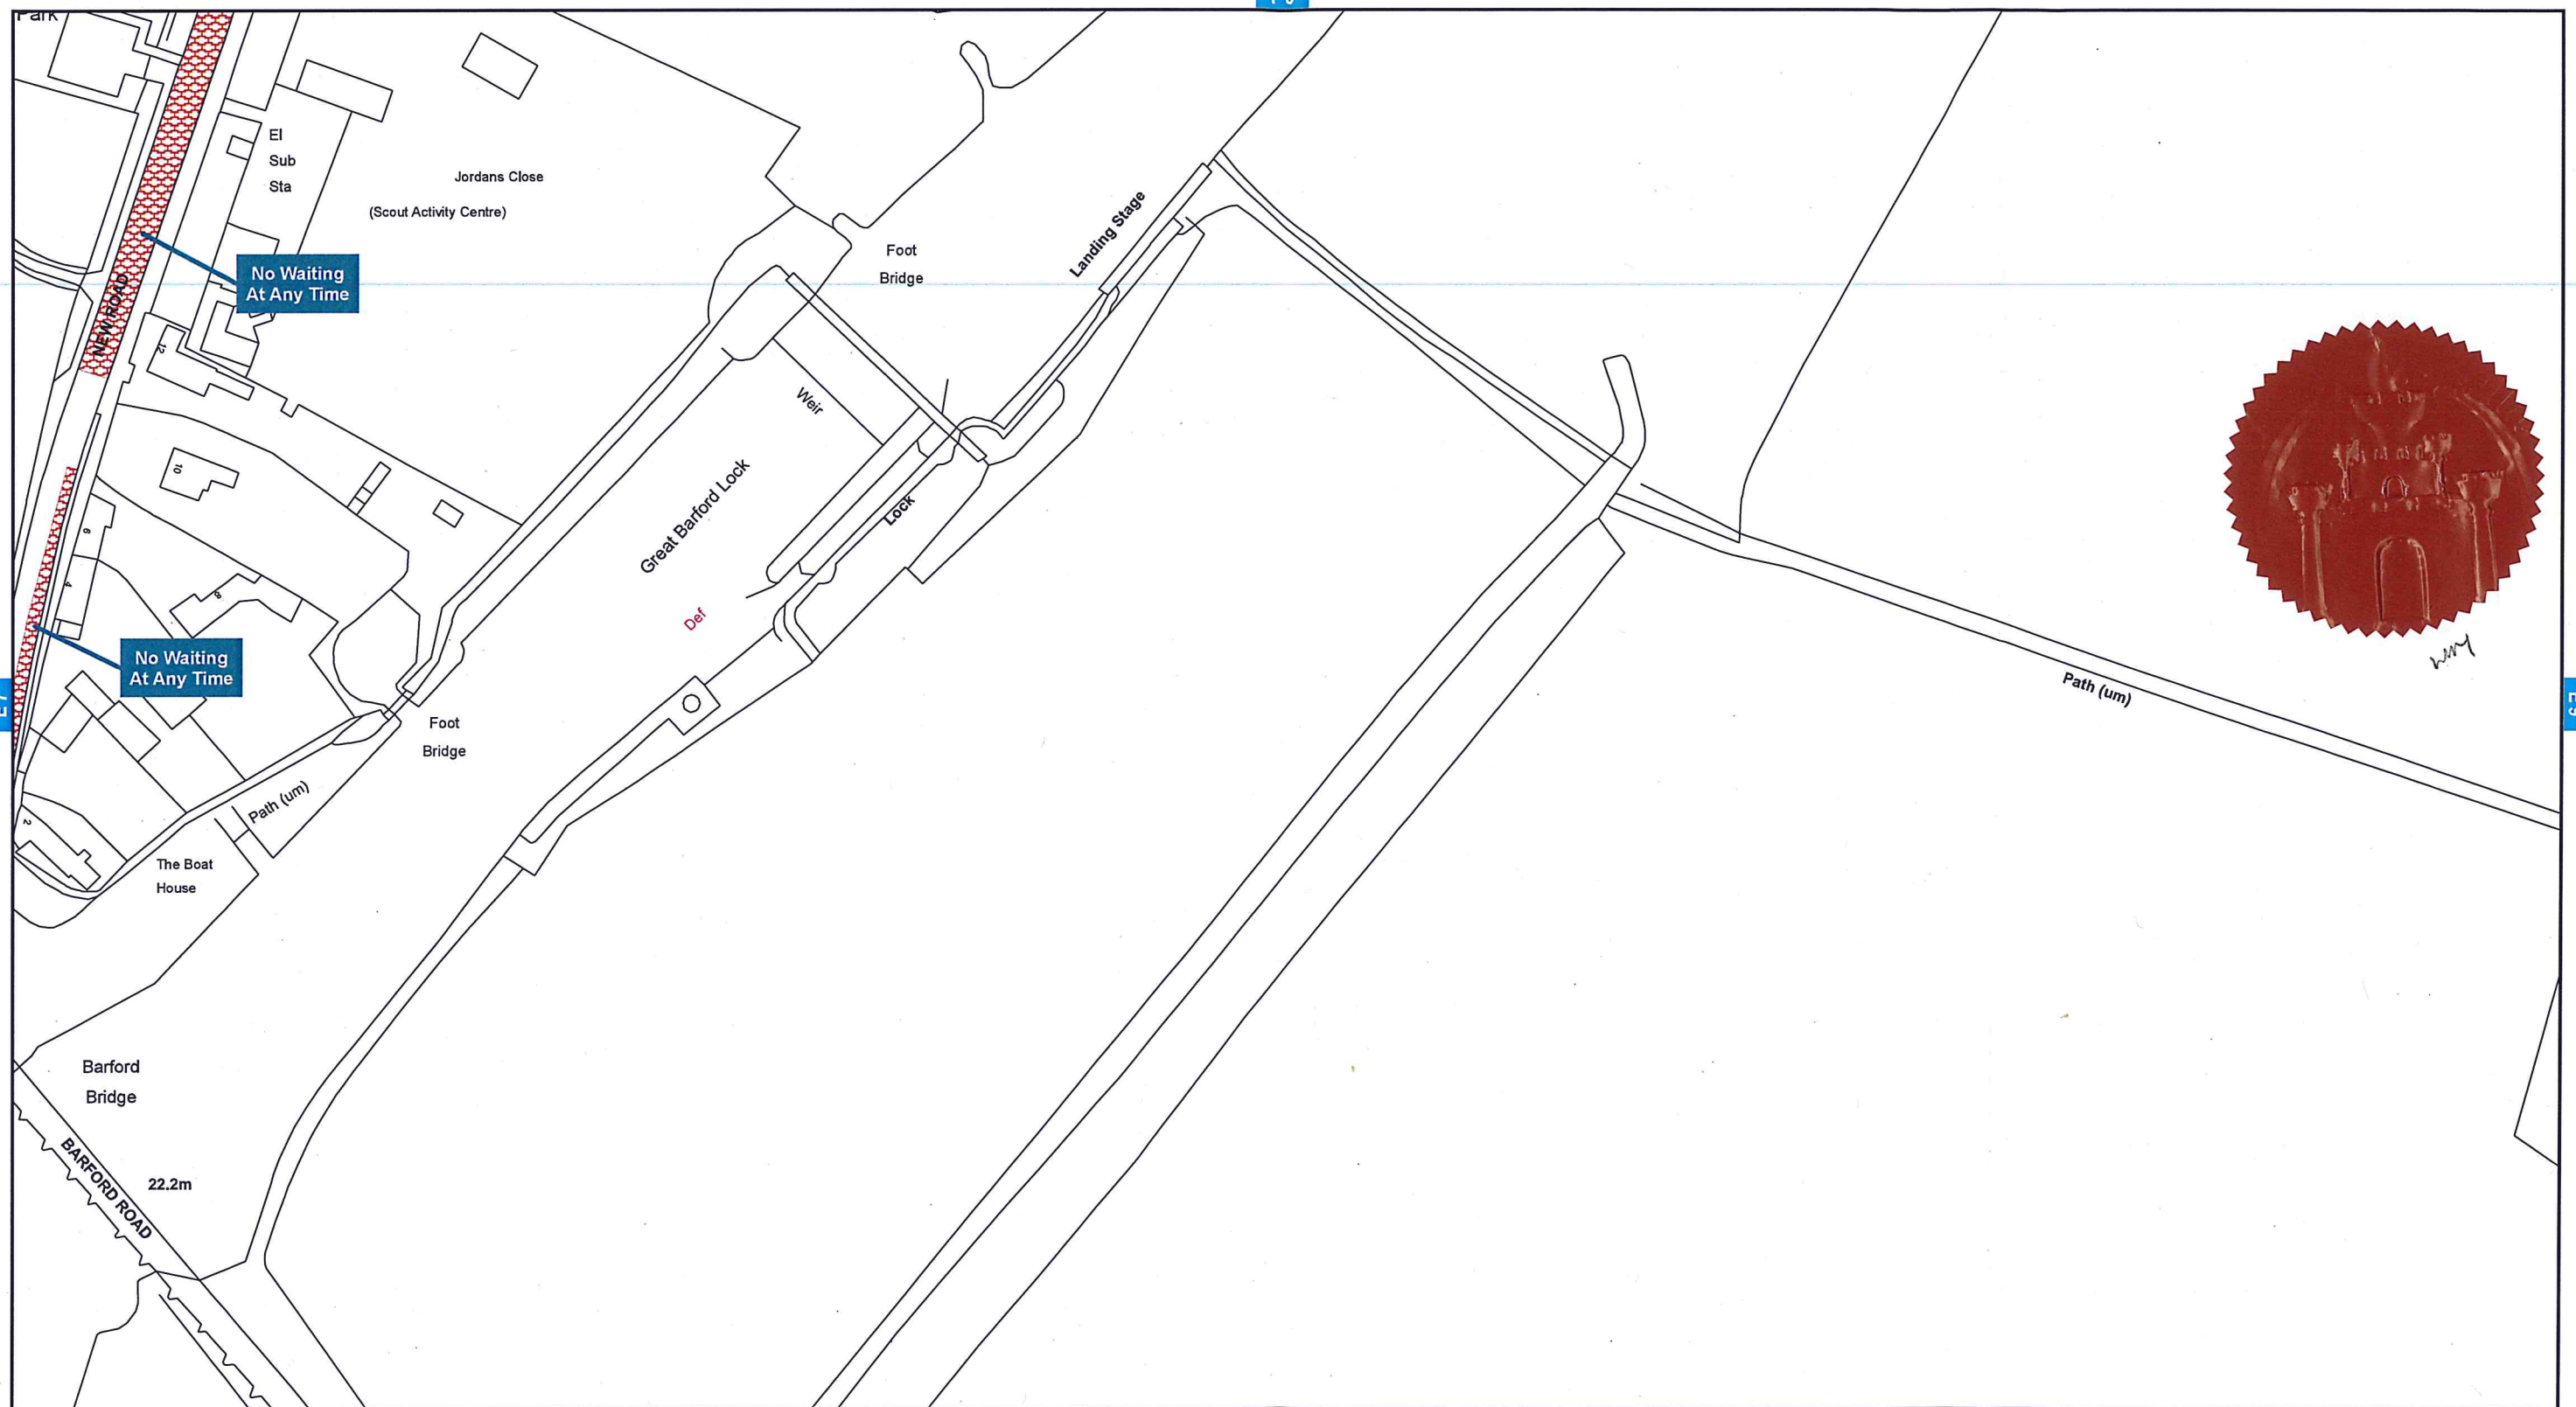


Bedford Borough Council (Parish of Great Barford)
(Prohibition and Restriction of Waiting, Stopping and Parking Places)
Order 2015

Bedford Borough Council
Borough Hall
Caldwell Street
Bedford MK42 9AP

Reproduced from the Ordnance Survey map with the permission of Her Majesty's Stationary Office © Crown Copyright Licence No. LA077127 (2023). Unauthorised reproduction infringes Crown Copyright and may lead to prosecution or civil proceedings.

Scale - 1:1,250 @ A3



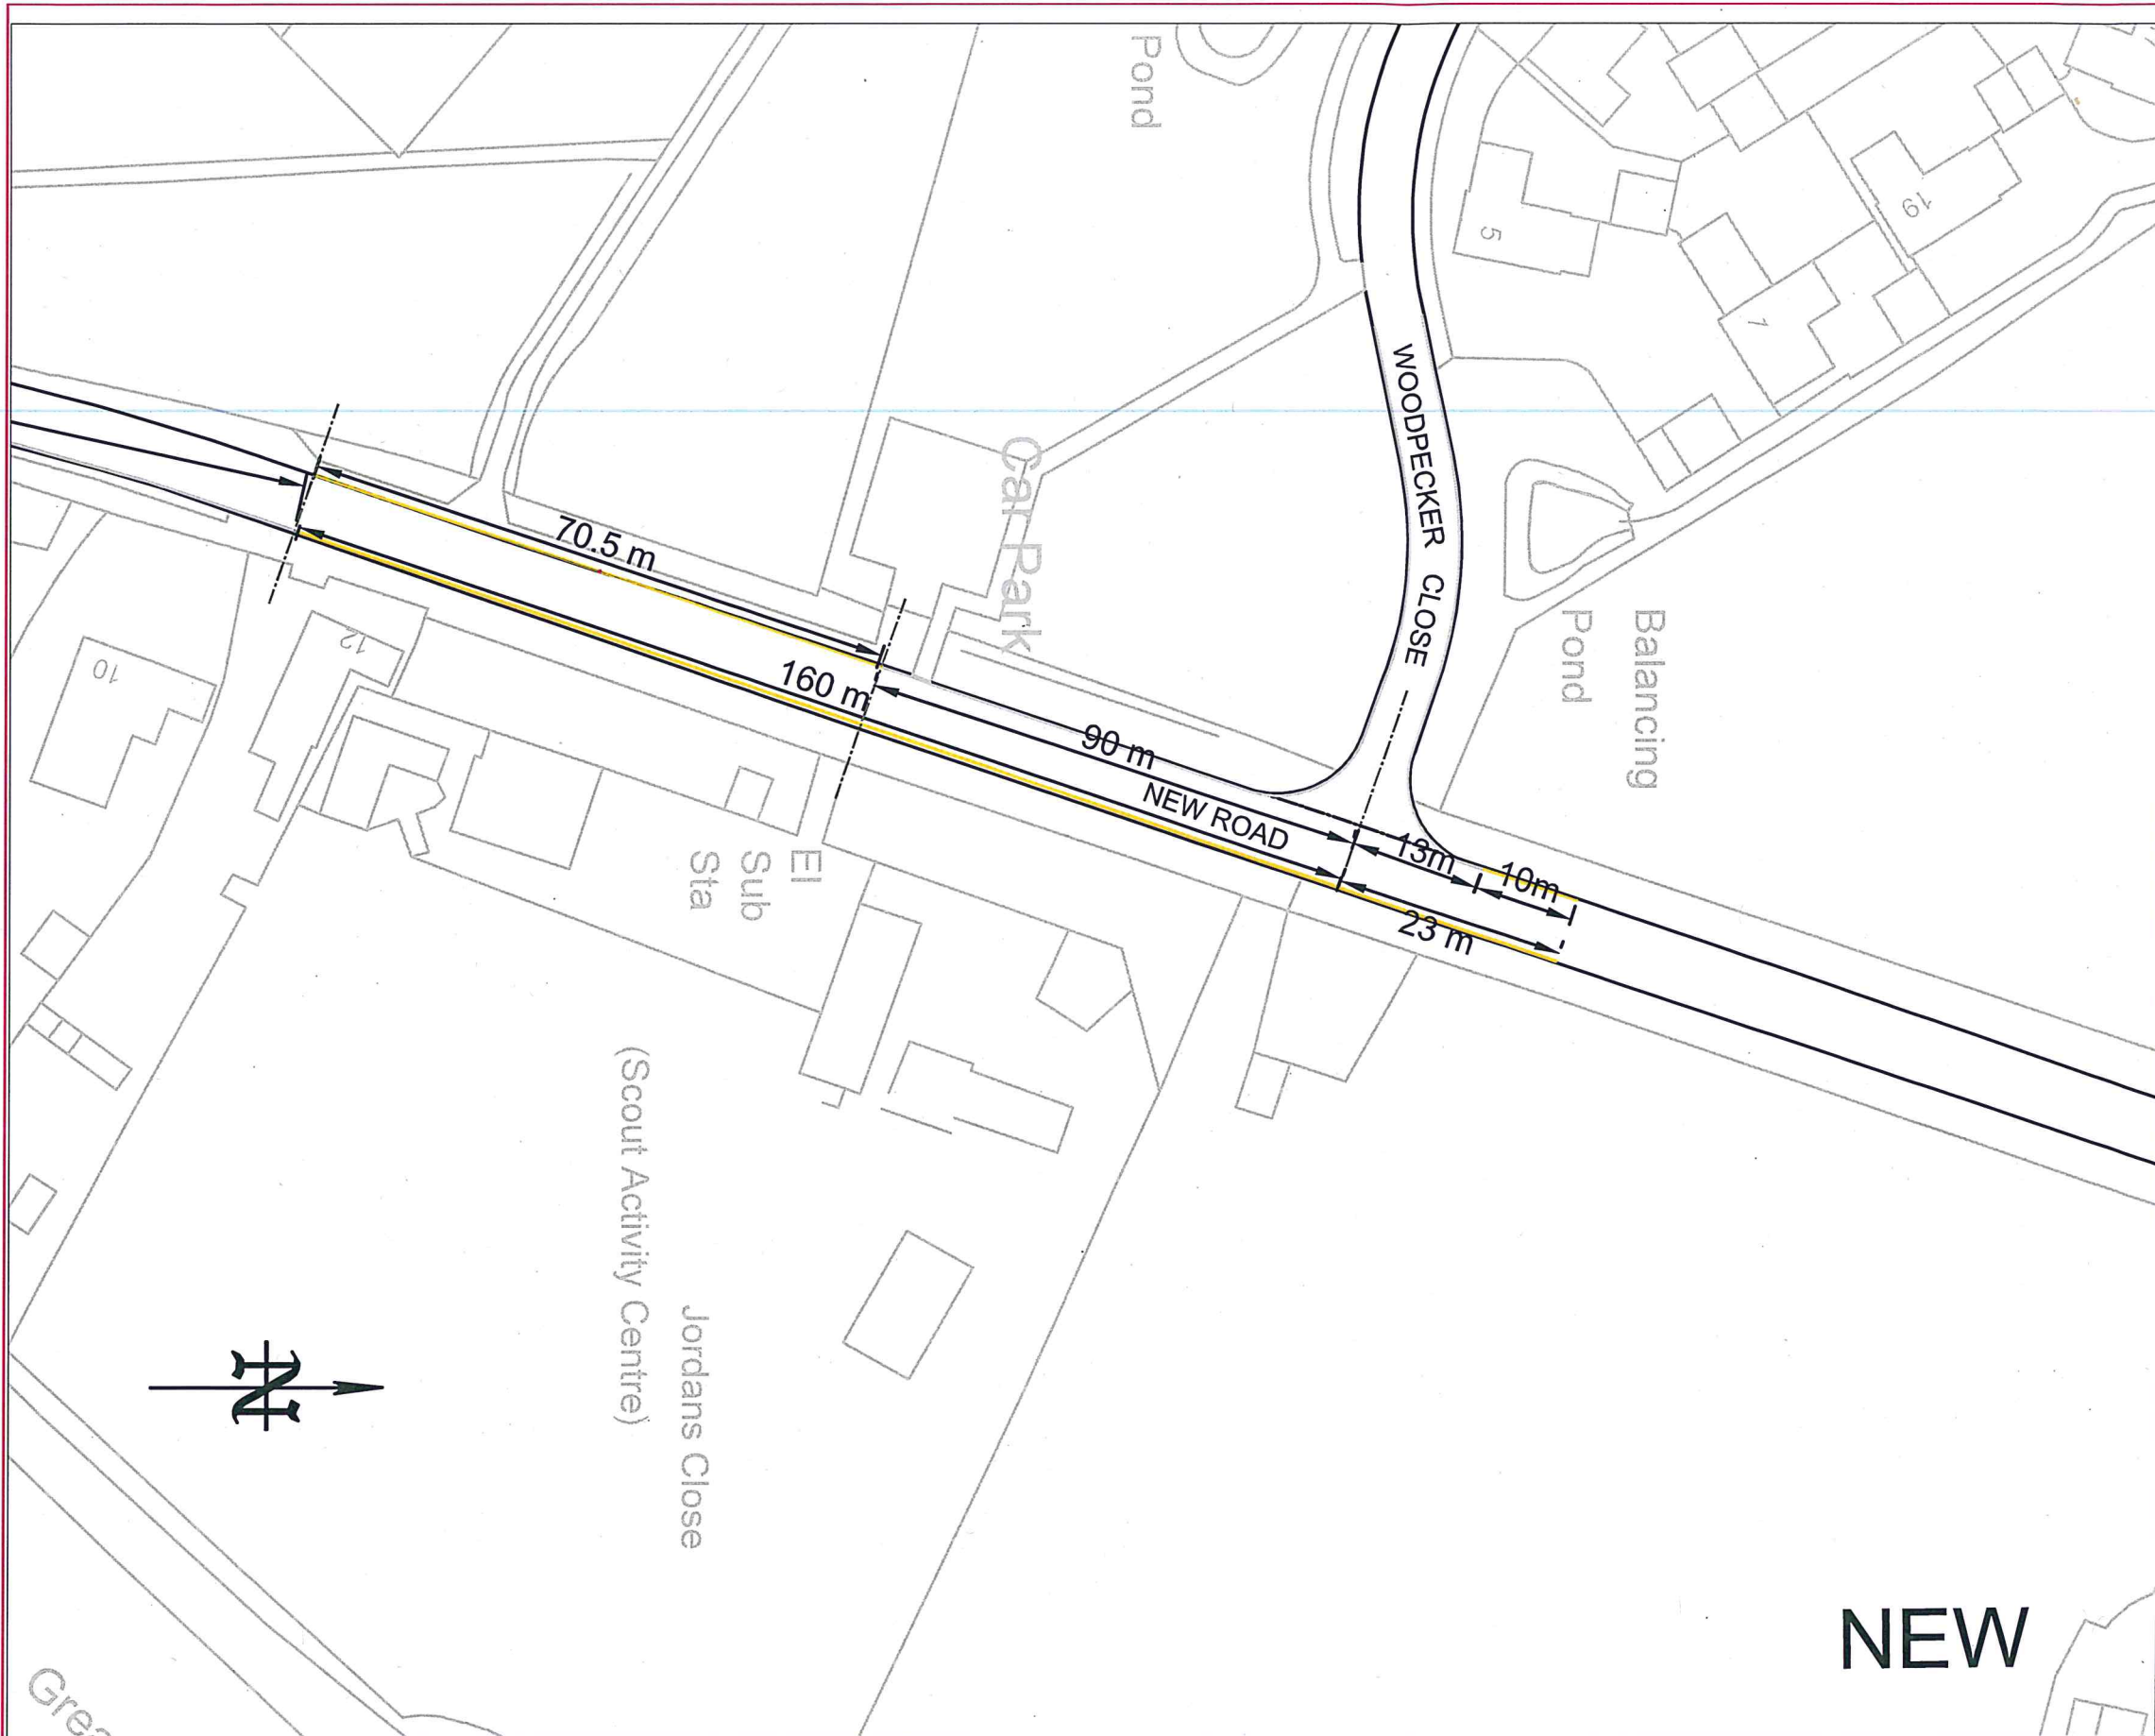

PRINTS FROM THIS DRAWING ARE UNCONTROLLED UNLESS OTHERWISE STATED A4

KEY:

- Existing double yellow lines to stay.
- New 75mm wide double yellow lines, varying lengths to Diagram 1018.1 of the Traffic Signs Regulations and General Directions 2016.



22/08/2023	TRO	NEW	Julie Brockett
21/08/2023	CONSULTATION.	NEW	Julie Brockett
13/07/2023	AMENDMENTS	REV 1	Julie Brockett



Traffic Management
 BOROUGH HALL, CAULDWELL ST, BEDFORD, MK42 9AP
 Tel. (01234) 267422

CLIENT
Environment

SCHEME
**New road
 Great Barford**

DRAWING TITLE
**New 'No Waiting At Any Time'
 Double Yellow Lines**

DRG No.
Amended

DRG STATUS
TRO

SCALE @ A4	DATE	DRAWN	CHECKED
NTS	07/07/23	JB	AP/RW/GM

© Crown copyright and database rights 2023 Ordnance Survey 100049028. You are not permitted to copy, sub-license, distribute or sell any of this data to third parties in any form.