



PUBLIC NOTICE

BEDFORD BOROUGH COUNCIL PROPOSE TO INTRODUCE SOME PARKING BAYS IN KINGSWOOD WAY, GREAT DENHAM

Reason for Proposal:

Bedford Borough Council has received a request from Great Denham Parish Council for some time-limited parking bays in Kingswood Way, Gt Denham.

Effect of the Order:

1. To revoke a section of “No waiting and No Loading Mon – Sat 8am – 6pm” restrictions (single yellow lines and kerb marks) on the following length of road:

A	Kingswood Way, Great Denham
(i)	On its north-eastern kerb, extending from a point approx. 75 metres south of the centre of Muirfield for a distance of approx. 65 metres in a southerly direction.

2. To introduce a restricted parking area as detailed below:

A	Kingswood Way, Great Denham
(i)	On its north-eastern kerb, extending from a point approx. 75 metres south of the centre of Muirfield for a distance of approx. 65 metres in a southerly direction.

Restrictions applicable to the above

8 am – 6 pm: Maximum stay 30 minutes, no return within 1 hour.
6 pm – 8 am: No time restrictions.

Relevant proposal documents may be examined during normal office hours at Borough Hall, Cauldwell Street, Bedford, MK42 9AP. They will also be available for viewing on the council’s website at www.bedford.gov.uk/proposedtro. The documents will be placed on deposit until 6 weeks after the Order is made or until it is decided not to continue with the proposal. For further information, please contact Julie Brockett at Bedford Borough Council on 01234 276691.

Comments supporting or objecting to the proposal should be put in an email, stating the grounds on which they are made, and sent no later than 17th August 2023 to highway.consultations@bedford.gov.uk.

Order Title if made will be:

Bedford Borough Council (Great Denham Controlled Parking Zone and Prohibition and Restriction of Waiting, Loading and Stopping) Order 2017 (Amendment No.**)
Order 20**.

Dated: 20th July 2023

Borough Hall, Cauldwell Street
Bedford, MK42 9AP
Environment

Craig Austin
Director of



BEDFORD BOROUGH COUNCIL
(GREAT DENHAM CONTROLLED PARKING ZONE AND PROHIBITION AND
RESTRICTION OF WAITING, LOADING AND STOPPING) ORDER 2017
(AMENDMENT NO.6) ORDER 2023

BEDFORD BOROUGH COUNCIL (“the Council”) in exercise of the powers conferred by Sections 1(1), 2(1) to (3) and 4(2) of, and Part IV of Schedule 9 to, the Road Traffic Regulation Act 1984 (“the Act”) and of all other powers enabling them in that behalf, and after consultation with the Chief Officer of Police in accordance with Part III of Schedule 9 to the Act, hereby make the following Order:-

1. This Order may be cited as the “Bedford Borough Council (Great Denham Controlled Parking Zone and Prohibition and Restriction of Waiting, Loading and Stopping) Order 2017 (Amendment No.6) Order 2023” and shall come into force on 18th September 2023.
2. As from the date upon which this Order comes into force the provisions of the Bedford Borough Council (Great Denham Controlled Parking Zone and Prohibition and Restriction of Waiting, Loading and Stopping) Order 2017 as amended shall be varied as follows:
 - (i) The plan schedule reference “Grid Ref: D 31 Revision No: 2” shall be deleted and the plan schedule reference “Grid Ref: D 31 Revision No: 3” shall be inserted.
3. This Amendment shall be read and construed as one with the Bedford Borough Council (Great Denham Controlled Parking Zone and Prohibition and Restriction of Waiting, Loading and Stopping) Order 2017 as amended.

THE COMMON SEAL of the
BEDFORD BOROUGH COUNCIL
was hereunto affixed this


Wai K. Tsang
Solicitor
- Legal Services
Bedfc



14th day of September 2023

in the presence of:

Authorised Signatory

AUTHORITY FOR EXECUTION		
COUNCIL/COMMITTEE	MINUTE No.	DATE
DELEGATED POWER	By whom executed ENVIRONMENT	08/09/2023
	OFFICERS INITIALS	DATE
ORIGINATED AND CHECKED BY	JB	08/09/2023
APPROVED BY	AP	08/09/2023



BEDFORD
BOROUGH COUNCIL



BEDFORD BOROUGH COUNCIL

**(GREAT DENHAM CONTROLLED PARKING ZONE AND PROHIBITION AND
RESTRICTION OF WAITING, LOADING AND STOPPING) ORDER 2017**

(AMENDMENT NO.6) ORDER 2023

STATEMENT OF REASONS

Bedford Borough Council has received a request from Great Denham Parish Council for some time-limited parking bays in Kingswood Way, Gt Denham.

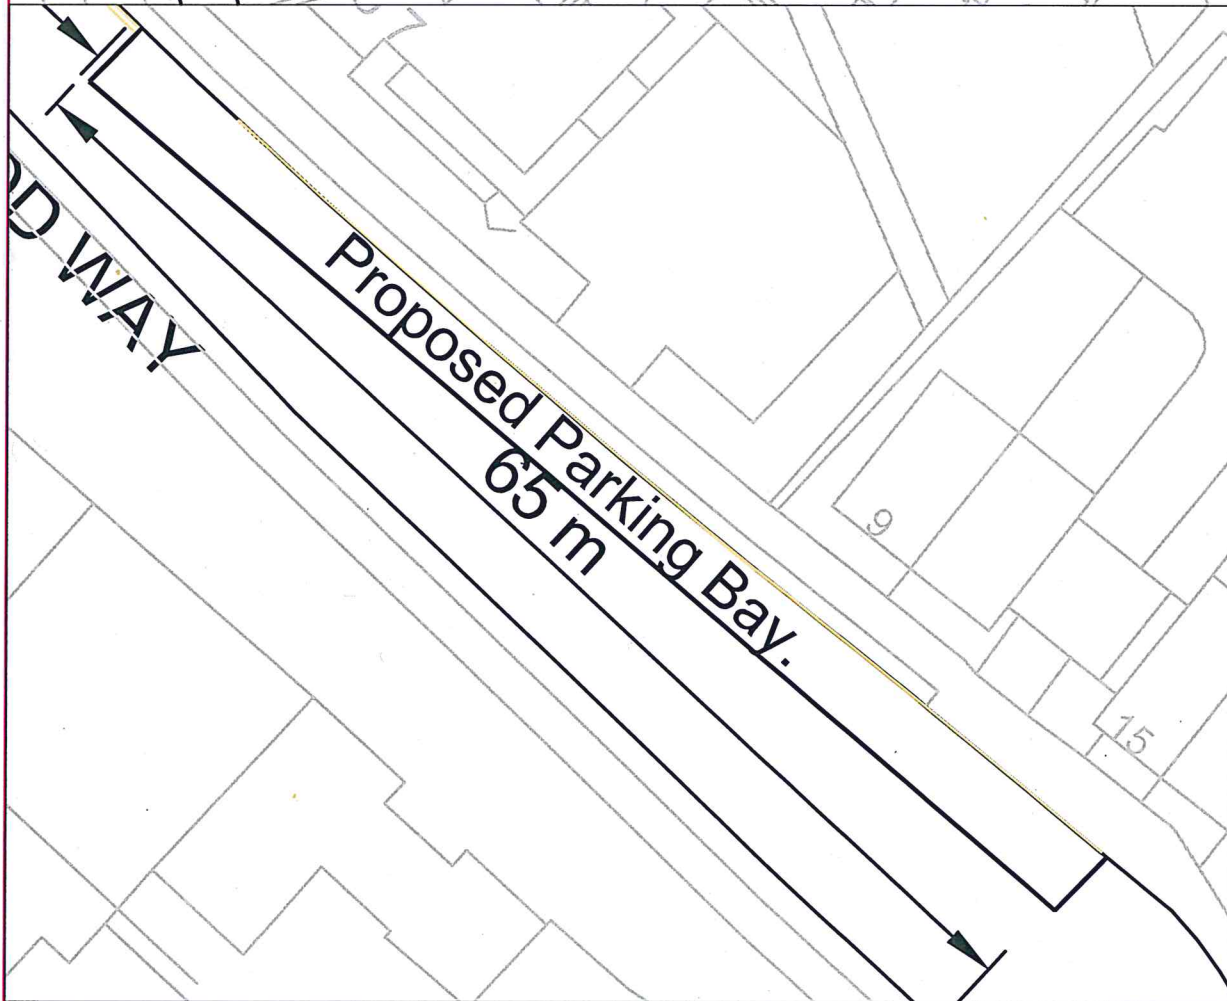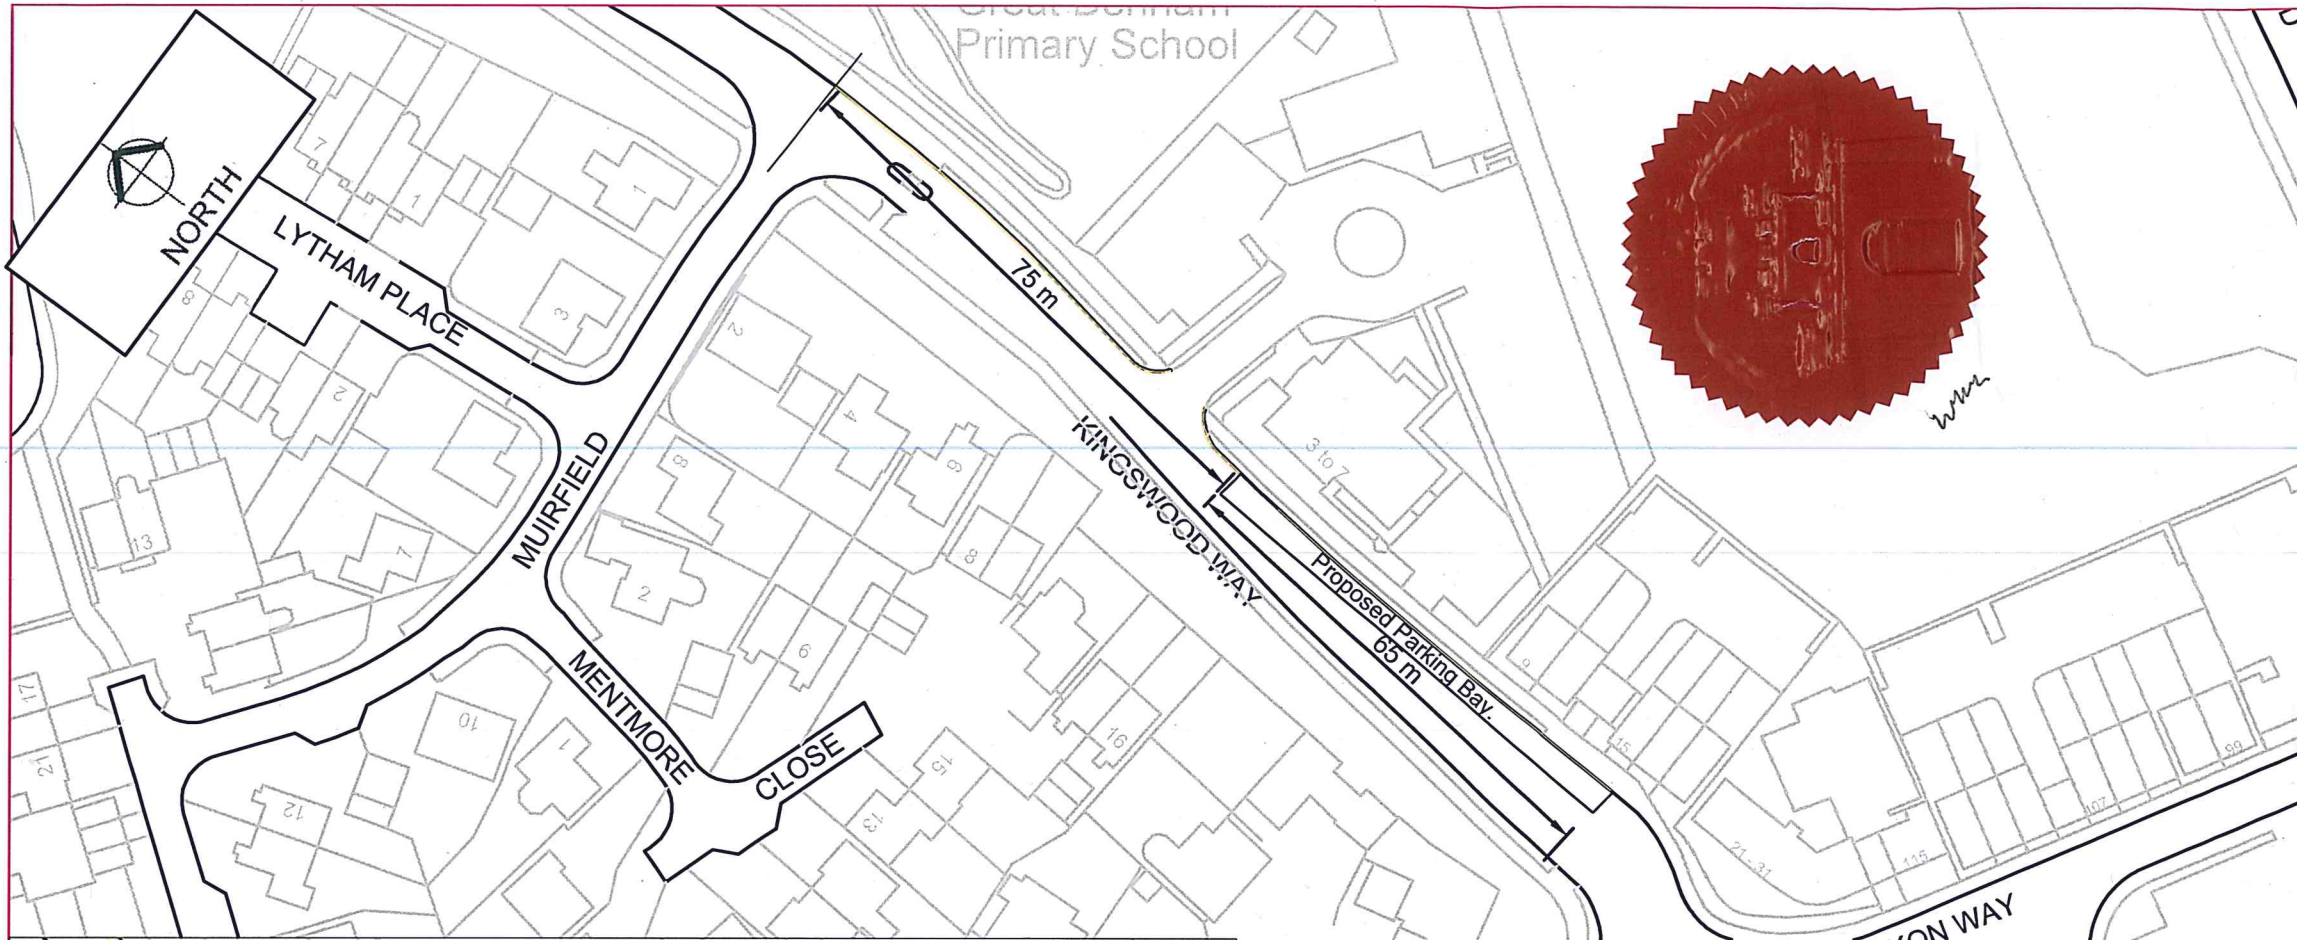

Scheme Ref.	kingswood		
Sign Ref.	Kingswood	x-height	20.0
Letter colour	BLACK	SIGN FACE	
Background	WHITE	Width	365 mm
Border	BLACK	Height	275 mm
Material	Class R3B-UK	Area	0.10 m ²
		Price	£14.44

PRINTS FROM THIS DRAWING ARE UNCONTROLLED UNLESS OTHERWISE STATED

A4

KEY

- Existing double yellow lines to remain.
- New Limited Stay Parking Bay to be installed approx 75 metres from the projected centre line of Muirfield. Parking Bay to be approx 65 m in length.

24/08/2023	TRO	NEW	JB
21/08/2023	CONSULTATION	NEW	JB
07/07/2023	AMENDMENTS	REV	JB



Traffic Management
 BOROUGH HALL, CAULDWELL ST, BEDFORD, MK42 9AP
 Tel. (01234) 267422

CLIENT
Environment

SCHEME
**Kingswood Way
 Great Denham**


DRAWING TITLE
**New Parking Bay,
 General Arrangement**

DRG No.
NEW

DRG STATUS
TRO

SCALE @ A4	DATE	DRAWN	CHECKED
NTS	12/07/23	JB	AP/RW/GM

NEW

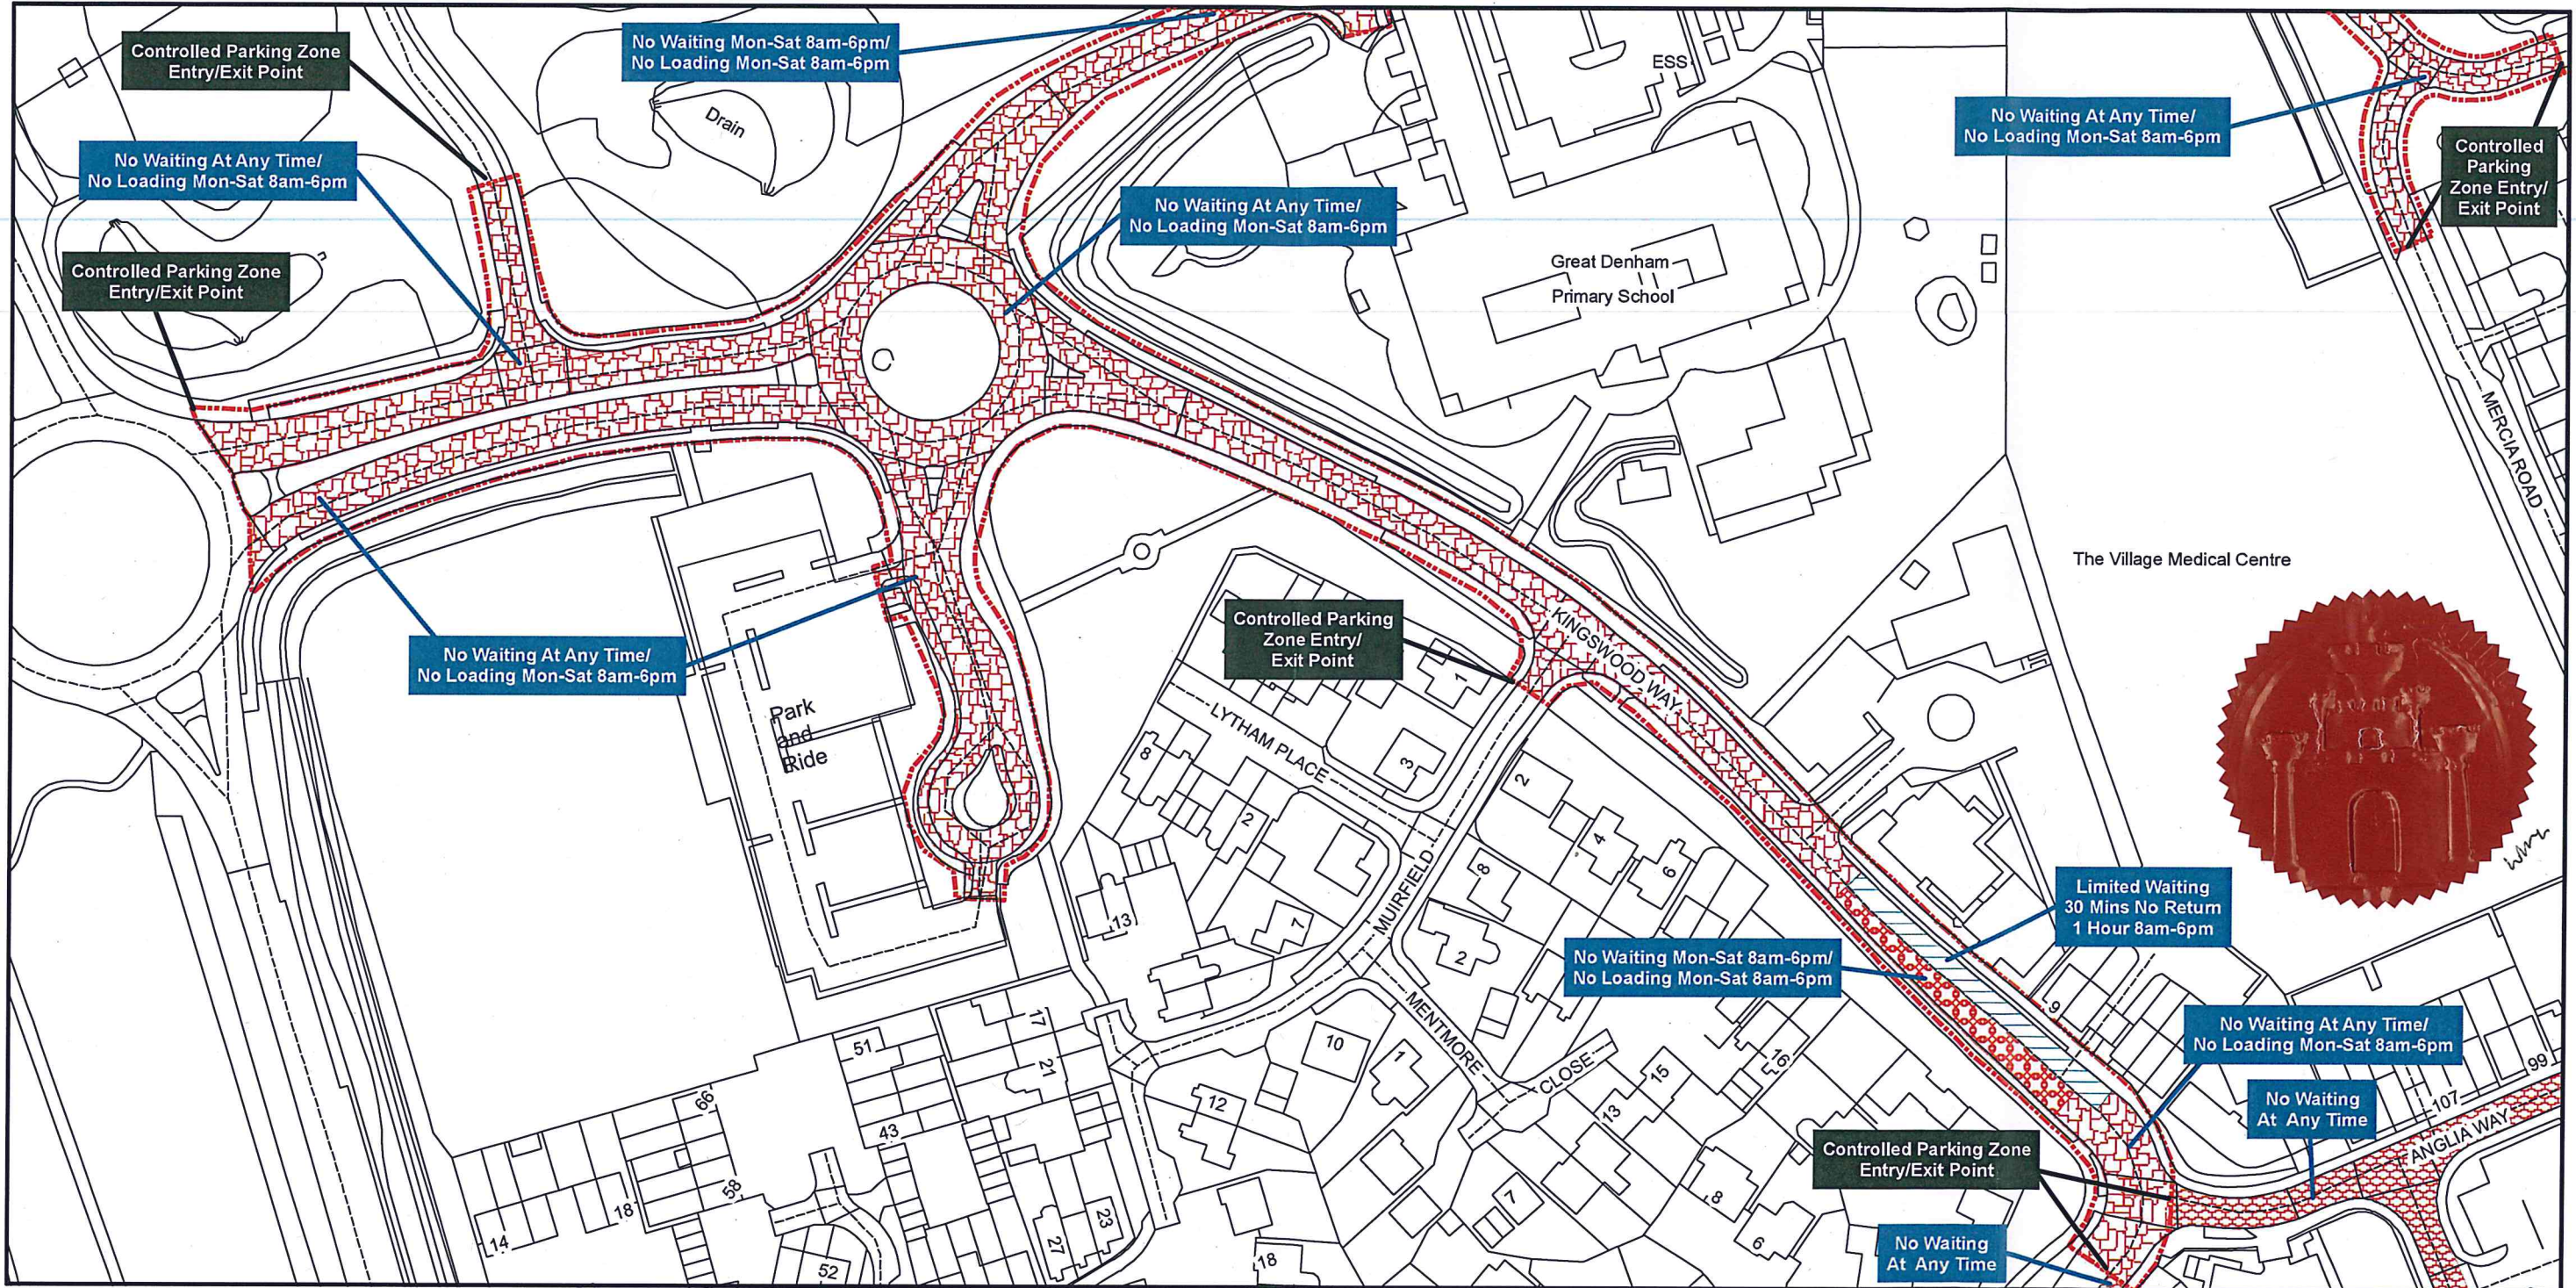

Bedford Borough Council (Great Denham Controlled Parking Zone and Restriction of Waiting, Loading and Stopping) Order 2017

Bedford Borough Council
Borough Hall
Cauldwell Street
Bedford MK42 9AP

