



PUBLIC NOTICE

BEDFORD BOROUGH COUNCIL PROPOSE TO INTRODUCE NEW PARKING RESTRICTIONS IN BROMHAM ROAD, BEDFORD

Reason for Proposal:

Bedford Borough Council has received a request from Ward Councillors for new parking restrictions at the Bromham Road junction with Cutcliffe Grove, Bedford. This is in response to concerns raised over inconsiderate parking at this location which affects visibility and safety, so these restrictions are intended to remedy that.

Effect of the Proposal:

1. To introduce 'No waiting at any time' restriction (double yellow lines) on the following lengths of road:-

A	Bromham Road, Bedford
(i)	On its southern kerb, from a point approx. 6 metres west of the projected south-western side of Cutcliffe Grove (the end of the existing 'No waiting at any time' restriction) extending for a distance of approx. 10 metres in a westerly direction.
(ii)	On its southern kerb, from a point approx. 7 metres east of the projected north-eastern side of Cutcliffe Grove (the end of the existing 'No waiting at any time' restriction) extending for a distance of approx. 10 metres in an easterly direction.

Relevant proposal documents may be examined during normal office hours at Borough Hall, Cauldwell Street, Bedford, MK42 9AP. They will also be available for viewing on the council's website at www.bedford.gov.uk/proposedtro. The documents will be placed on deposit until 6 weeks after the Order is made or until it is decided not to continue with the proposal. For further information, please contact Andrew Prigmore at Bedford Borough Council on 01234 276691.

Comments supporting or objecting to the proposal should be put in an email, stating the grounds on which they are made, and sent no later than 23rd November 2023 to highway.consultations@bedford.gov.uk.

Order Title for the parking restriction changes if made will be:

1. Bedford Borough Council (Bedford Urban Area (South of the River and Queens Park)) (Prohibition and Restriction of Waiting and Loading and Parking Places) Order 2009 (Amendment No.***) Order 20**.

Dated: 26th October 2023

Borough Hall, Cauldwell Street
Bedford, MK42 9AP

Craig Austin
Director of Environment



BEDFORD BOROUGH COUNCIL
(BEDFORD URBAN AREA (SOUTH OF THE RIVER AND QUEENS PARK))
(PROHIBITION AND RESTRICTION OF WAITING AND
LOADING AND PARKING PLACES) ORDER 2009
(AMENDMENT NO.59) ORDER 2023

BEDFORD BOROUGH COUNCIL (“the Council”) in exercise of the powers conferred by Sections 1(1), 2(1) to (3) and 4(2) of, and Part IV of Schedule 9 to, the Road Traffic Regulation Act 1984 (“the Act”) and of all other powers enabling them in that behalf, and after consultation with the Chief Officer of Police in accordance with Part III of Schedule 9 to the Act, hereby make the following Order:-

1. This Order may be cited as the “Bedford Borough Council (Bedford Urban Area (South of the River and Queens Park)) (Prohibition and Restriction of Waiting and Loading and Parking Places) Order 2009 (Amendment No.59) Order 2023” and shall come into force on 4th December 2023.
2. As from the date upon which this Order comes into force the provisions of the Bedford Borough Council (Bedford Urban Area (South of the River and Queens Park)) (Prohibition and Restriction of Waiting and Loading and Parking Places) Order 2009 as amended shall be varied as follows:
 - (i) The plan schedule reference “Grid Ref: H 26 Revision No: 7” shall be deleted and the plan schedule reference “Grid Ref: H 26 Revision No: 8” shall be inserted.
3. This Amendment shall be read and construed as one with the Bedford Borough Council (Bedford Urban Area (South of the River and Queens Park)) (Prohibition and Restriction of Waiting and Loading and Parking Places) Order 2009 as amended.

**THE COMMON SEAL of the
BEDFORD BOROUGH COUNCIL**

was hereunto affixed this
30th day of November 2023
in the presence of:



**Wai K. Tsang
Solicitor
Legal Services
Bedford Borough Council**

Wai K. Tsang

Authorised Signatory

AUTHORITY FOR EXECUTION		
COUNCIL/COMMITTEE	MINUTE No.	DATE
DELEGATED POWER	By whom executed ENVIRONMENT	24/11/2023
	OFFICERS INITIALS	DATE
ORIGINATED AND CHECKED BY	GM	24/11/2023
APPROVED BY	AP	24/11/2023



BEDFORD
BOROUGH COUNCIL

BEDFORD BOROUGH COUNCIL

(BEDFORD URBAN AREA (SOUTH OF THE RIVER AND QUEENS PARK))

(PROHIBITION AND RESTRICTION OF WAITING AND

LOADING AND PARKING PLACES) ORDER 2009

(AMENDMENT NO.59) ORDER 2023

STATEMENT OF REASONS

Bedford Borough Council has received a request from Ward Councillors for new parking restrictions at the Bromham Road junction with Cutcliffe Grove, Bedford. This is in response to concerns raised over inconsiderate parking at this location which affects visibility and safety, so these restrictions are intended to remedy that.

NEW

PRINTS FROM THIS DRAWING ARE UNCONTROLLED UNLESS OTHERWISE STATED

A3

KEY:

- Existing 100mm wide double yellow lines
- New 100mm wide double yellow lines (to match existing) to Diagram 1018.1 of the Traffic Signs Regulations and General Directions 2016.



24/11/2023	TRO	1	GM
19/10/2023	Consultation	0	GM
DATE	AMENDMENTS	REV	BY



Traffic Management
 BOROUGH HALL, CAULDWELL ST, BEDFORD, MK42 9AP
 Tel. (01234) 267422

CLIENT
Environment

SCHEME
Bromham Road, Bedford

DRAWING TITLE
 Extension to existing
 'No waiting at any time' restriction

(Double yellow lines)
 DRG STATUS
TRO

SCALE @ A3	DATE	DRAWN	CHECKED
NTS	19/10/2023	GM	AP




A4280 BROMHAM ROAD



CUTCLIFFE GROVE

166

164

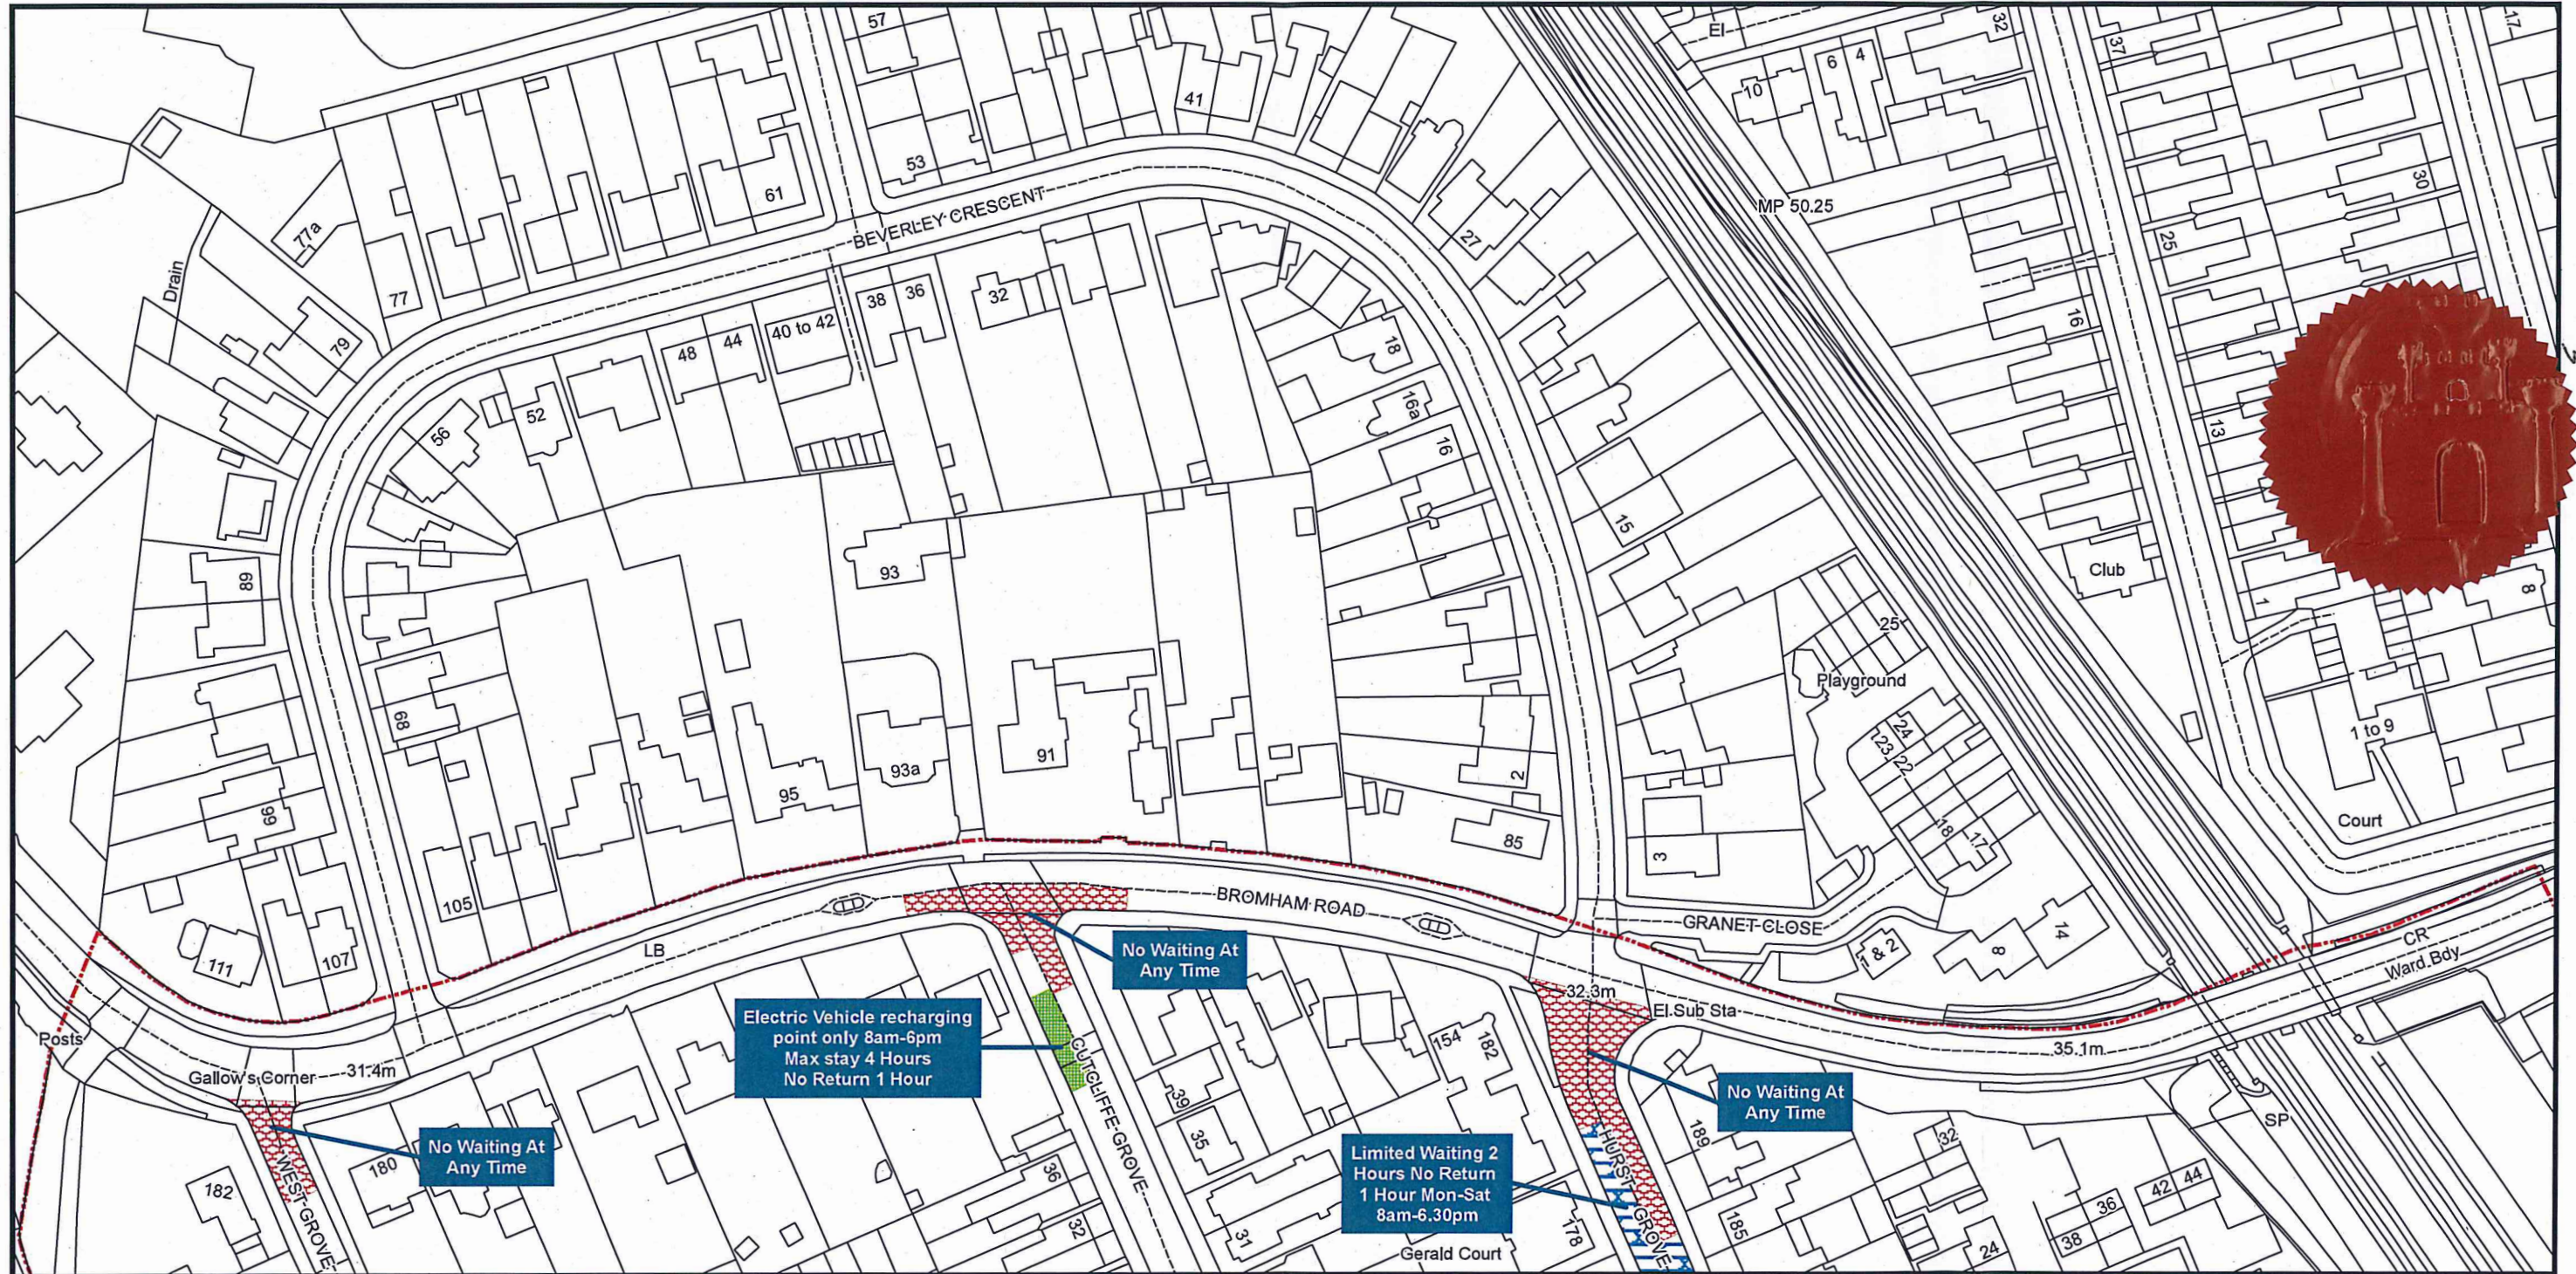

Bedford Borough Council (Bedford Urban Area (South of the River and Queens Park)) (Prohibition and Restriction of Waiting and Loading and Parking Places) Order 2009

Bedford Borough Council
Bedford Borough Hall
Cauldwell Street
Bedford MK42 9AP

