



## PUBLIC NOTICE

### **BEDFORD BOROUGH COUNCIL PROPOSE TO INTRODUCE NEW PARKING RESTRICTIONS ALONG HILLGROUNDS ROAD, KEMPSTON**

#### **Reason for Proposal:**

As part of a Section 278 Agreement in connection with the construction of the new SEN School, Bedford Borough Council proposes to revise existing School Children Keep Clear markings and introduce new parking restrictions along Hillgrounds Road, Kempston.

#### **Effect of the Order:**

1. To introduce “No waiting, Mon – Fri, 8:00 – 9:30am, 3:00 – 4:30pm” restrictions (single yellow line) on the following lengths of road:

<b>A</b>	<b>Hillgrounds Road, Kempston</b>
(i)	On its south-western kerb, from a point approx. 38 metres north-west of the projected centre line of Egglestone Close for a distance of approx. 5.4 metres in a north-westerly direction.
(ii)	On its south-western kerb, from a point approx. 50.1 metres north-west of the projected centre line of Egglestone Close for a distance of approx. 17 metres in a north-westerly direction.
(iii)	On its south-western kerb, from a point approx. 0.5 metres north-west of the projected centre line of Egglestone Close for a distance of approx. 13.9 metres in a south-easterly direction.
(iv)	On its south-western kerb, from a point approx. 13.9 metres south-east of the projected centre line of Egglestone Close for a distance of approx. 31 metres in a south-easterly direction.

2. To introduce “No stopping on entrance markings, Mon – Fri, 8:00am – 4:30pm” restrictions on the following length of road:

<b>A</b>	<b>Hillgrounds Road, Kempston</b>
(i)	On its south-western kerb, from a point approx. 0.5 metres north-west of the projected centre line of Egglestone Close for a distance of approx. 37.5 metres in a north-westerly direction.

3. To revoke existing “No stopping on entrance markings, Mon – Fri, 8:00am – 4:30pm” restrictions on the following length of road:

<b>A</b>	<b>Hillgrounds Road, Kempston</b>
(i)	On its south-western kerb, from a point approx. 4.8 metres south-east of the projected centre line of Egglestone Close for a distance of approx. 44.7 metres in a south-easterly direction.

**Relevant proposal documents** are currently only available for viewing on the council's website at [www.bedford.gov.uk/proposedtro](http://www.bedford.gov.uk/proposedtro) due to COVID-19 restrictions. The documents will be placed on deposit until 6 weeks after the Order is made or until it is decided not to continue with the proposal. For further information, please contact Julie Brockett at Bedford Borough Council on 01234 276691.

**Comments supporting or objecting to the proposal** should be put in an email, stating the grounds on which they are made, and sent no later than 30<sup>th</sup> November 2023 to [highway.consultations@bedford.gov.uk](mailto:highway.consultations@bedford.gov.uk).

**Order Title if made will be:**

1. Bedford Borough Council (Kempston) (Prohibition and Restriction of Waiting and Loading and Parking Places) (Consolidation) Order 2018 (Amendment No.\*\*\*) Order 20\*\*.

Dated: 2<sup>nd</sup> November 2023

Borough Hall, Cauldwell Street  
Bedford, MK42 9AP

Craig Austin  
Director of Environment



**BEDFORD**  
BOROUGH COUNCIL

**BEDFORD BOROUGH COUNCIL**  
**(KEMPSTON) (PROHIBITION AND RESTRICTION OF WAITING AND**  
**LOADING AND PARKING PLACES) (CONSOLIDATION) ORDER 2018**  
**(AMENDMENT NO.21) ORDER 2023**

BEDFORD BOROUGH COUNCIL (“the Council”) in exercise of the powers conferred by Sections 1(1), 2(1) to (3) and 4(2) of, and Part IV of Schedule 9 to, the Road Traffic Regulation Act 1984 (“the Act”) and of all other powers enabling them in that behalf, and after consultation with the Chief Officer of Police in accordance with Part III of Schedule 9 to the Act, hereby make the following Order:-

1. This Order may be cited as the “Bedford Borough Council (Kempston) (Prohibition and Restriction of Waiting and Loading and Parking Places) (Consolidation) Order 2018 (Amendment No.21) Order 2023” and shall come into force on 11<sup>th</sup> December 2023.
  
2. As from the date upon which this Order comes into force the provisions of the Bedford Borough Council (Kempston) (Prohibition and Restriction of Waiting and Loading and Parking Places) (Consolidation) Order 2018 as amended shall be varied as follows:
  - (i) The plan schedule reference “Grid Ref: Kemp F 35 Revision No: 0” shall be deleted and the plan schedule reference “Grid Ref: Kemp F 35 Revision No: 1” shall be inserted.
  
3. his Amendment shall be read and construed as one with the Bedford Borough Council (Kempston) (Prohibition and Restriction of Waiting and Loading and Parking Places) (Consolidation) Order 2018 as amended.

**THE COMMON SEAL of the**  
**BEDFORD BOROUGH COUNCIL**

was hereunto affixed this  
7<sup>th</sup> day of December 2023

in the presence of:

  
**Wai K. Tsang**  
Solicitor  
Legal Services  
Bedford Borough Council



Authorised Signatory

<b>AUTHORITY FOR EXECUTION</b>		
<b>COUNCIL/COMMITTEE</b>	<b>MINUTE No.</b>	<b>DATE</b>
<b>DELEGATED POWER</b>	<b>By whom executed</b> <b>ENVIRONMENT</b>	<b>05/12/2023</b>
	<b>OFFICERS INITIALS</b>	<b>DATE</b>
<b>ORIGINATED AND CHECKED BY</b>	<b>GM</b>	<b>05/12/2023</b>
<b>APPROVED BY</b>	<b>AP</b>	<b>05/12/2023</b>

Handwritten signature and date: 05/12/2023






**BEDFORD**  
BOROUGH COUNCIL

**BEDFORD BOROUGH COUNCIL**  
**(KEMPSTON) (PROHIBITION AND RESTRICTION OF WAITING AND**  
**LOADING AND PARKING PLACES) (CONSOLIDATION) ORDER 2018**  
**(AMENDMENT NO.21) ORDER 2023**

**STATEMENT OF REASONS**

As part of a Section 278 Agreement in connection with the construction of the new SEN School, Bedford Borough Council proposes to revise existing School Children Keep Clear markings and introduce new parking restrictions along Hillgrounds Road, Kempston.

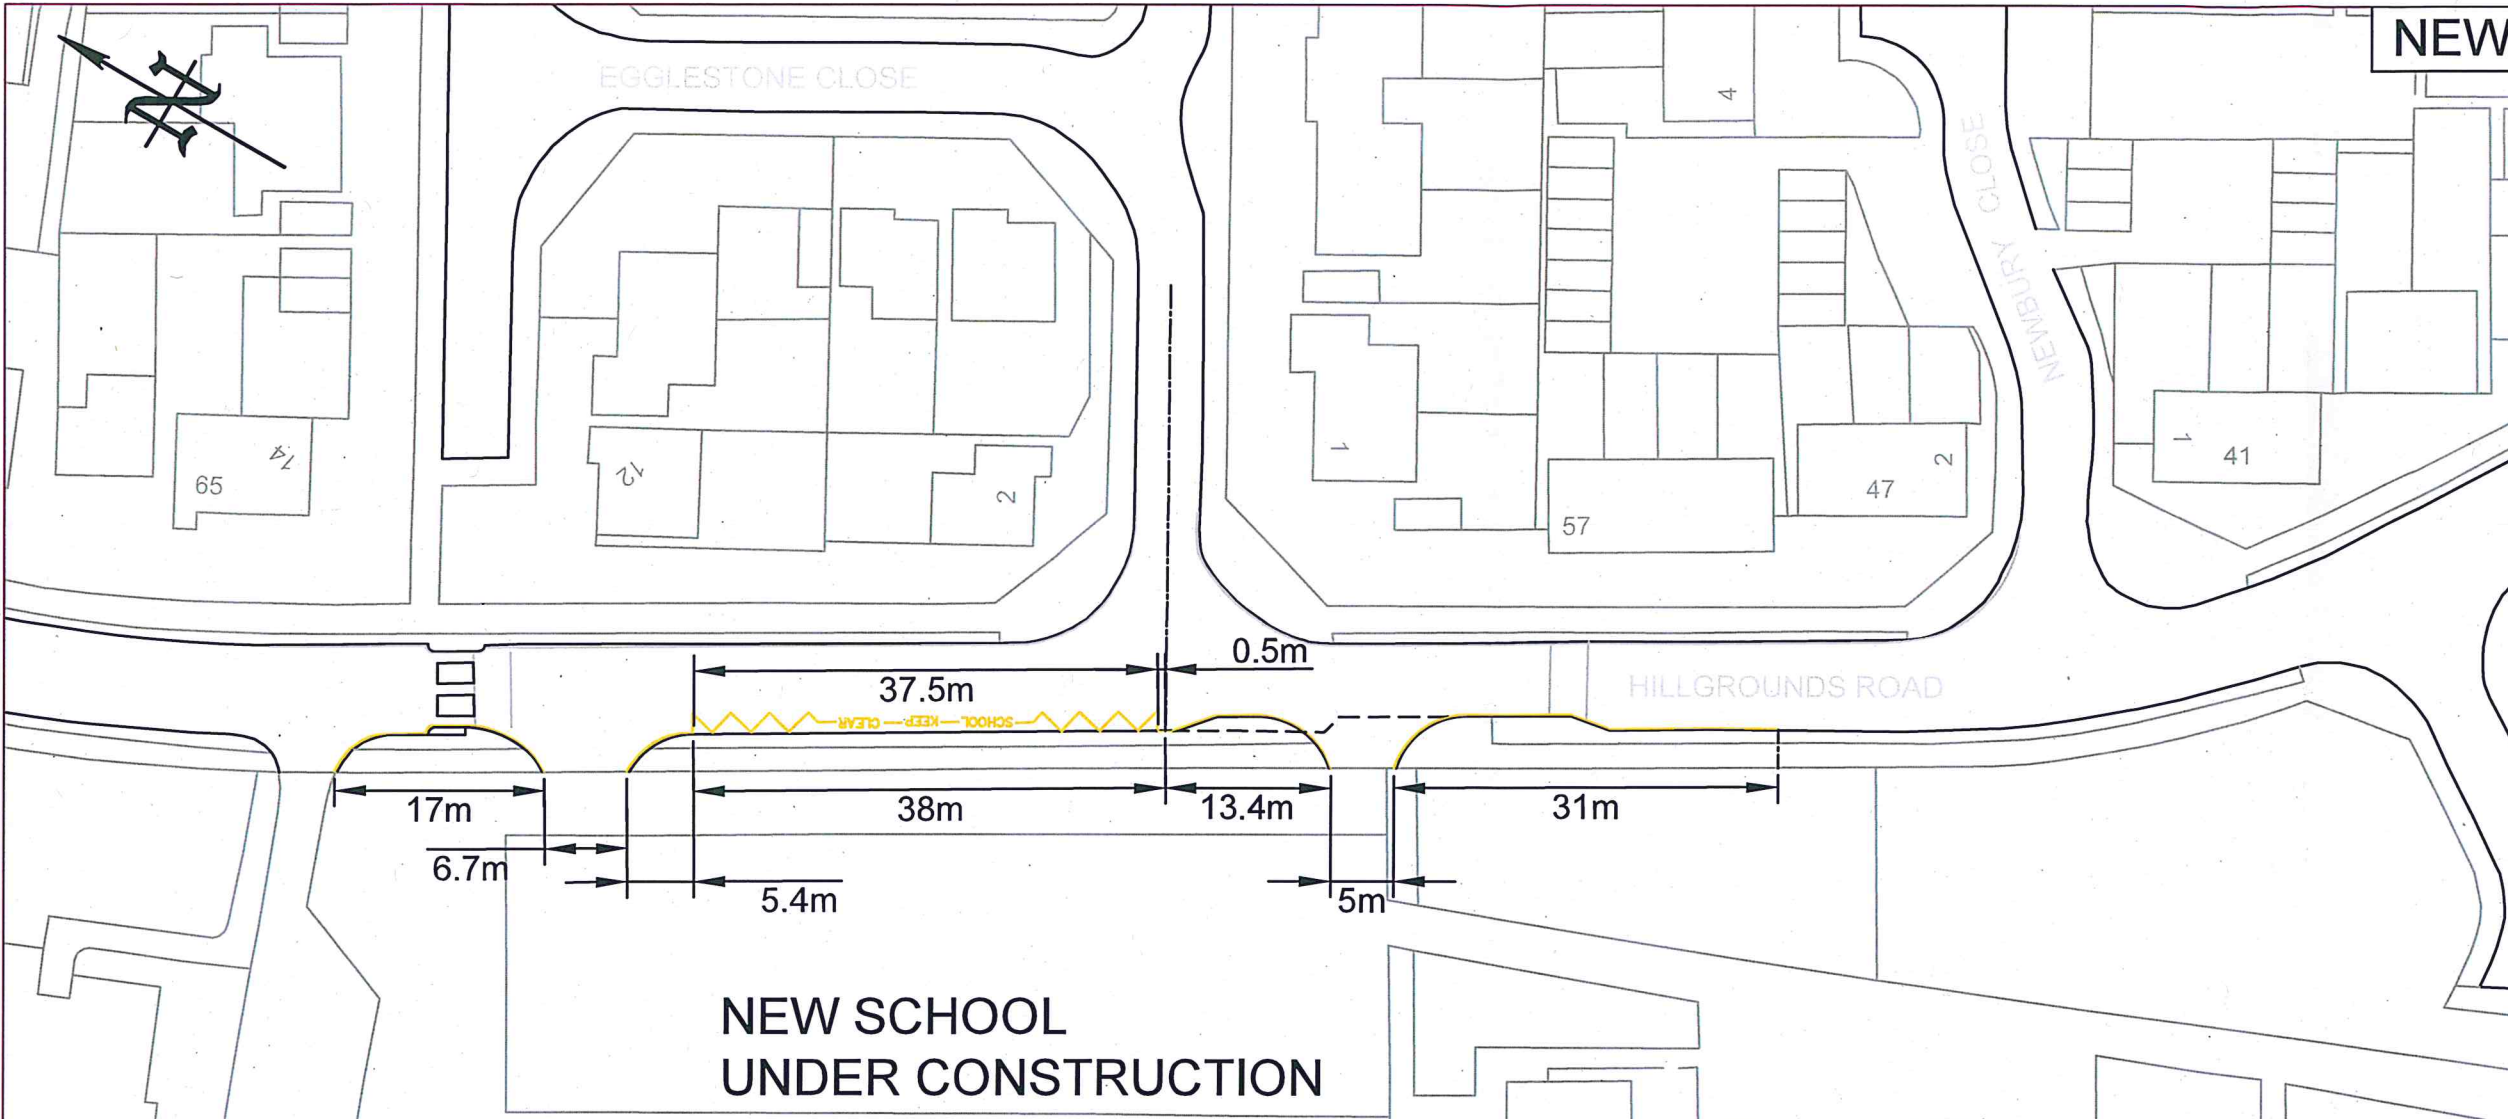

- KEY:**
- Existing single yellow line to remain
  - New 100mm wide single yellow line to Diagram 1017 of the Traffic Signs Regulations and General Directions 2016. Restriction Mon - Fri, 8:00 - 9:30am, 3:00 - 4:30pm.
  - Existing School Keep Clear markings to be removed
  - New School Keep Clear markings to Diagram 1027.1 of the Traffic Signs Regulations and General Directions 2016.

06/12/2023	TRO	1	GM
24/10/2023	Consultation	0	GM
DATE	AMENDMENTS	REV	BY



**Traffic Management**  
 BOROUGH HALL, CAULDWELL ST, BEDFORD, MK42 9AP  
 Tel. (01234) 267422

CLIENT  
**Environment**

SCHEME  
**SEN School, Hillgrounds Road Kempston**


DRAWING TITLE  
**New 'School Keep Clear' and 'No waiting' Restriction (Single Yellow Line)**

DRG STATUS  
**TRO**

SCALE @ A3	DATE	DRAWN	CHECKED
NTS	06/10/2023	GM	AP





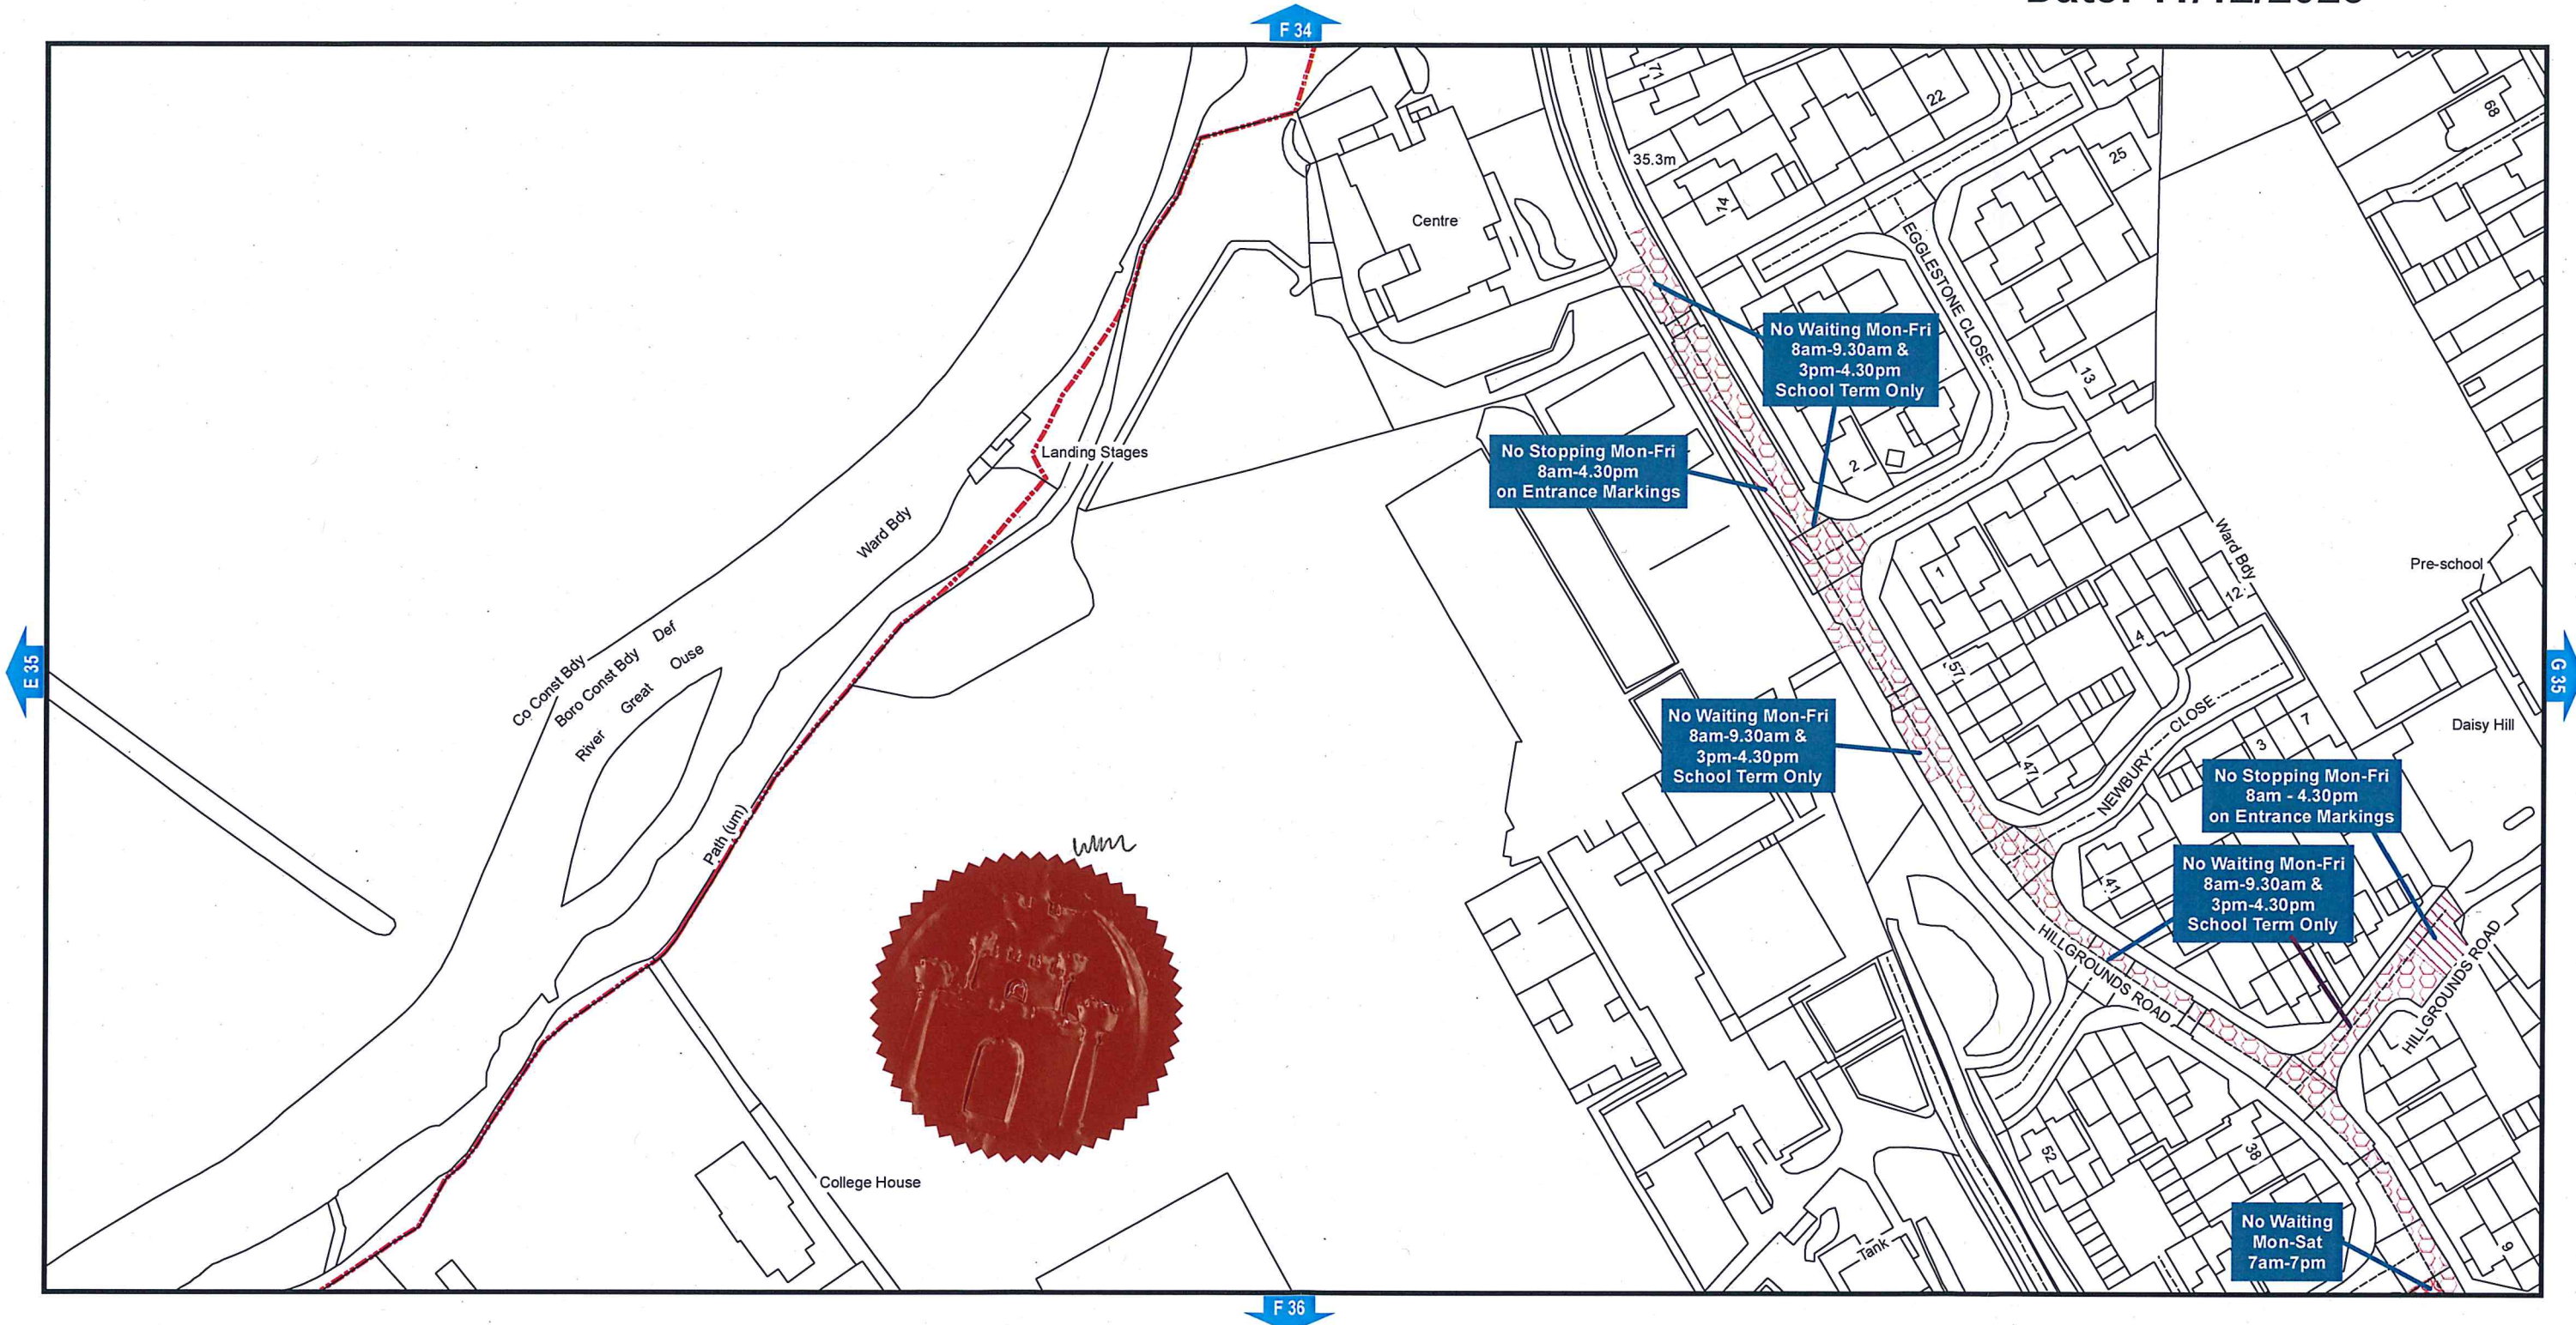

**Bedford Borough Council (Kempston) (Prohibition and Restriction of Waiting and Loading and Parking Places) (Consolidation) Order 2018**

Bedford Borough Council  
Borough Hall  
Cauldwell Street  
Bedford MK42 9AP

