



## PUBLIC NOTICE

### **BEDFORD BOROUGH COUNCIL PROPOSE TO INTRODUCE NEW PARKING RESTRICTIONS IN QUEENSBURY CLOSE, BEDFORD**

#### **Reason for Proposal:**

Bedford Borough Council has received a request from Ward Councillors for new parking restrictions at a junction in Queensbury Close, Bedford. This is in response to concerns raised over inconsiderate parking at this location which affects visibility and safety, so these restrictions are intended to remedy that.

#### **Effect of the Proposal:**

1. To introduce 'No waiting at any time' restriction (double yellow lines) on the following lengths of road:-

<b>A</b>	<b>Queensbury Close, Bedford</b>
(i)	On its northern kerb, from the projected boundary between nos. 8 and 10, extending in an easterly and then northerly direction into the northern arm, to a point on its western side approx. 10 metres from the northern side of the main arm of Queensbury Close.
(ii)	On its north-eastern kerb, from the projected boundary between nos. 72 and 74, extending in a north-westerly and then northerly direction into the northern arm, to a point on its eastern side approx. 10 metres from the northern side of the main arm of Queensbury Close.

**Relevant proposal documents** may be examined during normal office hours at Borough Hall, Cauldwell Street, Bedford, MK42 9AP. They will also be available for viewing on the council's website at [www.bedford.gov.uk/proposedtro](http://www.bedford.gov.uk/proposedtro). The documents will be placed on deposit until 6 weeks after the Order is made or until it is decided not to continue with the proposal. For further information, please contact Andrew Prigmore at Bedford Borough Council on 01234 276691.

**Comments supporting or objecting to the proposal** should be put in an email, stating the grounds on which they are made, and sent no later than 16<sup>th</sup> November 2023 to [highway.consultations@bedford.gov.uk](mailto:highway.consultations@bedford.gov.uk).

#### **Order Title for the parking restriction changes if made will be:**

1. Bedford Borough Council (Bedford Urban Area (South of the River and Queens Park)) (Prohibition and Restriction of Waiting and Loading and Parking Places) Order 2009 (Amendment No.\*\*\*) Order 20\*\*.

Dated: 19<sup>th</sup> October 2023

Borough Hall, Cauldwell Street  
Bedford, MK42 9AP

Craig Austin  
Director of Environment




**BEDFORD BOROUGH COUNCIL**  
**(BEDFORD URBAN AREA (SOUTH OF THE RIVER AND QUEENS PARK))**  
**(PROHIBITION AND RESTRICTION OF WAITING AND**  
**LOADING AND PARKING PLACES) ORDER 2009**  
**(AMENDMENT NO.58) ORDER 2023**

BEDFORD BOROUGH COUNCIL (“the Council”) in exercise of the powers conferred by Sections 1(1), 2(1) to (3) and 4(2) of, and Part IV of Schedule 9 to, the Road Traffic Regulation Act 1984 (“the Act”) and of all other powers enabling them in that behalf, and after consultation with the Chief Officer of Police in accordance with Part III of Schedule 9 to the Act, hereby make the following Order:-

1. This Order may be cited as the “Bedford Borough Council (Bedford Urban Area (South of the River and Queens Park)) (Prohibition and Restriction of Waiting and Loading and Parking Places) Order 2009 (Amendment No.58) Order 2023” and shall come into force on 11<sup>th</sup> December 2023.
2. As from the date upon which this Order comes into force the provisions of the Bedford Borough Council (Bedford Urban Area (South of the River and Queens Park)) (Prohibition and Restriction of Waiting and Loading and Parking Places) Order 2009 as amended shall be varied as follows:
  - (i) The plan schedule reference “Grid Ref: H 27 Revision No: 6” shall be deleted and the plan schedule reference “Grid Ref: H 27 Revision No: 7” shall be inserted.
3. This Amendment shall be read and construed as one with the Bedford Borough Council (Bedford Urban Area (South of the River and Queens Park)) (Prohibition and Restriction of Waiting and Loading and Parking Places) Order 2009 as amended.

**THE COMMON SEAL of the  
BEDFORD BOROUGH COUNCIL**

was hereunto affixed this  
7<sup>th</sup> day of December 2023  
in the presence of:

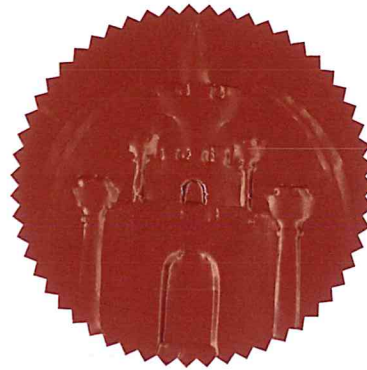

**Wai K. Tsang  
Solicitor  
Legal Services  
Bedford Borough Council**

Authorised Signatory

AUTHORITY FOR EXECUTION		
COUNCIL/COMMITTEE	MINUTE No.	DATE
DELEGATED POWER	By whom executed <b>ENVIRONMENT</b>	05/12/2023
	OFFICERS INITIALS	DATE
ORIGINATED AND CHECKED BY	<b>GM</b>	05/12/2023
APPROVED BY	<b>AP</b>	05/12/2023



**BEDFORD**  
BOROUGH COUNCIL

**BEDFORD BOROUGH COUNCIL**  
**(BEDFORD URBAN AREA (SOUTH OF THE RIVER AND QUEENS PARK))**  
**(PROHIBITION AND RESTRICTION OF WAITING AND**  
**LOADING AND PARKING PLACES) ORDER 2009**  
**(AMENDMENT NO.58) ORDER 2023**



**STATEMENT OF REASONS**

Bedford Borough Council has received a request from Ward Councillors for new parking restrictions at a junction in Queensbury Close, Bedford. This is in response to concerns raised over inconsiderate parking at this location which affects visibility and safety, so these restrictions are intended to remedy that.



**KEY:**

New 75mm wide double yellow lines to Diagram 1018.1 of the Traffic Signs Regulations and General Directions 2016.

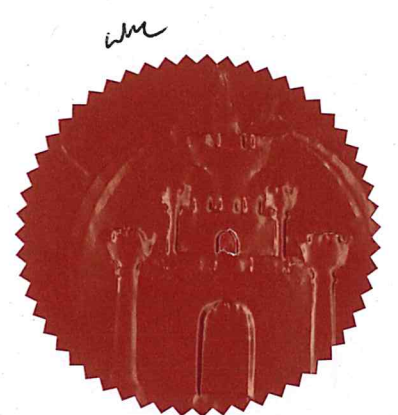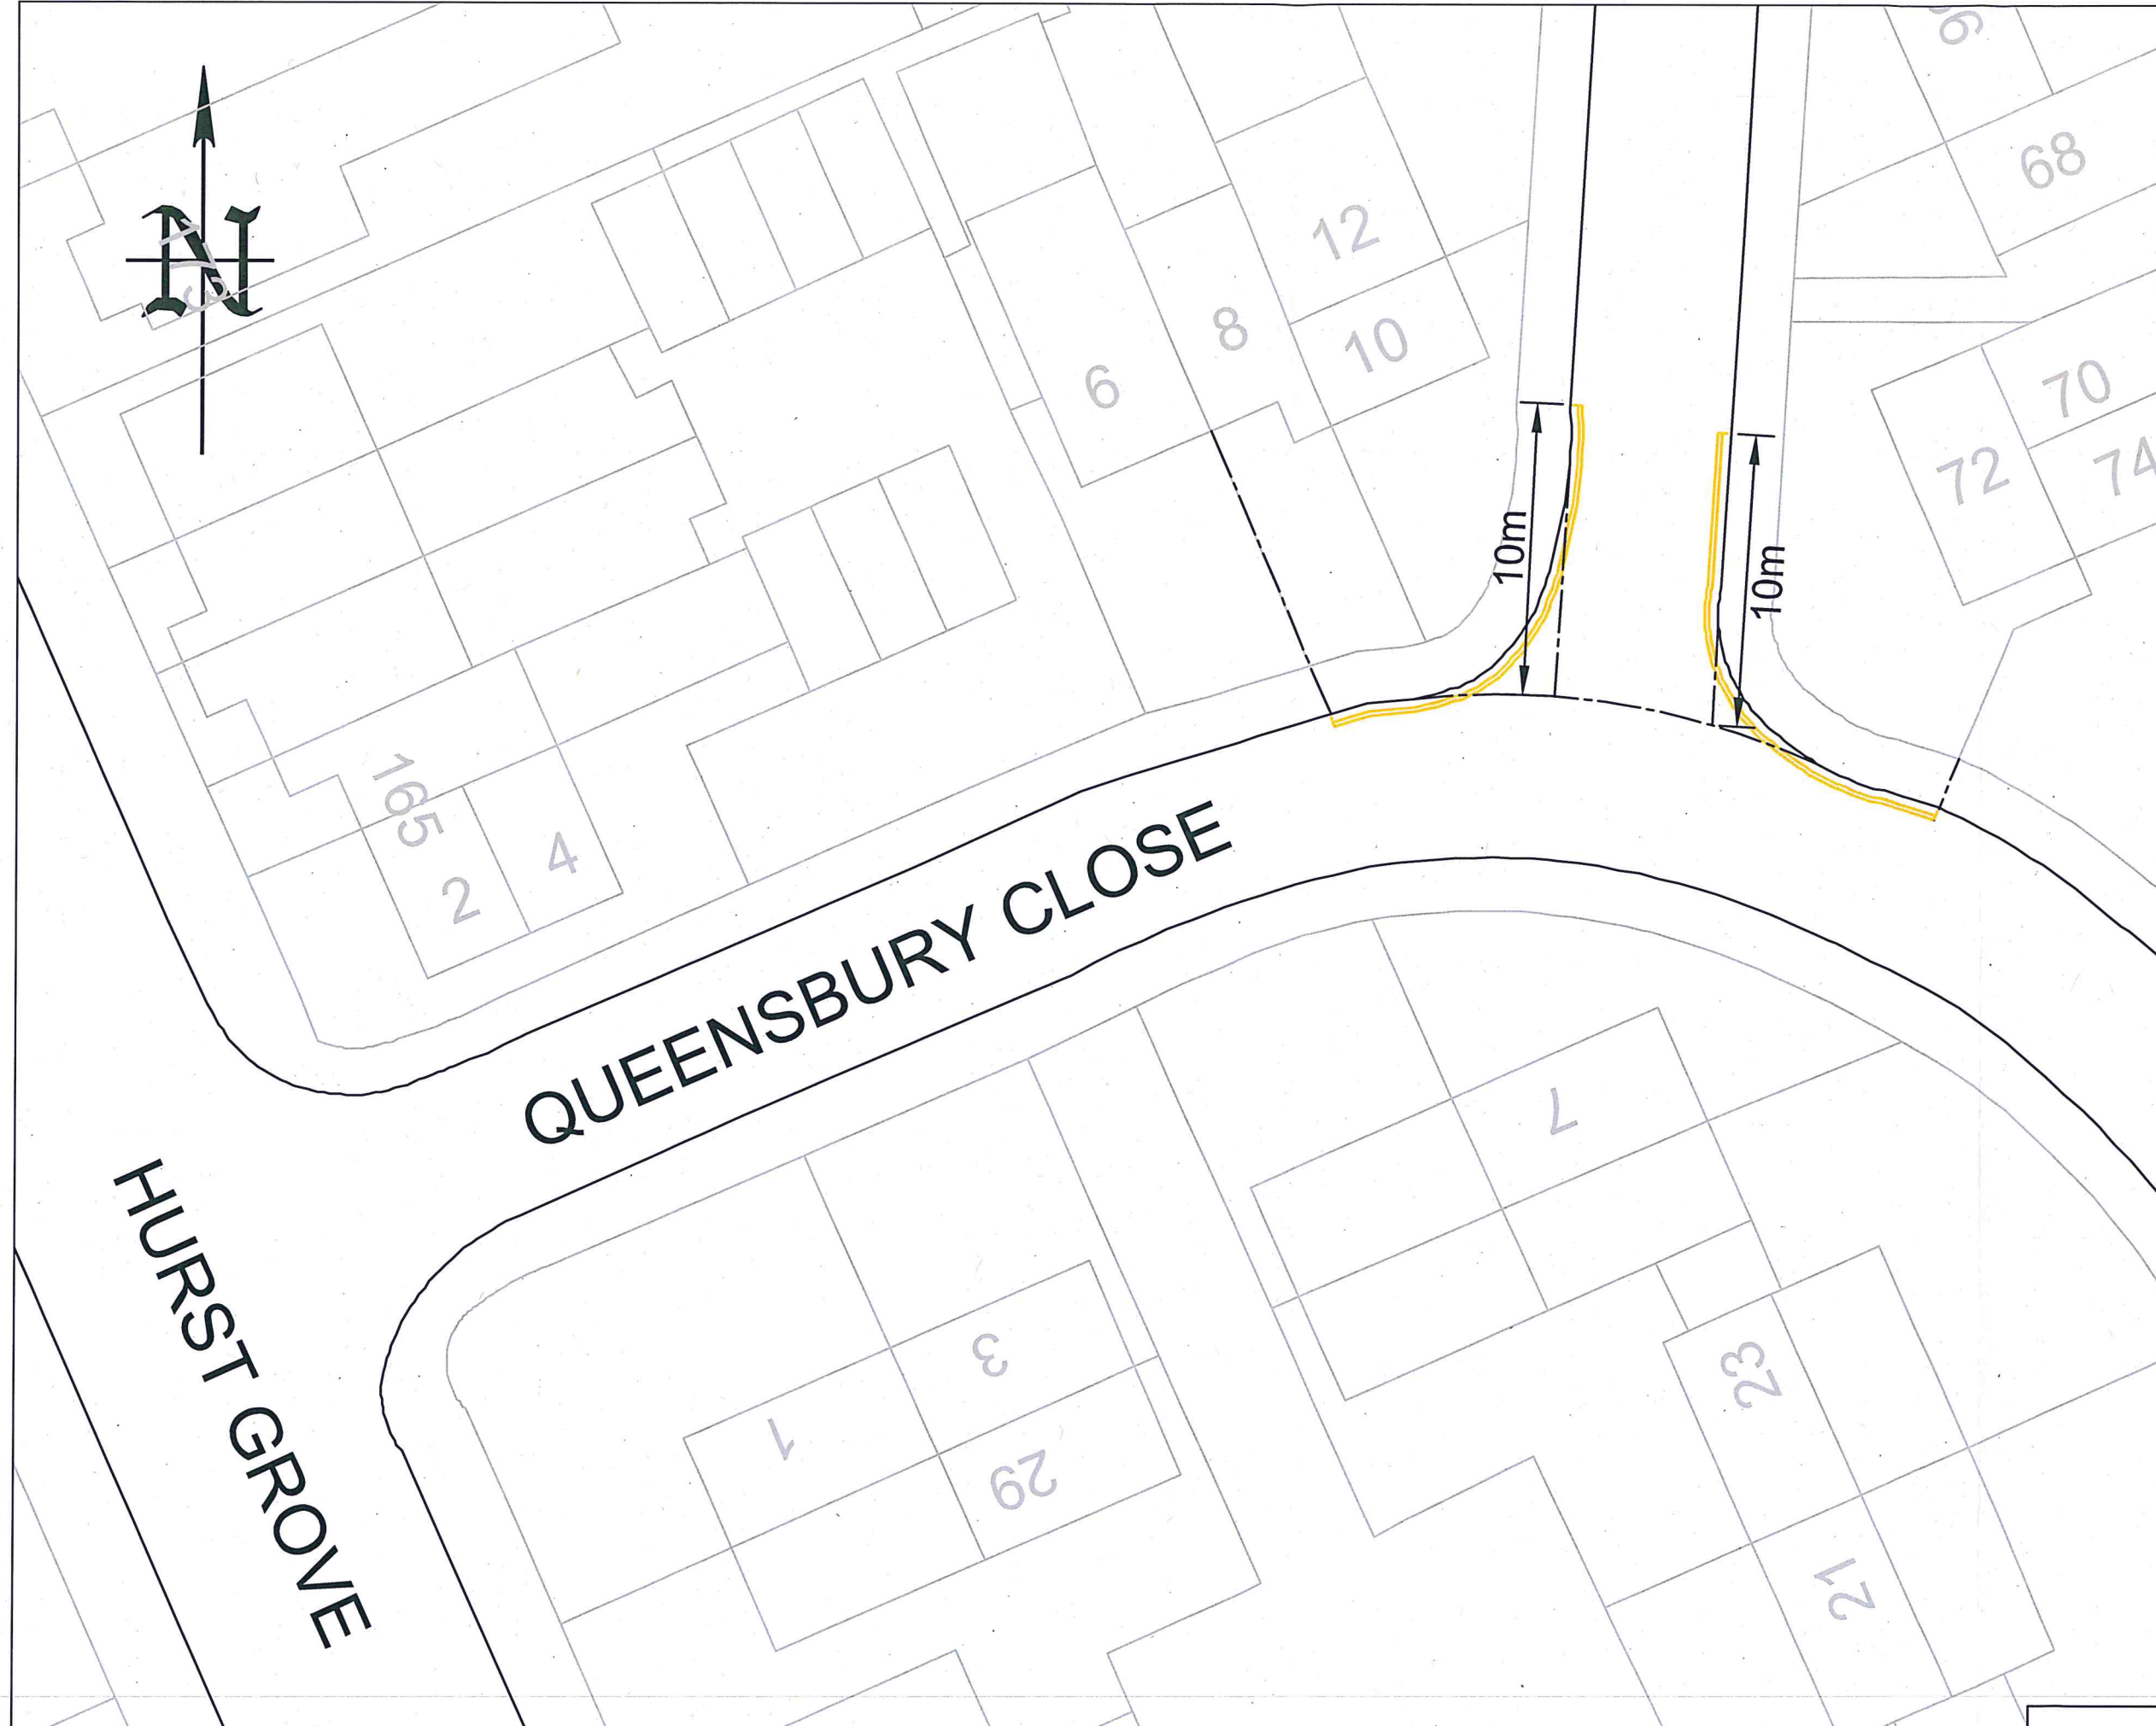

17/11/2023	TRO	1	GM
28/09/2023	Consultation	0	GM
DATE	AMENDMENTS	REV	BY



**Traffic Management**  
 BOROUGH HALL, CAULDWELL ST, BEDFORD, MK42 9AP  
 Tel. (01234) 267422

CLIENT  
**Environment**

SCHEME  
**Queensbury Close, Bedford**

DRAWING TITLE  
**New 'No waiting at any time' restriction**


**(Double yellow lines)**

DRG STATUS  
**TRO**

**NEW**

SCALE @ A3	DATE	DRAWN	CHECKED
NTS	28/09/2021	GM	AP



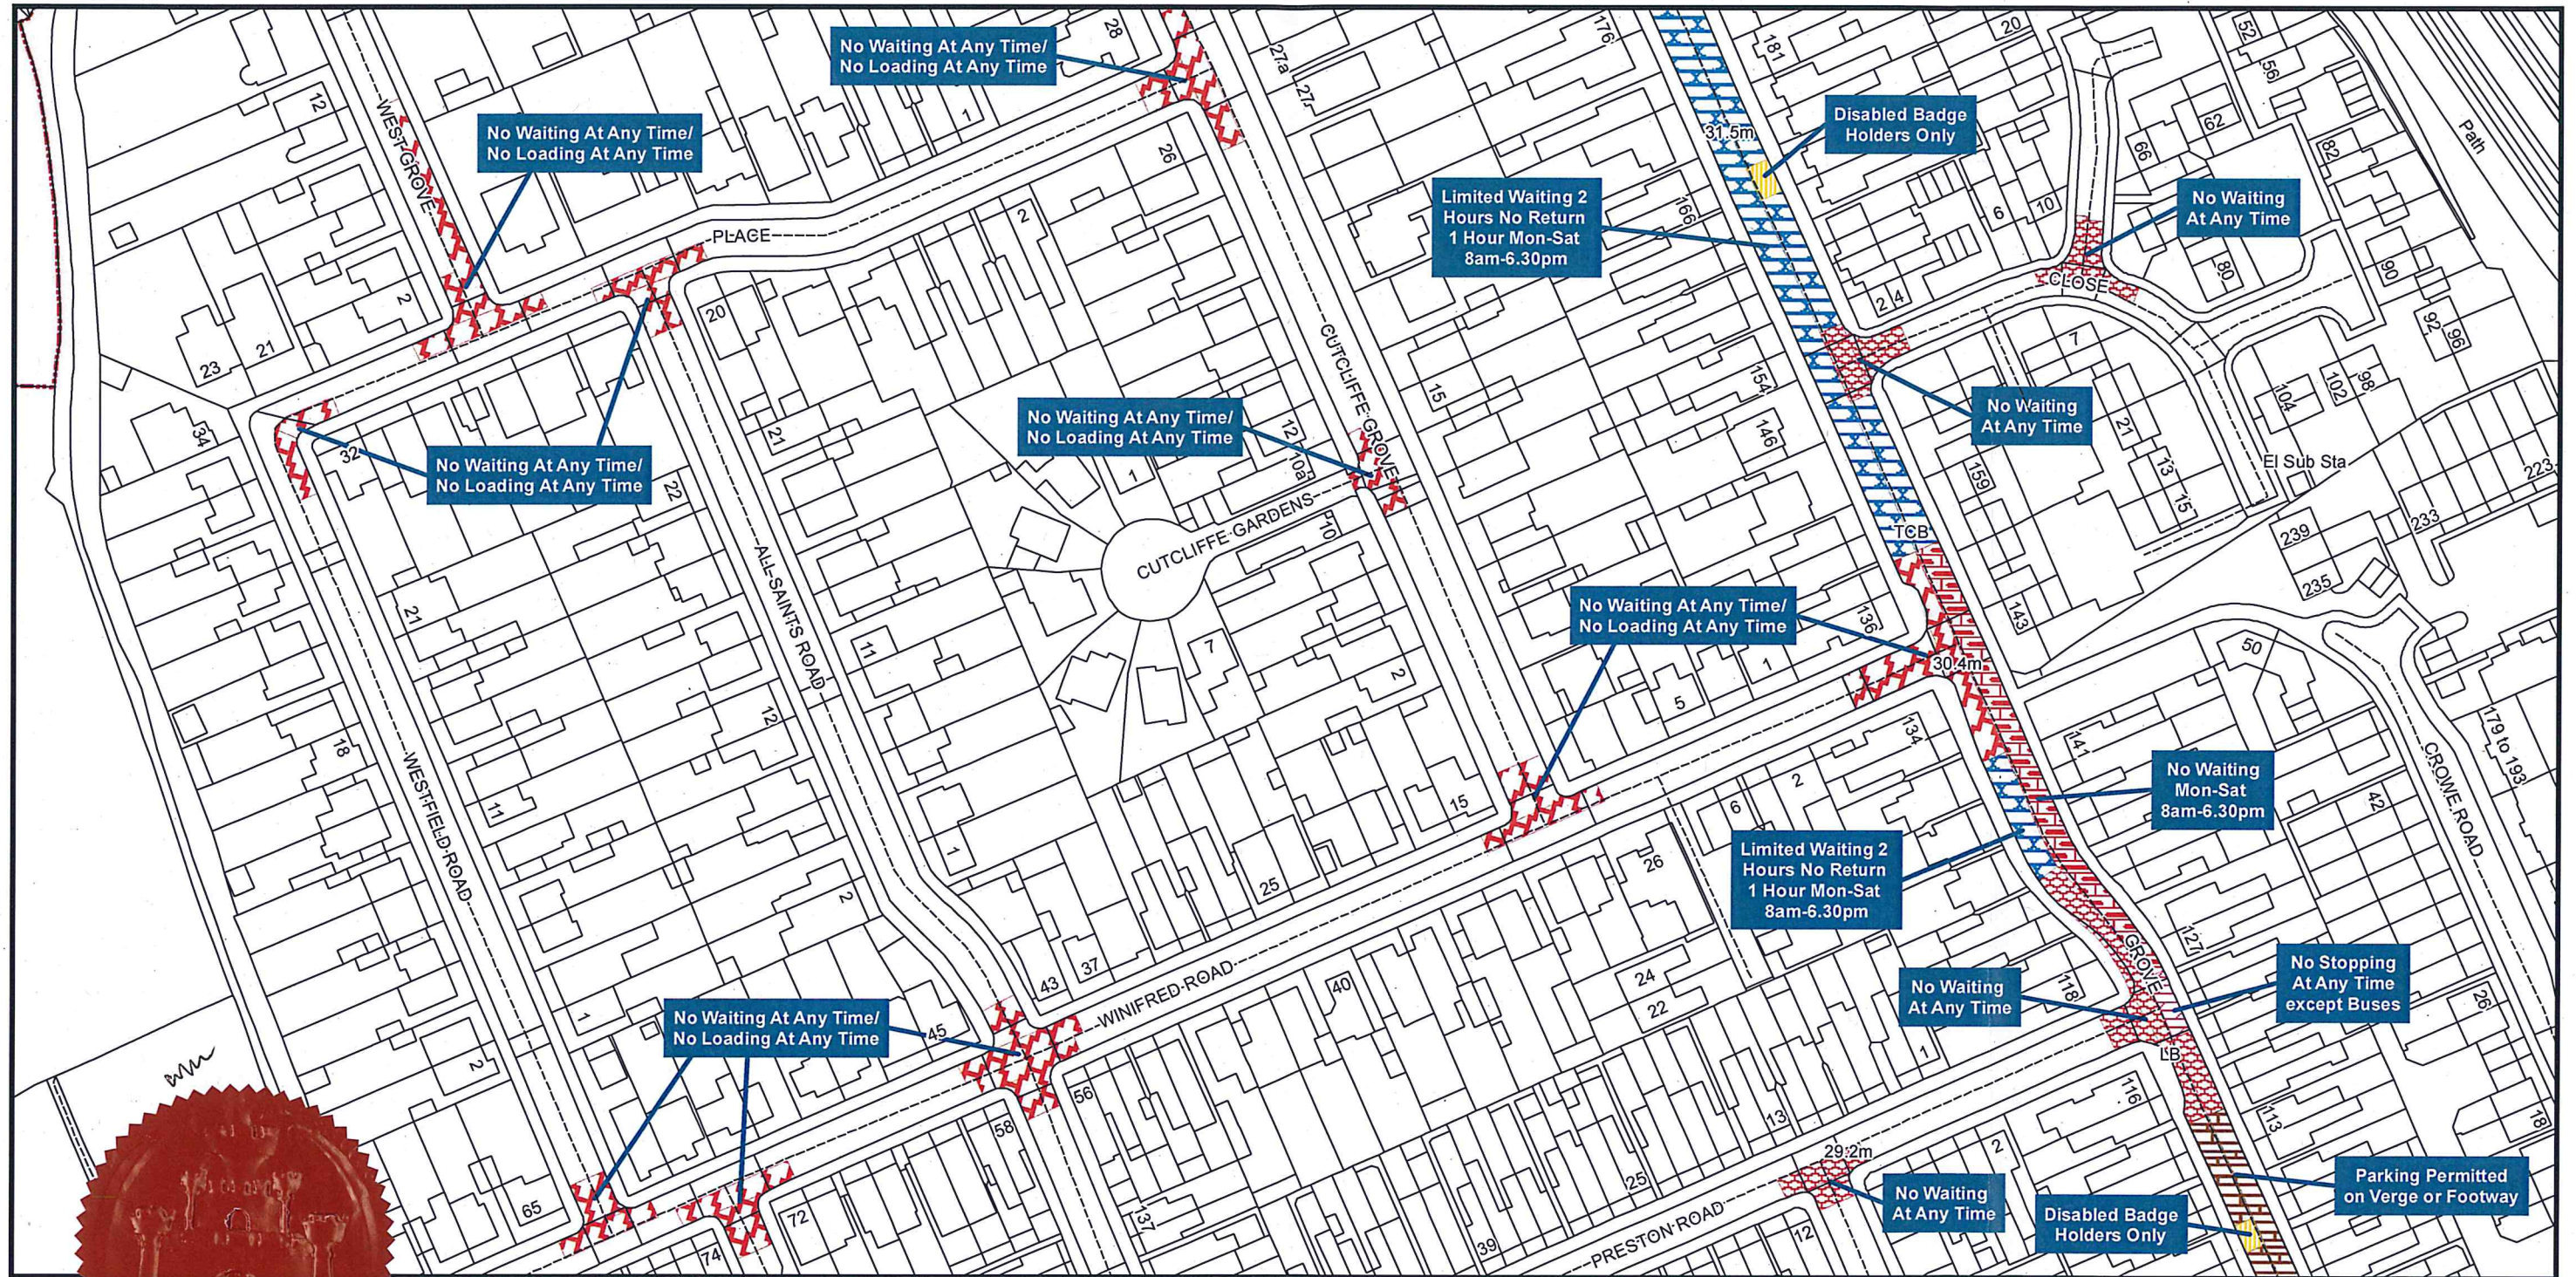

**Bedford Borough Council (Bedford Urban Area (South of the River and Queens Park)) (Prohibition and Restriction of Waiting and Loading and Parking Places) Order 2009**

Bedford Borough Council  
Borough Hall  
Cauldwell Street  
Bedford MK42 9AP

