



PUBLIC NOTICE

BEDFORD BOROUGH COUNCIL PROPOSE TO INTRODUCE SOME PARKING RESTRICTIONS IN KING ALFRED WAY, GREAT DENHAM

Reason for Proposal:

Bedford Borough Council has received a request from Great Denham Parish Council for some parking restrictions in King Alfred Way, Gt Denham, following concerns raised about inconsiderate parking, especially when events are scheduled at the adjacent Pavilion. These restrictions will help keep these areas clear of parked vehicles, thus improving visibility for vehicles and helping to provide a safer road network for all highway users, including cyclists and pedestrians.

Effect of the Order:

1. To introduce “No waiting at any time” restrictions (double yellow lines) on the following length of road:

A	King Alfred Way, Great Denham
(i)	On its north-eastern kerb, extending from a point approx. 9 metres southeast of the centre of Queen Eleanor Drive for a distance of approx. 172 metres in a south-easterly and then south-westerly direction.
(ii)	On its south-western kerb, extending from a point approx. 5 metres south-east of the south-eastern kerblines of Terrington Place for a distance of approx. 187 metres in a south-easterly and then south-westerly direction.

Relevant proposal documents may be examined during normal office hours at Borough Hall, Cauldwell Street, Bedford, MK42 9AP. They will also be available for viewing on the council's website at www.bedford.gov.uk/proposedtro. The documents will be placed on deposit until 6 weeks after the Order is made or until it is decided not to continue with the proposal. For further information, please contact Julie Brockett at Bedford Borough Council on 01234 276691.

Comments supporting or objecting to the proposal should be put in an email, stating the grounds on which they are made, and sent no later than 20th July 2023 to highway.consultations@bedford.gov.uk.

Order Title if made will be:

Bedford Borough Council (King Alfred Way, Great Denham) (Prohibition and Restriction of Waiting) Order 20**.

Dated: 22nd June 2023

Borough Hall, Cauldwell Street
Bedford, MK42 9AP

Craig Austin
Director of Environment



BEDFORD BOROUGH COUNCIL
(KING ALFRED WAY, GREAT DENHAM) (PROHIBITION AND RESTRICTION OF
WAITING) ORDER 2023

BEDFORD BOROUGH COUNCIL ("the Council") in exercise of the powers conferred by Sections 1(1), 2(1) to (3) and 4(2) of, and Part IV of Schedule 9 to, the Road Traffic Regulation Act 1984 ("the Act") and of all other powers enabling them in that behalf, and after consultation with the Chief Officer of Police in accordance with Part III of Schedule 9 to the Act, hereby make the following Order:-

1. This Order may be cited as the "Bedford Borough Council (King Alfred Way, Great Denham) (Prohibition and Restriction of Waiting) Order 2023" and shall come into force on 21st August 2023.
2. As from the date upon which this Order comes into force the provisions of the Bedford Borough Council (Great Denham Controlled Parking Zone and Prohibition and Restriction of Waiting, Loading and Stopping) Order 2017 as amended shall be varied as follows:
 - (i) The new plan schedule reference "Grid Ref: D 34 Revision No: 0" shall be inserted.
3. This Amendment shall be read and construed as one with the Bedford Borough Council (Great Denham Controlled Parking Zone and Prohibition and Restriction of Waiting, Loading and Stopping) Order 2017 as amended.

**THE COMMON SEAL of the
BEDFORD BOROUGH COUNCIL**

was hereunto affixed this

17th day of August 2023

in the presence of:

Mfacchiano
Interim Service Manager (GPPZ)



~~Solicitor~~
Legal Services
Bedford Borough Council

Authorised Signatory

AUTHORITY FOR EXECUTION		
COUNCIL/COMMITTEE	MINUTE No.	DATE
DELEGATED POWER	By whom executed ENVIRONMENT	15/08/2023
	OFFICERS INITIALS	DATE
ORIGINATED AND CHECKED BY	GM	15/08/2023
APPROVED BY	AP	15/08/2023




BEDFORD
BOROUGH COUNCIL

BEDFORD BOROUGH COUNCIL
(KING ALFRED WAY, GREAT DENHAM) (PROHIBITION AND RESTRICTION OF
WAITING) ORDER 2023

STATEMENT OF REASONS

Bedford Borough Council has received a request from Great Denham Parish Council for some parking restrictions in King Alfred Way, Gt Denham, following concerns raised about inconsiderate parking, especially when events are scheduled at the adjacent Pavilion. These restrictions will help keep these areas clear of parked vehicles, thus improving visibility for vehicles and helping to provide a safer road network for all highway users, including cyclists and pedestrians.

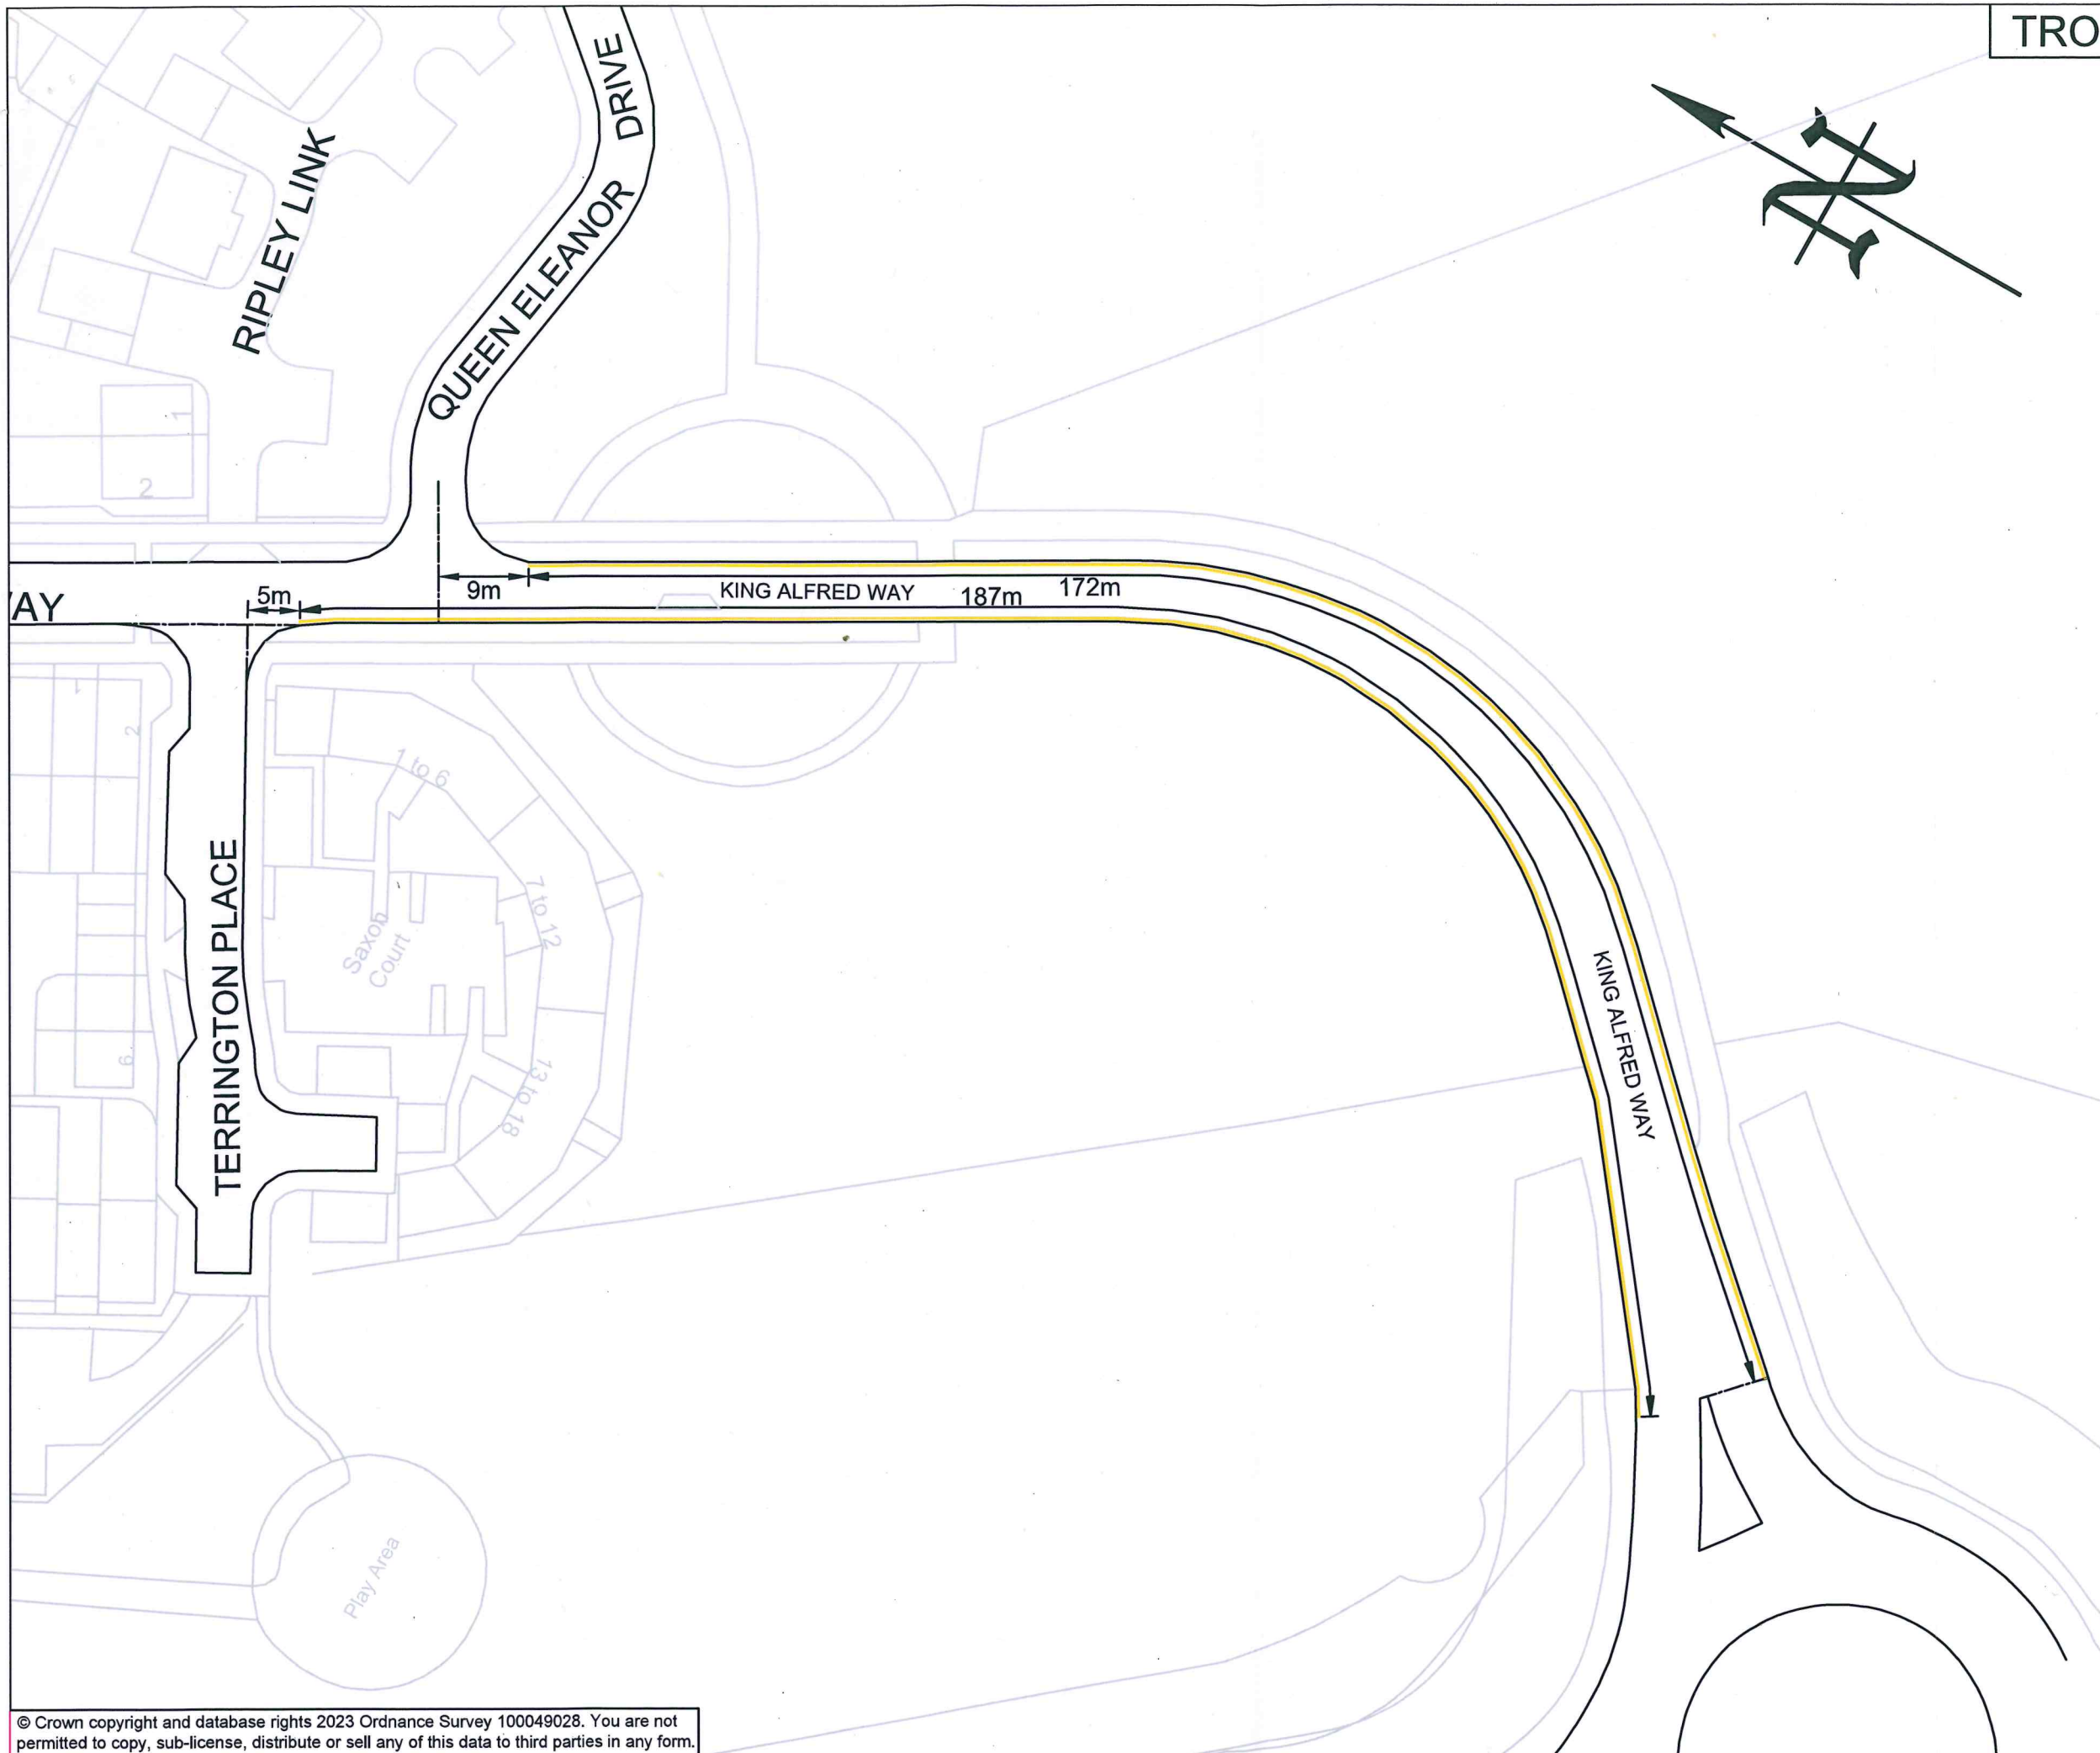


TRO

PRINTS FROM THIS DRAWING ARE UNCONTROLLED UNLESS OTHERWISE STATED

A3

KEY:

 New 75mm wide double yellow lines

NOTES

75mm wide double yellow lines to Diagram 1018.1 of the Traffic Signs Regulations and General Directions 2016.

M-f



26/07/2023	TRO	0	JB
15/06/2023	Consultation	0	JB
DATE	AMENDMENTS	REV	BY



Traffic Management
 BOROUGH HALL, CAULDWELL ST, BEDFORD, MK42 9AP
 Tel. (01234) 267422

CLIENT
Environment


SCHEME
**King Alfred Way,
 Great Denham**

DRAWING TITLE
**New 'No waiting at any time'
 restriction (Double Yellow Lines)**

DRG STATUS	TRO		
SCALE @ A3	DATE	DRAWN	CHECKED
NTS	15/06/2023	JB	AP


Grid Ref: D 34

Revision No: 0
Date: 07/08/2023

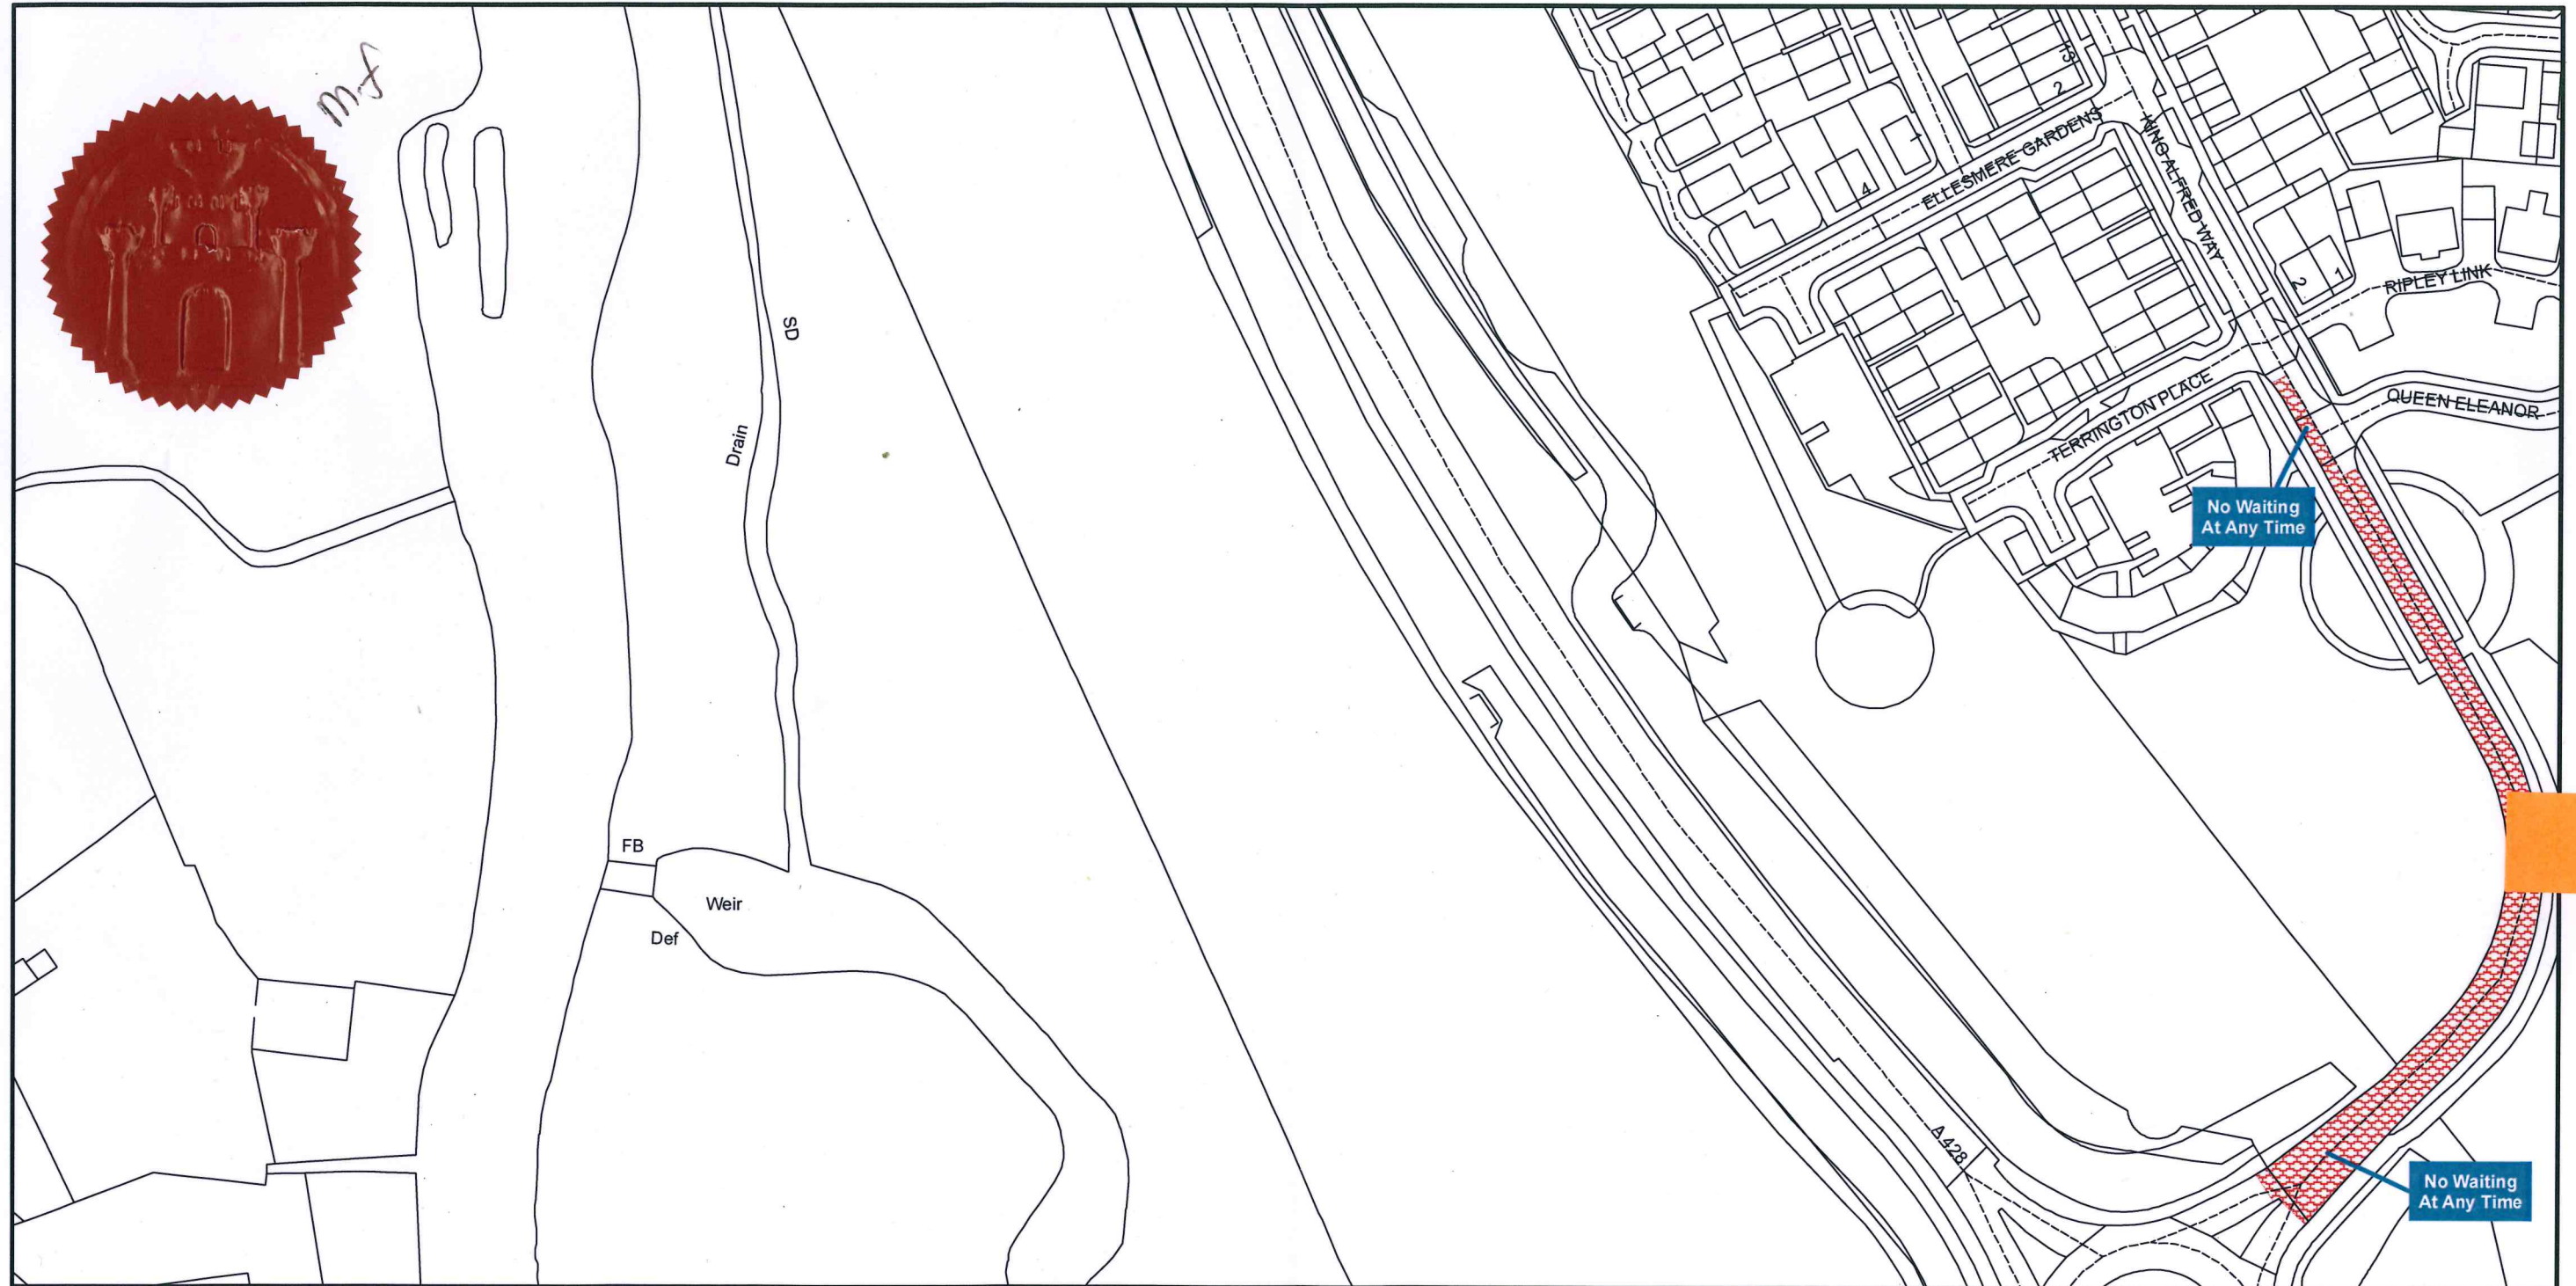

**Bedford Borough Council (Great Denham Controlled
Parking Zone and Restriction of Waiting, Loading
and Stopping) Order 2017**

Bedford Borough Council
Borough Hall
Cauldwell Street
Bedford MK42 9AP

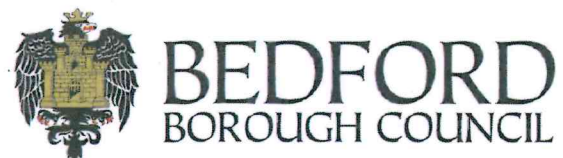

Reproduced from the Ordnance Survey map with the permission of Her Majesty's Stationary Office © Crown Copyright Licence No. LA077127 (2023). Unauthorised reproduction infringes Crown Copyright and may lead to prosecution or civil proceedings.

Scale - 1:1,250

