



PUBLIC NOTICE

BEDFORD BOROUGH COUNCIL PROPOSE TO INTRODUCE NEW PARKING RESTRICTIONS ALONG HILLGROUNDS ROAD, KEMPSTON

Reason for Proposal:

Bedford Borough Council has received a request from Ward Councillors for new parking restrictions along Hillgrounds Road, Kempston. This is in response to concerns raised over inconsiderate parking around the entrance to Kempston Rovers Football Club which affects visibility and safety. This restriction is intended to remedy that.

Effect of the Order:

1. To introduce “No waiting at any time” restrictions (double yellow lines) on the following length of road:

A	Hillgrounds Road, Kempston
(i)	On its north-eastern kerb, from a point approx. 43.5 metres north-west of the projected centre of Prentice Gardens for a distance of approx. 35 metres in a north-westerly direction.

Relevant proposal documents are currently only available for viewing on the council's website at www.bedford.gov.uk/proposedtro due to COVID-19 restrictions. The documents will be placed on deposit until 6 weeks after the Order is made or until it is decided not to continue with the proposal. For further information, please contact Julie Brockett at Bedford Borough Council on 01234 276691.

Comments supporting or objecting to the proposal should be put in an email, stating the grounds on which they are made, and sent no later than 25th May 2023 to highway.consultations@bedford.gov.uk.


Order Title if made will be:

1. Bedford Borough Council (Kempston) (Prohibition and Restriction of Waiting and Loading and Parking Places) (Consolidation) Order 2018 (Amendment No. **) Order 20**.

Dated: 27th April 2023

Borough Hall, Cauldwell Street
Bedford, MK42 9AP

Craig Austin
Director of Environment

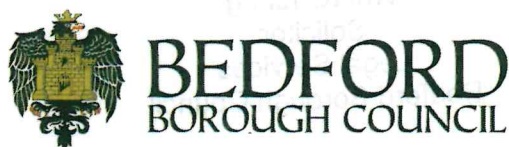

BEDFORD BOROUGH COUNCIL
(KEMPSTON) (PROHIBITION AND RESTRICTION OF WAITING AND
LOADING AND PARKING PLACES) (CONSOLIDATION) ORDER 2018
(AMENDMENT NO.18) ORDER 2023

BEDFORD BOROUGH COUNCIL (“the Council”) in exercise of the powers conferred by Sections 1(1), 2(1) to (3) and 4(2) of, and Part IV of Schedule 9 to, the Road Traffic Regulation Act 1984 (“the Act”) and of all other powers enabling them in that behalf, and after consultation with the Chief Officer of Police in accordance with Part III of Schedule 9 to the Act, hereby make the following Order:-

1. This Order may be cited as the “Bedford Borough Council (Kempston) (Prohibition and Restriction of Waiting and Loading and Parking Places) (Consolidation) Order 2018 (Amendment No.18) Order 2023” and shall come into force on 19th June 2023.
2. As from the date upon which this Order comes into force the provisions of the Bedford Borough Council (Kempston) (Prohibition and Restriction of Waiting and Loading and Parking Places) (Consolidation) Order 2018 as amended shall be varied as follows:
 - (i) The new plan schedule reference “Grid Ref: Kemp G 32 Revision No: 0” shall be inserted.
3. This Amendment shall be read and construed as one with the Bedford Borough Council (Kempston) (Prohibition and Restriction of Waiting and Loading and Parking Places) (Consolidation) Order 2018 as amended.

THE COMMON SEAL of the
BEDFORD BOROUGH COUNCIL

is hereunto affixed this
th day of June 2023
in the presence of:

Wai K. Tsang
Solicitor
Legal Services
Bedford Borough Council

Wai K. Tsang



Authorised Signatory

AUTHORITY FOR EXECUTION		
COUNCIL/COMMITTEE	MINUTE No.	DATE
DELEGATED POWER	By whom executed ENVIRONMENT	15/06/2023
	OFFICERS INITIALS	DATE
ORIGINATED AND CHECKED BY	GM	15/06/2023
APPROVED BY	AP	15/06/2023



BEDFORD
BOROUGH COUNCIL

BEDFORD BOROUGH COUNCIL
(KEMPSTON) (PROHIBITION AND RESTRICTION OF WAITING AND
LOADING AND PARKING PLACES) (CONSOLIDATION) ORDER 2018
(AMENDMENT NO.18) ORDER 2023

STATEMENT OF REASONS

Bedford Borough Council has received a request from Ward Councillors for new parking restrictions along Hillgrounds Road, Kempston. This is in response to concerns raised over inconsiderate parking around the entrance to Kempston Rovers Football Club which affects visibility and safety. This restriction is intended to remedy that.

NEW

PRINTS FROM THIS DRAWING ARE UNCONTROLLED UNLESS OTHERWISE STATED

A3

KEY:

New 75mm wide double yellow lines to Diagram 1018.1 of the Traffic Signs Regulations and General Directions 2016.



KEMPSTON ROVERS FOOTBALL CLUB


Pumping Station

Shelter

access

El Sub Sta

HILLGROUNDS ROAD

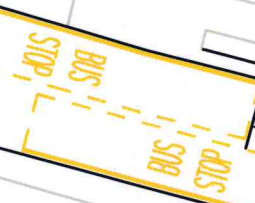

35m

43.5m



13/06/2023	TRO	2	GM
21/03/2023	Consultation	1	GM
23/09/2022	First Issue	0	GM
DATE	AMENDMENTS	REV	BY



Traffic Management
BOROUGH HALL, CAULDWELL ST, BEDFORD, MK42 9AP
Tel. (01234) 267422

CLIENT
Environment

SCHEME
**Kempston Rovers F.C.
Hillgrounds Road, Kempston**

DRAWING TITLE
**New 'No waiting at any time'
restriction (Double Yellow Lines)**


DRG STATUS			
TRO			
SCALE @ A3	DATE	DRAWN	CHECKED
NTS	23/09/2022	GM	AP

Grid Ref: G 32

Revision No: 0
Date: 19/06/2023



G 31

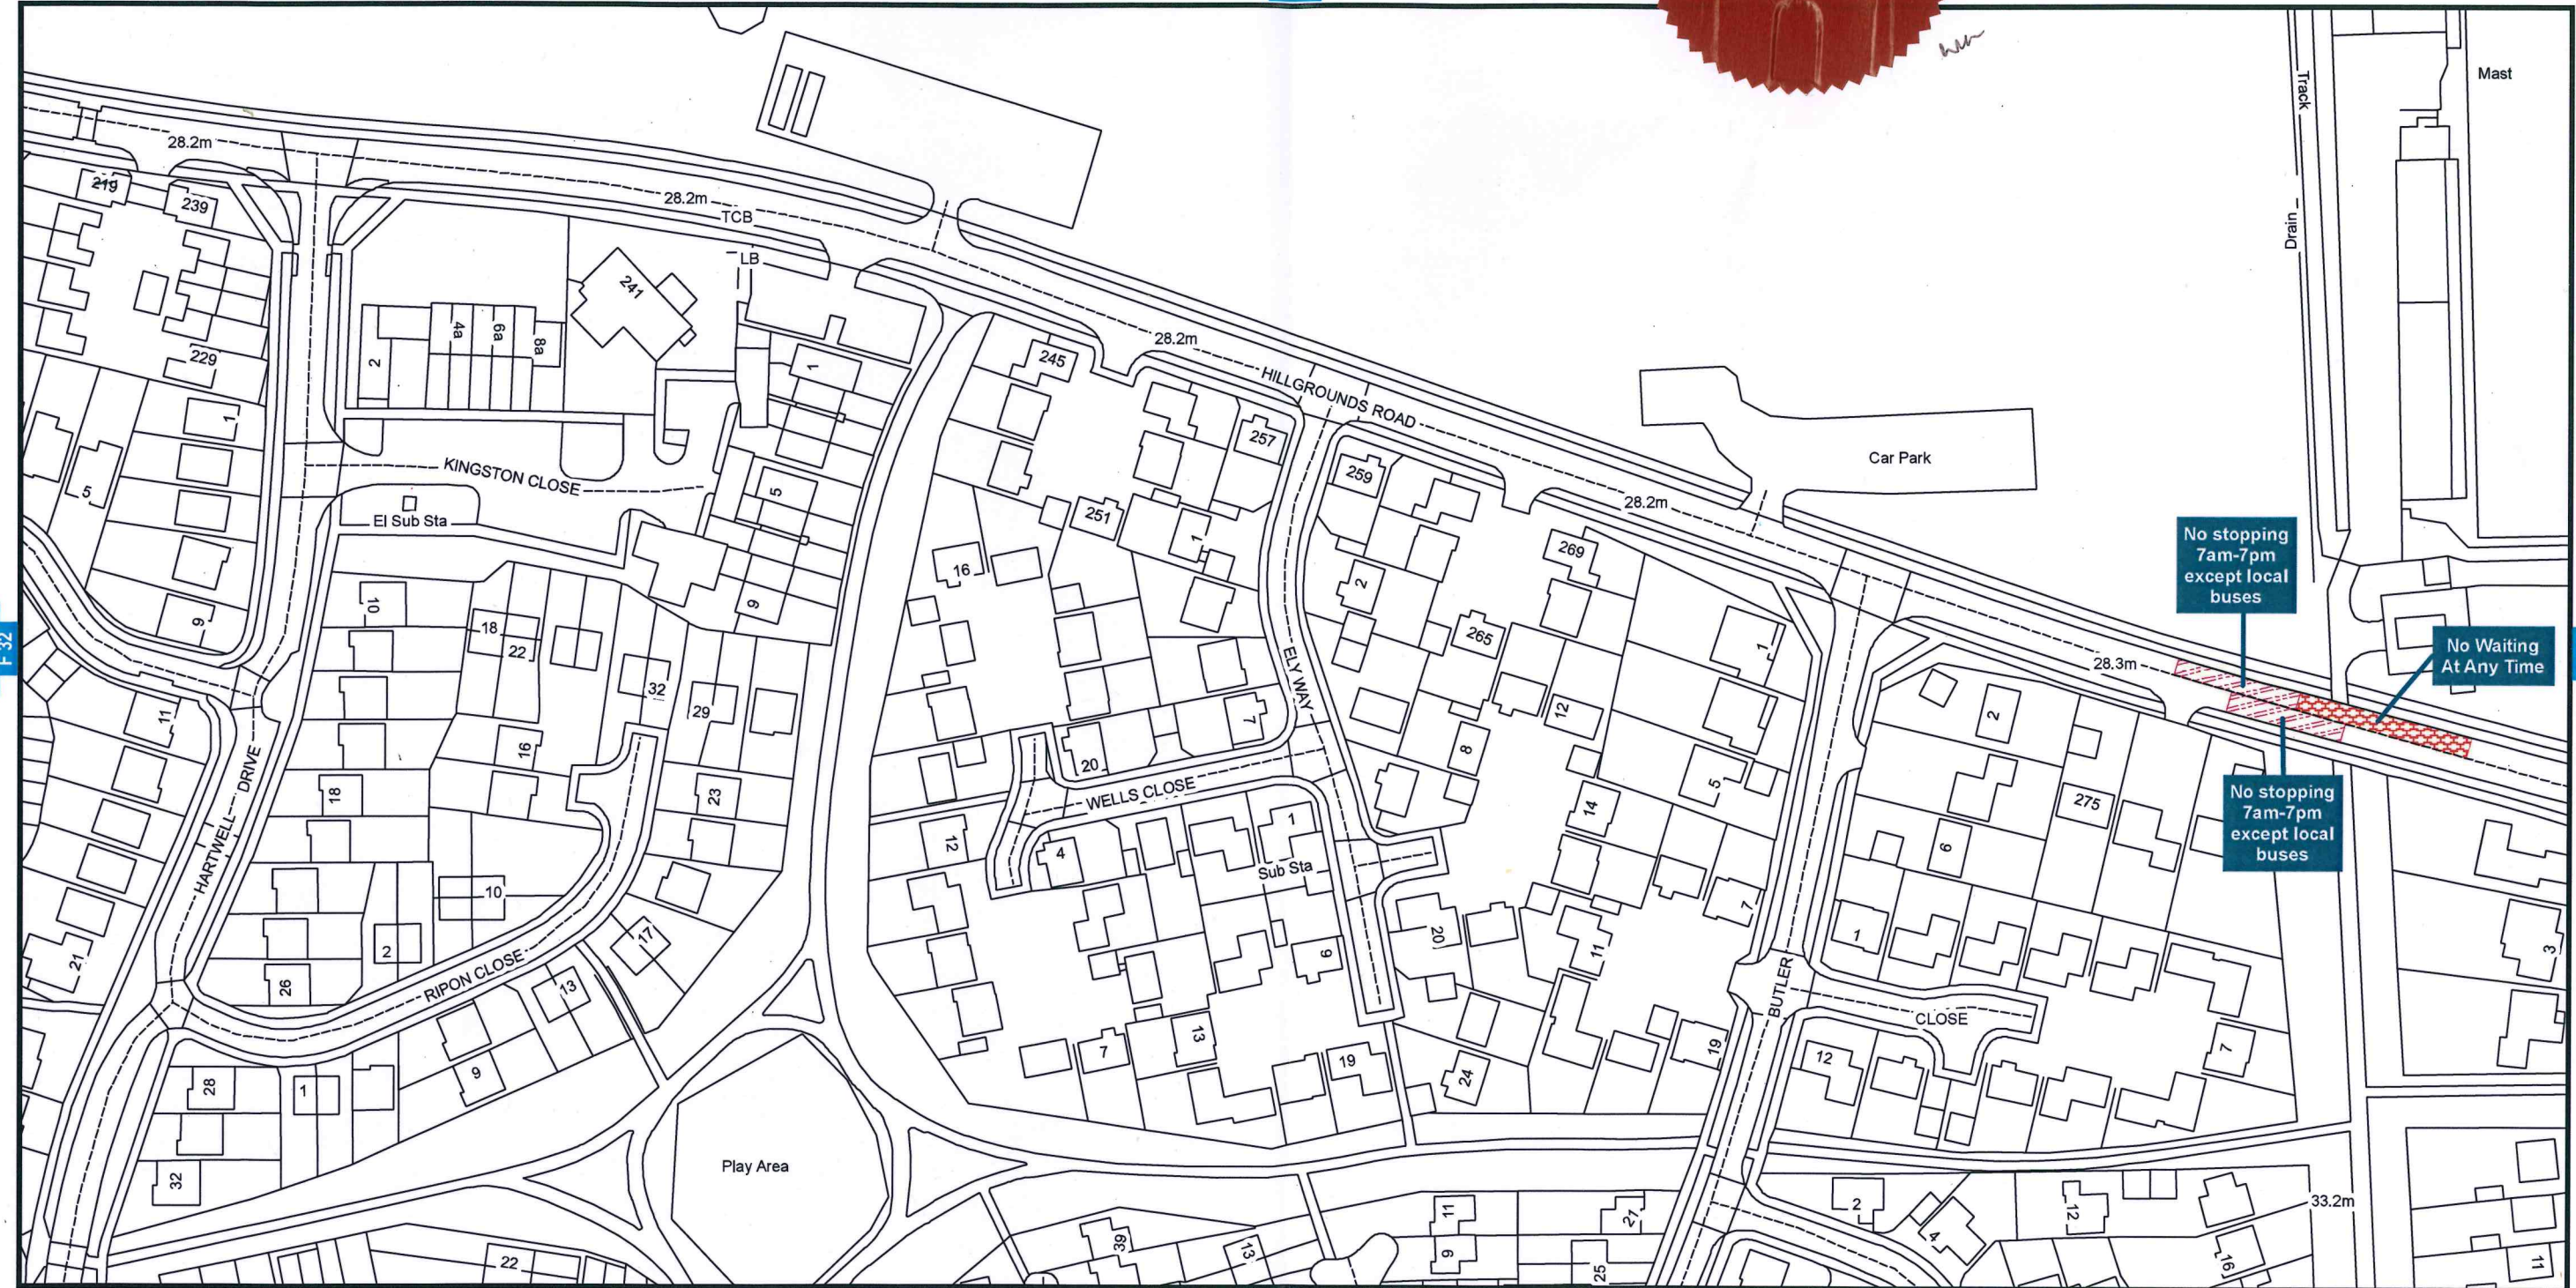

**Bedford Borough Council (Kempston) (Prohibition
and Restriction of Waiting and Loading and Parking Places)
(Consolidation) Order 2018**

Bedford Borough Council
Borough Hall
Cauldwell Street
Bedford MK42 9AP



Reproduced from the Ordnance Survey map with the permission of Her Majesty's Stationary Office © Crown Copyright Licence No. LA077127 (2022). Unauthorised reproduction infringes Crown Copyright and may lead to prosecution or civil proceedings.

Scale - 1:1,250 @ A3

