



BEDFORD
BOROUGH COUNCIL

BEDFORD BOROUGH COUNCIL
(BEDFORD URBAN AREA (SOUTH OF THE RIVER AND QUEENS PARK))
(PROHIBITION AND RESTRICTION OF WAITING AND LOADING
AND PARKING PLACES) ORDER 2009
(AMENDMENT NO.56) ORDER 2023

BEDFORD BOROUGH COUNCIL (“the Council”) in exercise of the powers conferred by Sections 1(1), 2(1) to (3) and 4(2) of, and Part IV of Schedule 9 to, the Road Traffic Regulation Act 1984 (“the Act”) and of all other powers enabling them in that behalf, and after consultation with the Chief Officer of Police in accordance with Part III of Schedule 9 to the Act, hereby make the following Order:-

1. This Order may be cited as the “Bedford Borough Council (Bedford Urban Area (South of the River and Queens Park)) (Prohibition and Restriction of Waiting and Loading and Parking Places) Order 2009 (Amendment No.56) Order 2023” and shall come into force on 21st August 2023.

2. As from the date upon which this Order comes into force the provisions of the Bedford Borough Council (Bedford Urban Area (South of the River and Queens Park)) (Prohibition and Restriction of Waiting and Loading and Parking Places) Order 2009 as amended (“the 2009 Order”) shall be varied as follows:
 - (i) The following entries shall be added to Article 3 (1) of the 2009 Order:

“electric vehicle” means a plug-in electric vehicle or a plug-in hybrid vehicle;

“plug-in electric vehicle” means a vehicle which utilizes rechargeable batteries or another energy storage device that can be restored to full charge by connecting a plug to an external electric power source;

“plug-in hybrid electric vehicle” means a plug-in electric vehicle which may also contain a combustion engine for exclusive use of supplying energy to recharge the power source and/or supplying motive power;

“electric vehicle recharging point” means a purpose built unit designed specifically for recharging electric vehicles;

“electric vehicle recharging bay” means a parking place which has been marked and signed for the exclusive use of an electric vehicle while said electric vehicle is being recharged by means of an electric vehicle recharging point;

- (ii) The text of Article 14 (1) of the 2009 Order shall be deleted and replaced by the following paragraph:

Subject to the provisions of this Order limited waiting parking places may be used during the permitted hours for the leaving of passenger vehicles, goods vehicles the overall height of which does not exceed 2.8 metres and the overall length of which does not exceed 5.3 metres, motor cycles, disabled persons’ vehicles, invalid carriages, and electric vehicles while said electric vehicles are being recharged by means of electric vehicle recharging points.

- (iii) The text of Article 14 (3) of the 2009 Order shall be deleted and replaced by the following paragraph:

Subject to the provisions of this Order each parking place specified in the Plans except for electric vehicle recharging bays may be used during all times other than the restricted hours for the leaving of such vehicles as are of the class specified in paragraph (1).

- (iv) The following paragraph shall be inserted into the 2009 Order:

14 (4) Subject to the provisions of this Order each electric vehicle recharging bay specified in the Plans may be used during all times other than the restricted hours for the leaving of an electric

vehicle while said electric vehicle is being recharged by means of an electric vehicle recharging point.


(v) The plan schedule reference "Grid Ref: H 26 Revision No: 6" shall be deleted and the plan schedule reference "Grid Ref: H 26 Revision No: 7" shall be inserted.

3. This Amendment shall be read and construed as one with the Bedford Borough Council (Bedford Urban Area (South of the River and Queens Park)) (Prohibition and Restriction of Waiting and Loading and Parking Places) Order 2009 as amended.

**THE COMMON SEAL of the
BEDFORD BOROUGH COUNCIL**

was hereunto affixed this
17th day of August 2023
in the presence of:

M. Facchini
Interim Service Manager
(GAPPL)

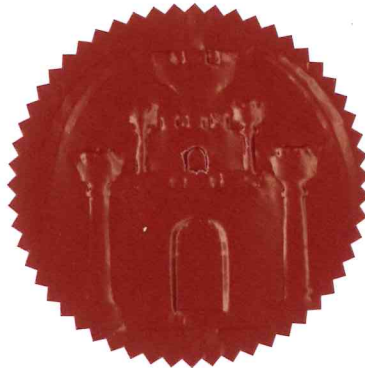

~~Secretary~~
Legal Services
Bedford Borough Council

Authorised Signatory

AUTHORITY FOR EXECUTION		
COUNCIL/COMMITTEE	MINUTE No.	DATE
DELEGATED POWER	By whom executed ENVIRONMENT	15/08/2023
	OFFICERS INITIALS	DATE
ORIGINATED AND CHECKED BY	GM	15/08/2023
APPROVED BY	AP	15/08/2023



BEDFORD BOROUGH COUNCIL
(BEDFORD URBAN AREA (SOUTH OF THE RIVER AND QUEENS PARK))
(PROHIBITION AND RESTRICTION OF WAITING AND LOADING
AND PARKING PLACES) ORDER 2009
(AMENDMENT NO.56) ORDER 2023




STATEMENT OF REASONS

Bedford Borough Council propose to formalise some electric vehicle recharging points and bays on Cutcliffe Grove in Bedford to help encourage the use of electric vehicles instead of conventionally-fuelled vehicles.



This is also intended to help cut emissions, promote sustainable transport and improve local air quality, as electric vehicles have zero tailpipe emissions.

NEW

PRINTS FROM THIS DRAWING ARE UNCONTROLLED UNLESS OTHERWISE STATED **A3**

- KEY:**
-  Existing double yellow lines
 -  Existing 76mm diameter sign post
 -  Existing dual electric vehicle charging point
 - S1** Sign number

1. All dimensions to be site measured. No scaling is to be carried out from this drawing.
2. All works to be carried out to the Specification for Highway Works.
3. Diagram numbers shown refer to The Traffic Signs Regulations and General Directions 2016. All sign road markings to be done in accordance to that document unless stated otherwise.
4. Remove existing sign from post and replace with new sign S1 as shown.

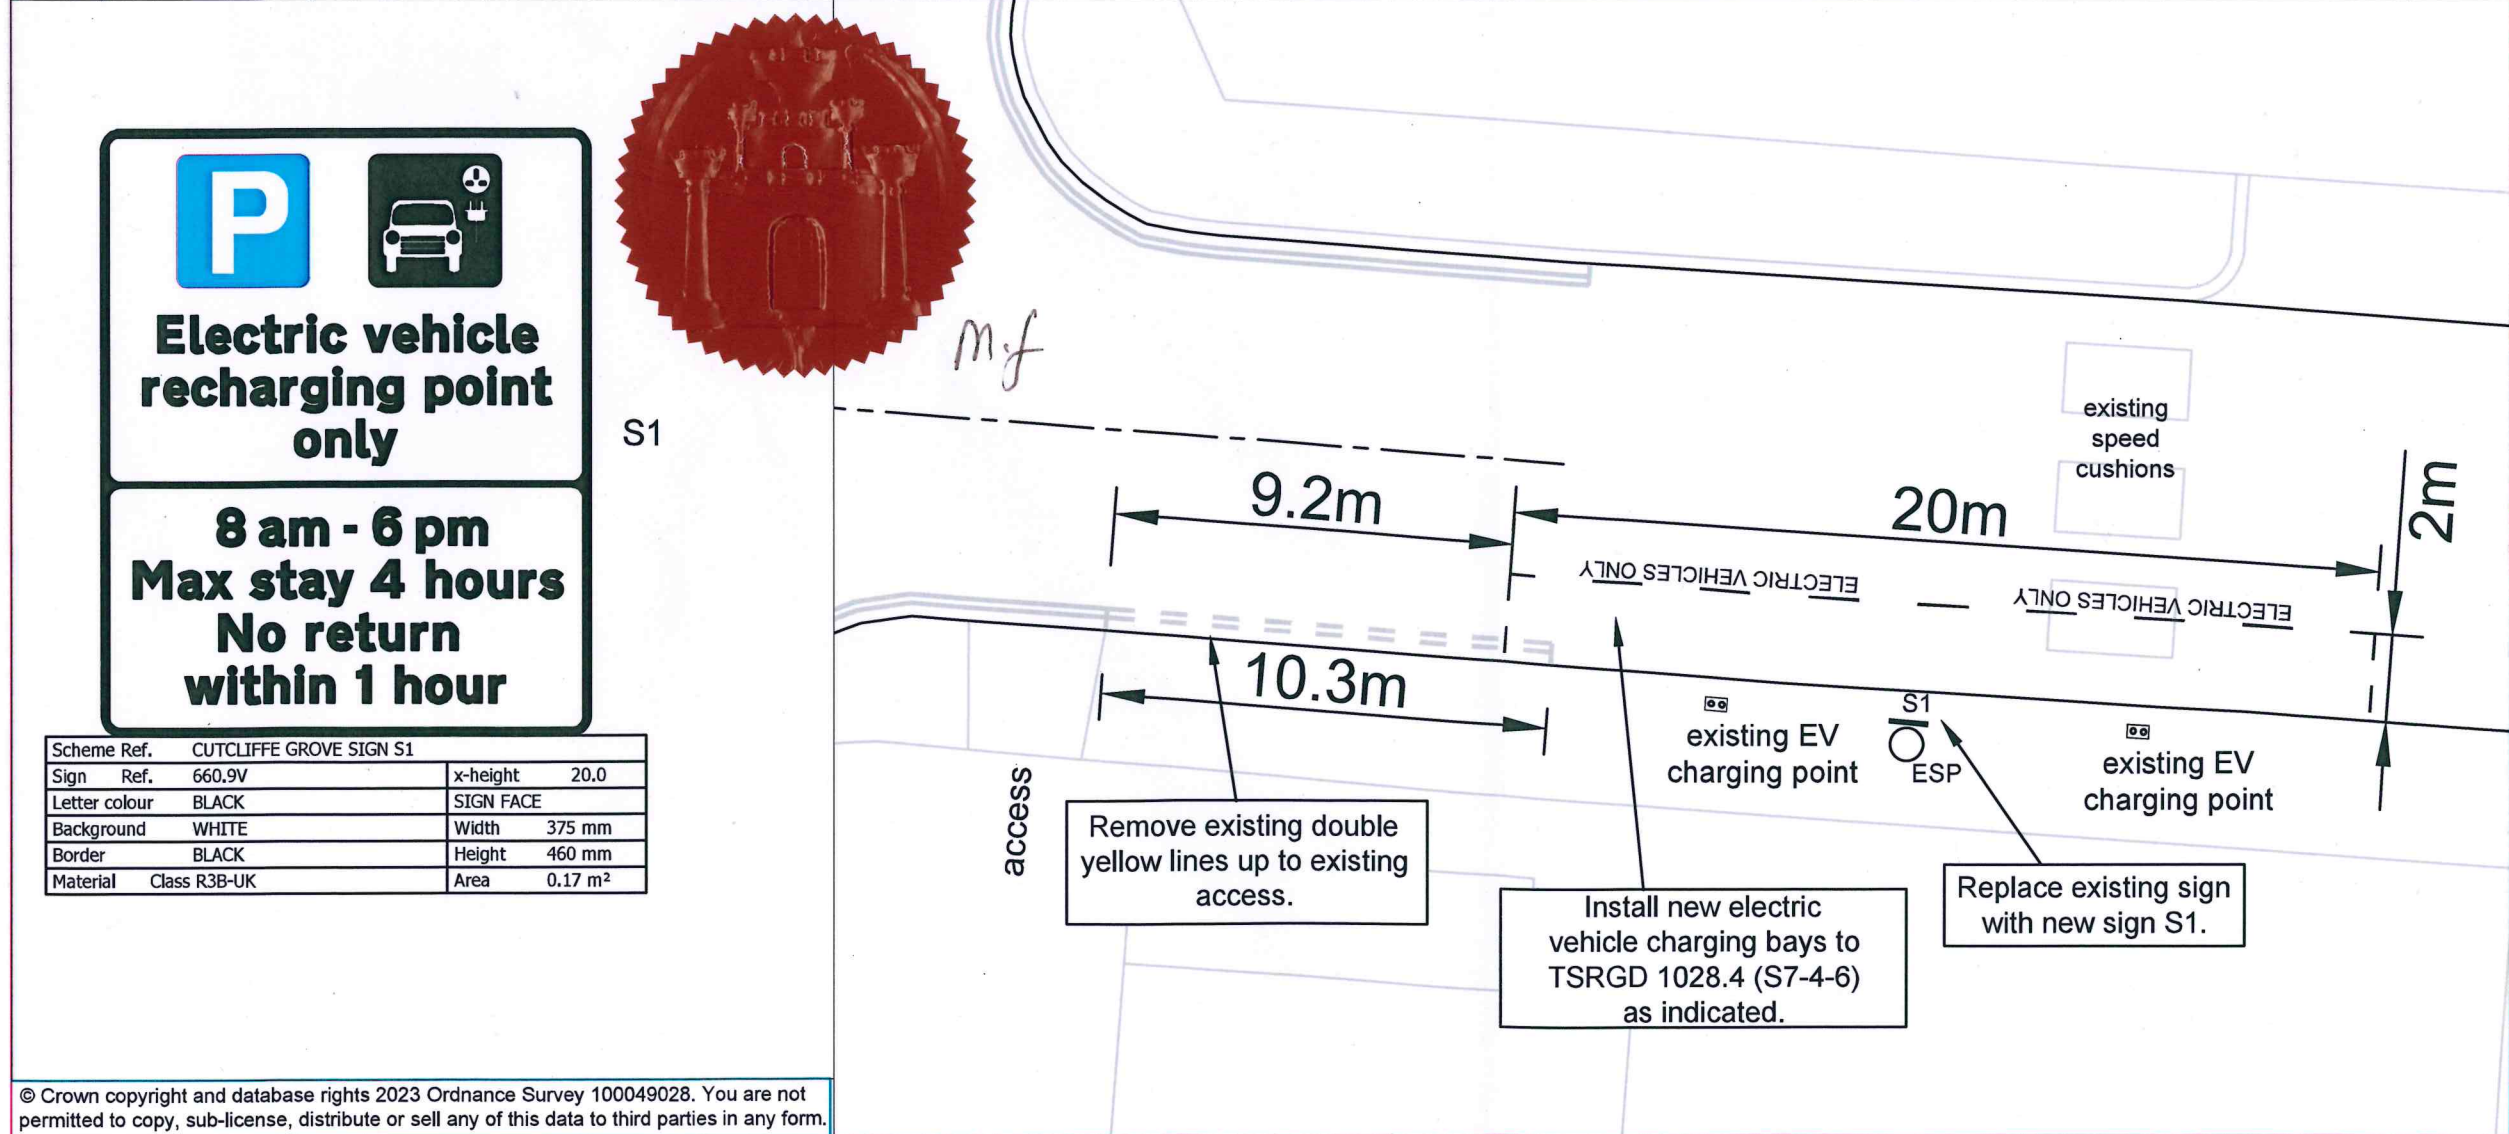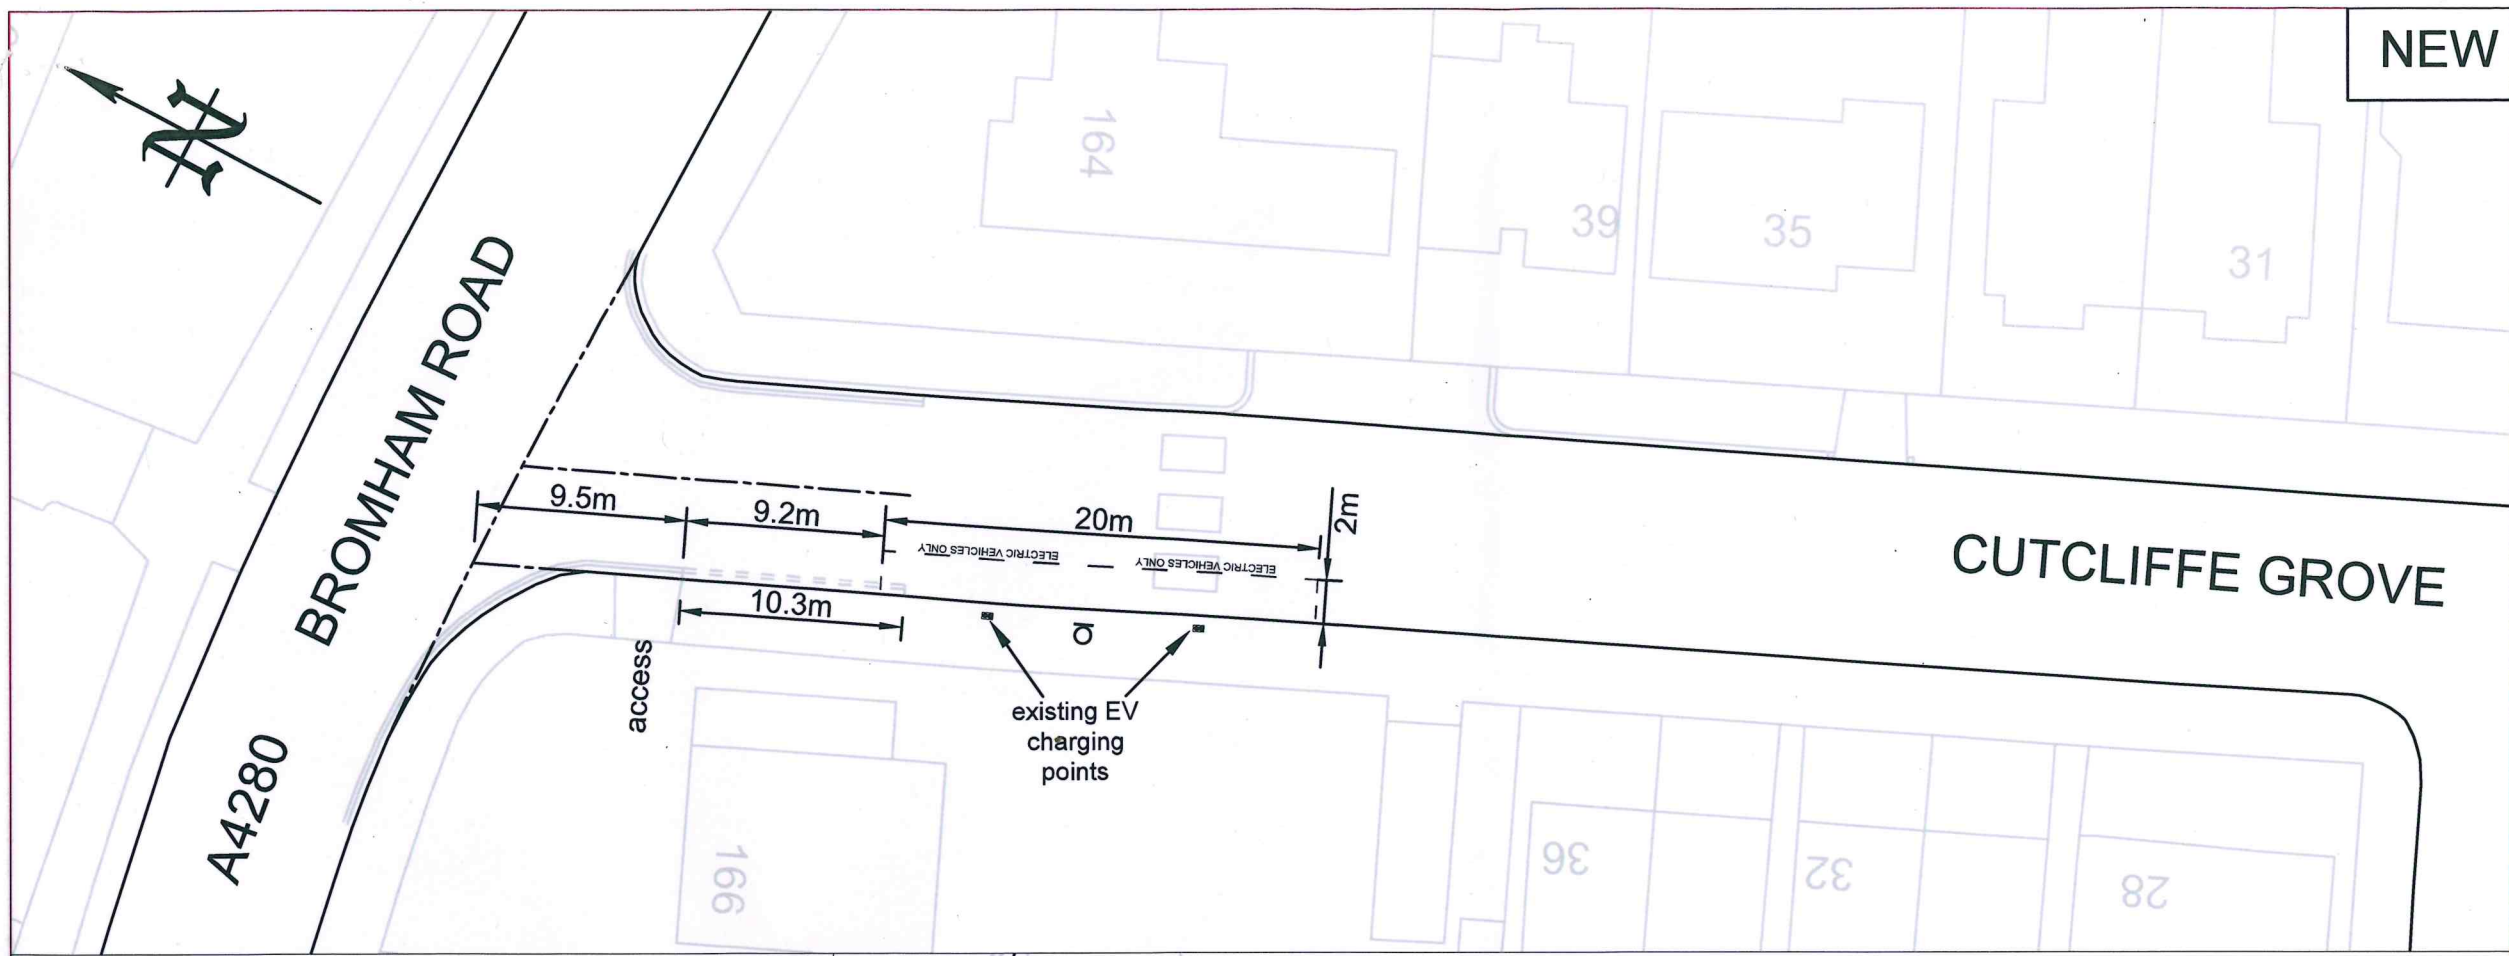

P



Electric vehicle recharging point only

8 am - 6 pm
Max stay 4 hours
No return within 1 hour



MJ

S1

Scheme Ref. CUTCLIFFE GROVE SIGN S1	
Sign Ref. 660.9V	x-height 20.0
Letter colour BLACK	SIGN FACE
Background WHITE	Width 375 mm
Border BLACK	Height 460 mm
Material Class R3B-UK	Area 0.17 m ²

08/08/2023	TRO	3	GM
22/06/2023	Consultation	2	GM
19/05/2022	Second Issue	1	GM
27/10/2021	First Issue	0	GM
DATE	AMENDMENTS	REV	BY



Traffic Management
BOROUGH HALL, CAULDWELL ST, BEDFORD, MK42 9AP
Tel. (01234) 267422

CLIENT
Environment


SCHEME
EV Charging Bays

DRAWING TITLE
Cutcliffe Grove, Bedford

DRG STATUS TRO			
SCALE @ A3 NTS	DATE 27/10/2021	DRAWN GM	CHECKED AP

Grid Ref: H 26

Revision No: 7
Date: 21/08/2023

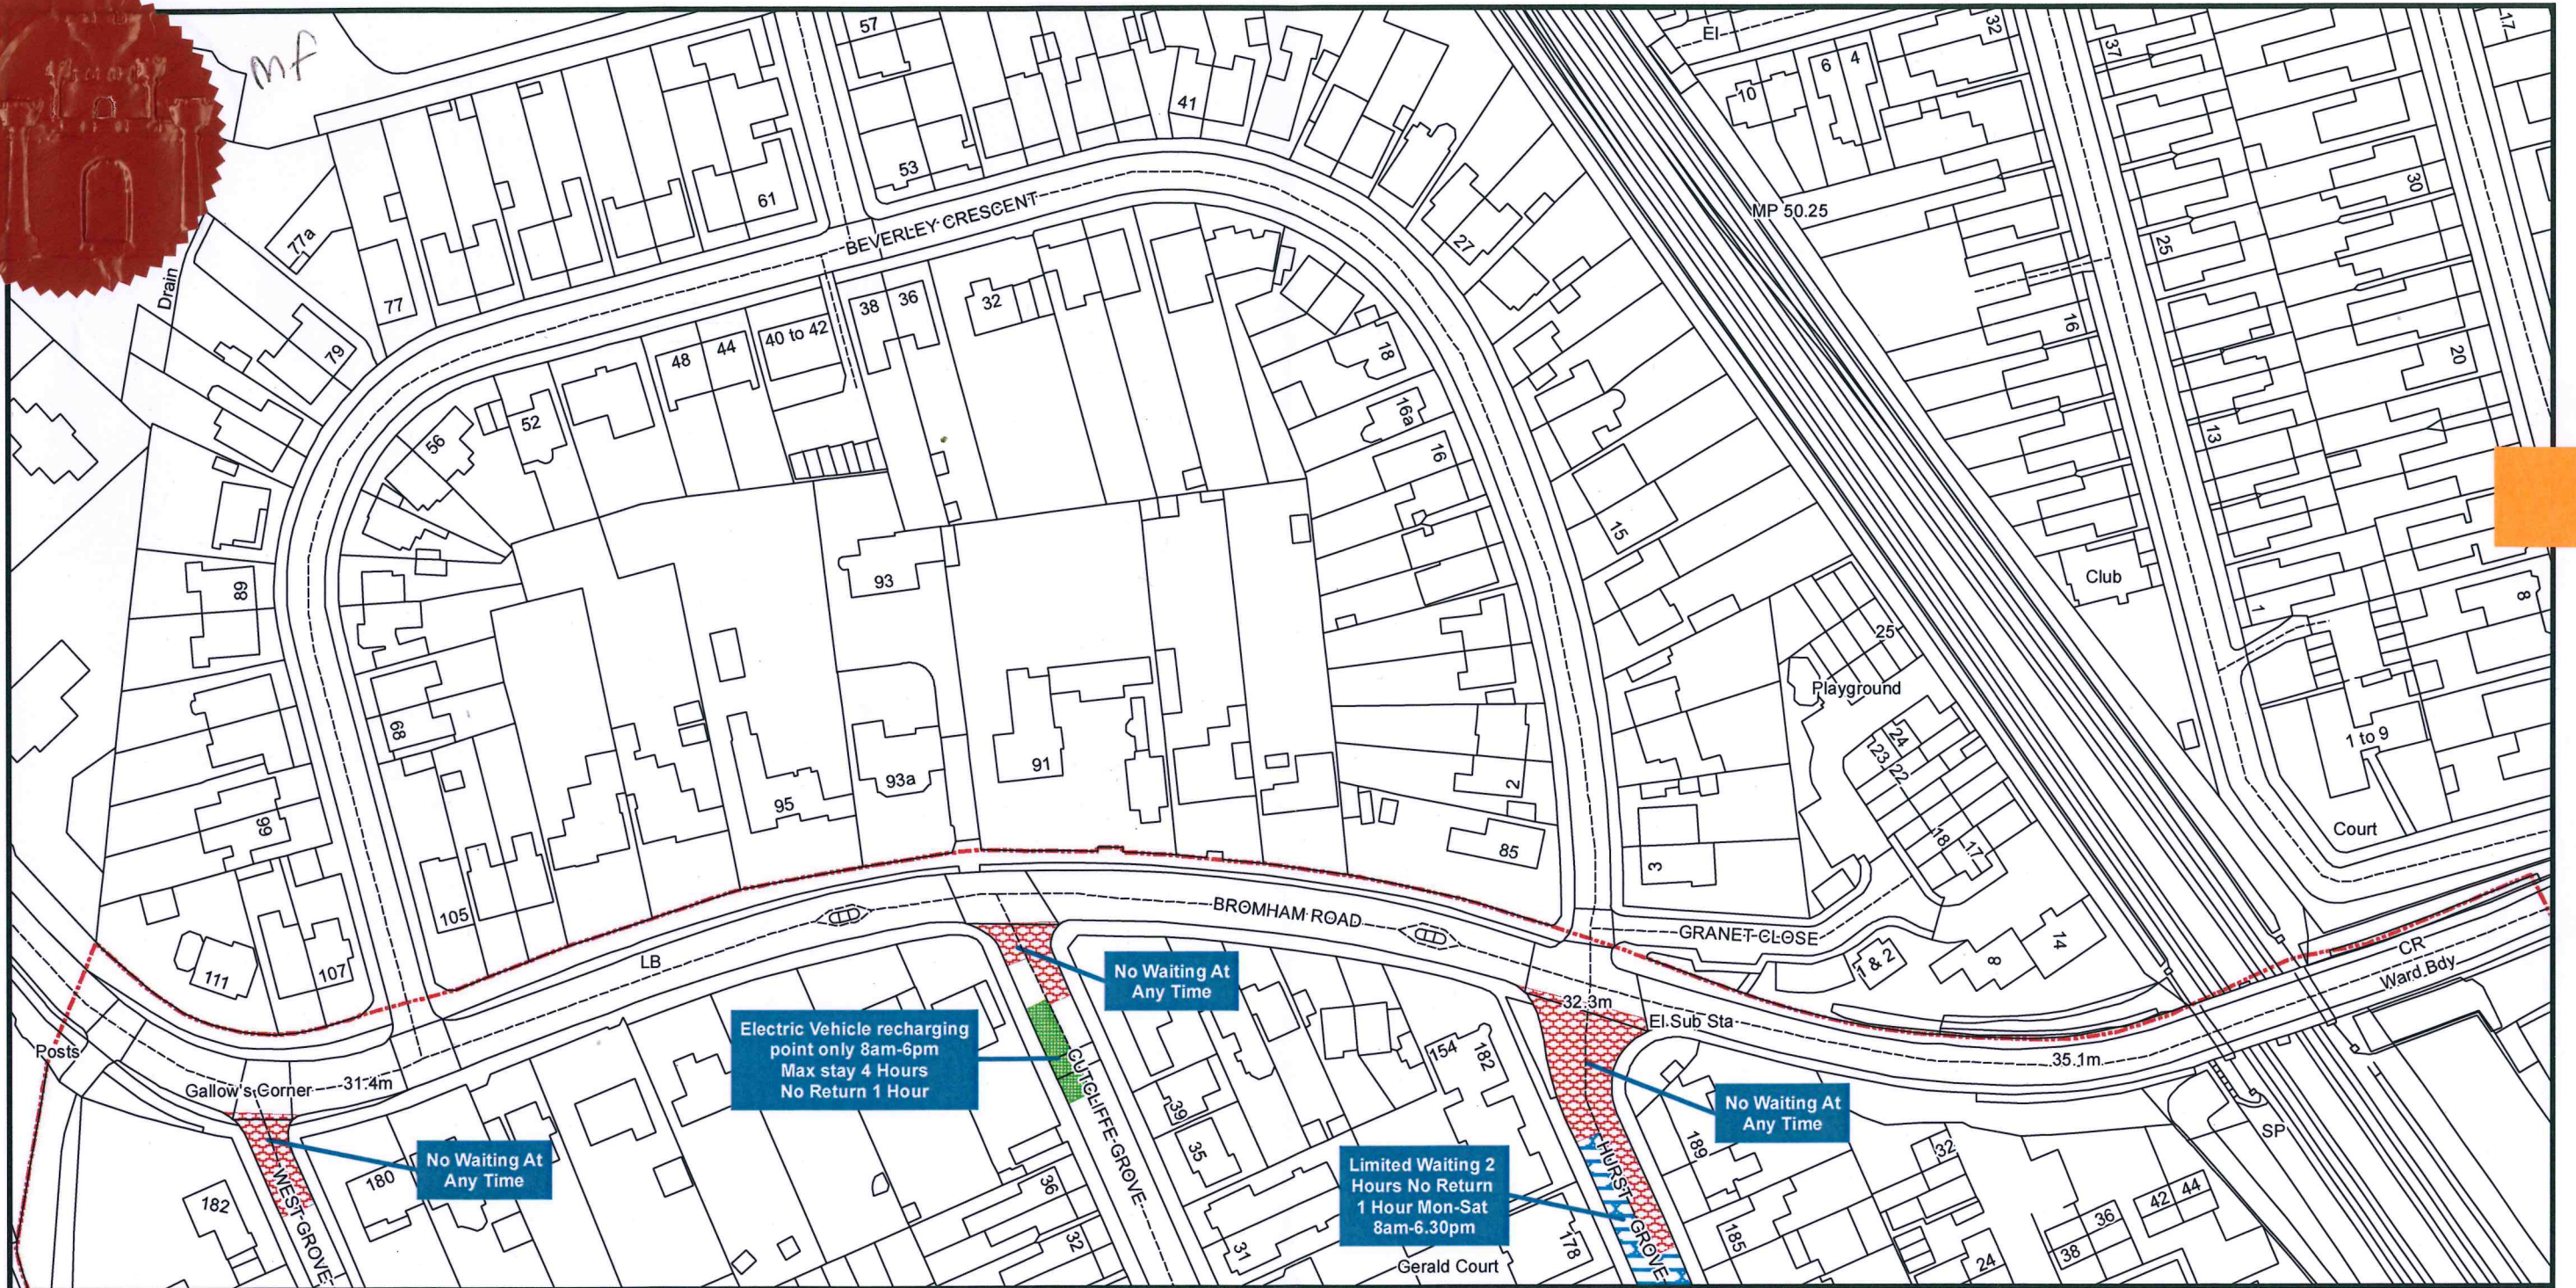

Bedford Borough Council (Bedford Urban Area (South of the River and Queens Park)) (Prohibition and Restriction of Waiting and Loading and Parking Places) Order 2009

Bedford Borough Council
Borough Hall
Cauldwell Street
Bedford MK42 9AP



Reproduced from the Ordnance Survey map with the permission of Her Majesty's Stationary Office © Crown Copyright Licence No. 100049028 (2023). Unauthorised reproduction infringes Crown Copyright and may lead to prosecution or civil proceedings.

Scale - 1:1,250

