



PUBLIC NOTICE

BEDFORD BOROUGH COUNCIL PROPOSE TO INTRODUCE NEW PARKING RESTRICTIONS IN CLEVELAND STREET AND DUNCOMBE STREET, KEMPSTON

Reason for Proposal:

Bedford Borough Council has received a request from Ward Councillors for some new parking restrictions at the corner of Cleveland Street and Duncombe Street. This follows reports of inconsiderate parking by drivers. The proposal below is aimed at helping to maintain visibility and safety at this corner.

Effect of the Order:

1. To introduce “No waiting at any time” restrictions (double yellow lines) on the following lengths of road:

A	Cleveland Street, Kempston
(i)	On its north-eastern kerb, from a point approx. 50 metres south-east of the south-east side of Cater Street to its junction with Duncombe Street.
B	Duncombe Street, Kempston
(i)	On its north-western kerb, from its junction with Cleveland Street extending to a point approx. 6 metres north-east of the south-western boundary of no. 1 Cleveland Street.

Relevant proposal documents are currently only available for viewing on the council's website at www.bedford.gov.uk/proposedtro due to COVID-19 restrictions. The documents will be placed on deposit until 6 weeks after the Order is made or until it is decided not to continue with the proposal. For further information, please contact Julie Brockett at Bedford Borough Council on 01234 276691.

Comments supporting or objecting to the proposal should be put in an email, stating the grounds on which they are made, and sent no later than 27th July 2023 to highway.consultations@bedford.gov.uk.

Order Title if made will be:

1. Bedford Borough Council (Kempston) (Prohibition and Restriction of Waiting and Loading and Parking Places) (Consolidation) Order 2018 (Amendment No.***) Order 20**.

Dated: 29th June 2023

Borough Hall, Cauldwell Street
Bedford, MK42 9AP

Craig Austin
Director of Environment



BEDFORD BOROUGH COUNCIL
(KEMPSTON) (PROHIBITION AND RESTRICTION OF WAITING AND
LOADING AND PARKING PLACES) (CONSOLIDATION) ORDER 2018
(AMENDMENT NO.20) ORDER 2023

BEDFORD BOROUGH COUNCIL (“the Council”) in exercise of the powers conferred by Sections 1(1), 2(1) to (3) and 4(2) of, and Part IV of Schedule 9 to, the Road Traffic Regulation Act 1984 (“the Act”) and of all other powers enabling them in that behalf, and after consultation with the Chief Officer of Police in accordance with Part III of Schedule 9 to the Act, hereby make the following Order:-

1. This Order may be cited as the “Bedford Borough Council (Kempston) (Prohibition and Restriction of Waiting and Loading and Parking Places) (Consolidation) Order 2018 (Amendment No.20) Order 2023” and shall come into force on 21st August 2023.

2. As from the date upon which this Order comes into force the provisions of the Bedford Borough Council (Kempston) (Prohibition and Restriction of Waiting and Loading and Parking Places) (Consolidation) Order 2018 as amended shall be varied as follows:
 - (i) The plan schedule reference “Grid Ref: Kemp G 35 Revision No: 1” shall be deleted and the plan schedule reference “Grid Ref: Kemp G 35 Revision No: 2” shall be inserted.

3. This Amendment shall be read and construed as one with the Bedford Borough Council (Kempston) (Prohibition and Restriction of Waiting and Loading and Parking Places) (Consolidation) Order 2018 as amended.

**THE COMMON SEAL of the
BEDFORD BOROUGH COUNCIL**

was hereunto affixed this
17th day of August 2023

in the presence of: *M. Facchinio*
Interim Service Manager
(GAPL)

Solicitor
Legal Services
Bedford Borough Council



Authorised Signatory

AUTHORITY FOR EXECUTION		
COUNCIL/COMMITTEE	MINUTE No.	DATE
DELEGATED POWER	By whom executed ENVIRONMENT	15/08/2023
	OFFICERS INITIALS	DATE
ORIGINATED AND CHECKED BY	GM	15/08/2023
APPROVED BY	AP	15/08/2023




BEDFORD
BOROUGH COUNCIL

BEDFORD BOROUGH COUNCIL


**(KEMPSTON) (PROHIBITION AND RESTRICTION OF WAITING AND
LOADING AND PARKING PLACES) (CONSOLIDATION) ORDER 2018
(AMENDMENT NO.20) ORDER 2023**

STATEMENT OF REASONS

Bedford Borough Council has received a request from Ward Councillors for some new parking restrictions at the corner of Cleveland Street and Duncombe Street. This follows reports of inconsiderate parking by drivers. The proposal below is aimed at helping to maintain visibility and safety at this corner.

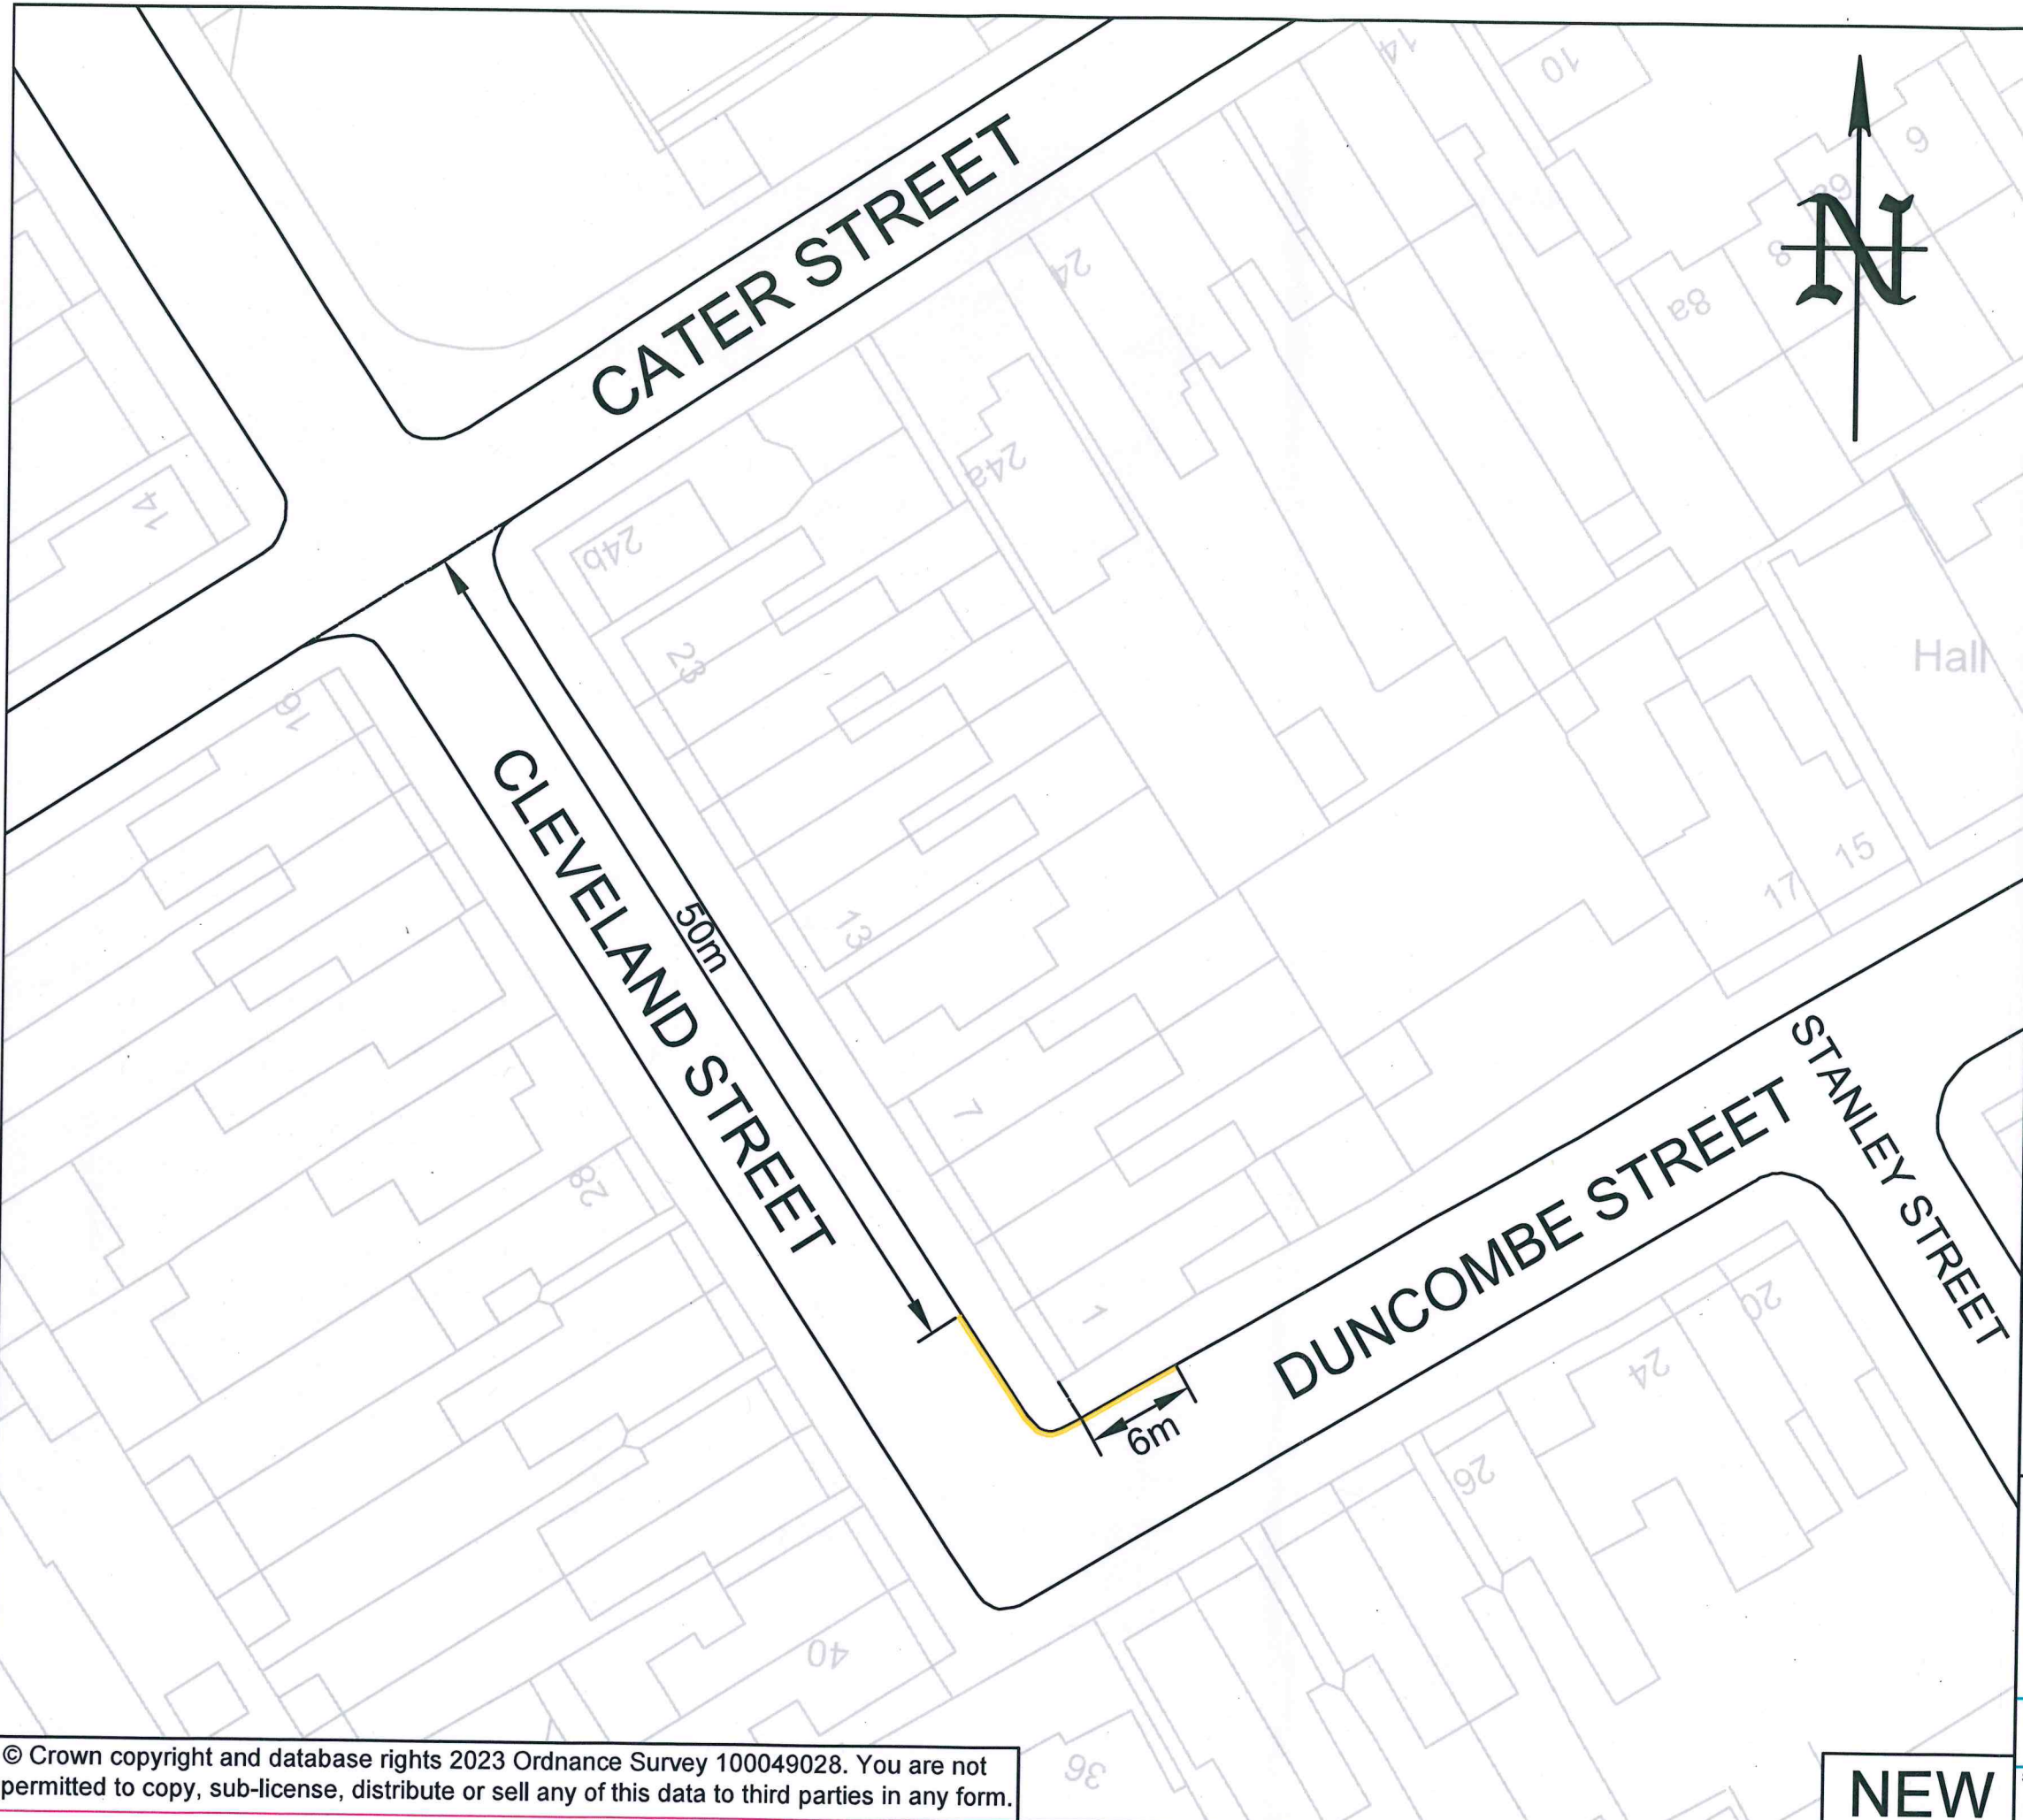

PRINTS FROM THIS DRAWING ARE UNCONTROLLED UNLESS OTHERWISE STATED **A4**

KEY:
 New 75mm wide double yellow lines to Diagram 1018.1 of The Traffic Signs Regulations and General Directions 2016.



M. Macchiano

08/08/2023	TRO	1	
21/06/2023	Consultation	0	JB
DATE	AMENDMENTS	REV	BY



BEDFORD
BOROUGH COUNCIL

Traffic Management
 BOROUGH HALL, CAULDWELL ST, BEDFORD, MK42 9AP
 Tel. (01234) 267422

CLIENT
Environment


SCHEME
**Cleveland Street & Duncombe Street
 Kempston**

DRAWING TITLE
**New 'No waiting at any time'
 restriction (Double Yellow Lines)**

DRG STATUS TRO	SCALE @ A4 NTS	DATE 21/06/23	DRAWN JB	CHECKED AP
--------------------------	-------------------	------------------	-------------	---------------

NEW

© Crown copyright and database rights 2023 Ordnance Survey 100049028. You are not permitted to copy, sub-license, distribute or sell any of this data to third parties in any form.

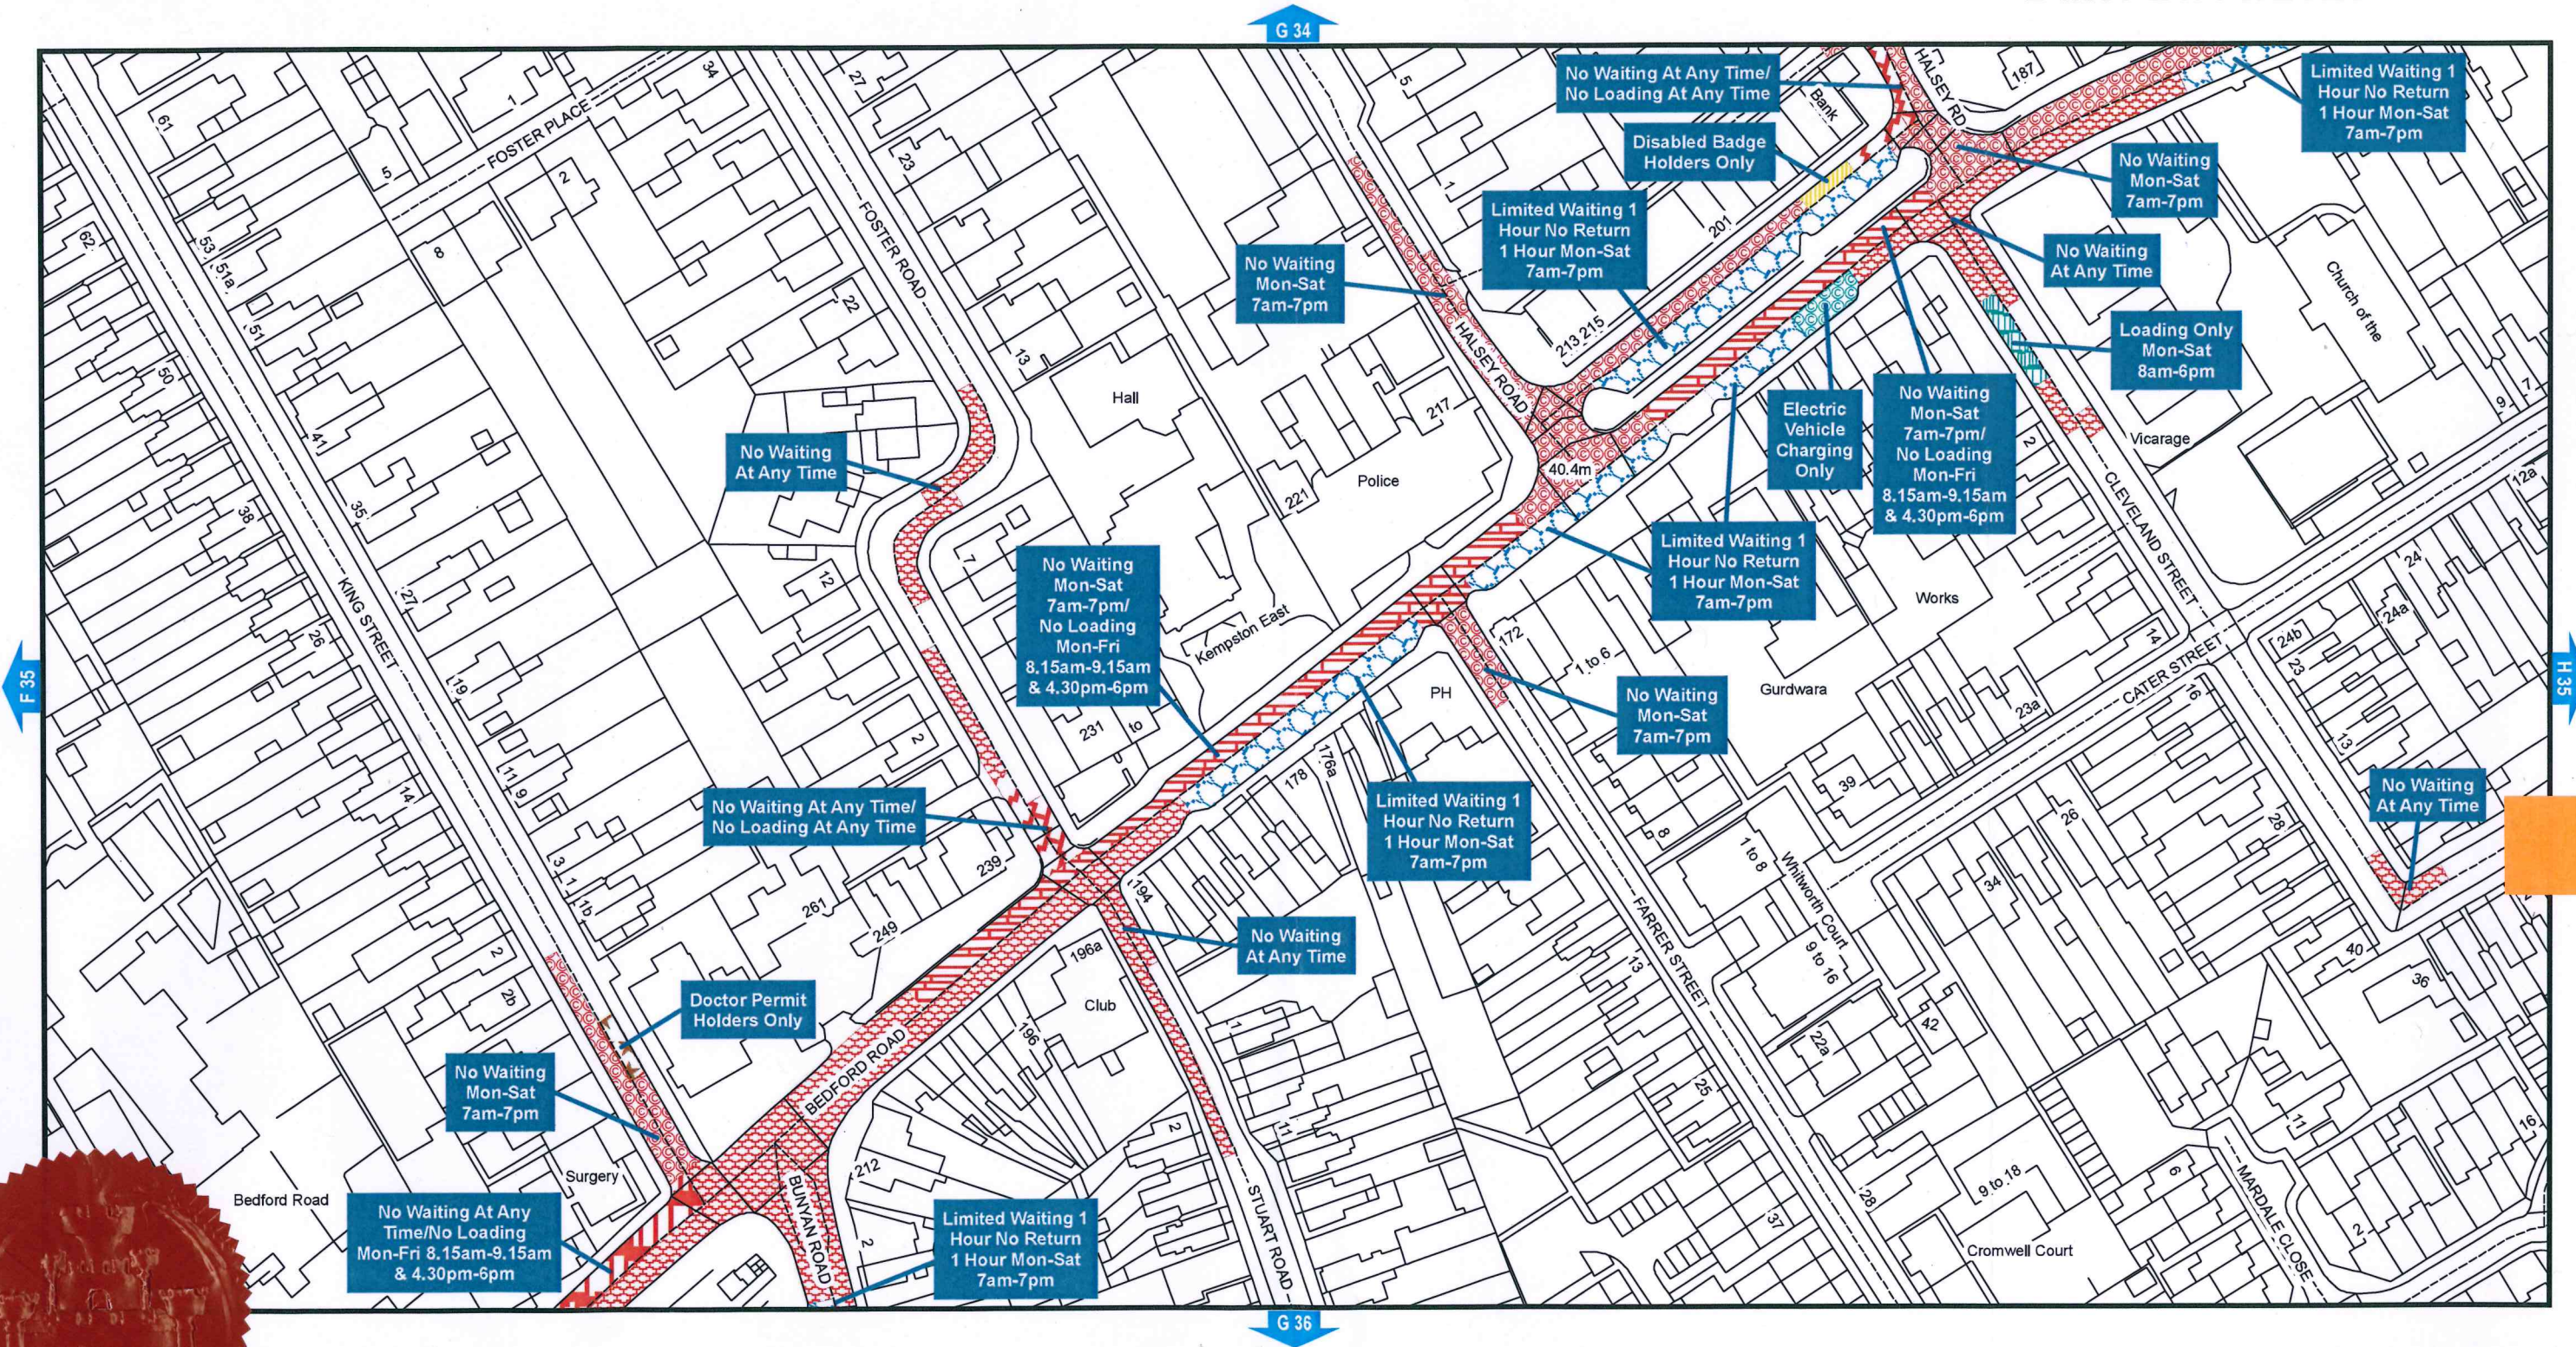

M. J. Nicholson

Bedford Borough Council (Kempston) (Prohibition and Restriction of Waiting and Loading and Parking Places) (Consolidation) Order 2018

**Bedford Borough Council
Borough Hall
Cauldwell Street
Bedford MK42 9AP**

