



## PUBLIC NOTICE

### **BEDFORD BOROUGH COUNCIL PROPOSE TO INTRODUCE SOME PARKING RESTRICTIONS IN FOLKES ROAD, WOOTTON**

#### **Reason for Proposal:**

Bedford Borough Council proposes to introduce parking restrictions in Folkes Road, Wootton. The restrictions are required as part of the Section 38 requirements for the new development.

#### **Effect of the Order:**

1. To introduce “No waiting at any time” restrictions (double yellow lines) on the following lengths of road:

<b>A</b>	<b>Folkes Road, Wootton</b>
(i)	On its western kerb, extending from a point approx. 16 metres north of the projected centre of Fields Road for a distance of approx. 58 metres in a northerly direction.
(ii)	On its western kerb, extending from a point approx. 89 metres north of the projected centre of Fields Road for a distance of approx. 17 metres in a northerly direction.
(iii)	On its north-western kerb, extending from a point approx. 122 metres north of the projected centre of Fields Road for a distance of approx. 1.5 metres in a north-easterly direction.
(iv)	On its eastern kerb, extending from a point approx. 20 metres north of the projected centre of Fields Road for a distance of approx. 25 metres in a northerly direction.
(v)	On its eastern kerb, extending from a point approx. 62 metres north of the projected centre of Fields Road for a distance of approx. 26.5 metres in a northerly direction.

**Relevant proposal documents** may be examined during normal office hours at Borough Hall, Cauldwell Street, Bedford, MK42 9AP. They will also be available for viewing on the council's website at [www.bedford.gov.uk/proposedtro](http://www.bedford.gov.uk/proposedtro). The documents will be placed on deposit until 6 weeks after the Order is made or until it is decided not to continue with the proposal. For further information, please contact Andrew Prigmore at Bedford Borough Council on 01234 276691.

**Comments supporting or objecting to the proposal** should be put in an email, stating the grounds on which they are made, and sent no later than 22<sup>nd</sup> February 2024 to [highway.consultations@bedford.gov.uk](mailto:highway.consultations@bedford.gov.uk).

#### **Order Title if made will be:**

1. Bedford Borough Council (Parish of Wootton, Bedford) (Prohibition and Restriction of Waiting, Loading and Stopping) Order 2016 (Amendment No.4A) Order 20\*\*.

Dated: 25<sup>th</sup> January 2024

Borough Hall, Cauldwell Street  
Bedford, MK42 9AP

Craig Austin  
Director of Environment



**BEDFORD**  
BOROUGH COUNCIL

**BEDFORD BOROUGH COUNCIL**  
**(PARISH OF WOOTTON, BEDFORD) (PROHIBITION AND RESTRICTION OF**  
**WAITING, LOADING AND STOPPING) ORDER 2016**  
**(AMENDMENT NO.4A) ORDER 2024**

BEDFORD BOROUGH COUNCIL (“the Council”) in exercise of the powers conferred by Sections 1(1), 2(1) to (3) and 4(2) of, and Part IV of Schedule 9 to, the Road Traffic Regulation Act 1984 (“the Act”) and of all other powers enabling them in that behalf, and after consultation with the Chief Officer of Police in accordance with Part III of Schedule 9 to the Act, hereby make the following Order:-

1. This Order may be cited as the “Bedford Borough Council (Parish of Wootton, Bedford) (Prohibition and Restriction of Waiting, Loading and Stopping) Order 2016 (Amendment No.4A) Order 2024” and shall come into force on 4<sup>th</sup> March 2024.
  
2. As from the date upon which this Order comes into force the provisions of the Bedford Borough Council (Wootton) (Prohibition and Restriction of Waiting and Loading and Parking Places) (Consolidation) Order 2018 as amended shall be varied as follows:
  - (i) The plan schedule reference “Grid Ref: G 9 Revision No: 0” shall be deleted and the plan schedule reference “Grid Ref: G 9 Revision No: 1” shall be inserted.
  
3. This Amendment shall be read and construed as one with the Bedford Borough Council (Wootton) (Prohibition and Restriction of Waiting and Loading and Parking Places) (Consolidation) Order 2018 as amended.

**THE COMMON SEAL of the  
BEDFORD BOROUGH COUNCIL**

was hereunto affixed this  
29<sup>th</sup> day of February 2024  
in the presence of:



Authorised Signatory

A handwritten signature in black ink, appearing to read 'D. Neal'.

Solicitor  
Legal Services  
Bedford Borough Council

AUTHORITY FOR EXECUTION		
COUNCIL/COMMITTEE	MINUTE No.	DATE
DELEGATED POWER	By whom executed <b>ENVIRONMENT</b>	23/02/2024
	OFFICERS INITIALS	DATE
ORIGINATED AND CHECKED BY	<b>GM</b>	23/02/2024
APPROVED BY	<b>AP</b>	23/02/2024




**BEDFORD BOROUGH COUNCIL**  
**(PARISH OF WOOTTON, BEDFORD) (PROHIBITION AND RESTRICTION OF**  
**WAITING, LOADING AND STOPPING) ORDER 2016**  
**(AMENDMENT NO.4A) ORDER 2024**

**STATEMENT OF REASONS**

Bedford Borough Council proposes to introduce parking restrictions in Folkes Road, Wootton. The restrictions are required as part of the Section 38 requirements for the new development.



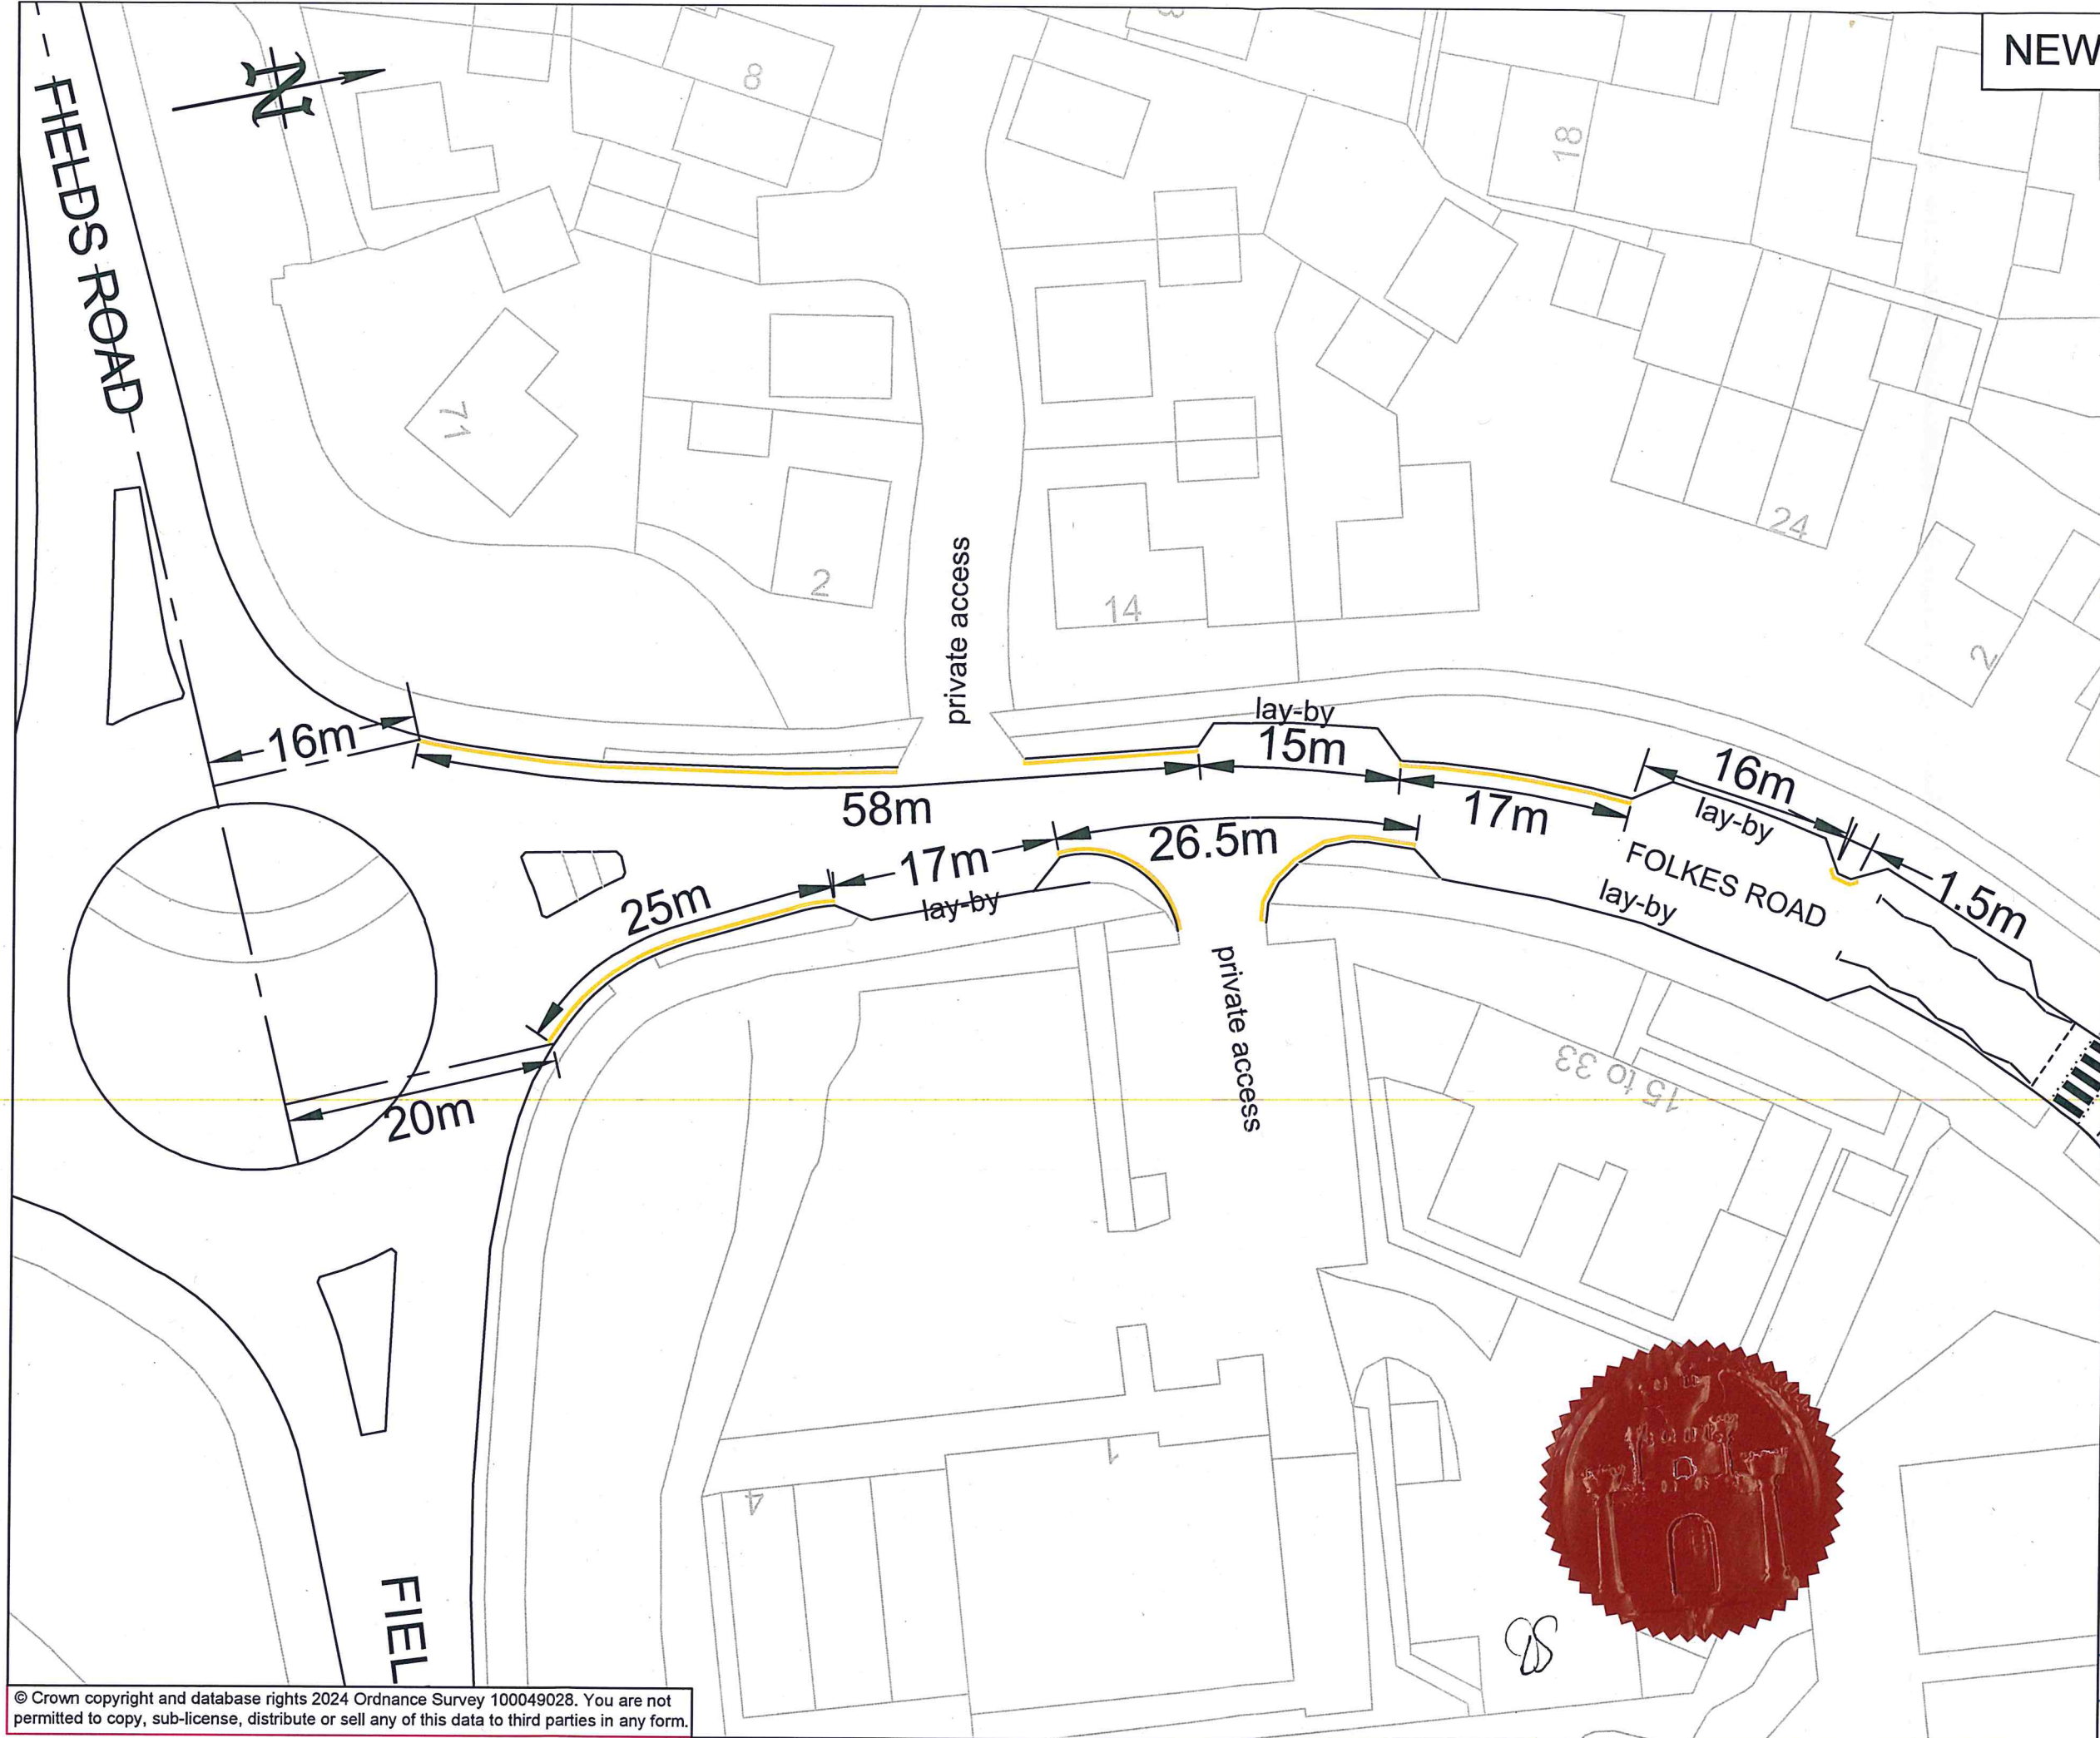

**NEW**

PRINTS FROM THIS DRAWING ARE UNCONTROLLED UNLESS OTHERWISE STATED **A3**

**KEY:**  
 New 75mm wide double yellow lines

**NOTES**  
 New double yellow lines to Diagram 1018.1 of the Traffic Signs Regulations and General Directions 2016.

23/02/2024	TRO	1	GM
17/01/2024	Consultation	0	GM
DATE	AMENDMENTS	REV	BY



**Traffic Management**  
 BOROUGH HALL, CAULDWELL ST, BEDFORD, MK42 9AP  
 Tel. (01234) 267422

CLIENT  
**Environment**

SCHEME  
**Fields Road, Wootton**

DRAWING TITLE  
**New 'No waiting at any time' restrictions**  
**(Double Yellow Lines)**

DRG STATUS  
**TRO**


SCALE @ A3	DATE	DRAWN	CHECKED
NTS	17/01/2024	GM	AP

© Crown copyright and database rights 2024 Ordnance Survey 100049028. You are not permitted to copy, sub-license, distribute or sell any of this data to third parties in any form.



Grid Ref: G9

Revision No: 1  
Date: 4th March 2024

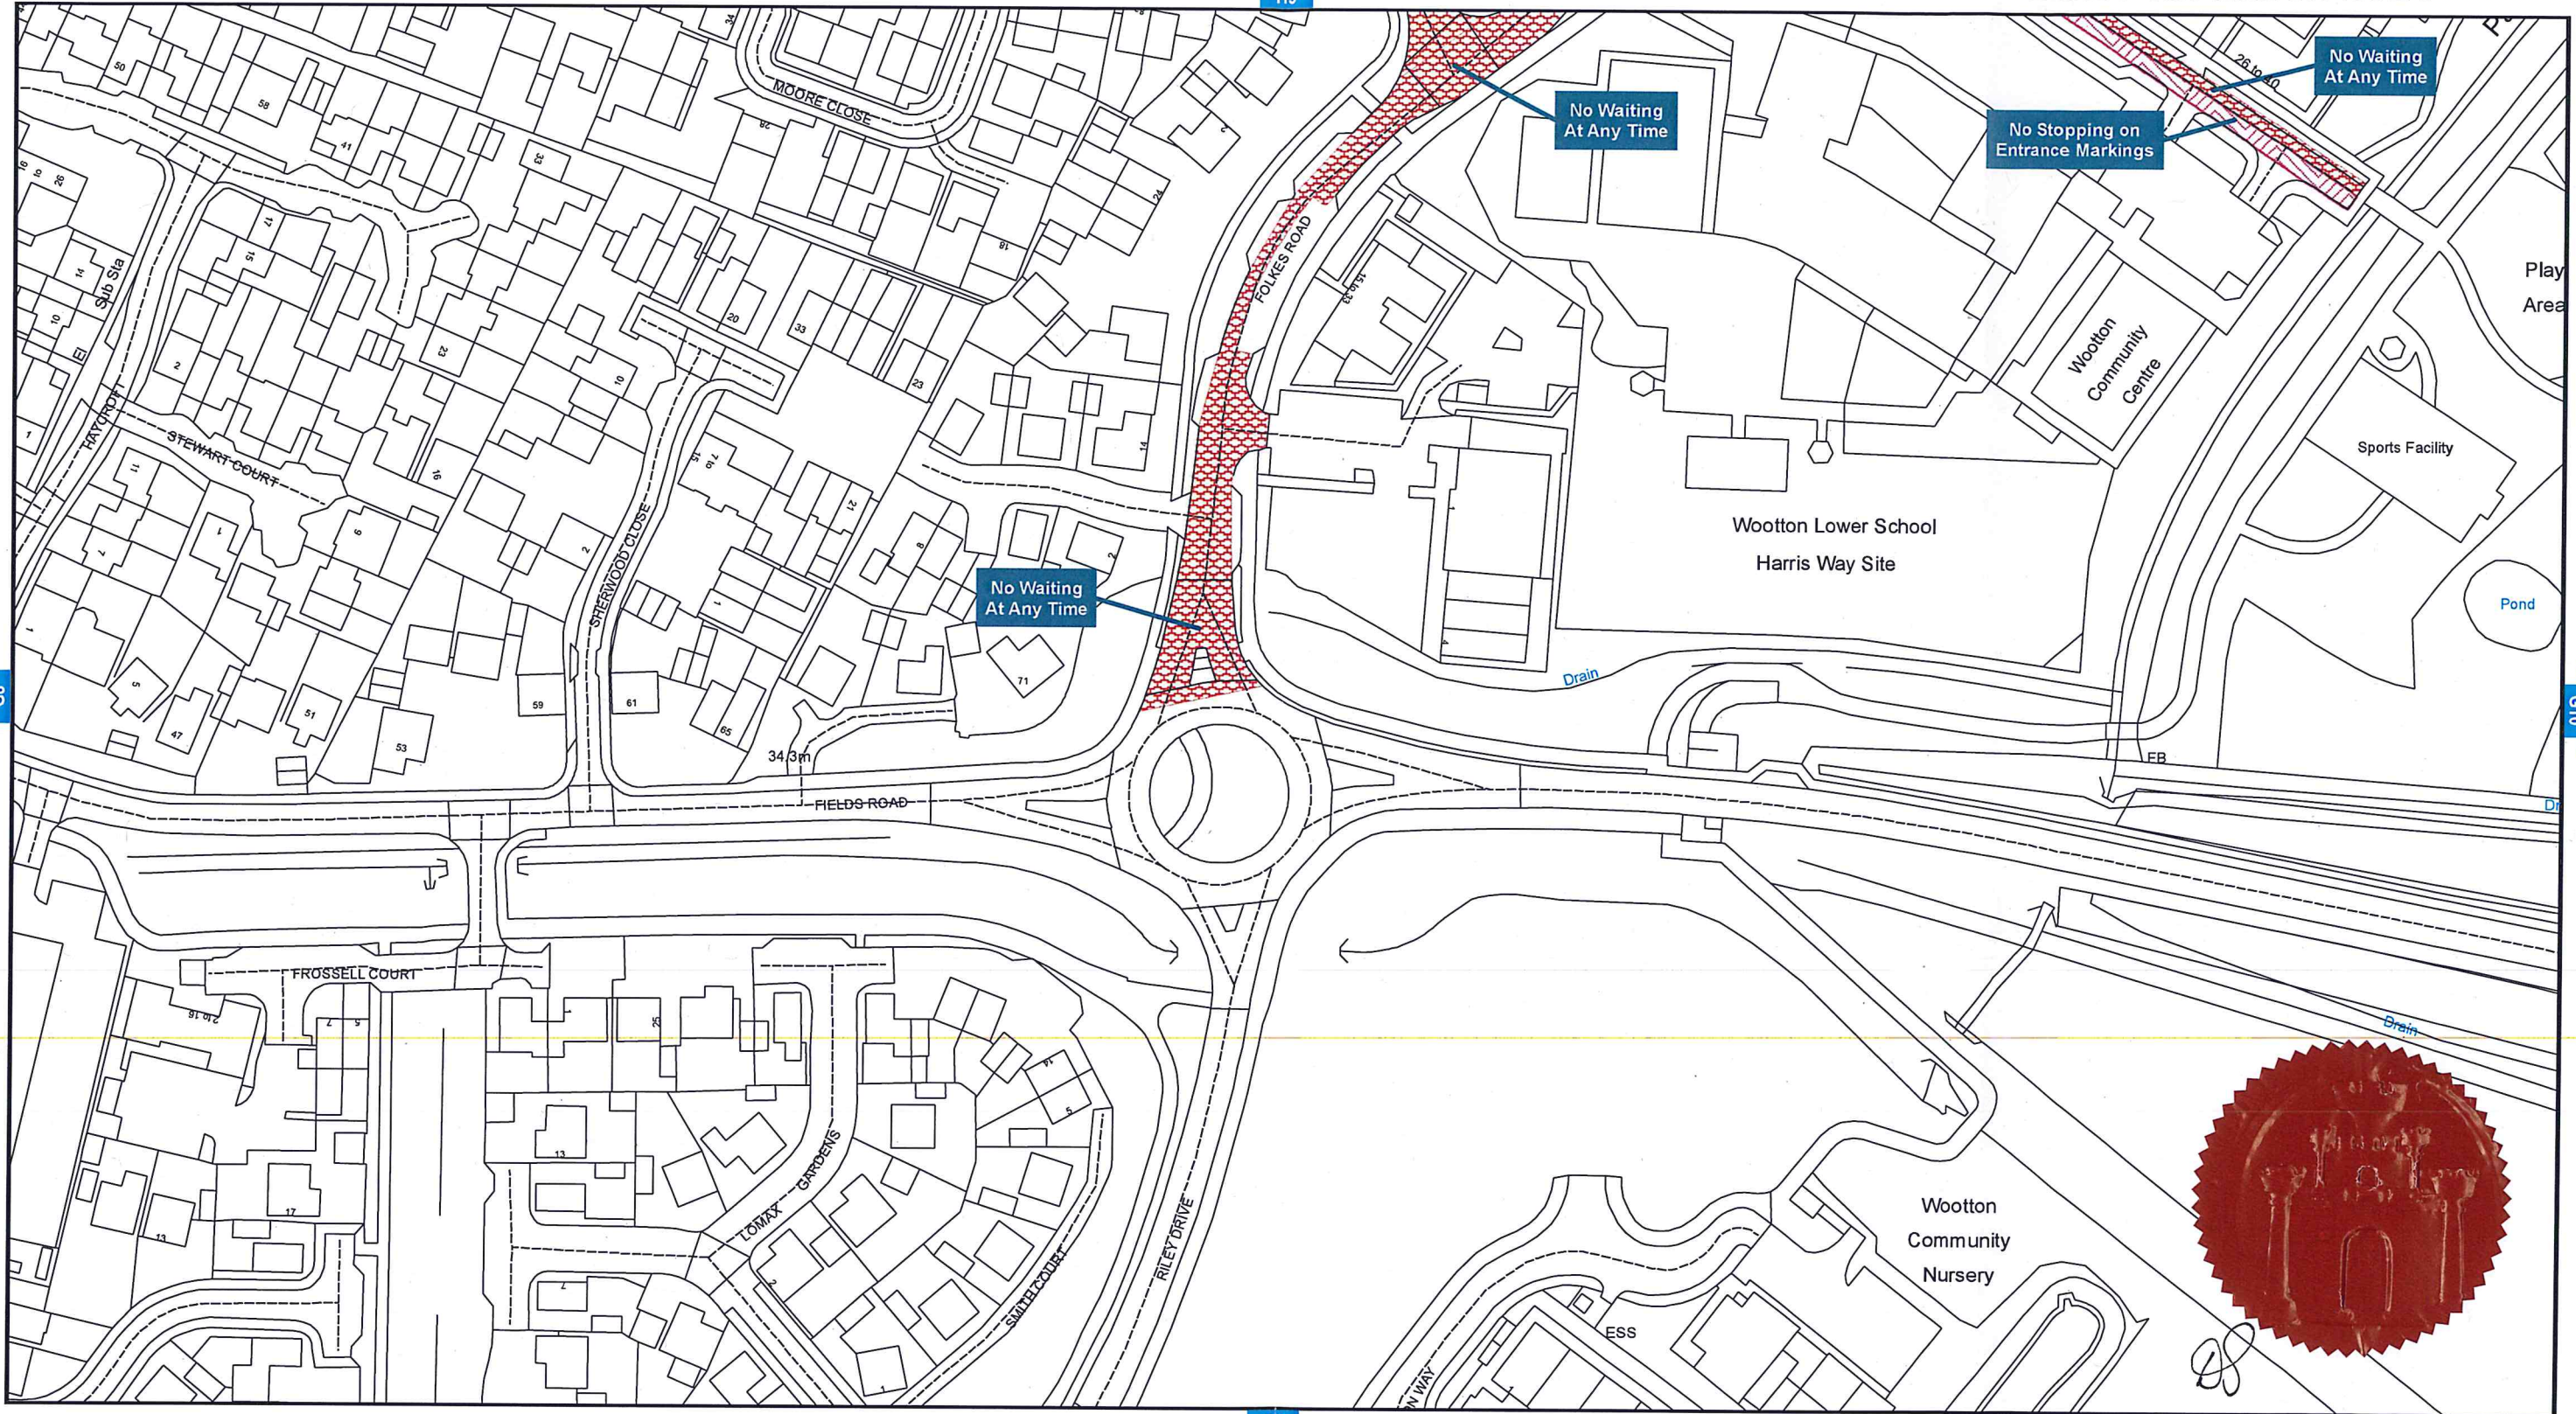

**BEDFORD BOROUGH COUNCIL (PARISH OF WOOTTON, BEDFORD)  
(PROHIBITION AND RESTRICTION OF WAITING, LOADING AND STOPPING)  
ORDER 2016**

**Bedford Borough Council  
Borough Hall  
Caldwell Street  
Bedford MK42 9AP**

Reproduced from the Ordnance Survey map with the permission of Her Majesty's Stationary Office © Crown Copyright Licence No. LA077127 (2024). Unauthorised reproduction infringes Crown Copyright and may lead to prosecution or civil proceedings.

**Scale - 1:1,250 @ A3**

