



PUBLIC NOTICE

BEDFORD BOROUGH COUNCIL PROPOSE TO INTRODUCE NEW PARKING RESTRICTIONS IN BLYTH CLOSE AND TYNE CRESCENT, BEDFORD

Reason for Proposal:

Bedford Borough Council has received a request from Ward councillors for new parking restrictions at the junction of Blyth Close with Tyne Crescent, Bedford. This is in response to concerns raised over inconsiderate parking at this location which affects visibility and safety, so these restrictions are intended to remedy that.

Effect of the Order:

1. To introduce “No waiting at any time” restrictions (double yellow lines) on the following lengths of roads:

A	Tyne Crescent, Bedford
(i)	On its south-western kerb, extending from the centre of Blyth Close for a distance of approx. 14 metres in both a north-westerly direction and a south-easterly direction.
B	Blyth Close, Bedford
(i)	On both sides of the road, from the south-western side of Tyne Crescent extending for a distance of approx. 10 metres in a south-westerly direction.

Relevant proposal documents are available for viewing on the council's website at www.bedford.gov.uk/proposedtro, and may also be examined during normal office hours at Borough Hall, Cauldwell Street, Bedford, MK42 9AP. The documents will be placed on deposit until 6 weeks after the Order is made or until it is decided not to continue with the proposal. For further information, please contact Andrew Prigmore at Bedford Borough Council on 01234 276691.

Comments supporting or objecting to the proposal should be put in an email, stating the grounds on which they are made, and sent no later than 29th February 2024 to highway.consultations@bedford.gov.uk.

Order Title if made will be:

1. Bedford Borough Council (Bedford Urban Area (North of the River Excluding Queens Park and CPZ Areas)) (Prohibition and Restriction of Waiting and Loading and Parking Places) Order 2009 (Amendment No.***) Order 20**.

Dated: 1st February 2024

Borough Hall, Cauldwell Street
Bedford, MK42 9AP

Craig Austin
Director of Environment



BEDFORD BOROUGH COUNCIL
(BEDFORD URBAN AREA (NORTH OF THE RIVER EXCLUDING QUEENS PARK
AND CPZ AREAS)) (PROHIBITION AND RESTRICTION OF WAITING AND
LOADING AND PARKING PLACES) ORDER 2009
(AMENDMENT NO.102) ORDER 2024

BEDFORD BOROUGH COUNCIL (“the Council”) in exercise of the powers conferred by Sections 1(1), 2(1) to (3) and 4(2) of, and Part IV of Schedule 9 to, the Road Traffic Regulation Act 1984 (“the Act”) and of all other powers enabling them in that behalf, and after consultation with the Chief Officer of Police in accordance with Part III of Schedule 9 to the Act, hereby make the following Order:-

1. This Order may be cited as the “Bedford Borough Council (Bedford Urban Area (North of the River Excluding Queens Park and CPZ Areas)) (Prohibition and Restriction of Waiting and Loading and Parking Places) Order 2009 (Amendment No.102) Order 2024” and shall come into force on 11th March 2024.

2. As from the date upon which this Order comes into force the provisions of the Bedford Borough Council (Bedford Urban Area (North of the River Excluding Queens Park and CPZ Areas)) (Prohibition and Restriction of Waiting and Loading and Parking Places) Order 2009 as amended shall be varied as follows:
 - (i) The plan schedule reference “Grid Ref: K 16 Revision No: 7” shall be deleted and the plan schedule reference “Grid Ref: K 16 Revision No: 8” shall be inserted.

3. This Amendment shall be read and construed as one with the Bedford Borough Council (Bedford Urban Area (North of the River Excluding Queens Park and CPZ Areas)) (Prohibition and Restriction of Waiting and Loading and Parking Places) Order 2009 as amended.

**THE COMMON SEAL of the
BEDFORD BOROUGH COUNCIL**

was hereunto affixed this
7th day of March 2024
in the presence of:



A handwritten signature in black ink, appearing to read 'David Doorne', written over a horizontal line.

**David Doorne
Solicitor
Service Manager (GPPL)
Legal Services
Bedford Borough Council**

Authorised Signatory

AUTHORITY FOR EXECUTION		
COUNCIL/COMMITTEE	MINUTE No.	DATE
DELEGATED POWER	By whom executed ENVIRONMENT	01/03/2024
	OFFICERS INITIALS	DATE
ORIGINATED AND CHECKED BY	GM	01/03/2024
APPROVED BY	AP	01/03/2024



BEDFORD BOROUGH COUNCIL
(BEDFORD URBAN AREA (NORTH OF THE RIVER EXCLUDING QUEENS PARK
AND CPZ AREAS)) (PROHIBITION AND RESTRICTION OF WAITING AND
LOADING AND PARKING PLACES) ORDER 2009
(AMENDMENT NO.102) ORDER 2024


STATEMENT OF REASONS

Bedford Borough Council has received a request from Ward councillors for new parking restrictions at the junction of Blyth Close with Tyne Crescent, Bedford. This is in response to concerns raised over inconsiderate parking at this location which affects visibility and safety, so these restrictions are intended to remedy that.

NEW

KEY:

 New 75mm wide double yellow lines to Diagram 1018.1 of the Traffic Signs Regulations and General Directions 2016.

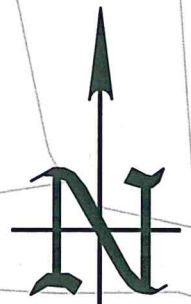

TYNE CRESCENT

14m

14m

10m

BLYTH CLOSE

AVON DRIVE

Handwritten initials



06/03/2024	TRO	1	GM
26/01/2024	Consultation	0	GM
DATE	AMENDMENTS	REV	BY



Traffic Management
BOROUGH HALL, CAULDWELL ST, BEDFORD, MK42 9AP
Tel. (01234) 267422

CLIENT
Environment


SCHEME
Blyth Close, Bedford

DRAWING TITLE
New 'No waiting at any time' restriction

(Double yellow lines)

DRG STATUS
TRO

SCALE @ A3	DATE	DRAWN	CHECKED
NTS	26/01/2024	GM	AP

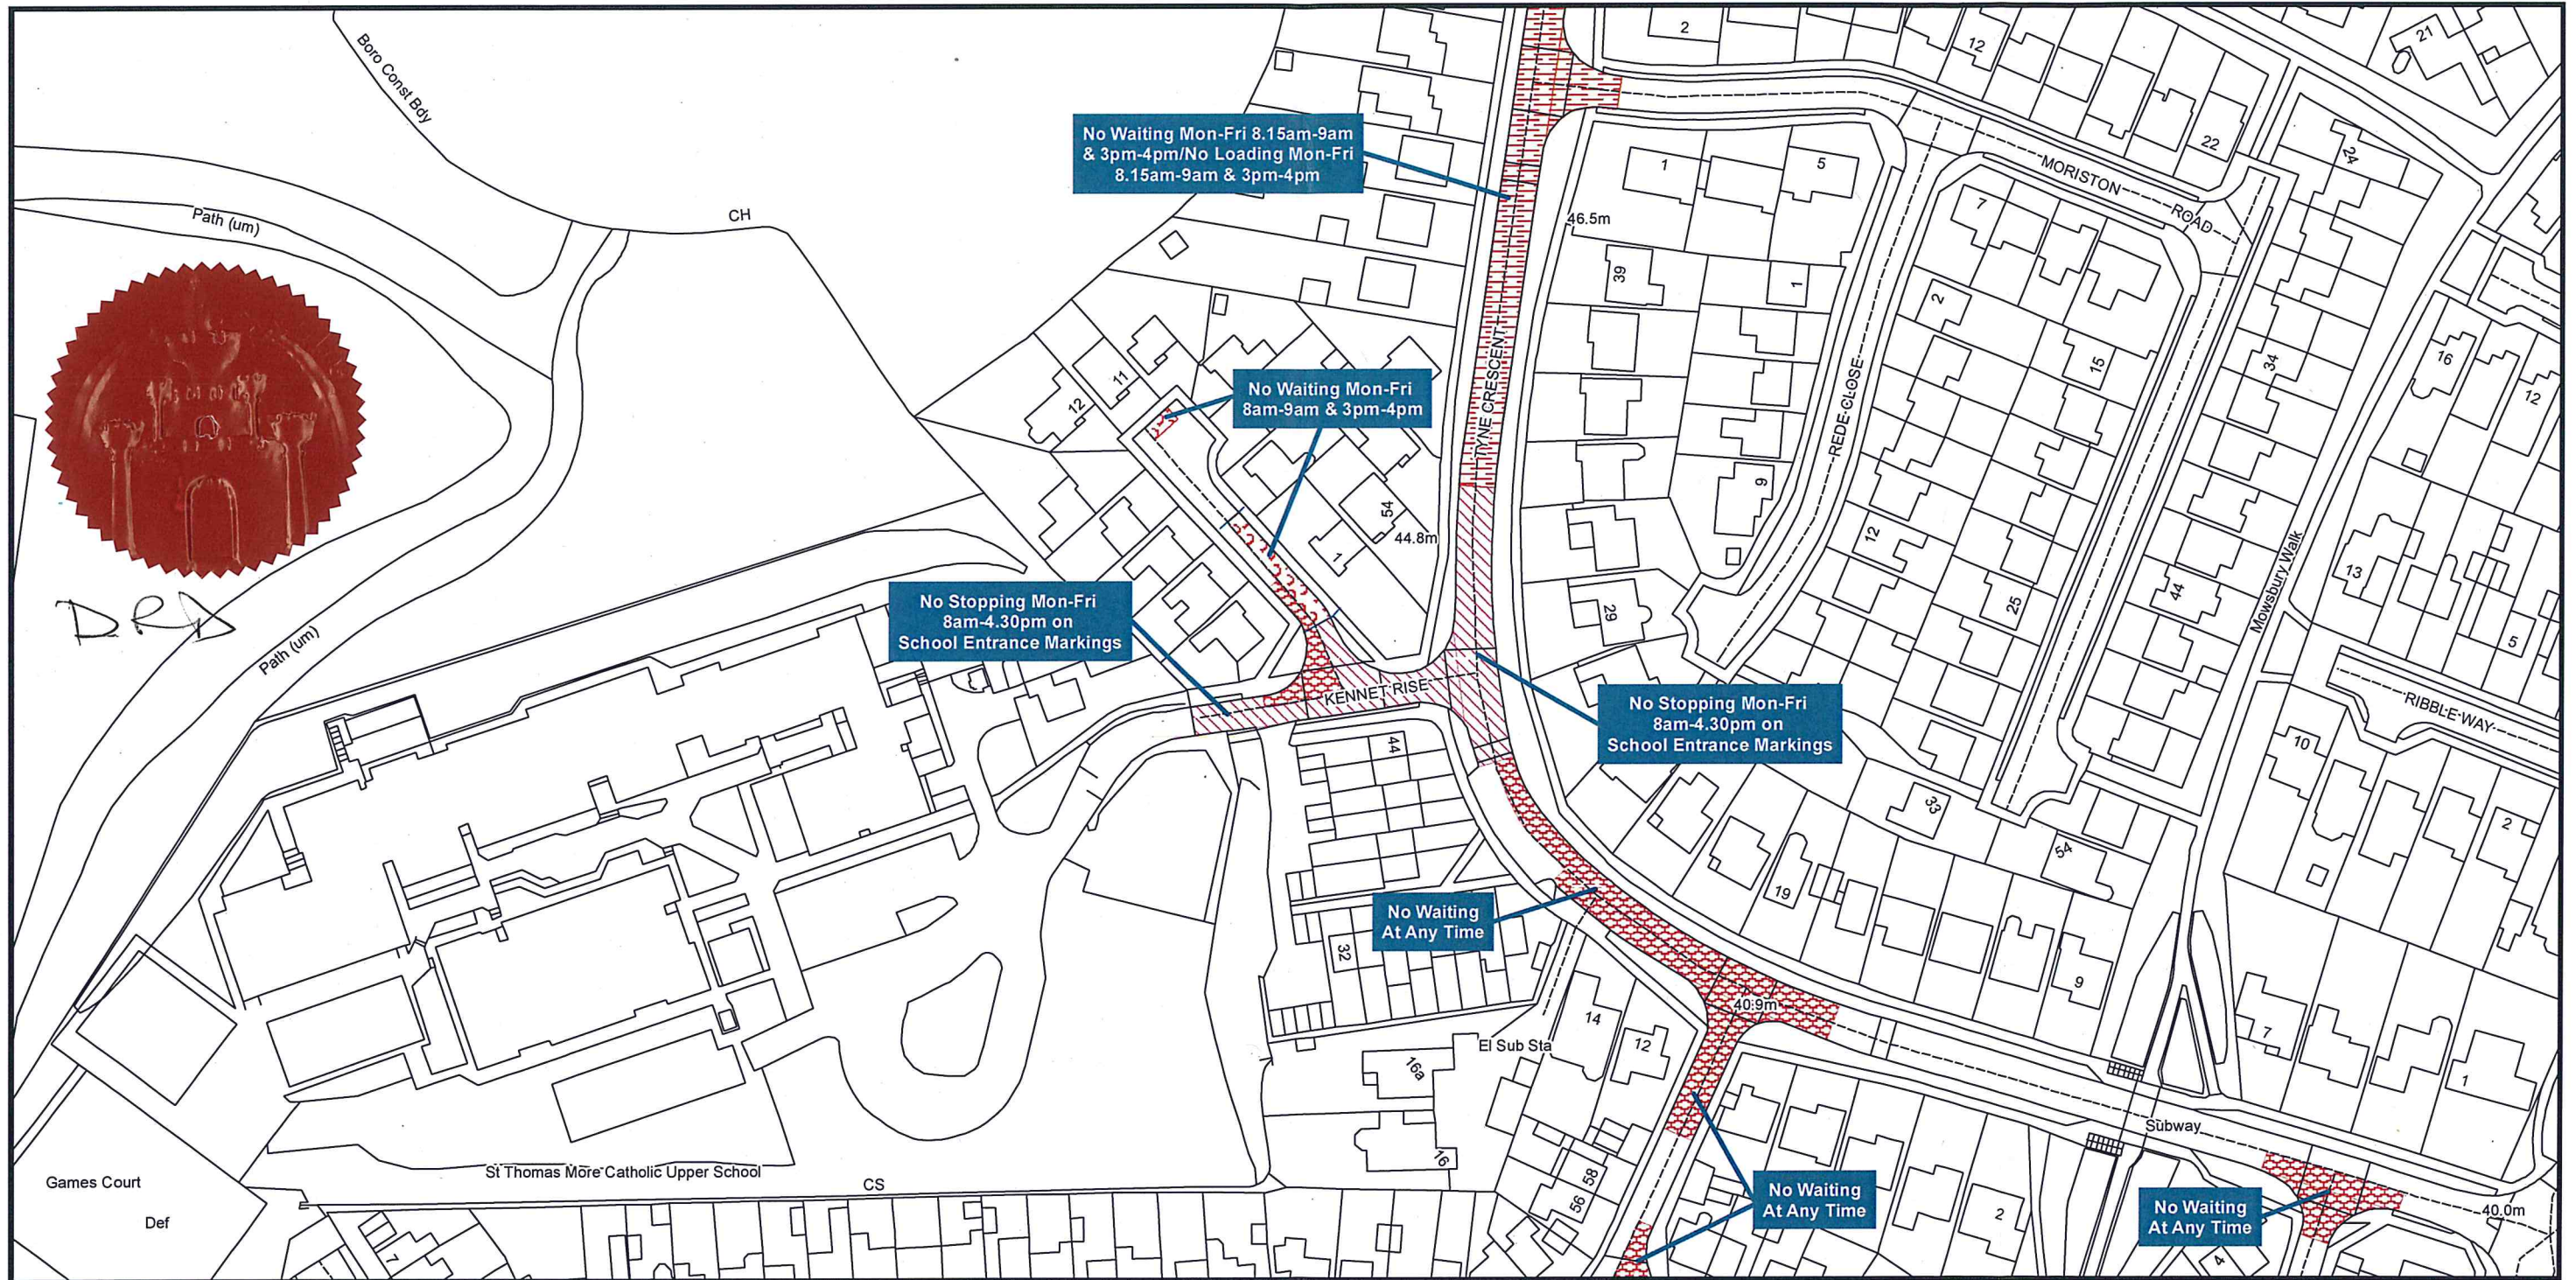

Bedford Borough Council (Bedford Urban Area (North of the River excluding Queens Park and CPZ areas)) (Prohibition and Restriction of Waiting and Loading and Parking Places) Order 2009



Bedford Borough Council
Borough Hall
Cauldwell Street
Bedford MK42 9AP

