
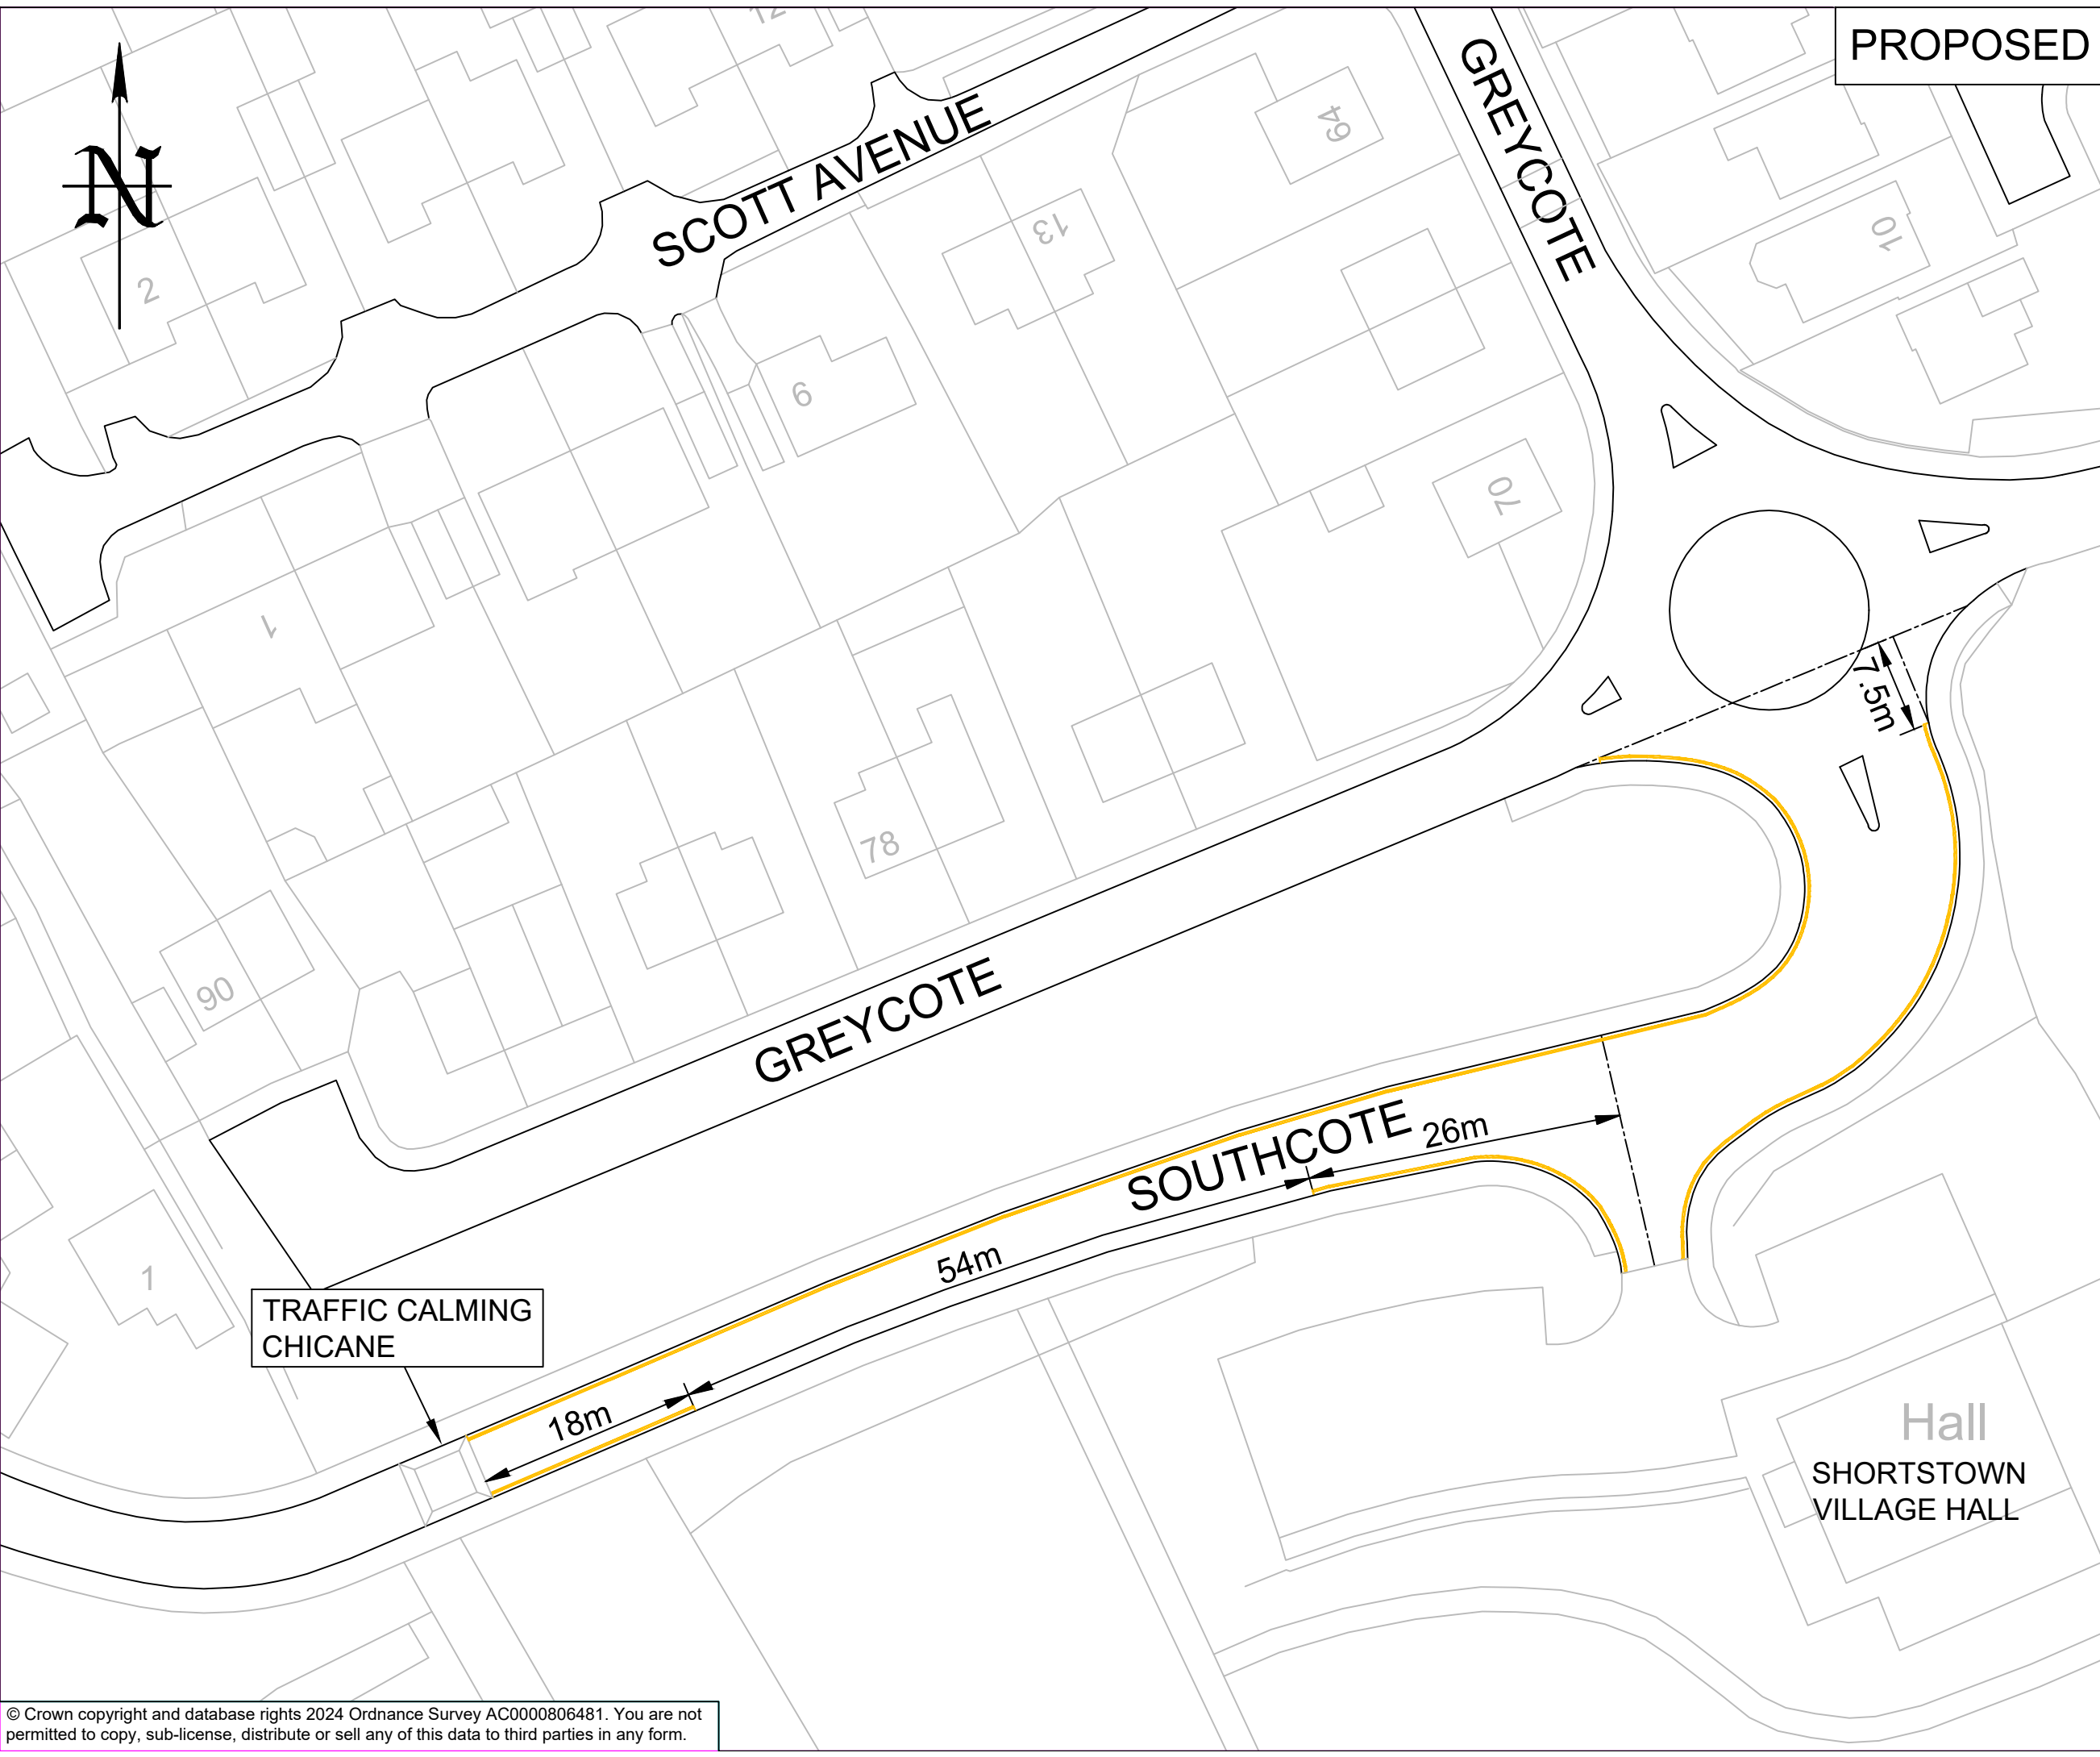


PROPOSED

KEY:
 New 75mm wide double yellow lines to Diagram 1018.1 of the Traffic Signs Regulations and General Directions 2016.



DATE	AMENDMENTS	REV	BY
16/04/2024	Consultation	2	GM
14/03/2024	Double yellow lines amended.	1	GM
19/10/2023	Draft	0	GM



Traffic Management
 BOROUGH HALL, CAULDWELL ST, BEDFORD, MK42 9AP
 Tel. (01234) 267422

CLIENT
Environment

SCHEME
 Southcote, Shortstown

DRAWING TITLE
 Proposed 'No waiting at any time' restriction
 (Double yellow lines)

DRG STATUS
Consultation

SCALE @ A3	DATE	DRAWN	CHECKED
NTS	19/10/2023	GM	AP