




PROPOSED

PRINTS FROM THIS DRAWING ARE UNCONTROLLED UNLESS OTHERWISE STATED

KEY:

- Existing double yellow lines
- Proposed 75mm wide double yellow lines to Diagram 1018.1 of the Traffic Signs Regulations and General Directions 2016.

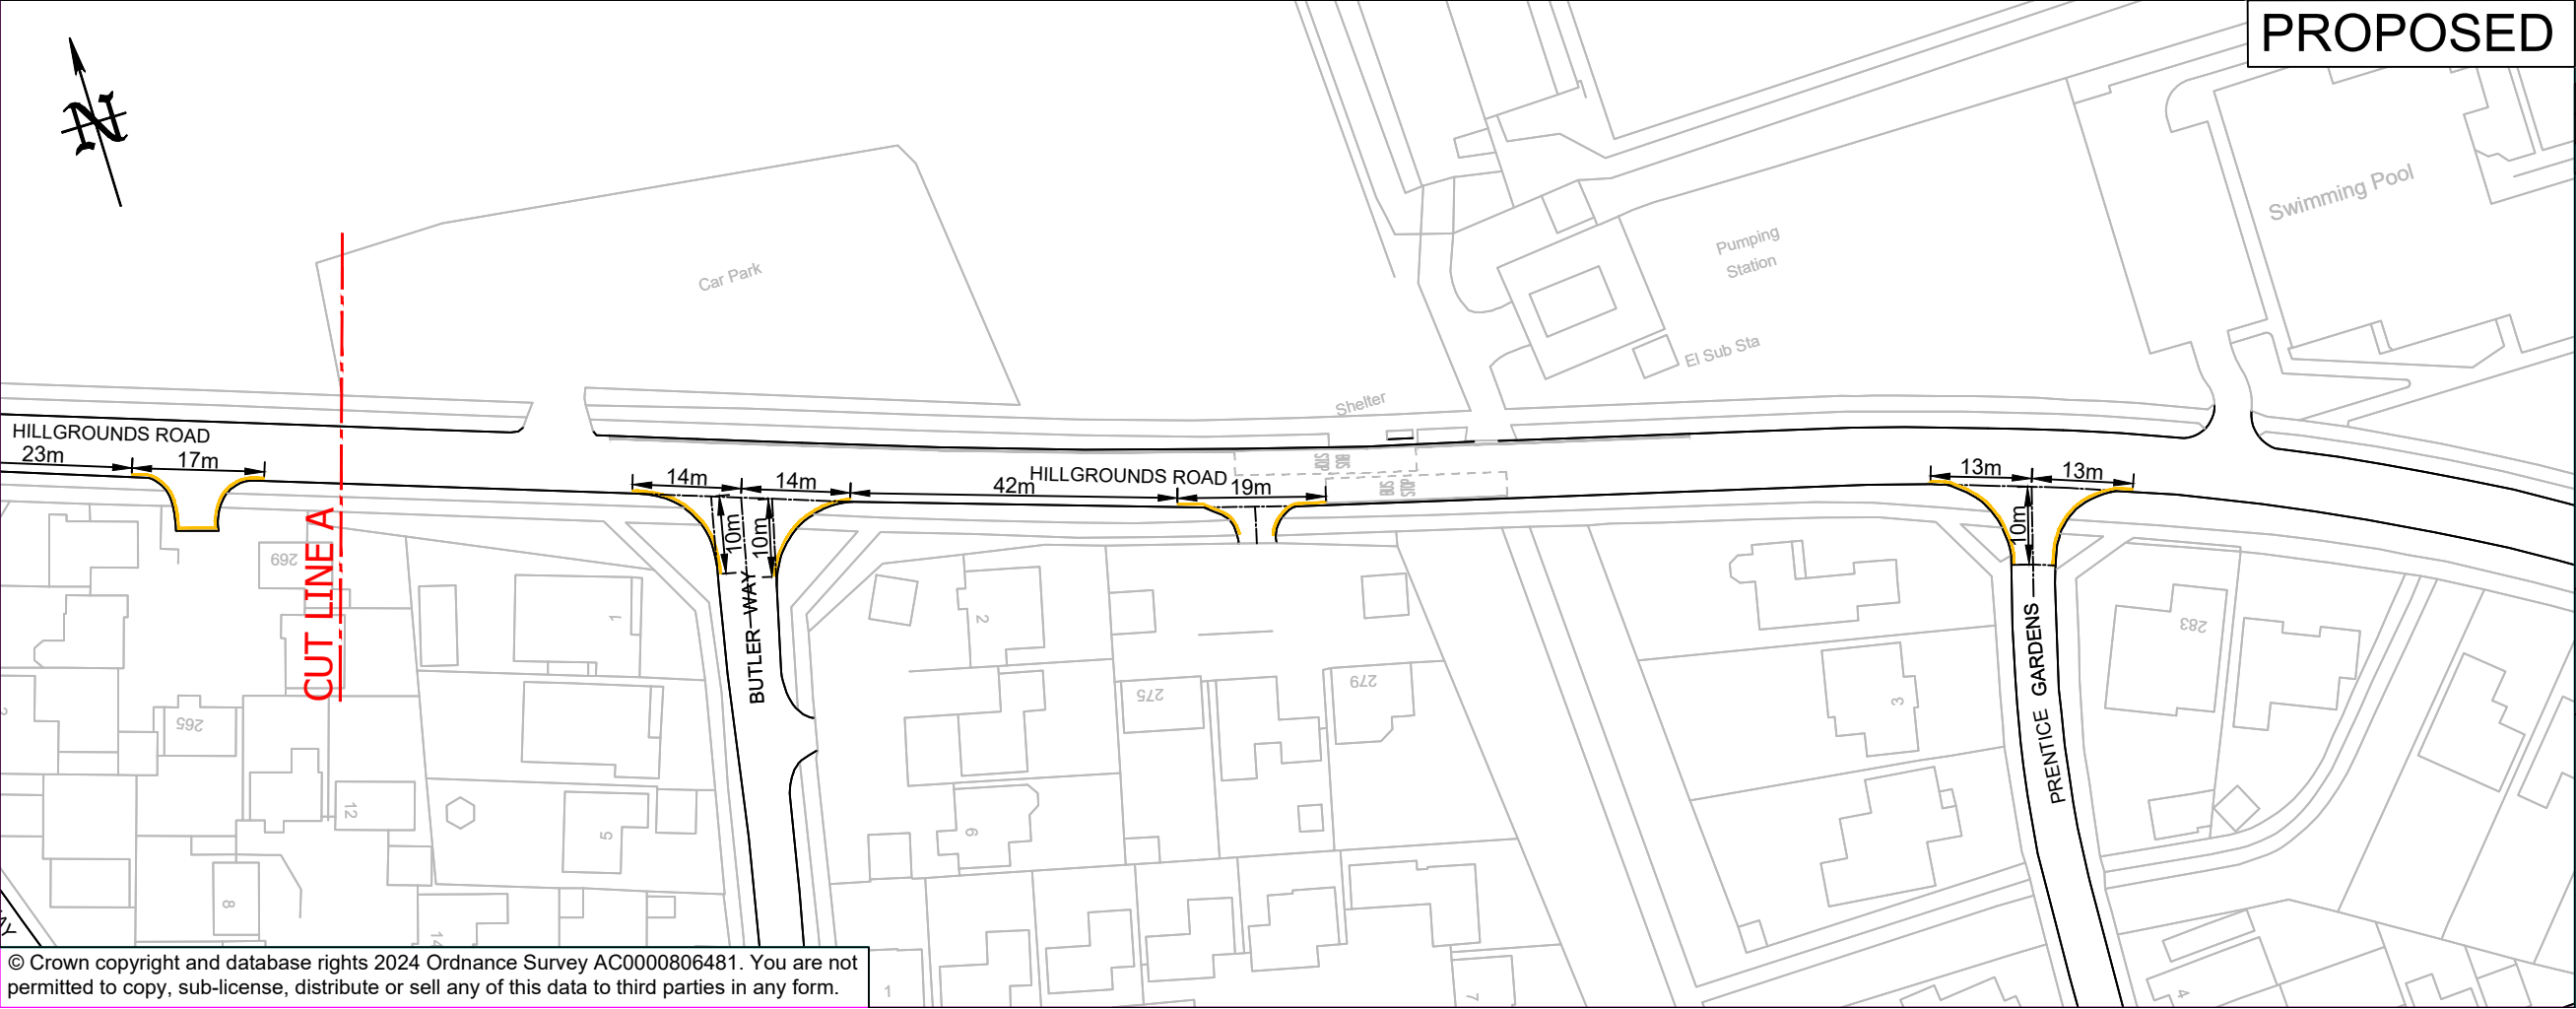

PROPOSED

16/04/2024	Consultation	2	GM
15/03/2024	Double yellow lines added at roundabout	1	GM
08/03/2024	First Issue	0	GM
DATE	AMENDMENTS	REV	BY



Traffic Management
BOROUGH HALL, CAULDWELL ST, BEDFORD, MK42 9AP
Tel. (01234) 267422

CLIENT
Environment

SCHEME
**Hillgrounds Road, Kempston
Various junctions**

DRAWING TITLE
**Proposed 'No waiting at any time'
restriction**

(Double yellow lines)

DRG STATUS
Consultation

SCALE @ A3	DATE	DRAWN	CHECKED
NTS	05/03/2024	GM	AP