


**KEY:**

— New 75mm wide double yellow lines to Diagram 1018.1 of the Traffic Signs Regulations and General Directions 2016.

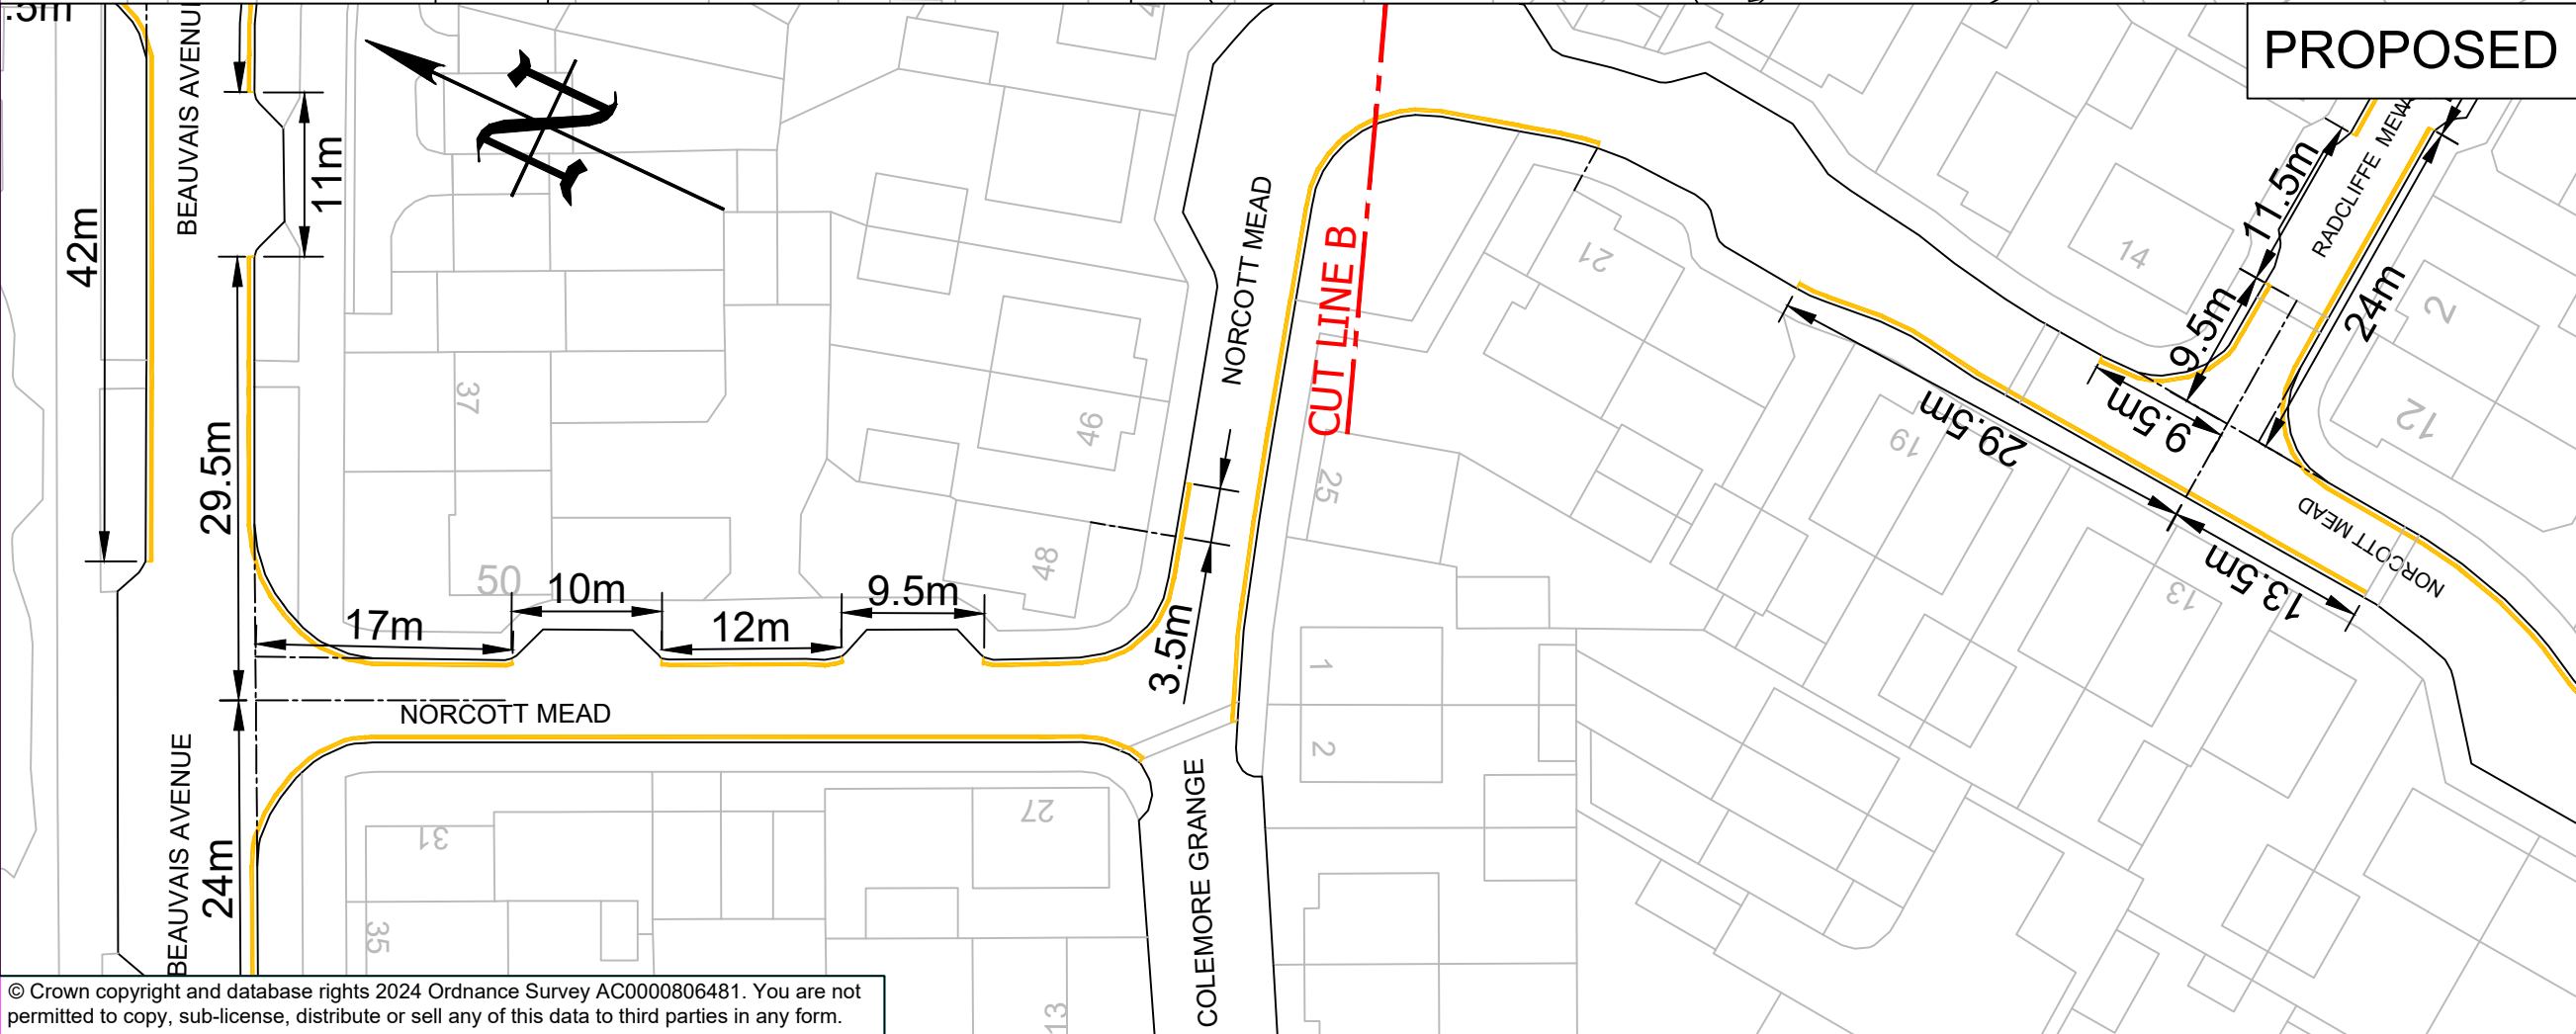

**PROPOSED**

25/04/2024	Consultation	0	GM
DATE	AMENDMENTS	REV	BY



**Traffic Management**  
 BOROUGH HALL, CAULDWELL ST, BEDFORD, MK42 9AP  
 Tel. (01234) 267422

CLIENT  
**Environment**

SCHEME  
 Shortstown RAF Cardington  
 Bellway Phase 2

DRAWING TITLE  
 Proposed 'No waiting at any time' restriction (double yellow lines)

Norcott Mead & Radcliffe Mews  
 DRG STATUS  
**Consultation**

SCALE @ A3	DATE	DRAWN	CHECKED
NTS	13/03/2024	GM	AP